




Handwritten signature or name in blue ink at the top of the page.

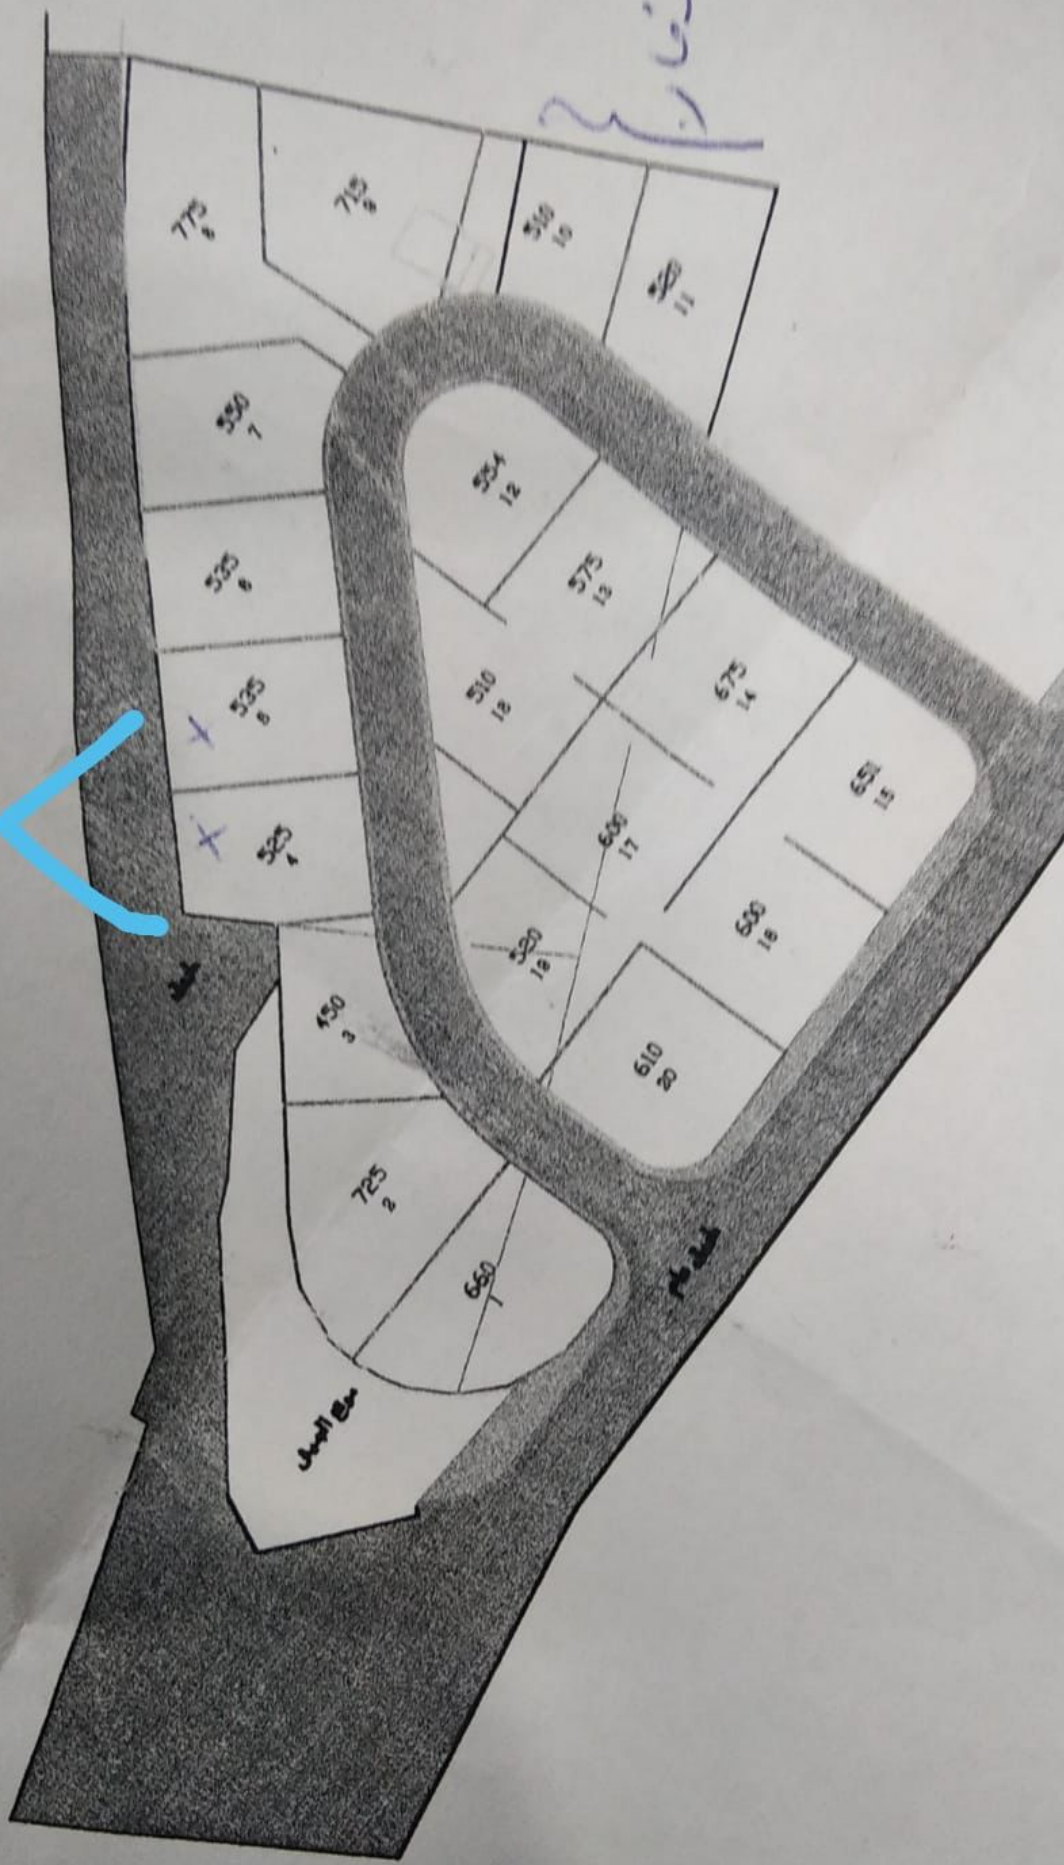

Handwritten Arabic text: "بنة السهل"

Handwritten Arabic text: "بنة السهل"

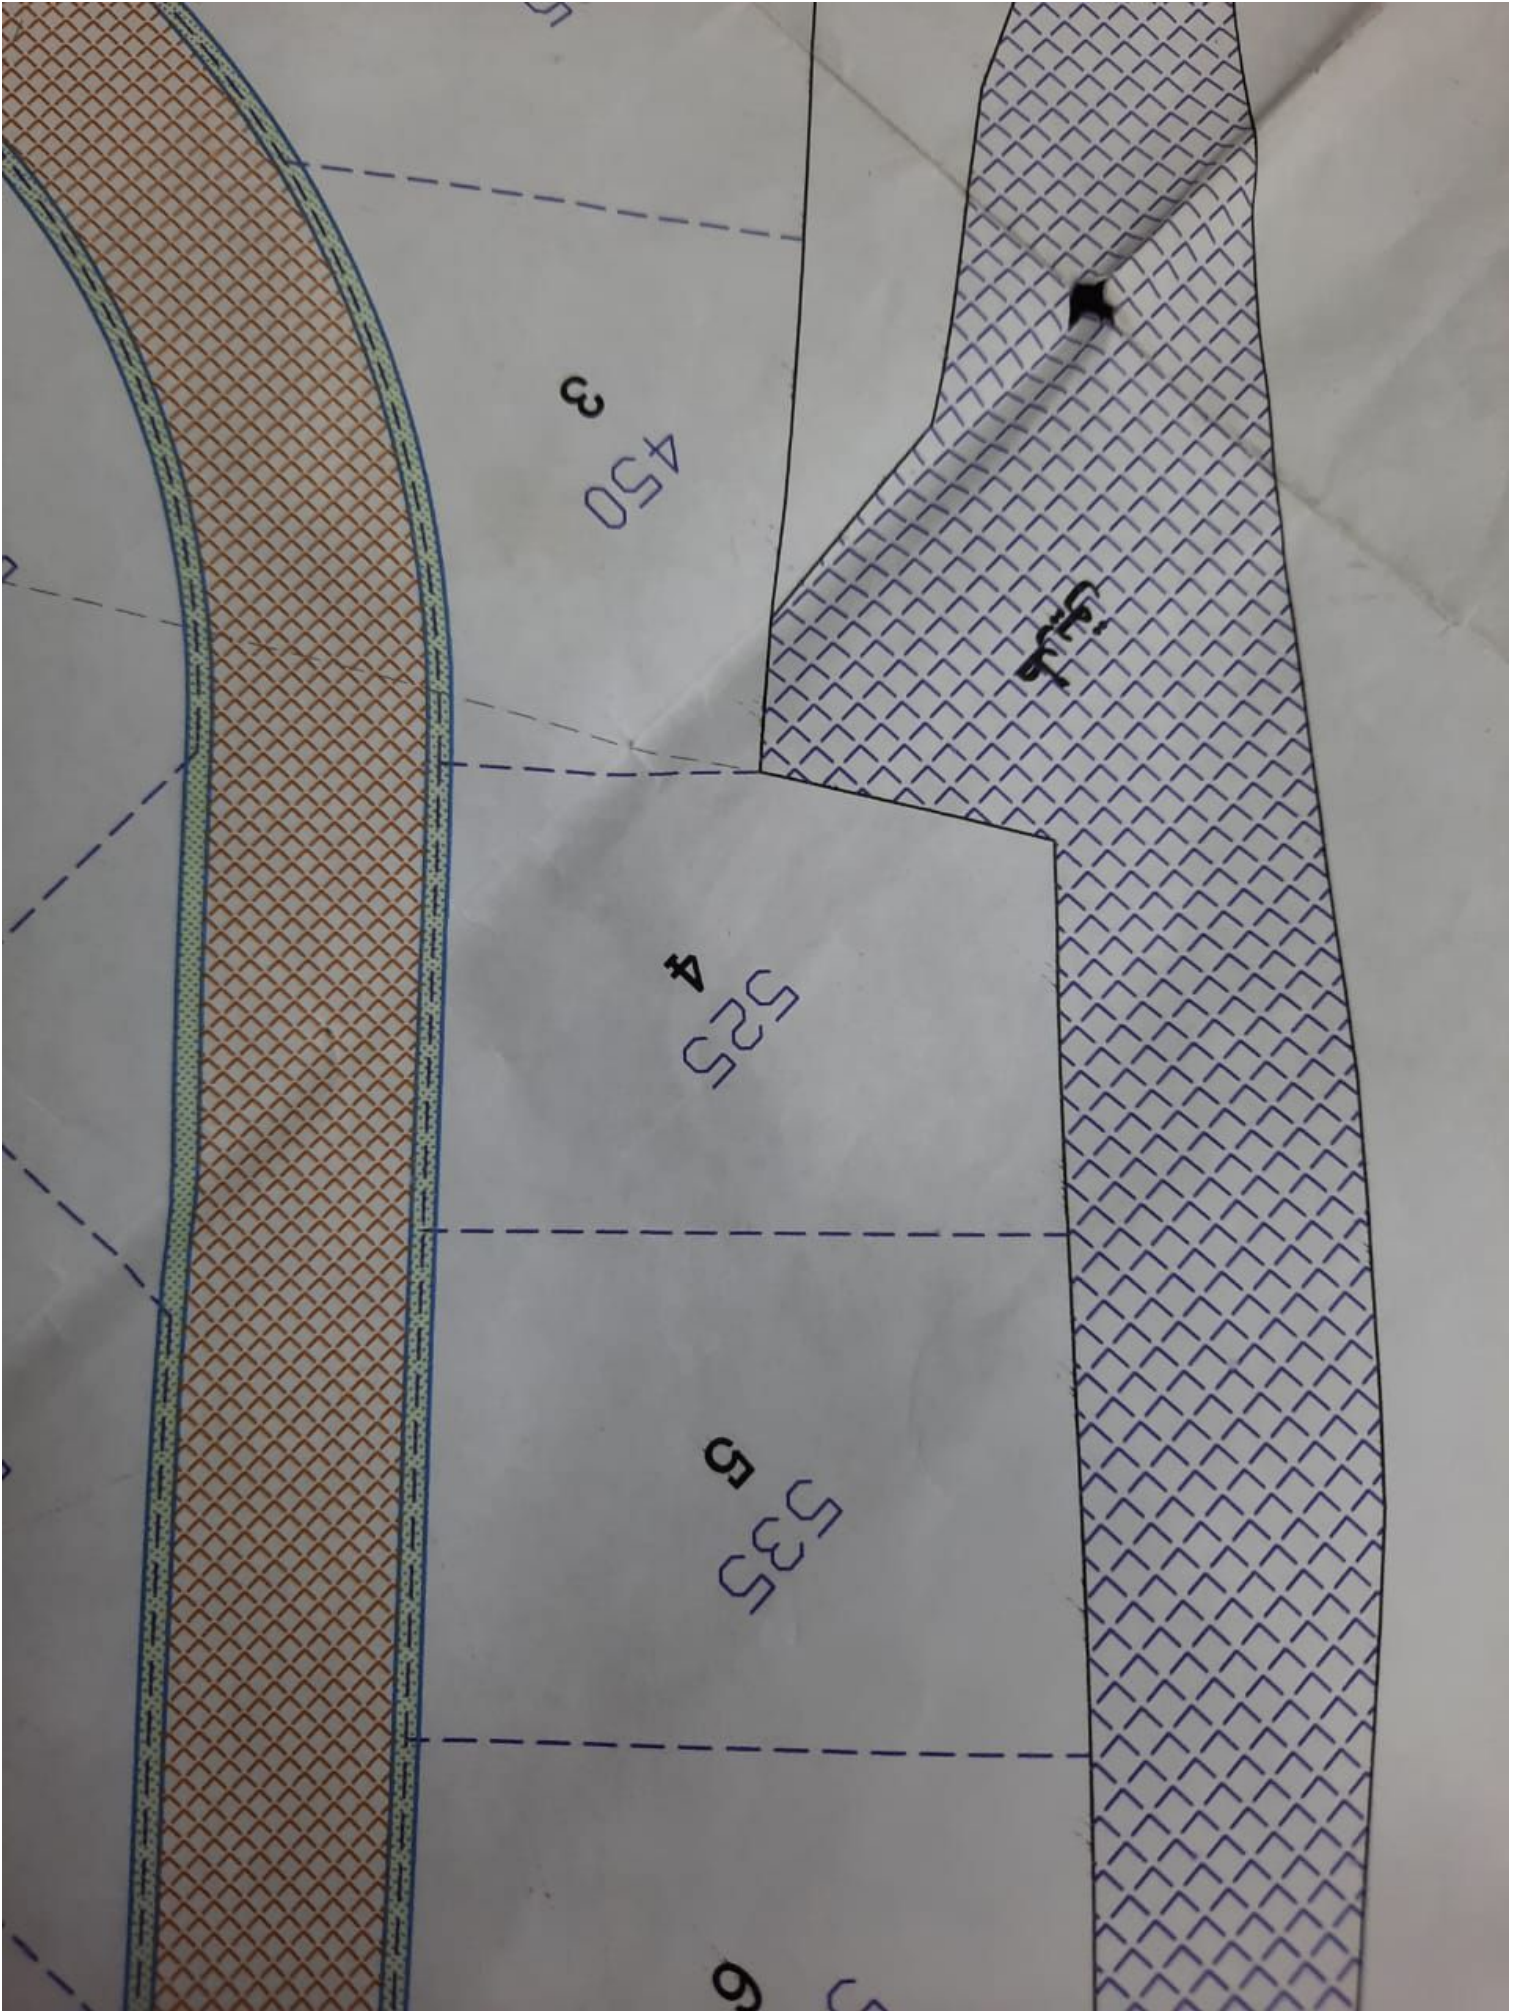

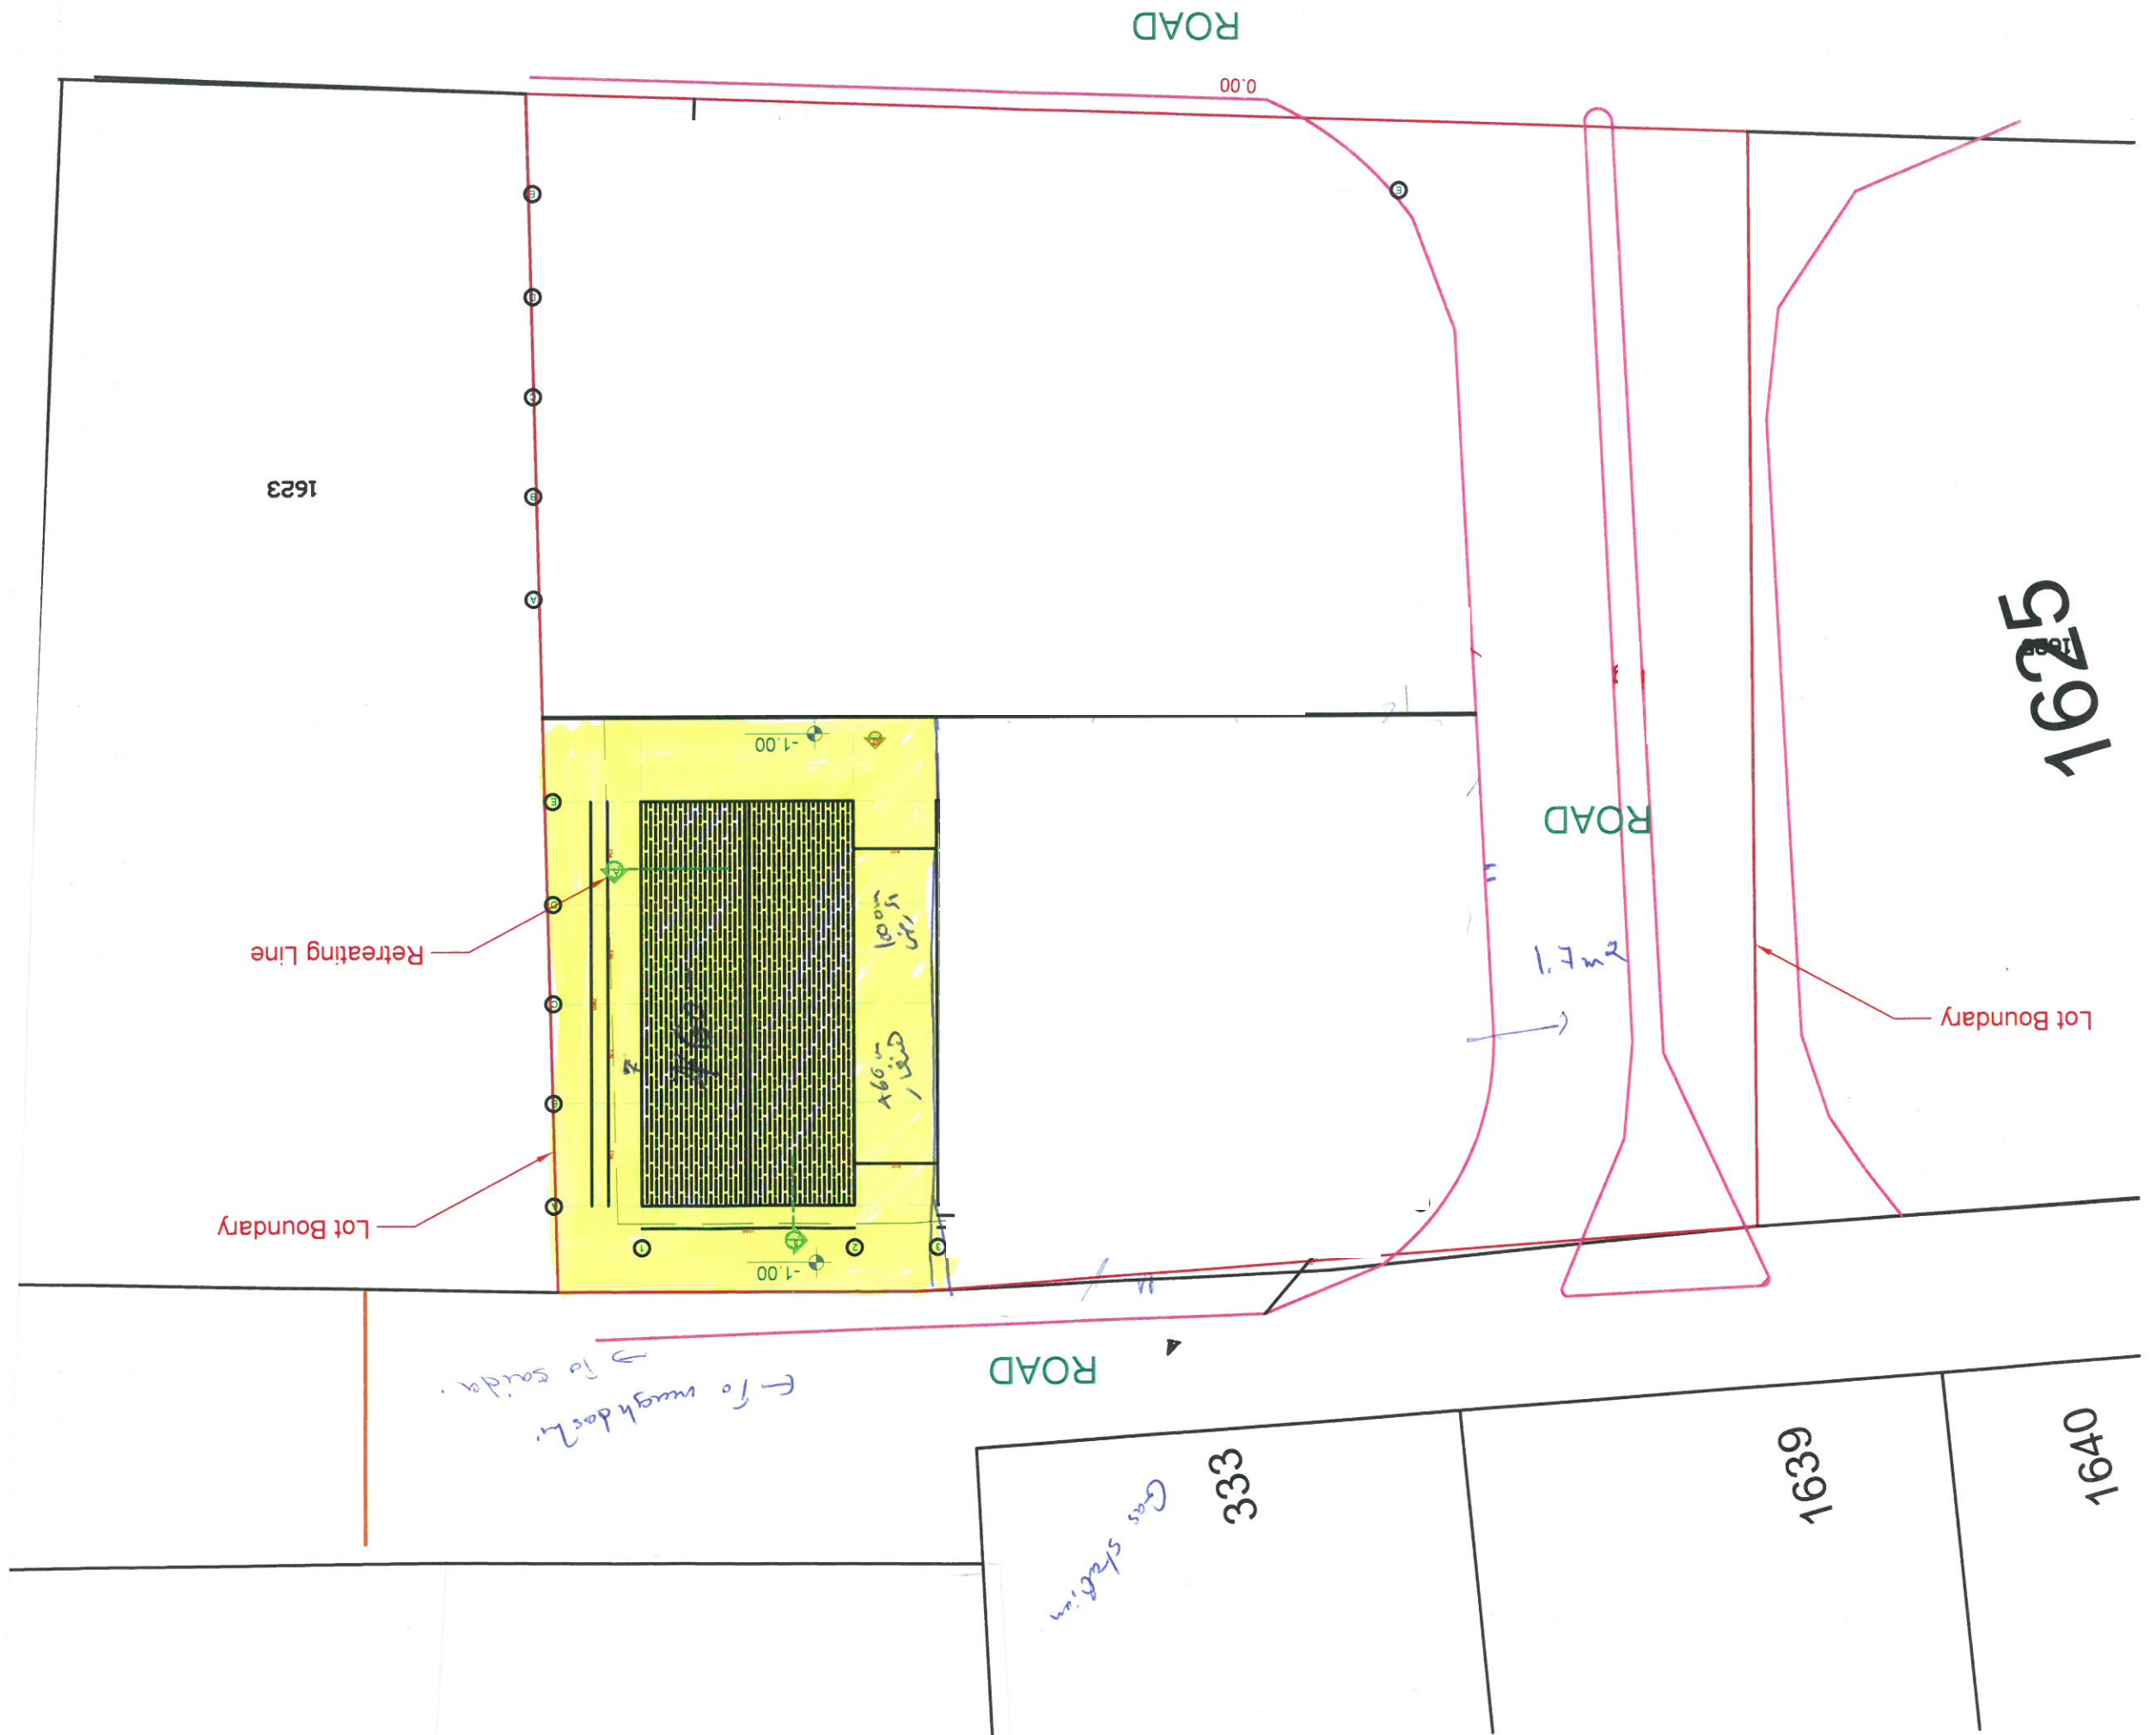

ROAD

1623

1625

ROAD

Retreating Line

Lot Boundary

Lot Boundary

ROAD

To rough draft.  
-> to outside.

2m F.I.

-1.00

-1.00


0.00

333

Gas station

6391

1640

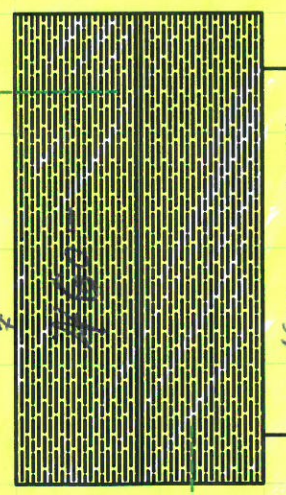

100m  
166m

1640

1639

333

ROAD

الجمهورية اللبنانية

SAIDA

SAIDA WAREHOUSES

1:200 SCALE

GROUND FLOOR PLAN



LEGEND AND SYMBOLS

	WALL SECTION NUMBER
	REFERENCE SHEET NUMBER
	SECTION DETAIL NUMBER
	ELEVATION NUMBER
	REFERENCE SHEET NUMBER
	SECTION NUMBER
	FINISH FLOOR LEVEL
	CONCRETE FLOOR LEVEL
	SECTION IN SECTION ELEVATION
	SECTION IN SECTION ELEVATION
Lot Boundary

Lot Boundary

Retreating Line

1625

ROAD

 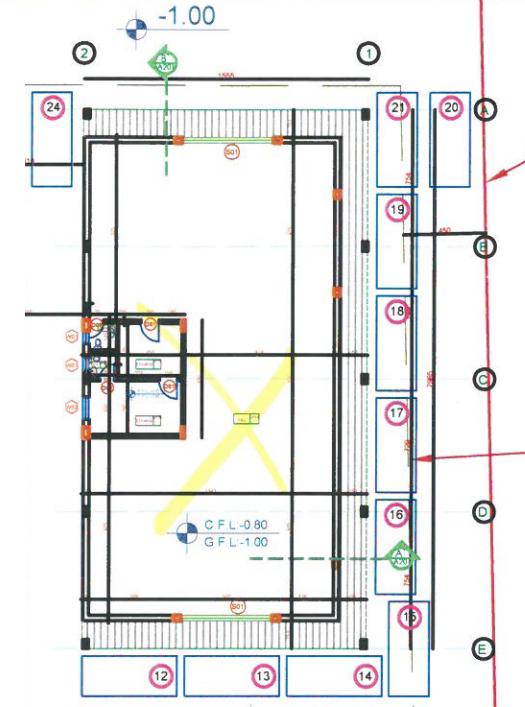

0.00

ROAD

Sheet

A101

