



# NOTES

- 1-ALL DIMENSIONS ARE IN CM
- 2-THIS DRAWING IS NOT FINAL NEEDS UPDATE

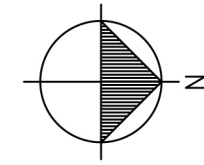

EXISTING BUILDING  
10m-15m Ht

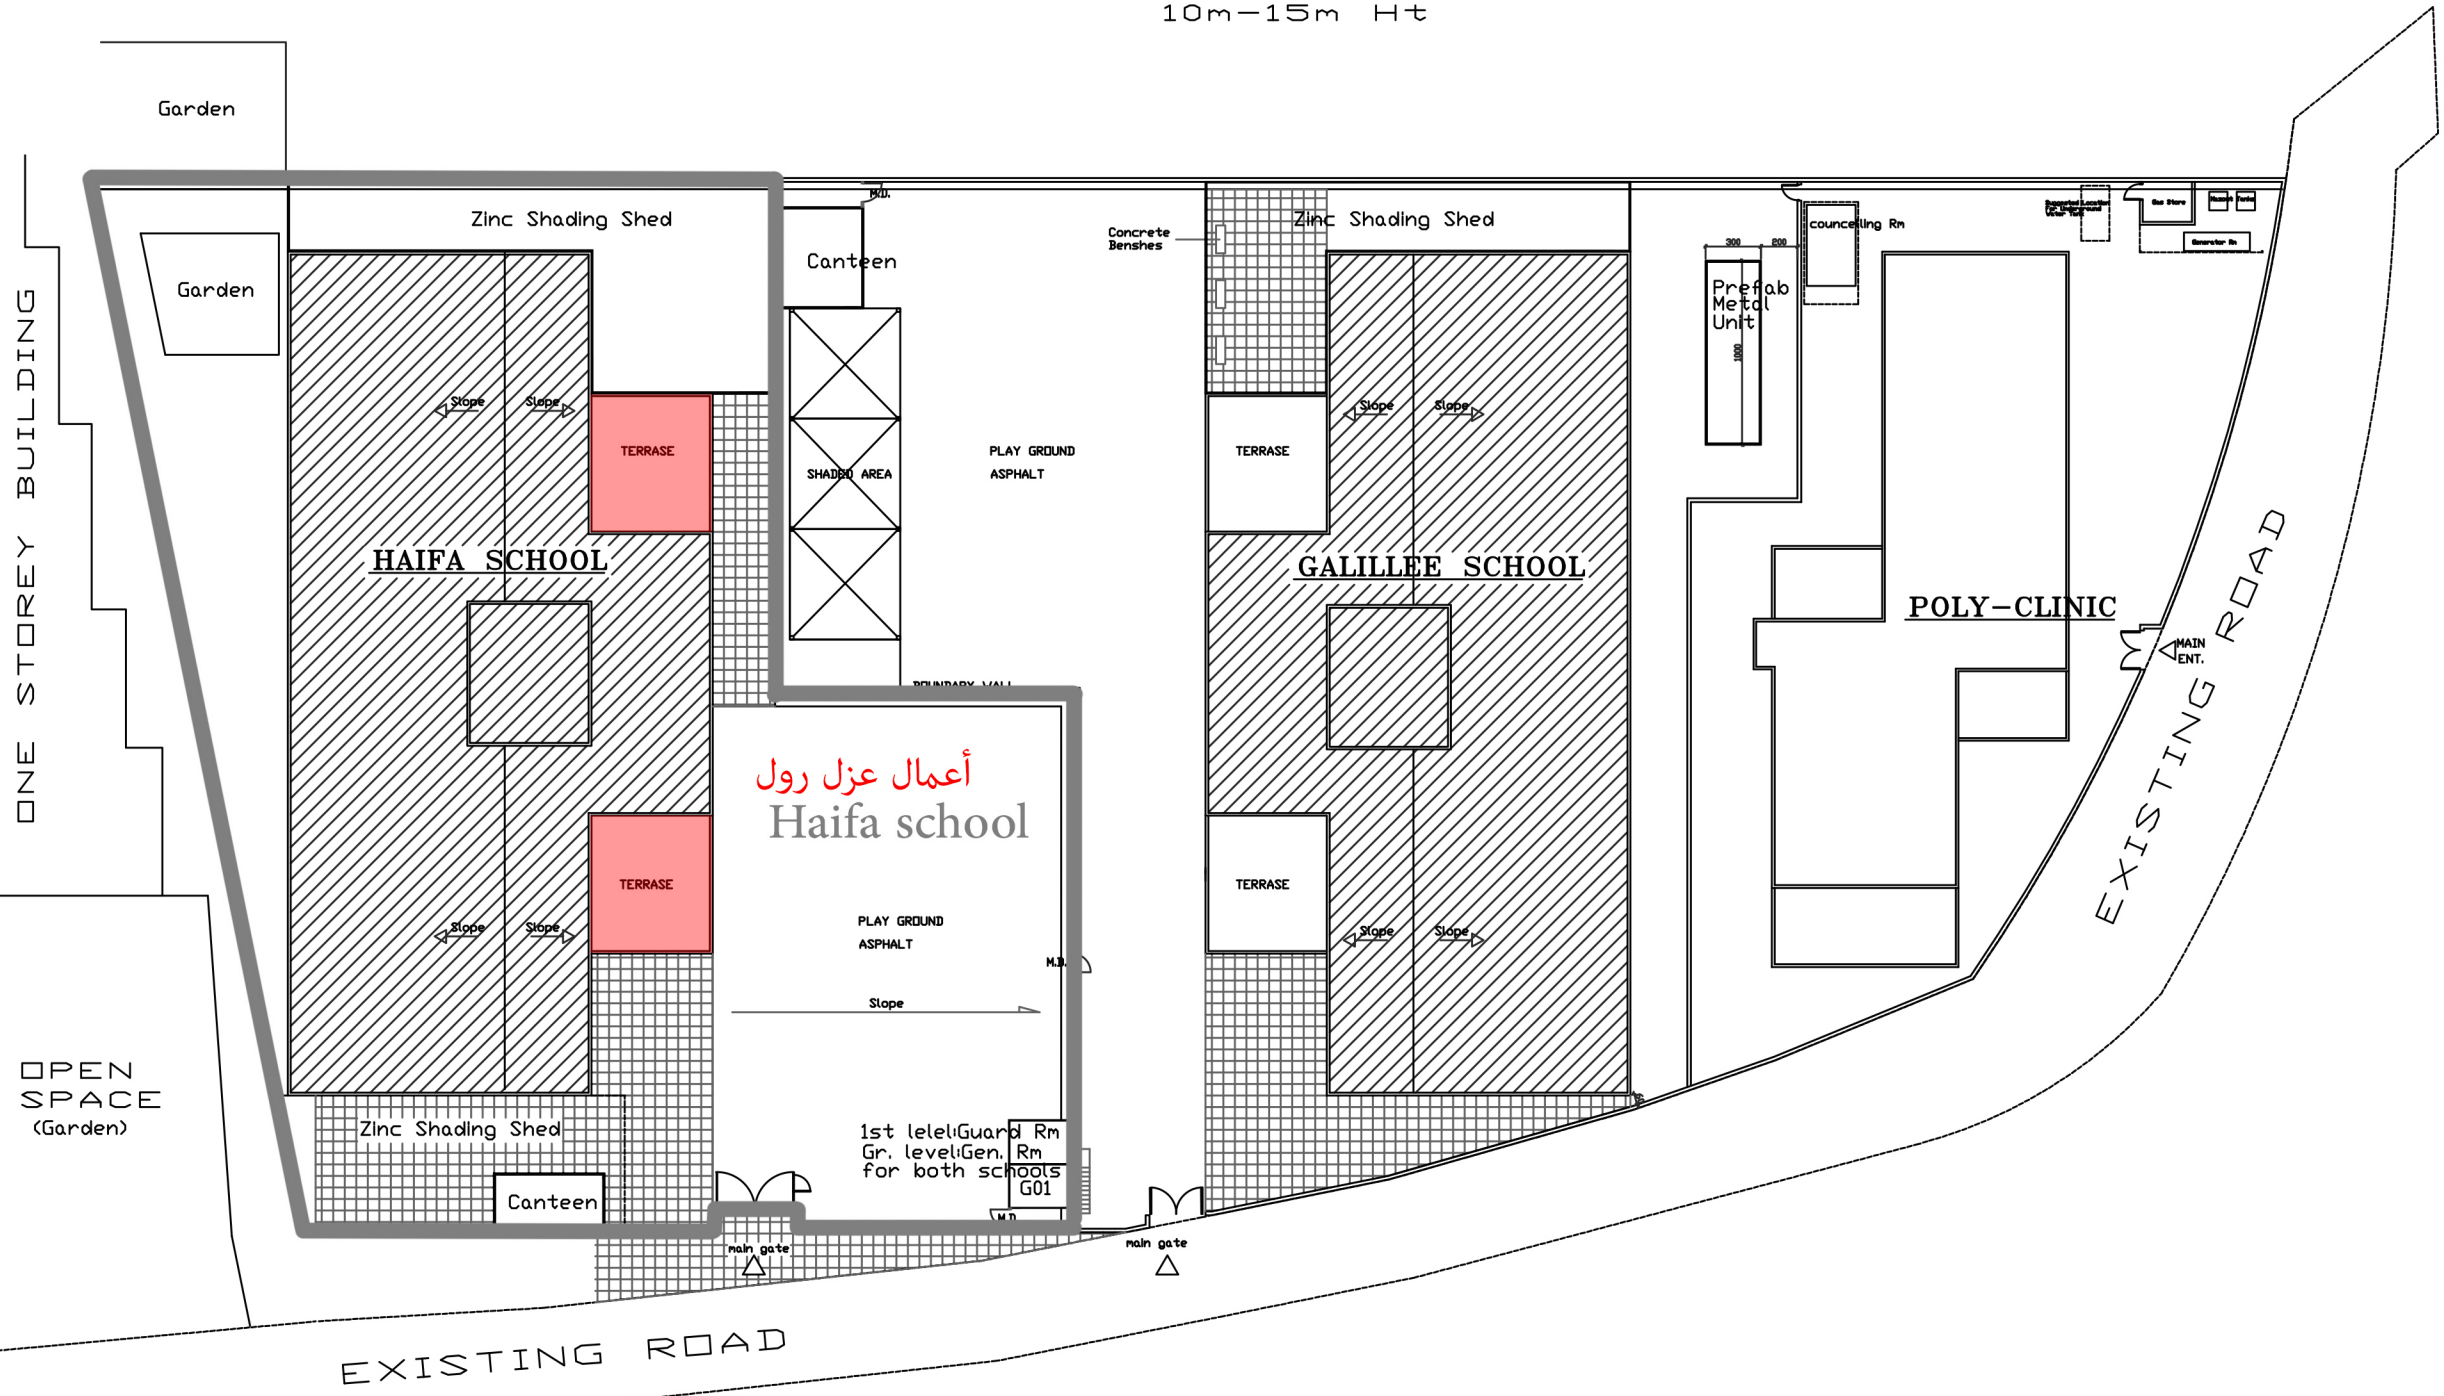

Mass Plan

| REF. | DATE      | DESCRIPTION |
|------|-----------|-------------|
|      | June 2017 | UPDATE      |
|      | Dec. 2010 | UPDATE      |

REVISIONS

**UNRWA**

FIELD INFRASTRUCTURE & CAMP IMPROVEMENT PROGRAM/LEB.

ONE STOREY BUILDING

OPEN SPACE (Garden)

Garden

CLA

DRAWING No:

MASS LAYOUT

DRAWN BY: KH. ISKANDARANI

APPROVED BY:


DATE: SEP.2008 SCALE: 1/400

PREFAB. SCHOOLS & BEIRUT POLY CLINIC COMPOUND


BIR HASSAN

# NOTES

- 1-ALL DIMENSIONS ARE IN CM
- 2-THIS DRAWING IS NOT FINAL NEEDS UPDATE

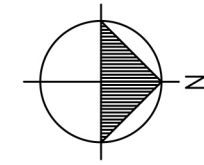

EXISTING BUILDING  
10m-15m Ht

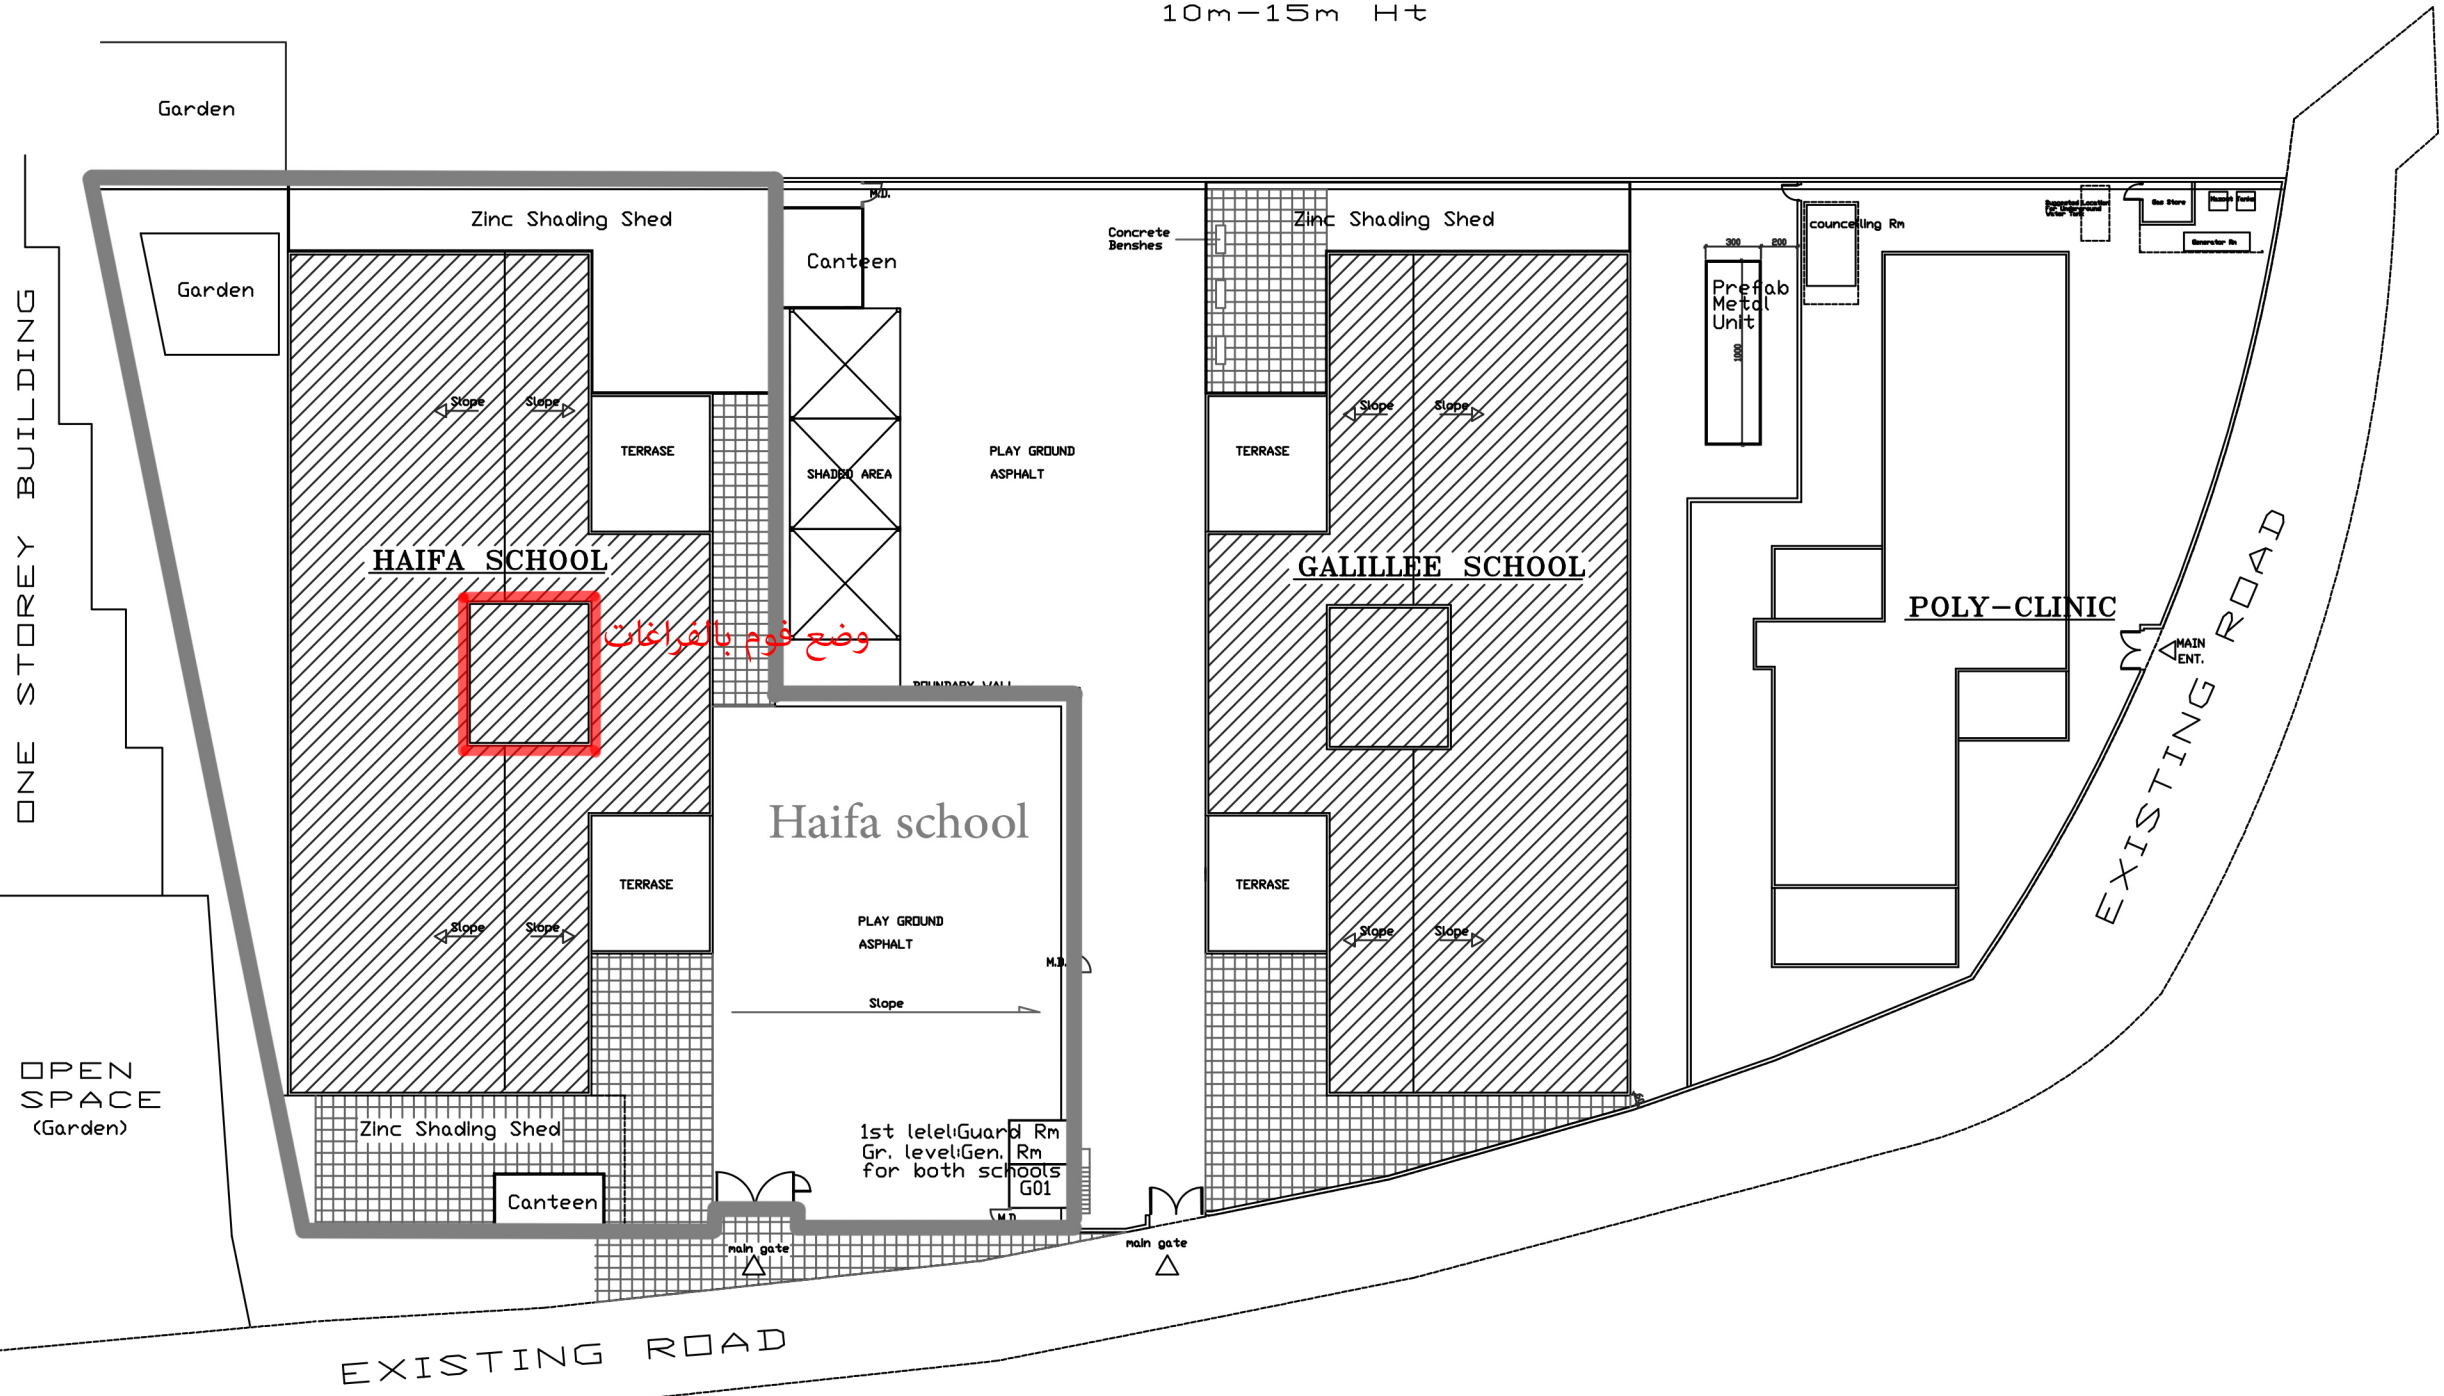

Mass Plan

| REF. | DATE      | DESCRIPTION |
|------|-----------|-------------|
|      | June 2017 | UPDATE      |
|      | Dec. 2010 | UPDATE      |

REVISIONS

**UNRWA**

FIELD INFRASTRUCTURE & CAMP IMPROVEMENT PROGRAM/LEB.

ONE STOREY BUILDING

OPEN SPACE (Garden)

CLA

DRAWING No:

MASS LAYOUT

DRAWN BY: KH. ISKANDARANI

APPROVED BY:


DATE: SEP.2008 SCALE: 1/400

PREFAB. SCHOOLS & BEIRUT POLY CLINIC COMPOUND

BIR HASSAN

SOUTHERN ELEVATION

# أعمال بلاط أرضيات وحوائط بالحمامات

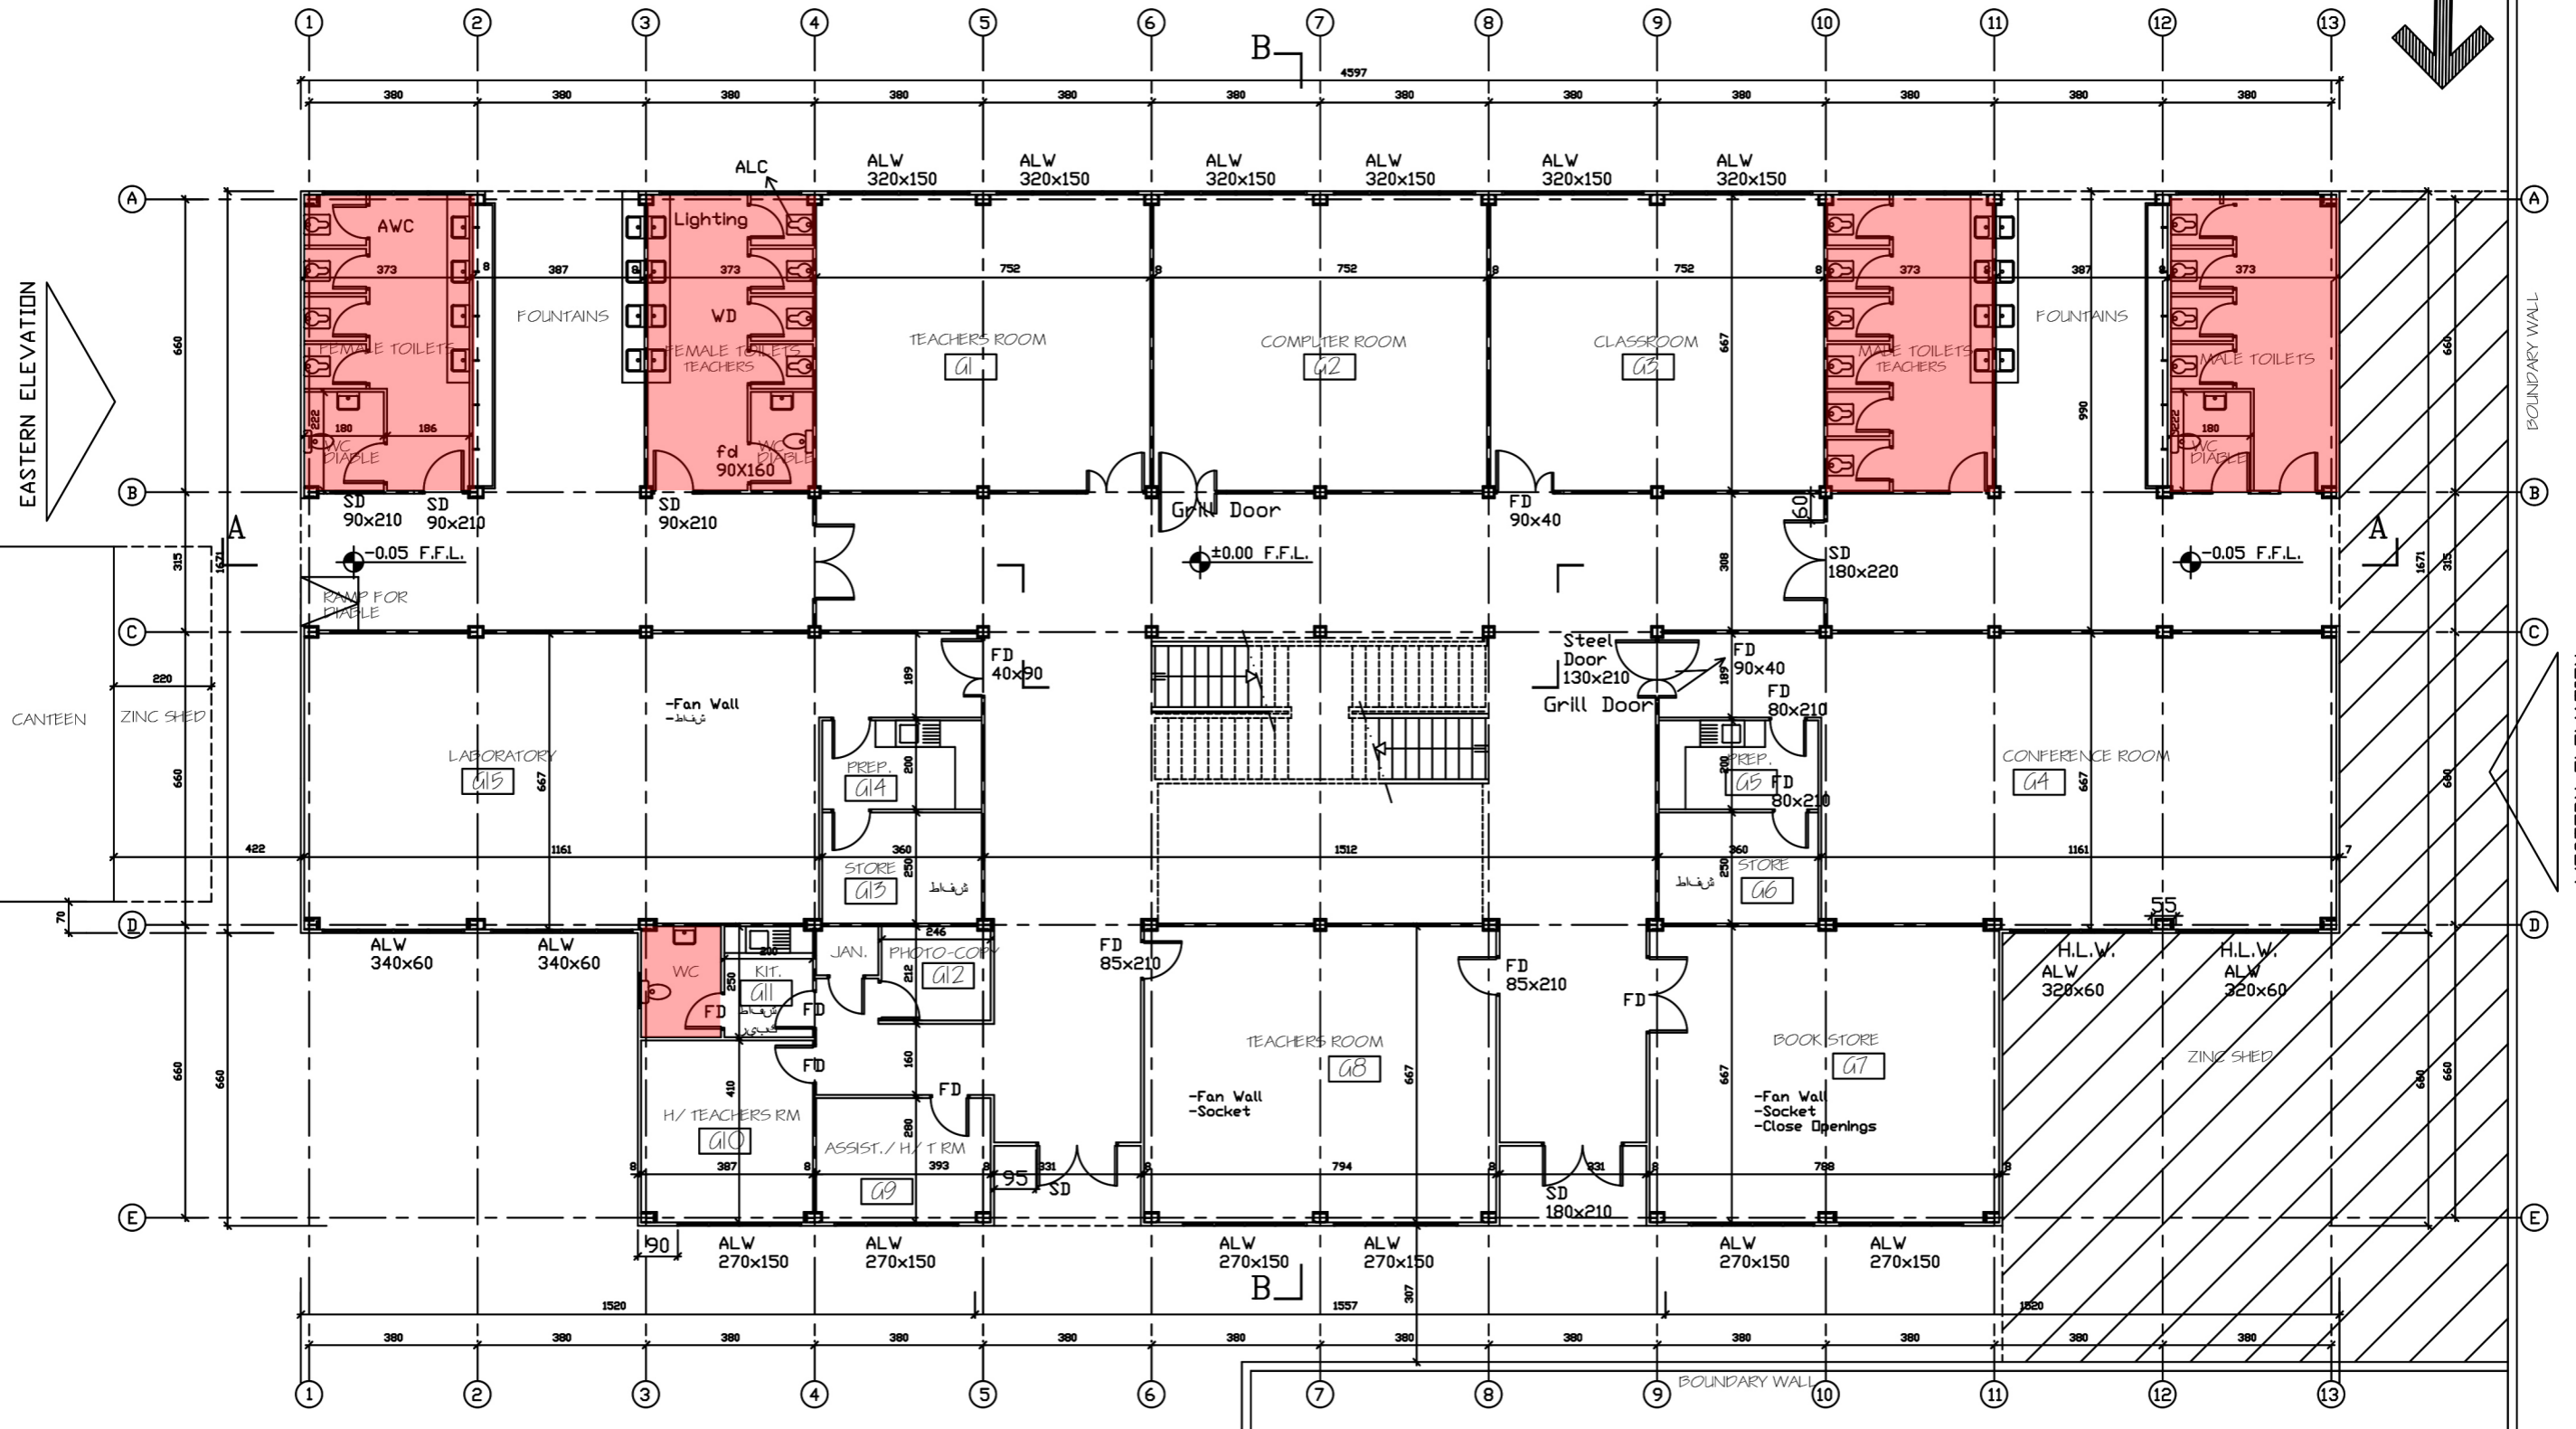

EASTERN ELEVATION

WESTERN ELEVATION

NORTHERN ELEVATION

\* -ACCESSIBLE FOR DISABLED

- Lighting Fixtures change into LED securing lamps.
- AW/ Aluminium Window need reparation.
- Sewage System in bathroom problems.

1-ALL DIMENSIONS ARE IN CM  
2-THIS DRAWING IS NOT FINAL NEEDS UPDATE

|     |             |
|-----|-------------|
| CLA | DRAWING No: |
|-----|-------------|

GROUND FLOOR PLAN  
FLC=290m


DRAWN BY: KH. ISKANDARANI  
APPROVED BY:  
DATE: SEP. 2009 SCALE: 1/150

HAIFA PREPARATORY SCHOOL  
BIR HASSAN


| REF. | DATE      | DESCRIPTION |
|------|-----------|-------------|
|      | Aug. 2017 | UPDATE      |
|      | 17/8/07   | New Toilets |

REVISIONS

**UNRWA**  
FIELD INFRASTRUCTURE & CAMP IMPROVEMENT PROGRAM/LEB.

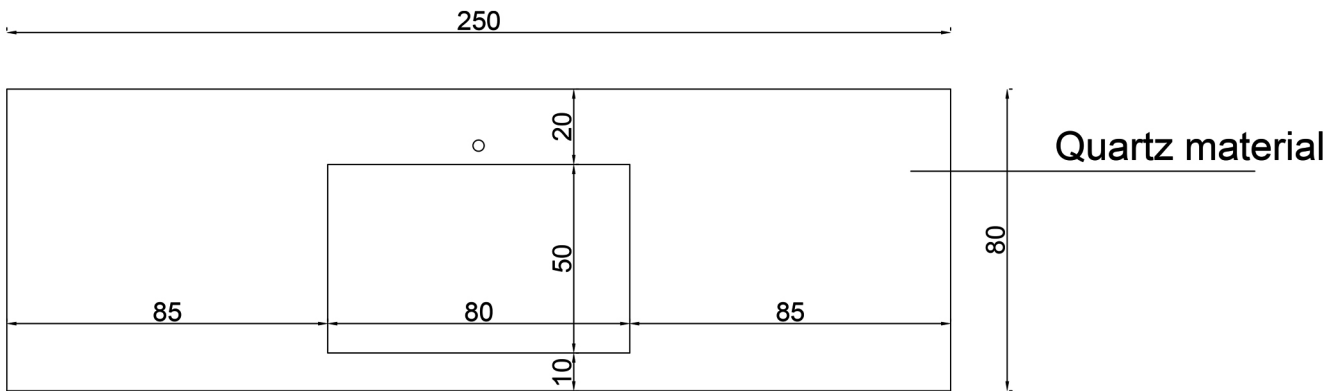

PLAN

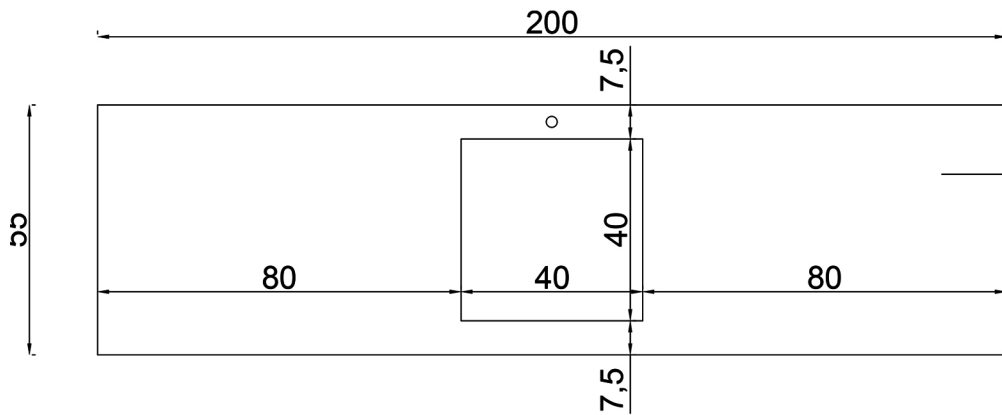


Granite -Galaxy -  
Colour black

PLAN




# NOTES

- 1-ALL DIMENSIONS ARE IN CM
- 2-THIS DRAWING IS NOT FINAL NEEDS UPDATE

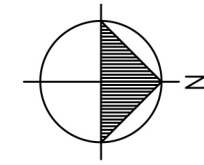

EXISTING BUILDING  
10m-15m Ht

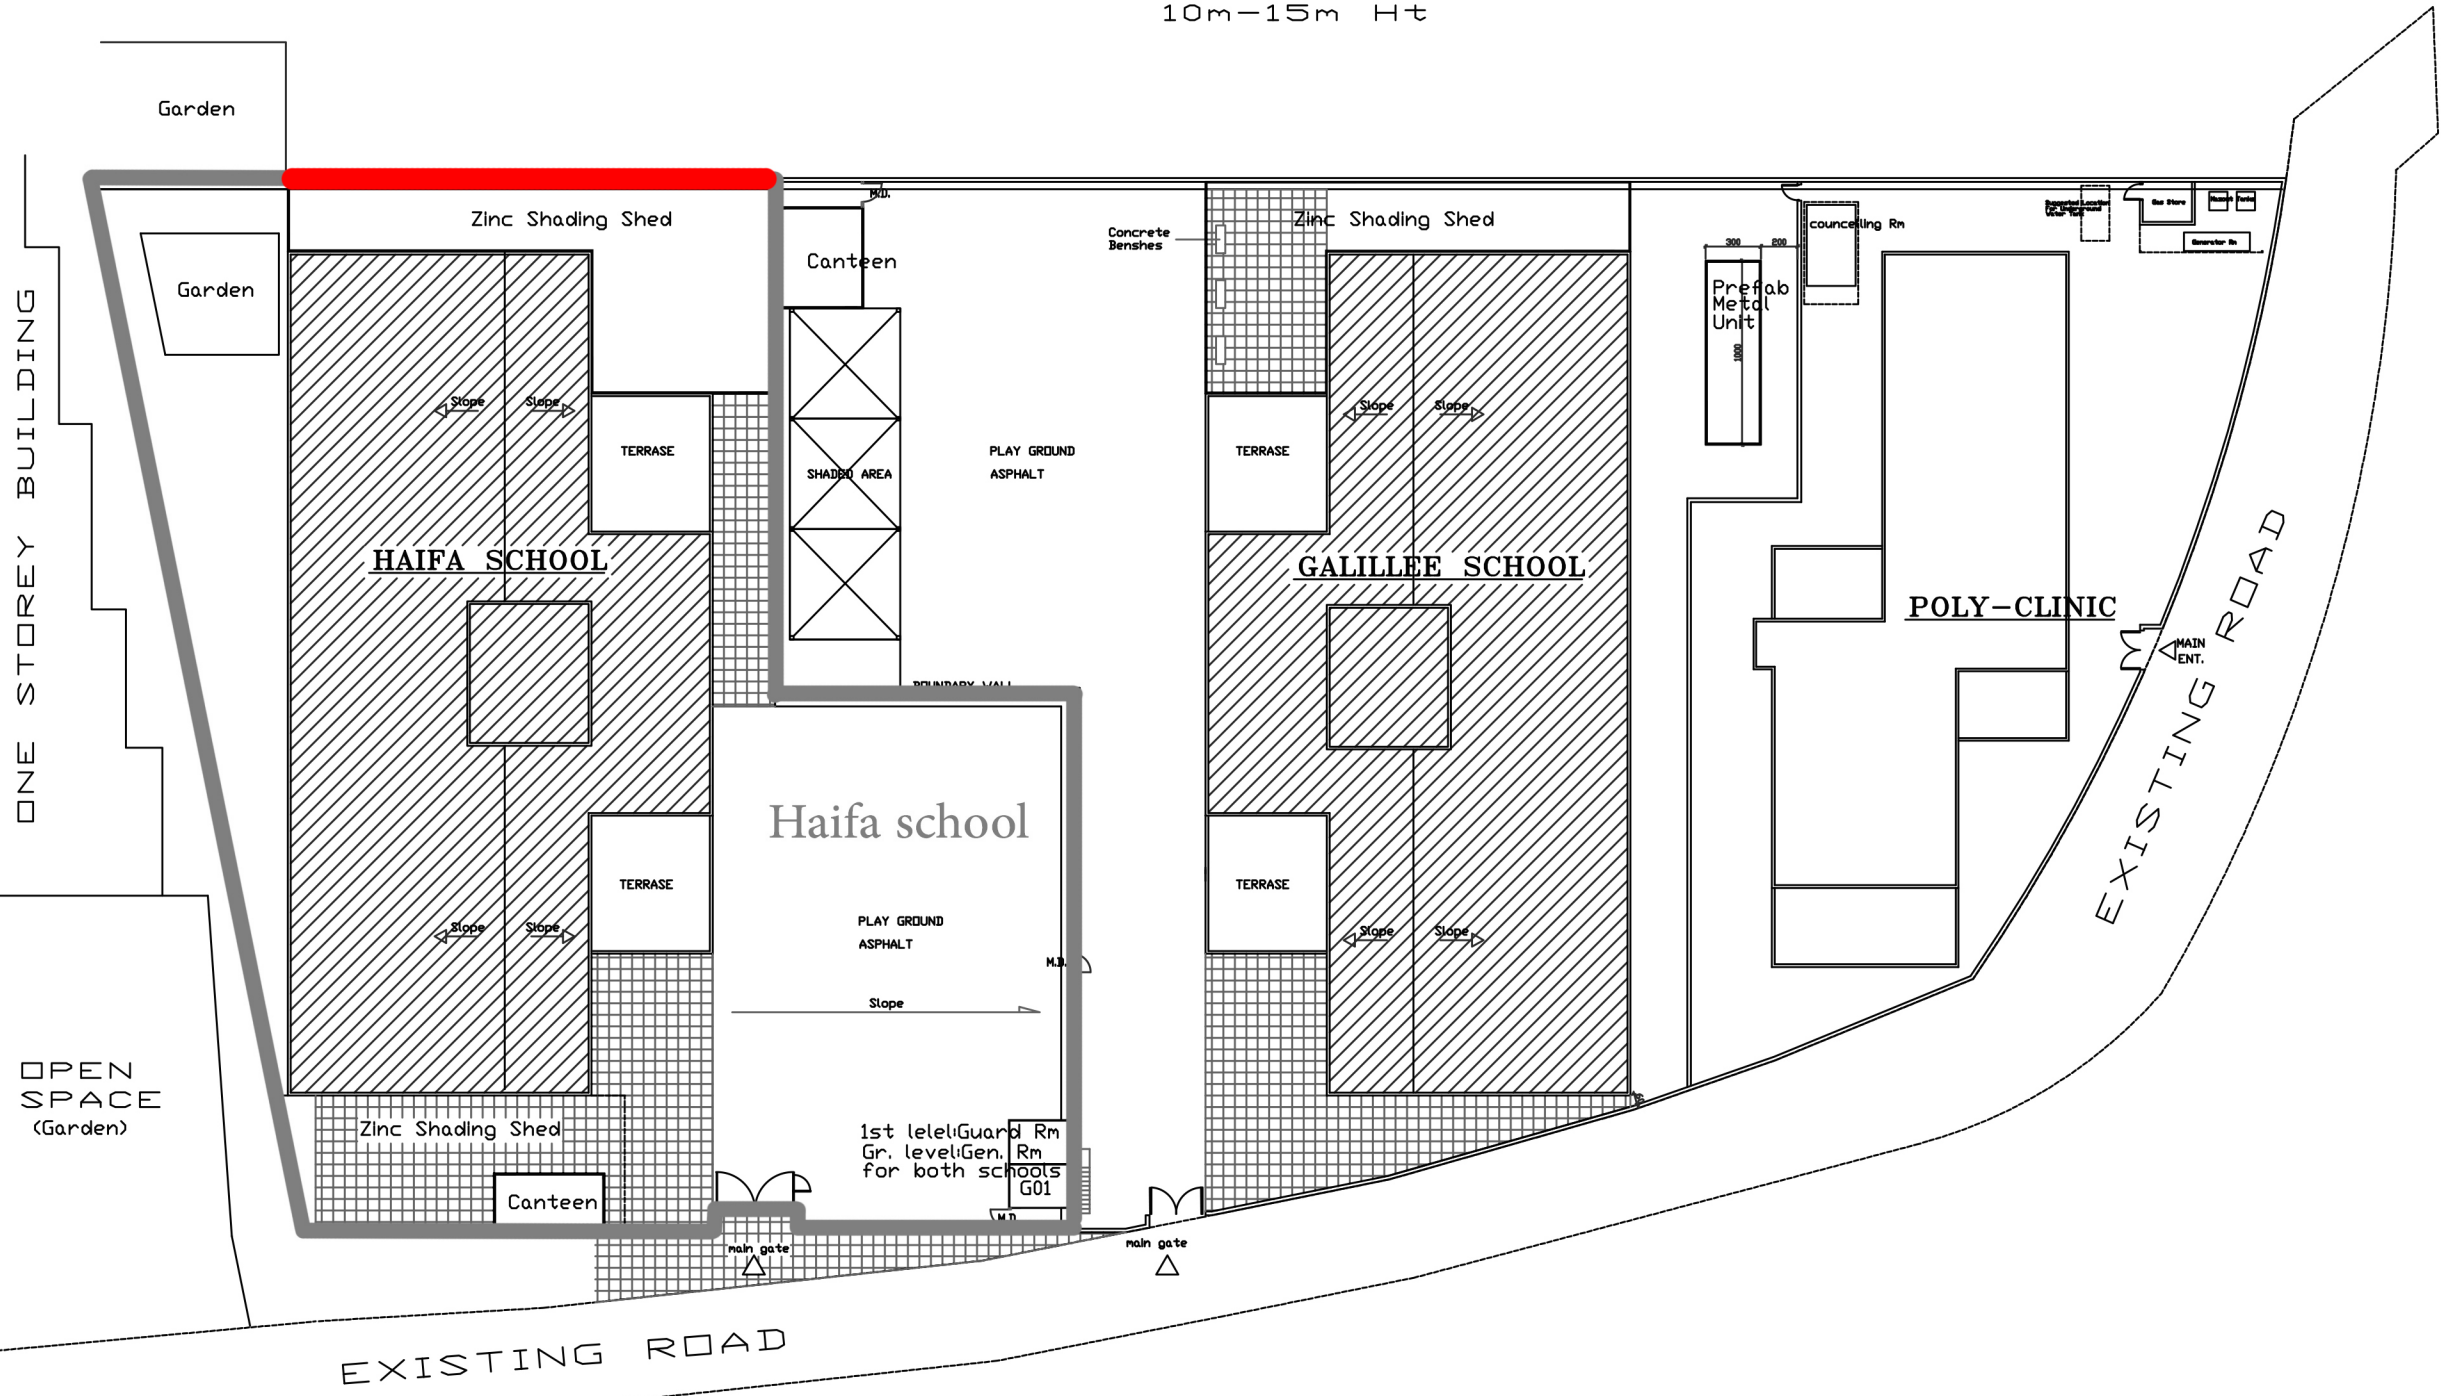

Mass Plan

| REF. | DATE      | DESCRIPTION |
|------|-----------|-------------|
|      | June 2017 | UPDATE      |
|      | Dec. 2010 | UPDATE      |

REVISIONS

**UNRWA**

FIELD INFRASTRUCTURE & CAMP IMPROVEMENT PROGRAM/LEB.

OPEN SPACE (Garden)

CLA

DRAWING No:

MASS LAYOUT

DRAWN BY: KH. ISKANDARANI

APPROVED BY:


DATE: SEP.2008 SCALE: 1/400

PREFAB. SCHOOLS & BEIRUT POLY CLINIC COMPOUND


BIR HASSAN

# NOTES

- 1-ALL DIMENSIONS ARE IN CM
- 2-THIS DRAWING IS NOT FINAL NEEDS UPDATE

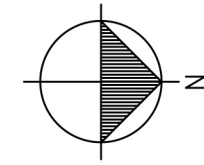

EXISTING BUILDING  
10m-15m Ht

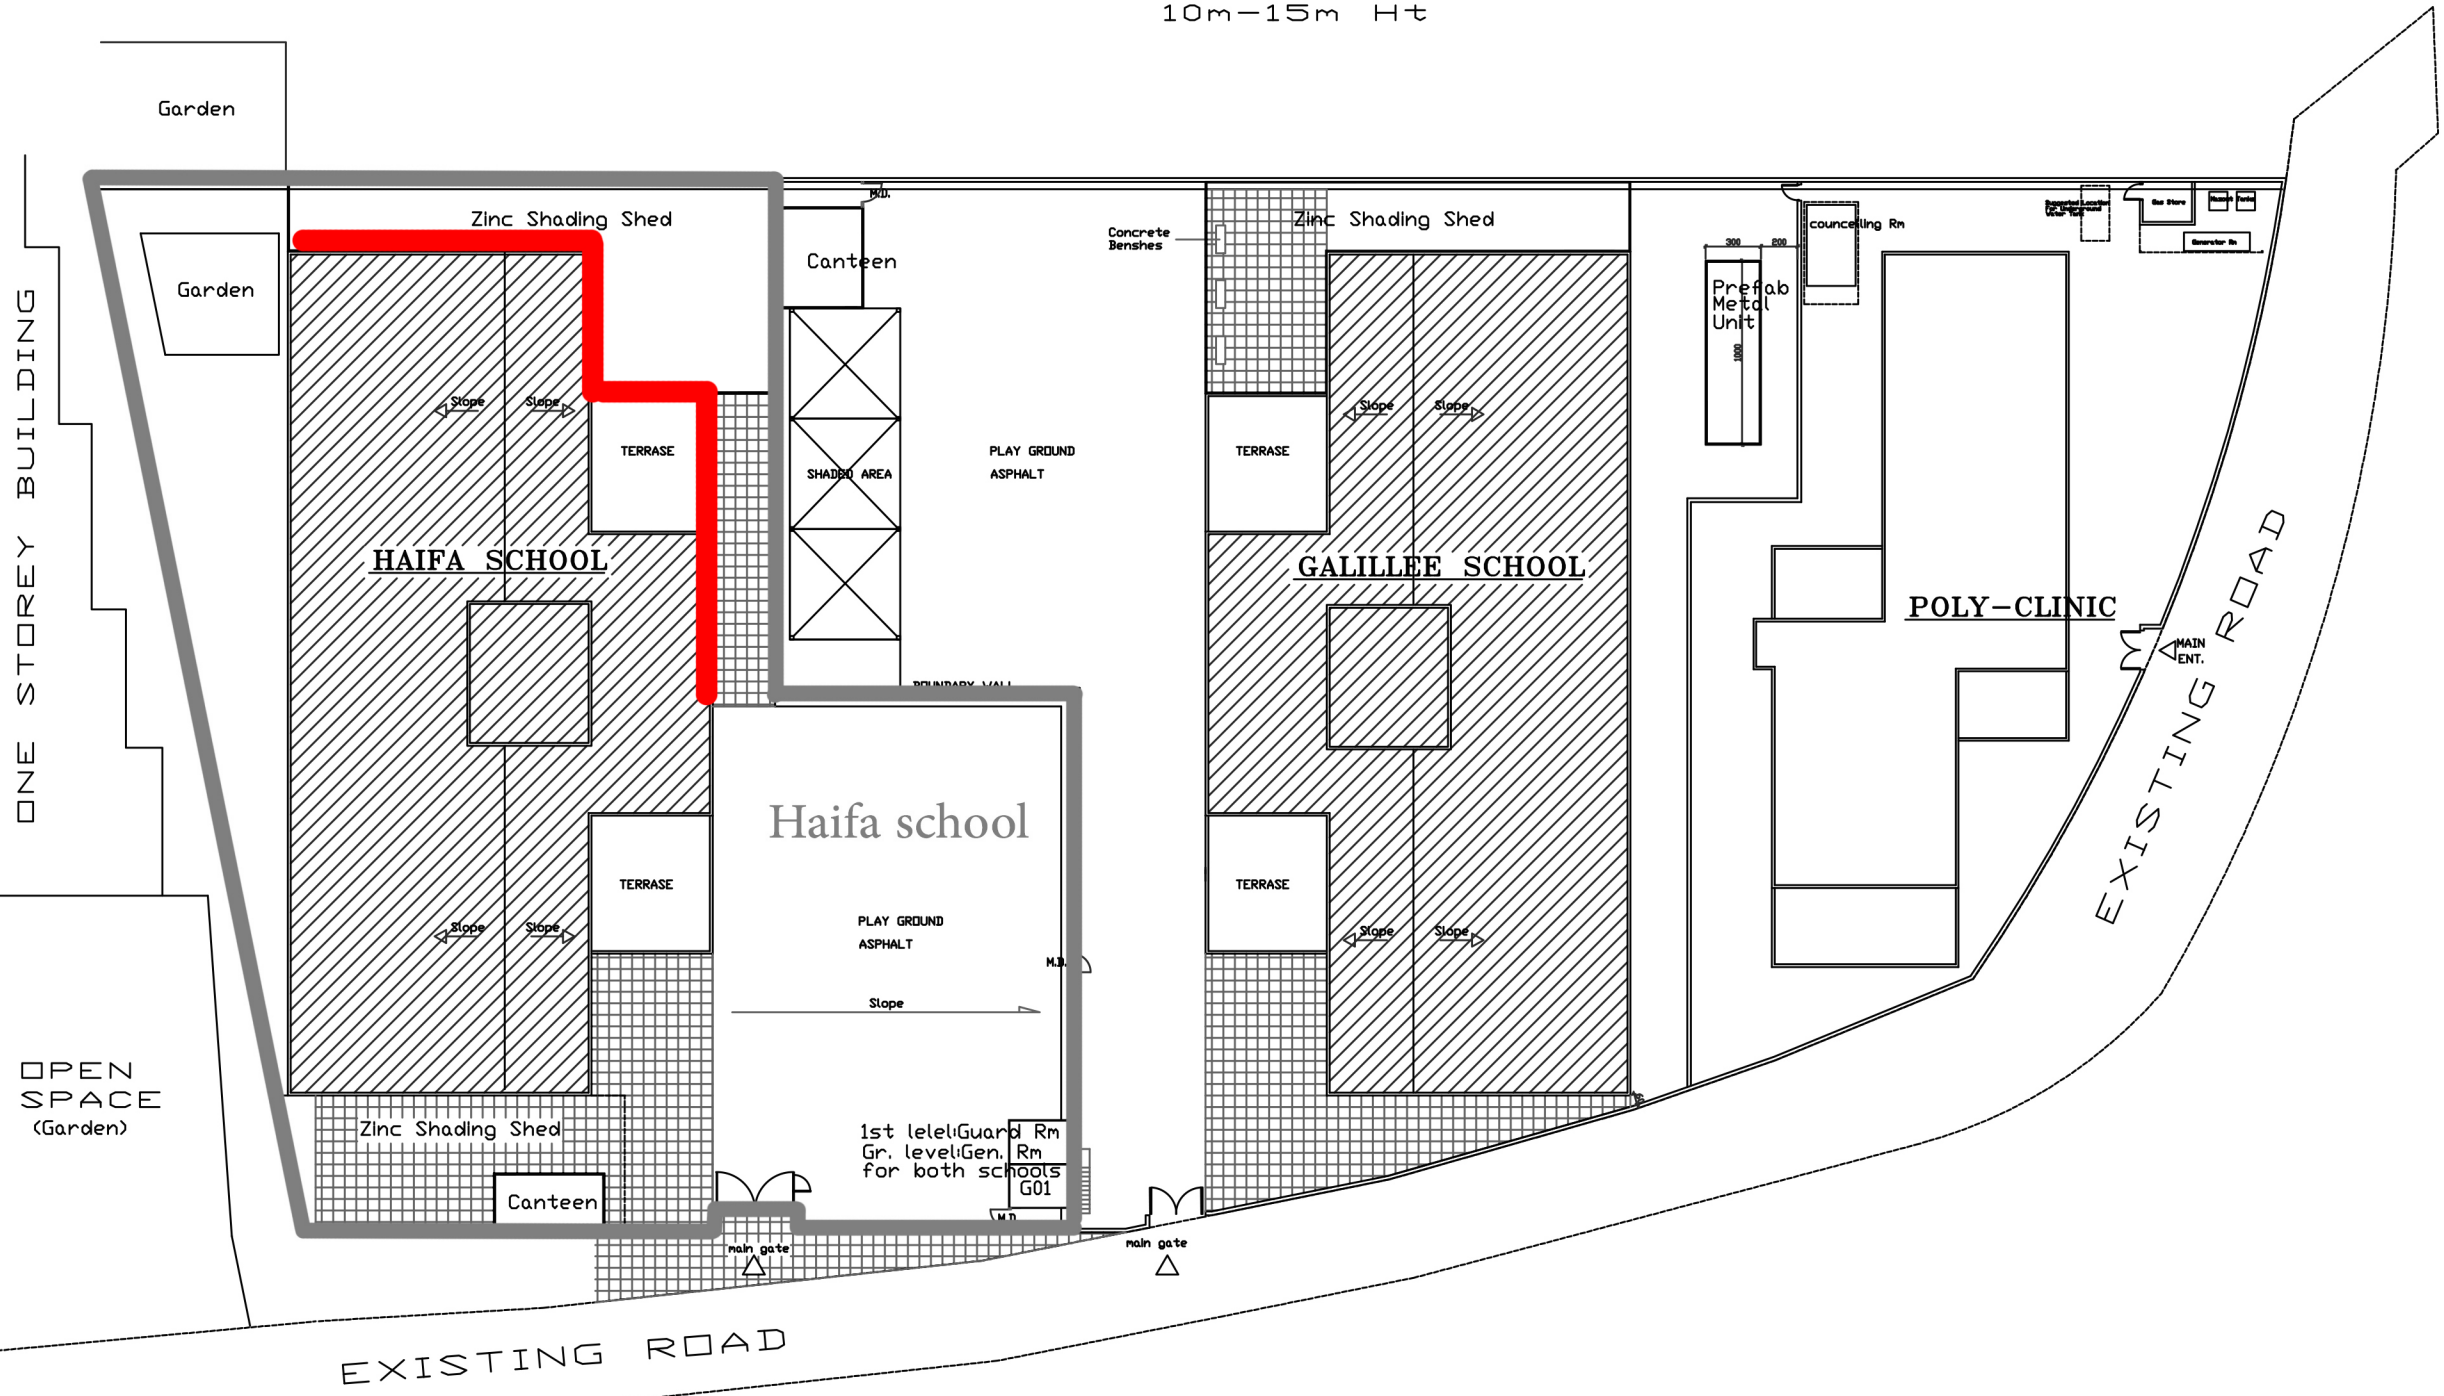

Mass Plan

| REF. | DATE      | DESCRIPTION |
|------|-----------|-------------|
|      | June 2017 | UPDATE      |
|      | Dec. 2010 | UPDATE      |

REVISIONS

**UNRWA**

FIELD INFRASTRUCTURE & CAMP IMPROVEMENT PROGRAM/LEB.

OPEN SPACE (Garden)

CLA      DRAWING No:

MASS LAYOUT

DRAWN BY: KH. ISKANDARANI

APPROVED BY:

DATE: SEP.2008      SCALE: 1/400

PREFAB. SCHOOLS & BEIRUT POLY CLINIC COMPOUND

BIR HASSAN