



AREA OF STUDY  
SCALE 1/500

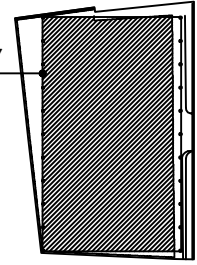

### FOUNDATION COLUMN DISTRIBUTION

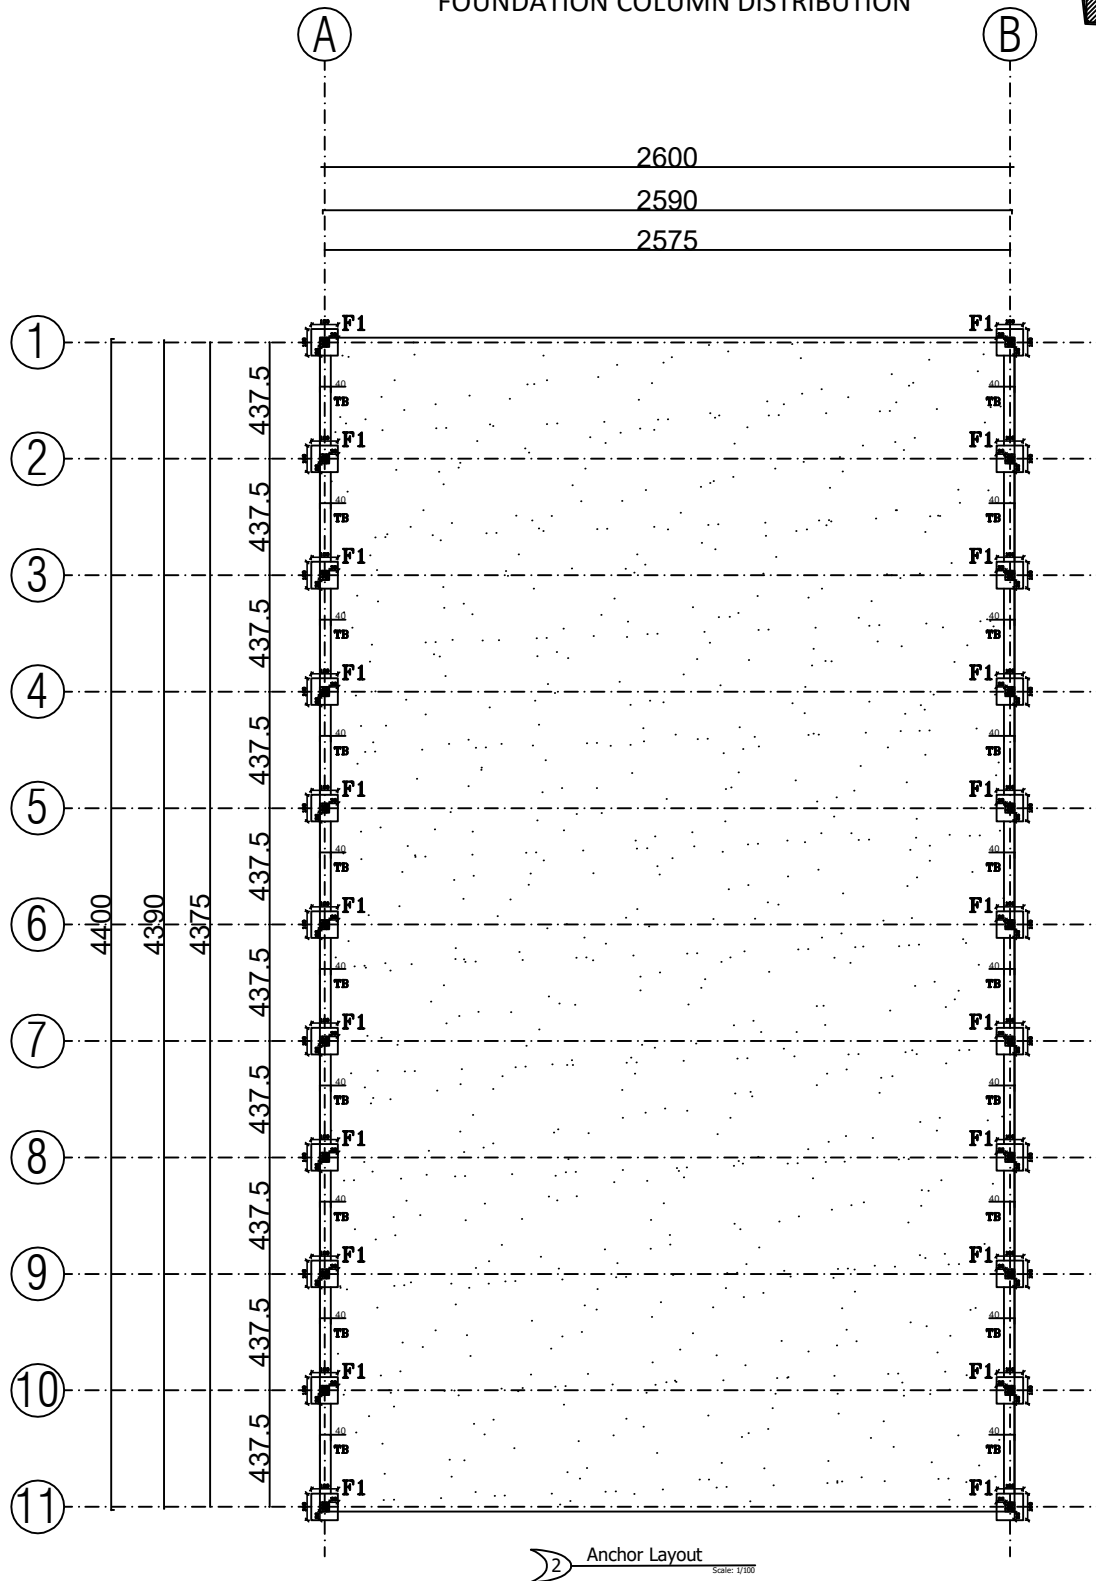


PROJECT: KHRAYBET L JUNDI STADIUM STRUCTURE

TA'SIR INITIATIVE / ACTED

SHEET TITLE: FOUNDATION COLUMN DISTRIBUTION

DISCIPLINE: STEEL STRUCTURE



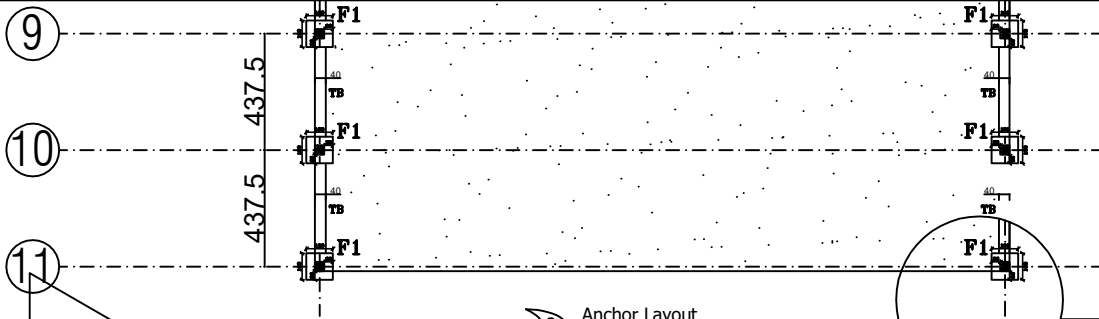


Anchor Layout Scale: 1/100

F1 COLUMN DESIGN

PLAN VIEW SCALE 1/10



PLAN VIEW SCALE 1/5

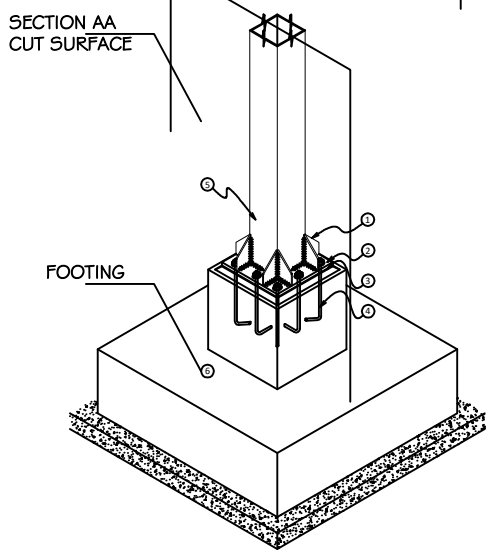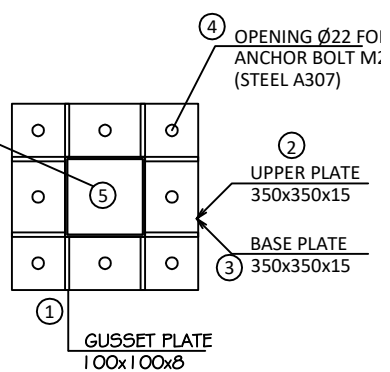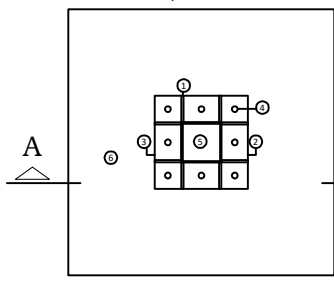


PERSPECTIVE VIEW


FOOTING SECTION DETAILING SECTION AA SCALE 1:10

| ACCORDING TO FOOTING SECTION DETAILING |               |             |                           |
|--|---------------|-------------|---------------------------|
| TYPE                                   | DIMENSION AxB | REINF       | f <sub>c</sub> (CONCRETE) |
| F1                                     | 1mx 1m        | T14 @ 15 cm | f <sub>c</sub> = 25 MPA   |

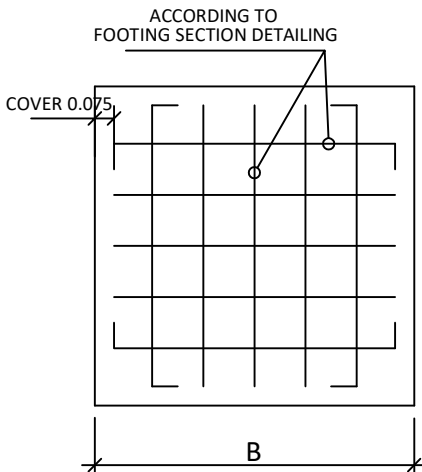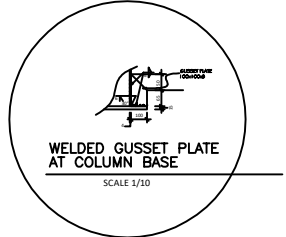

FOOTING MESHING


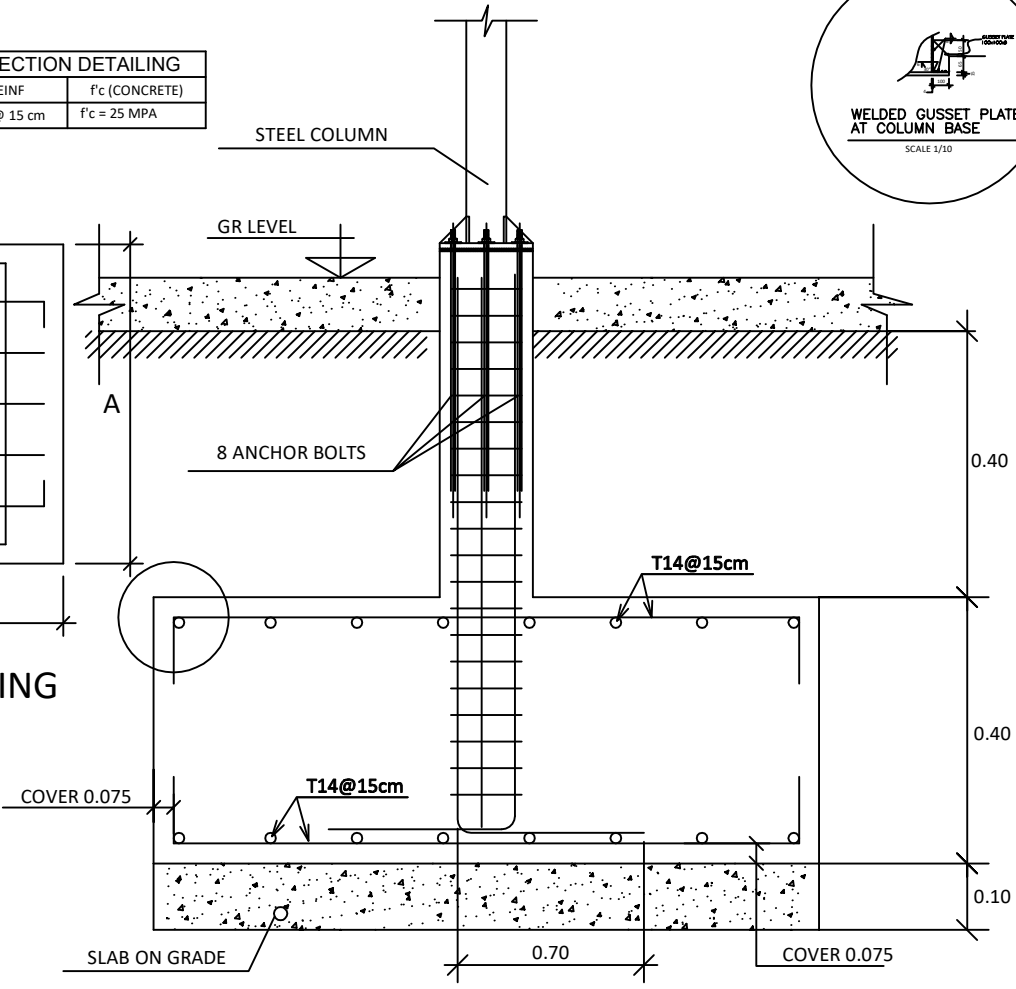


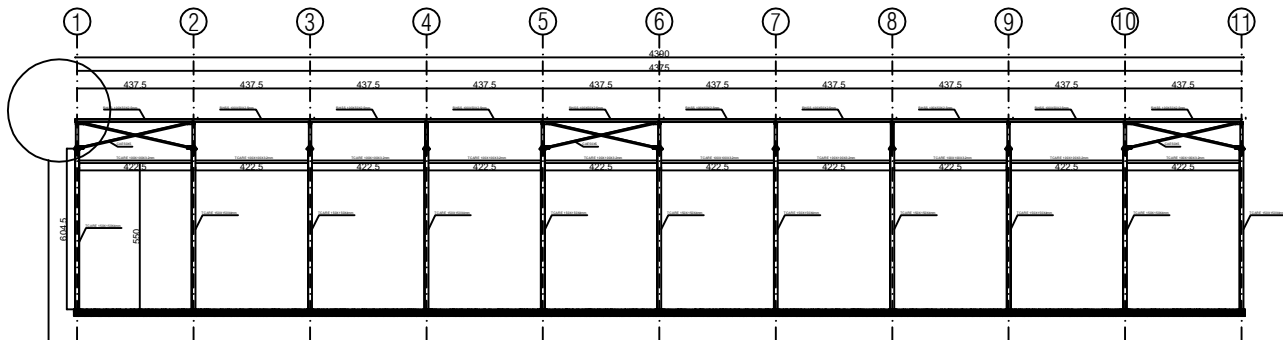




STEEL ASTM A36  
WELD E60XX

RHSS 100X50X2.5mm

STRUCTURAL SIDE ELEVATION Axis A SCALE 1:100

 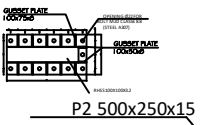


ELEVATION VIEW  
COLUMN AT AXIS A22  
SCALE 1:50

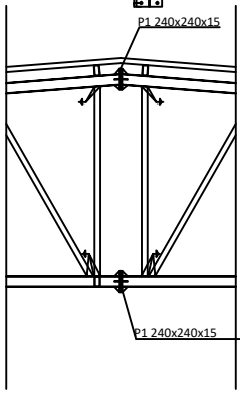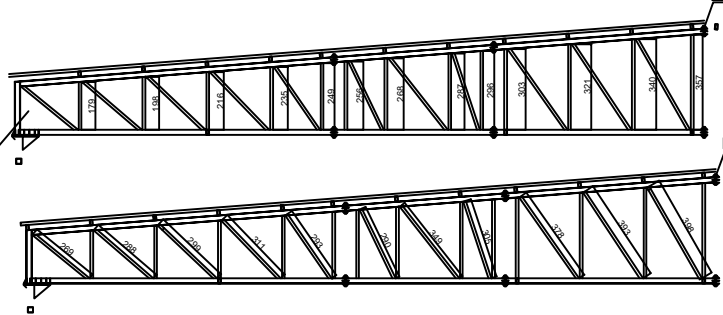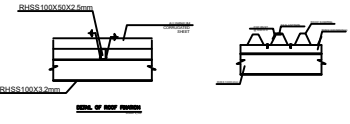

A

B

2600  
2590  
2575

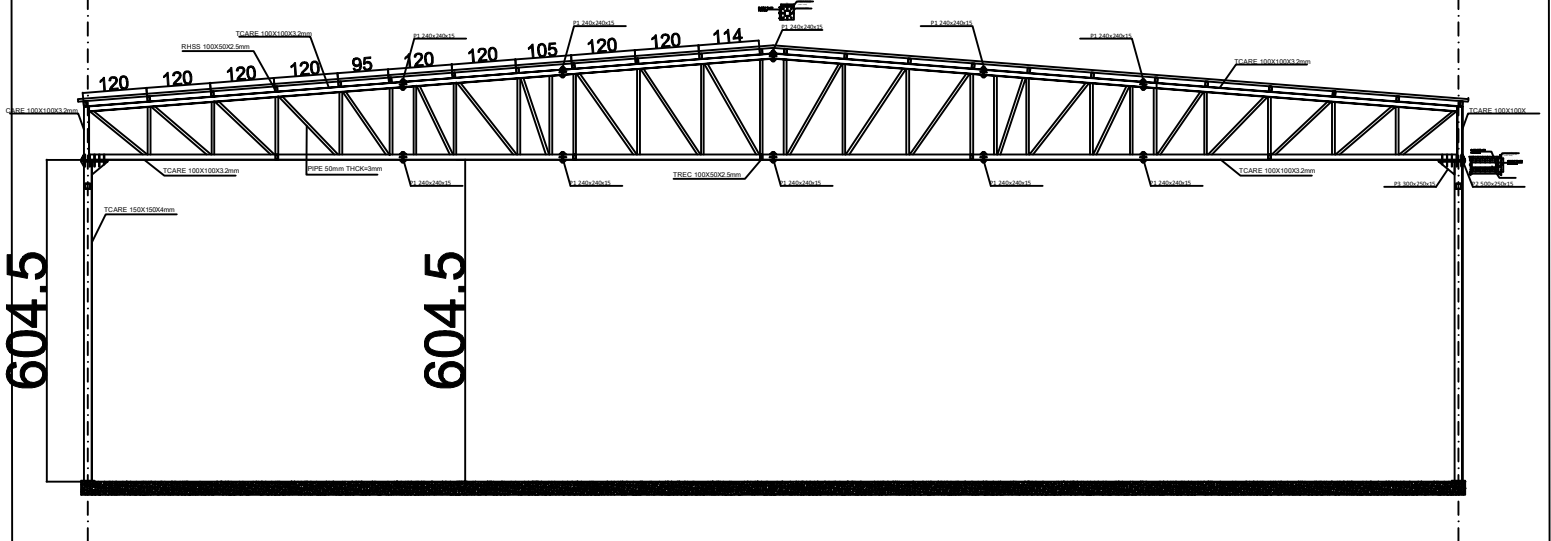

FRONT ELEVATION AT AXIS 1 SCALE 1:50

PROJECT: KHRAYBET L JUNDI STADIUM STRUCTURE

TA'SIR INITIATIVE / ACTED



SHEET TITLE: STRUCTURE PROFILE

DISCIPLINE: STEEL STRUCTURE



AREA OF STUDY

SCALE 1/500

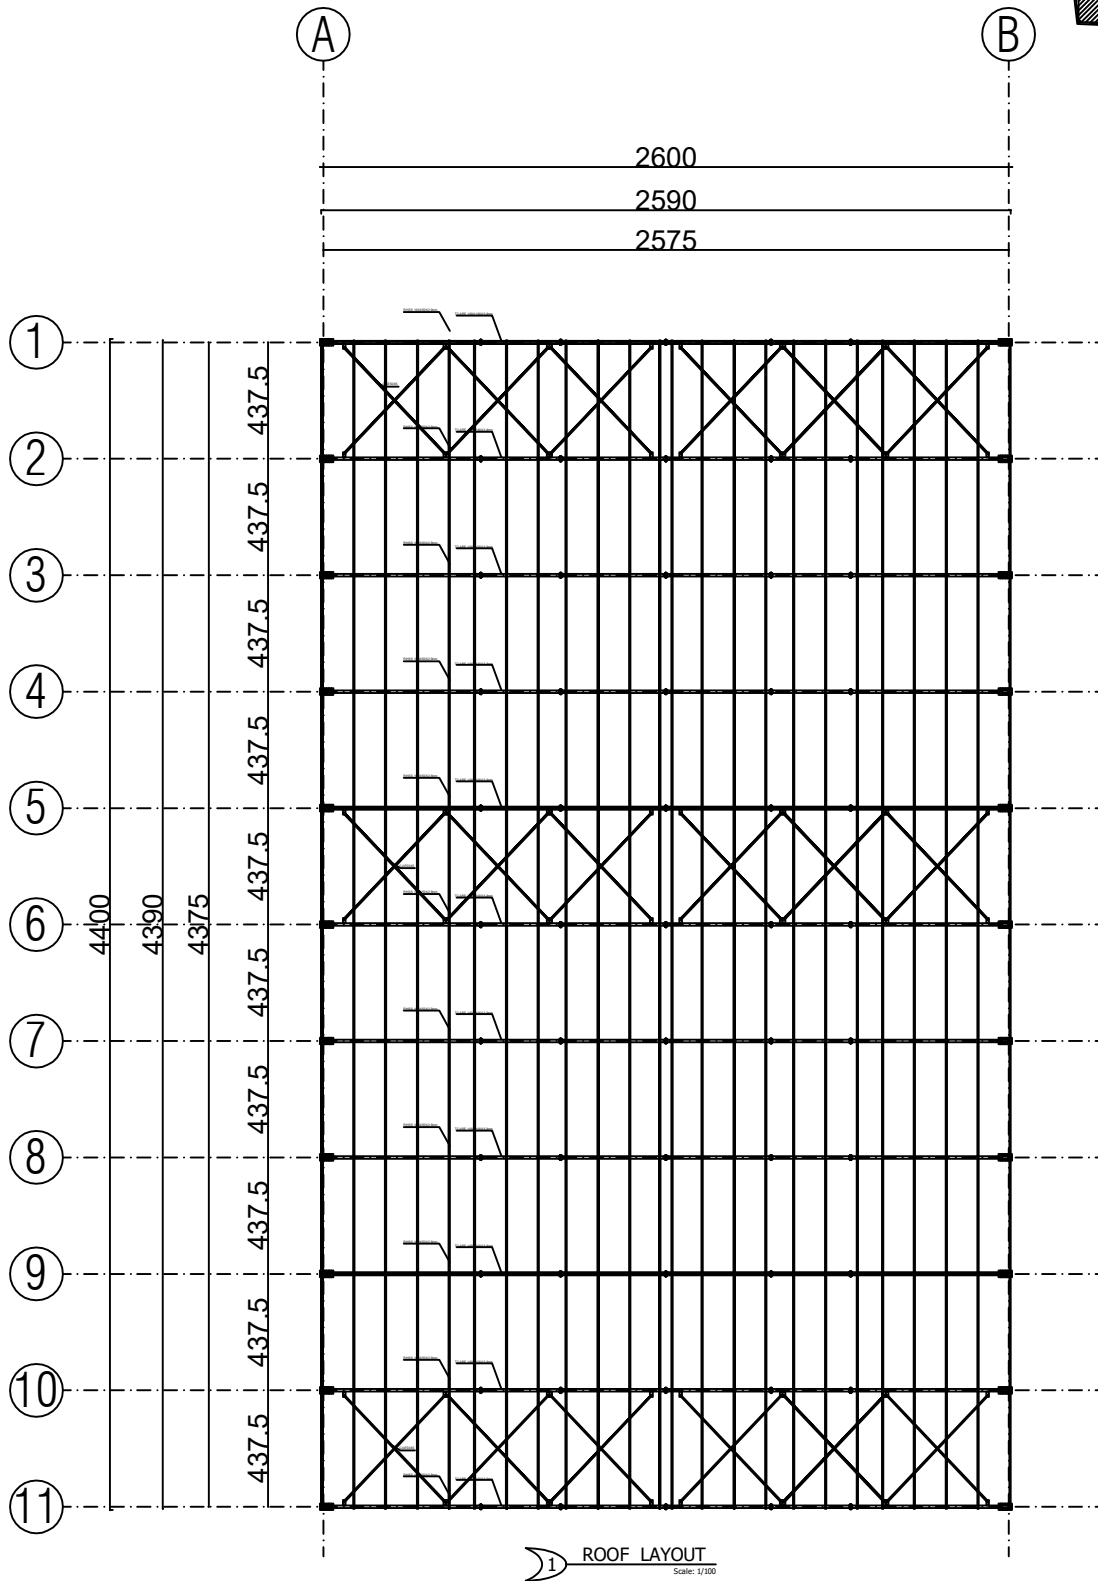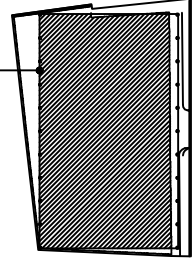

PROJECT: KHRAYBET L JUNDI STADIUM STRUCTURE

TA'SIR INITIATIVE / ACTED

SHEET TITLE: STEEL STRUCTURE ROOF LAYOUT

DISCIPLINE: STEEL STRUCTURE