



Floor Plan

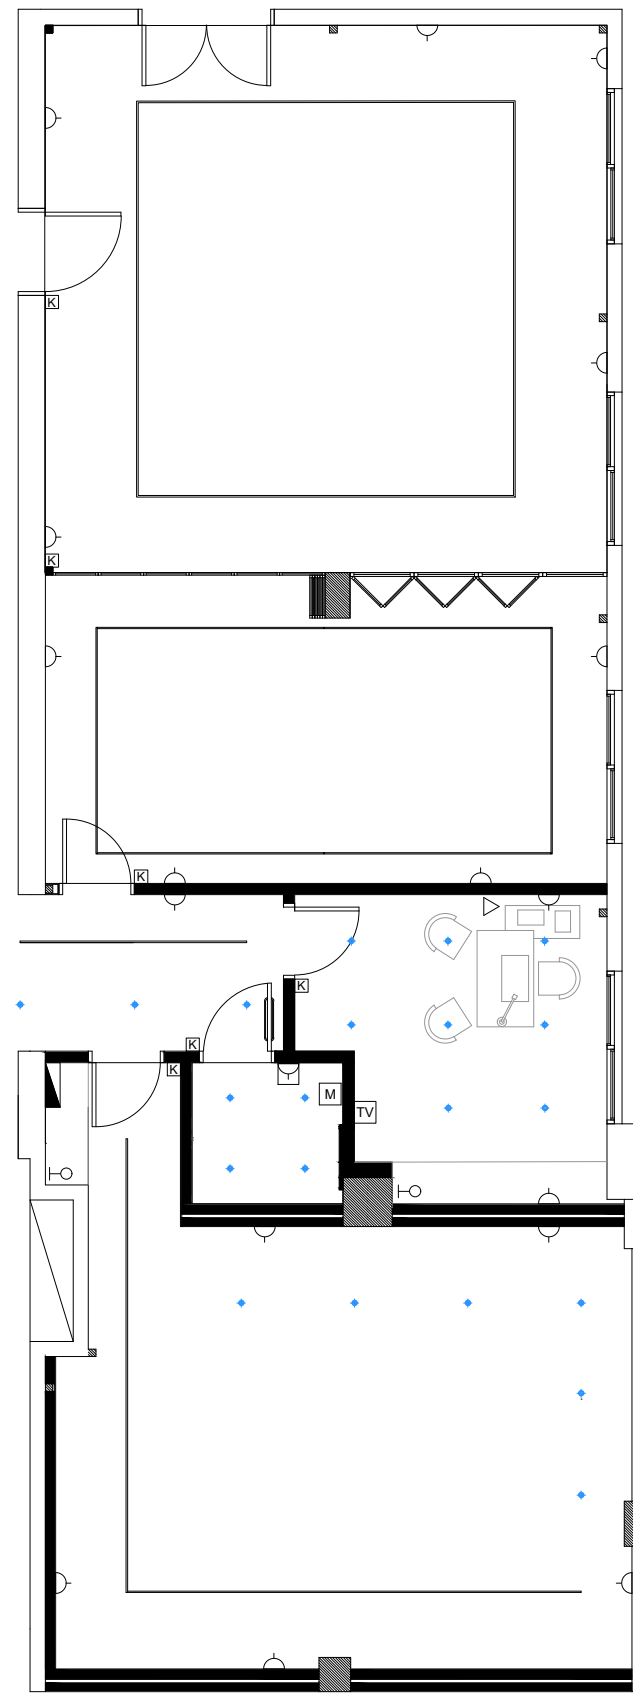


Electrical

LEGEND	
[K]	Key Pad outlet - H = 120 cm unless marked differently on the drawing.
[TO]	Wall electrical outlet for closets H = 180 cm.
[D]	Electrical socket outlet - H = 45cm unless marked differently on the drawing.
[D with triangle]	Water proof electrical socket outlet H = 105 cm, unless marked differently on the drawing.
[D with circle]	Telephone socket outlet - H = 45cm unless marked differently on the drawing.
[TV]	TV socket outlet - H = 45 cm and 120
[Square]	Electrical panel board.
[M]	Mirror outlet H=160 cm
LEGEND	
[Line]	Strip light 2cm
[Star]	Spotlights

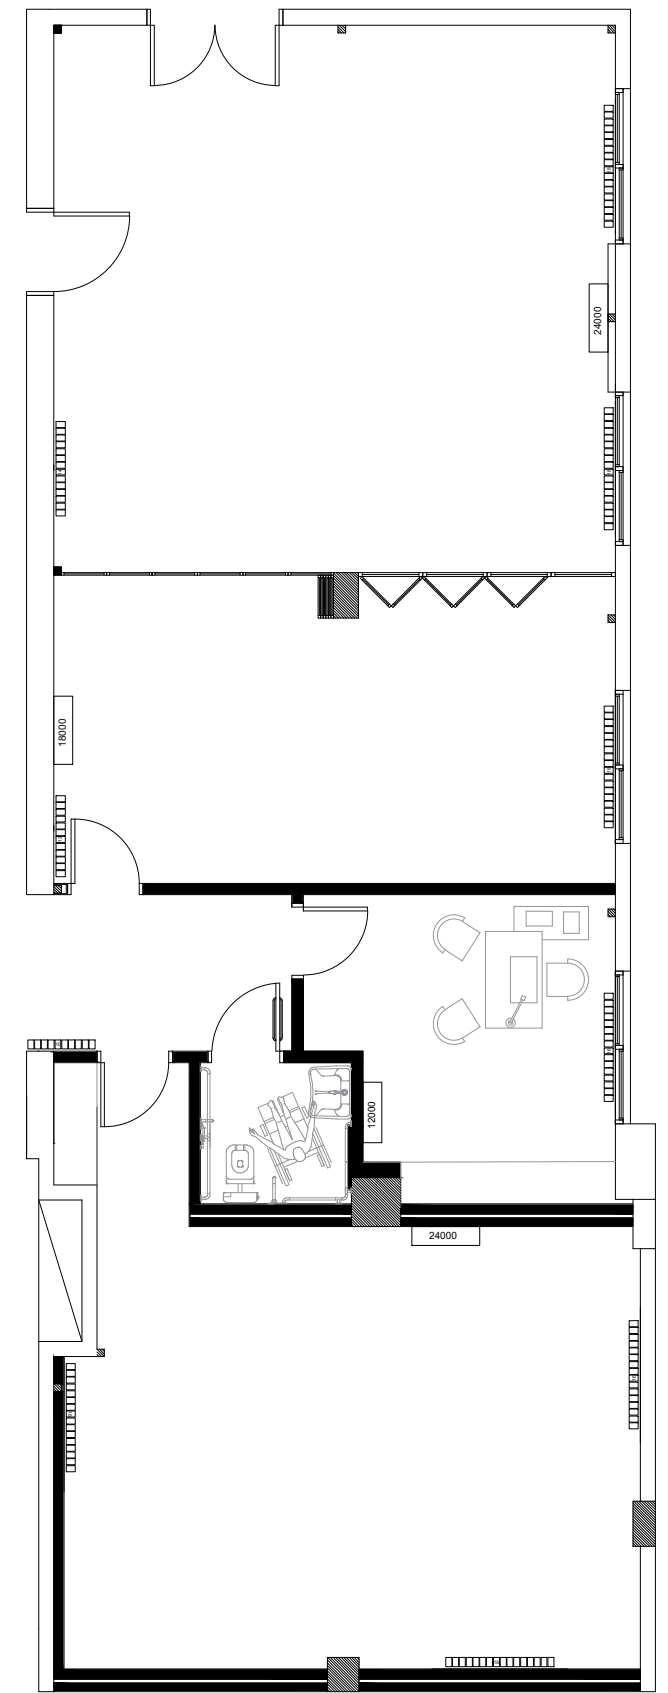

HVAC

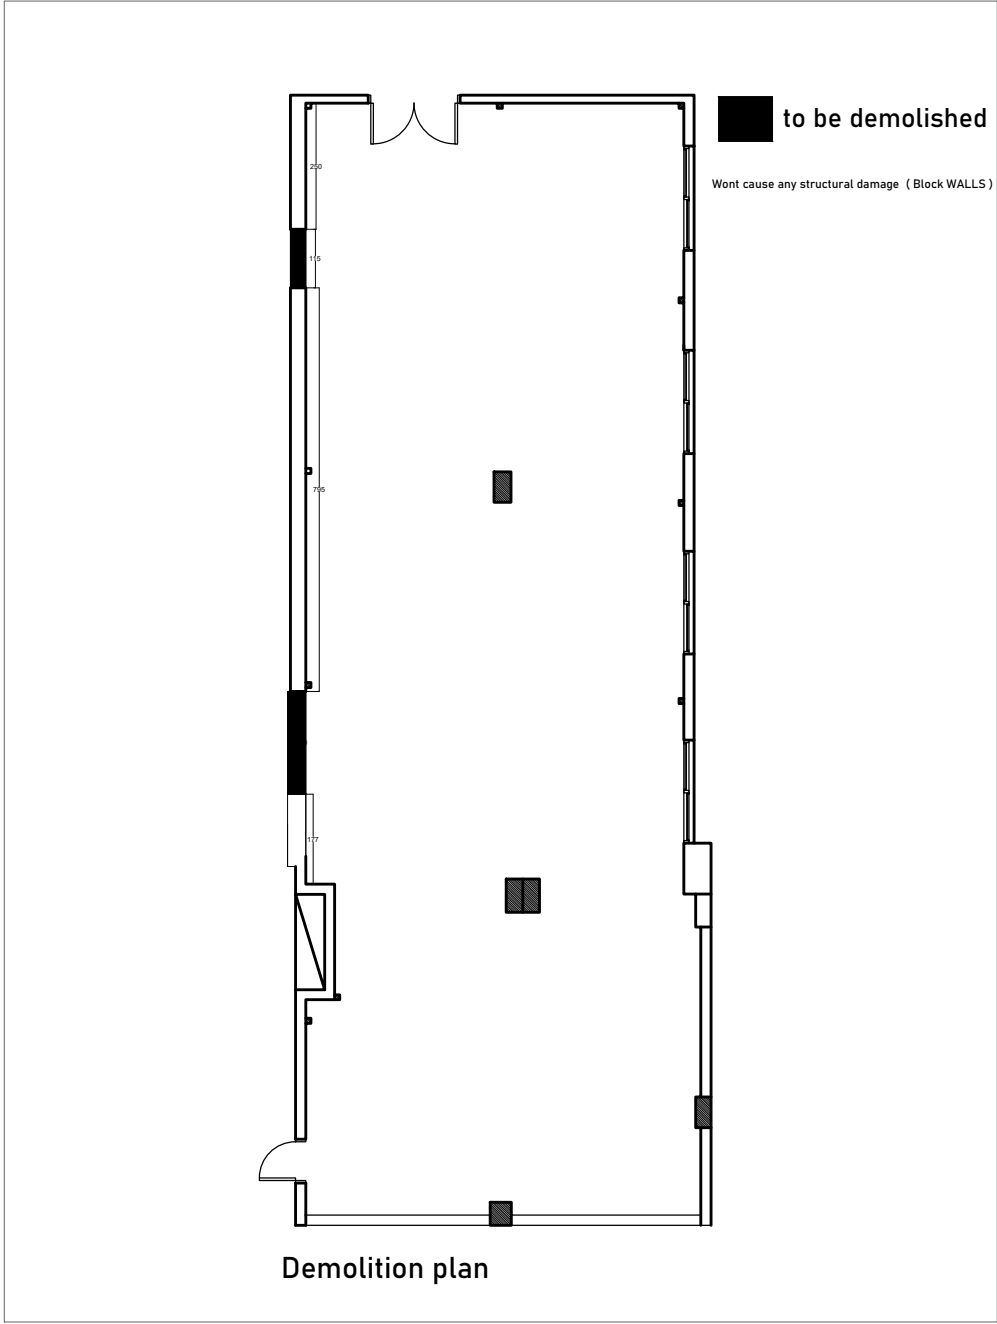


Atelier



Pierre- Jose Charro
 Pierrejosecharro@gmail.com
 +961 71 755 883

Project Name Takalam Extension
 Demolition Plan Scale $\frac{1}{100}$ a4
 28-2/2025

Fibran Geo (Greece) Rock woll board density 100kg/m3 or similar

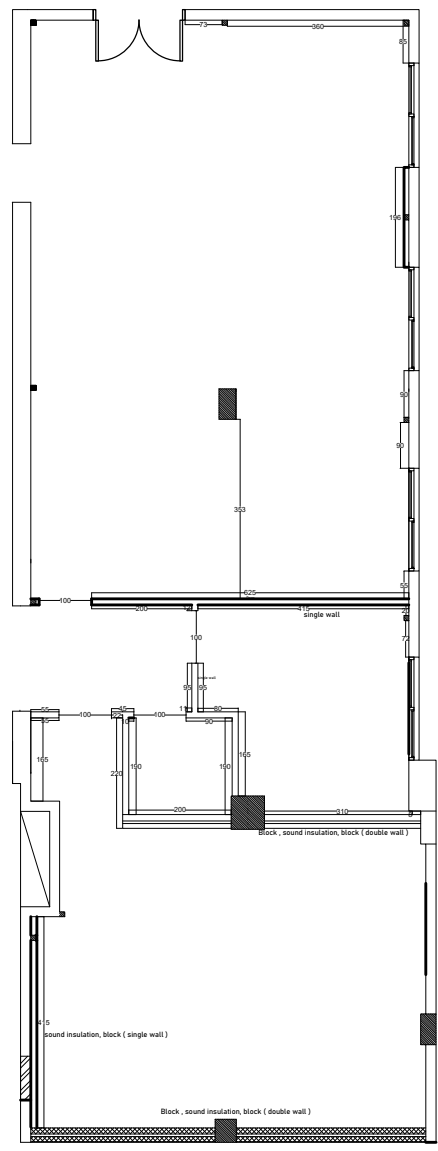


Block Work plan



Pierre- Jose Charro
Pierrejosecharro@gmail.com
+961 71 755 883

Project Name Takalam Extension
Block Work Plan Scale $\frac{1}{100}$ a4
28-2/2025

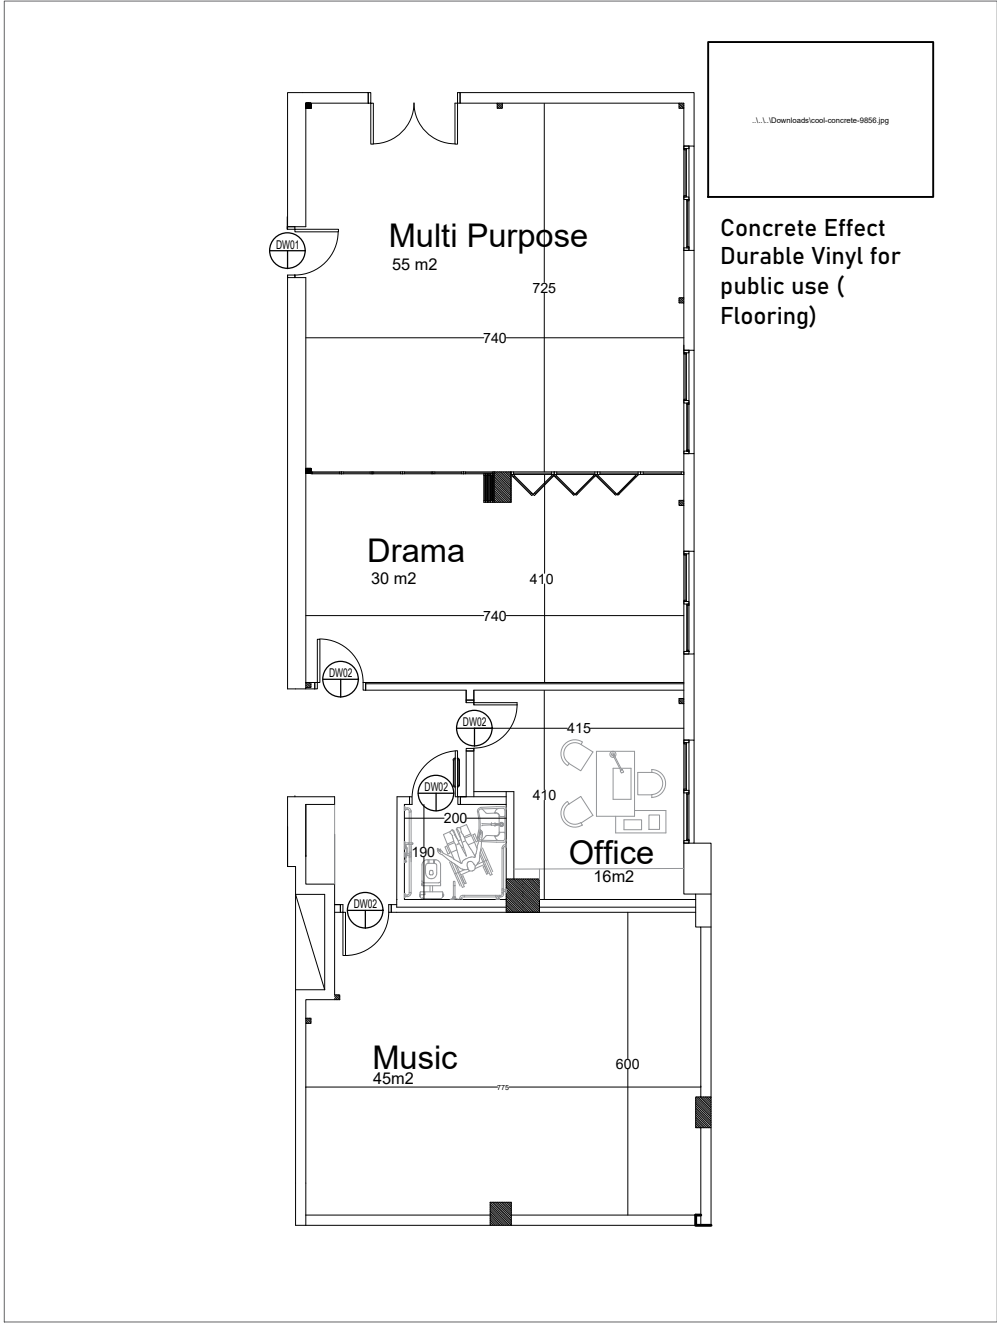


Atelier



Pierre- Jose Charro
 Pierrejosecharro@gmail.com
 +961 71 755 883

Project Name Takalam Extension
 Furnished Plan Scale 1/100 a4
 28-2/2025

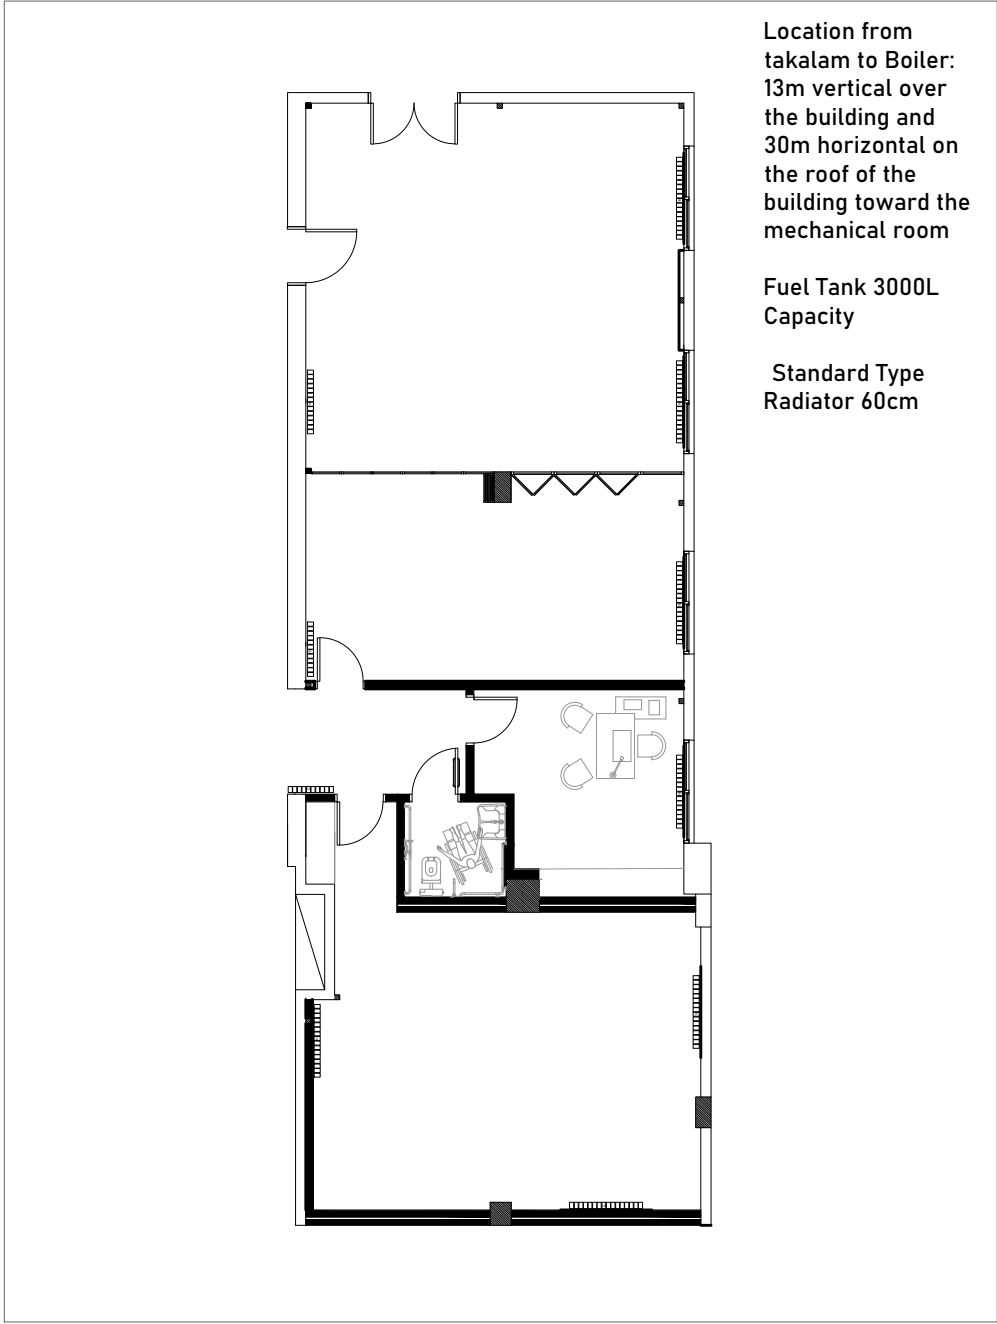

Location from
takalam to Boiler:
13m vertical over
the building and
30m horizontal on
the roof of the
building toward the
mechanical room

Fuel Tank 3000L
Capacity


Standard Type
Radiator 60cm

Atelier



Pierre- Jose Charro
Pierrejosecharro@gmail.com
+961 71 755 883

Project Name Takalam Extension
Heating Plan Scale $\frac{1}{100}$ a4
28-2/2025

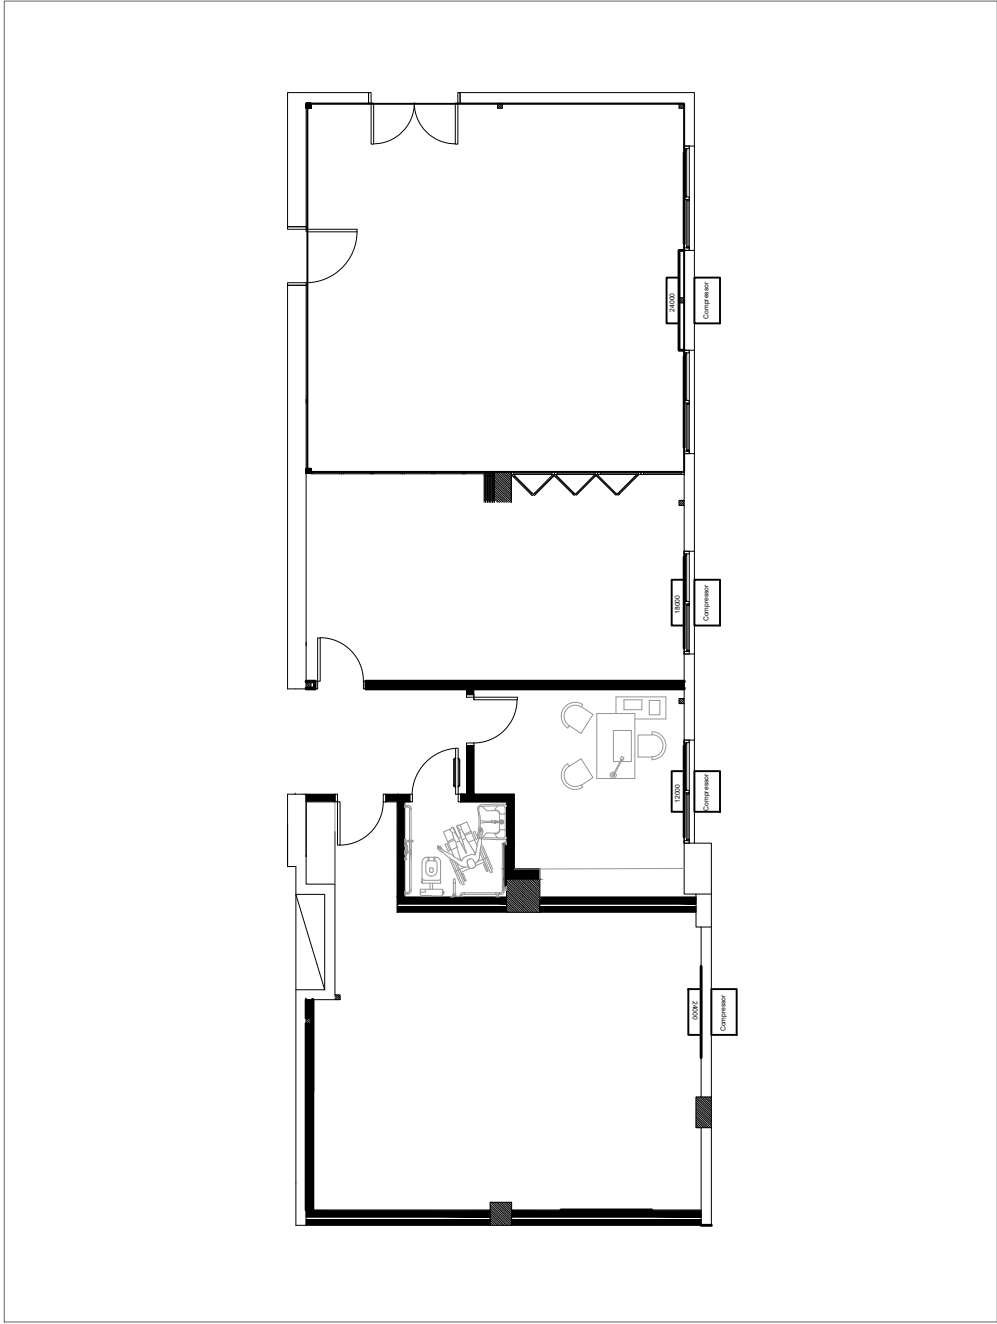


Atelier



Pierre- Jose Charro
Pierrejosecharro@gmail.com
+961 71 755 883

Project Name Takalam Extension
Cooling Plan Scale $\frac{1}{100}$ a4
28-2/2025

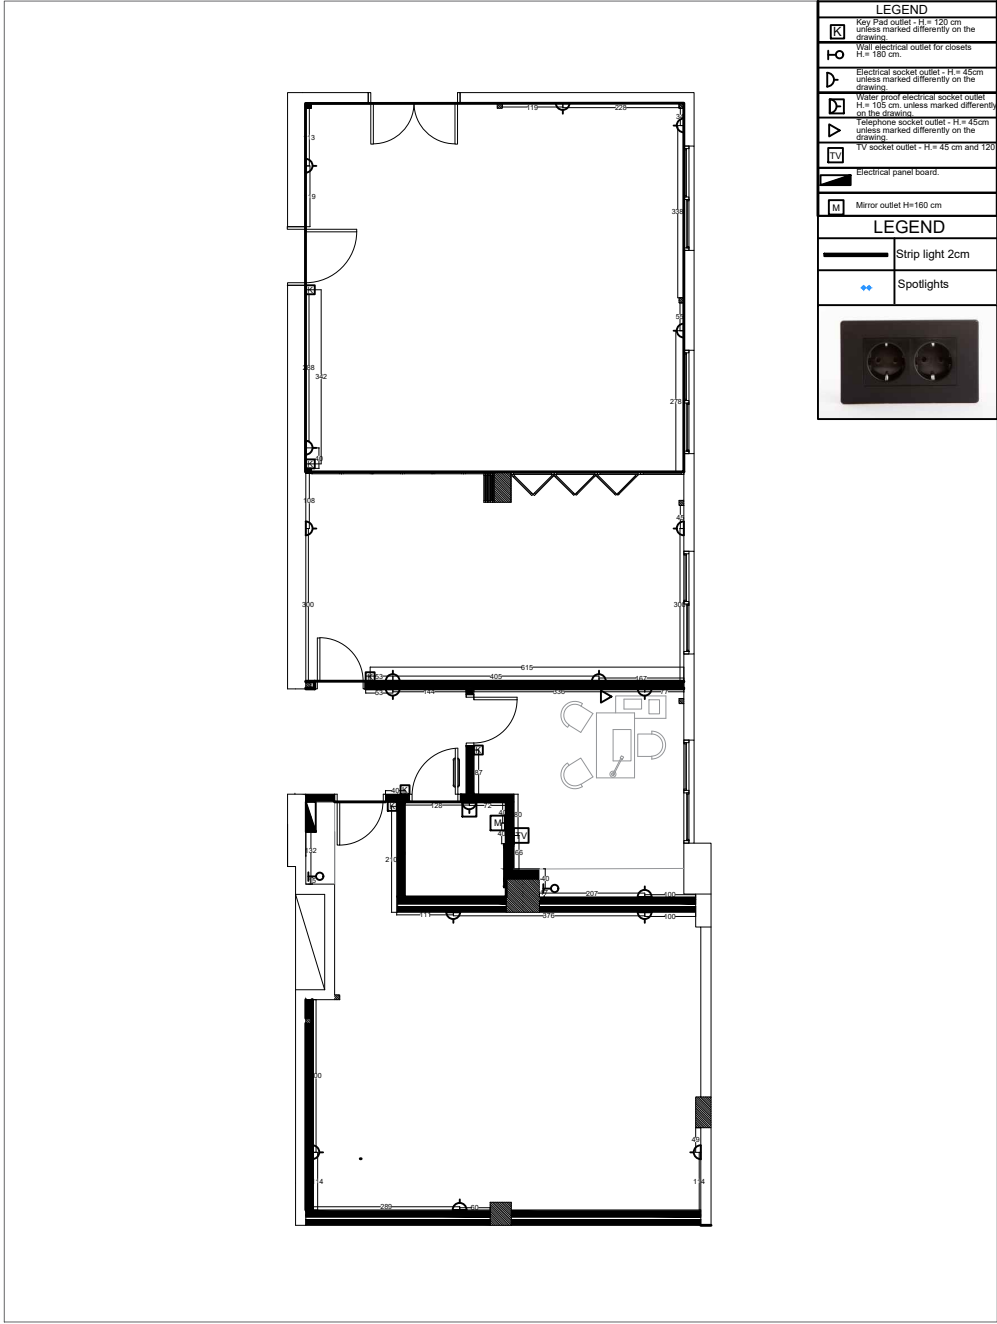

LEGEND	
	Key Plug outlet - H = 120 cm unless marked differently on the drawing.
	Wall electrical outlet for closets H = 180 cm.
	Electrical socket outlet - H = 45cm unless marked differently on the drawing.
	Water proof electrical socket outlet H = 105 cm, unless marked differently on the drawing.
	Telephone socket outlet - H = 45cm unless marked differently on the drawing.
	TV socket outlet - H = 45 cm and 120
	Electrical panel board.
	Mirror outlet H=160 cm
LEGEND	
	Strip light 2cm
	Spotlights

Atelier



Pierre- Jose Charro
 Pierrejosecharro@gmail.com
 +961 71 755 883

Project Name Takalam Extension
 Sockets Plan Scale $\frac{1}{100}$ a4
 28-2/2025