




CLIENT: LOST	
PROJECT NAME:	
CONSULTANT OFFICE	
CIVIL ENG.:	
DRAWING TITLE: Cladding	DRAWING no: G [7]
DATE: 19.05.2023	SCALE: NTS SIZE: A1

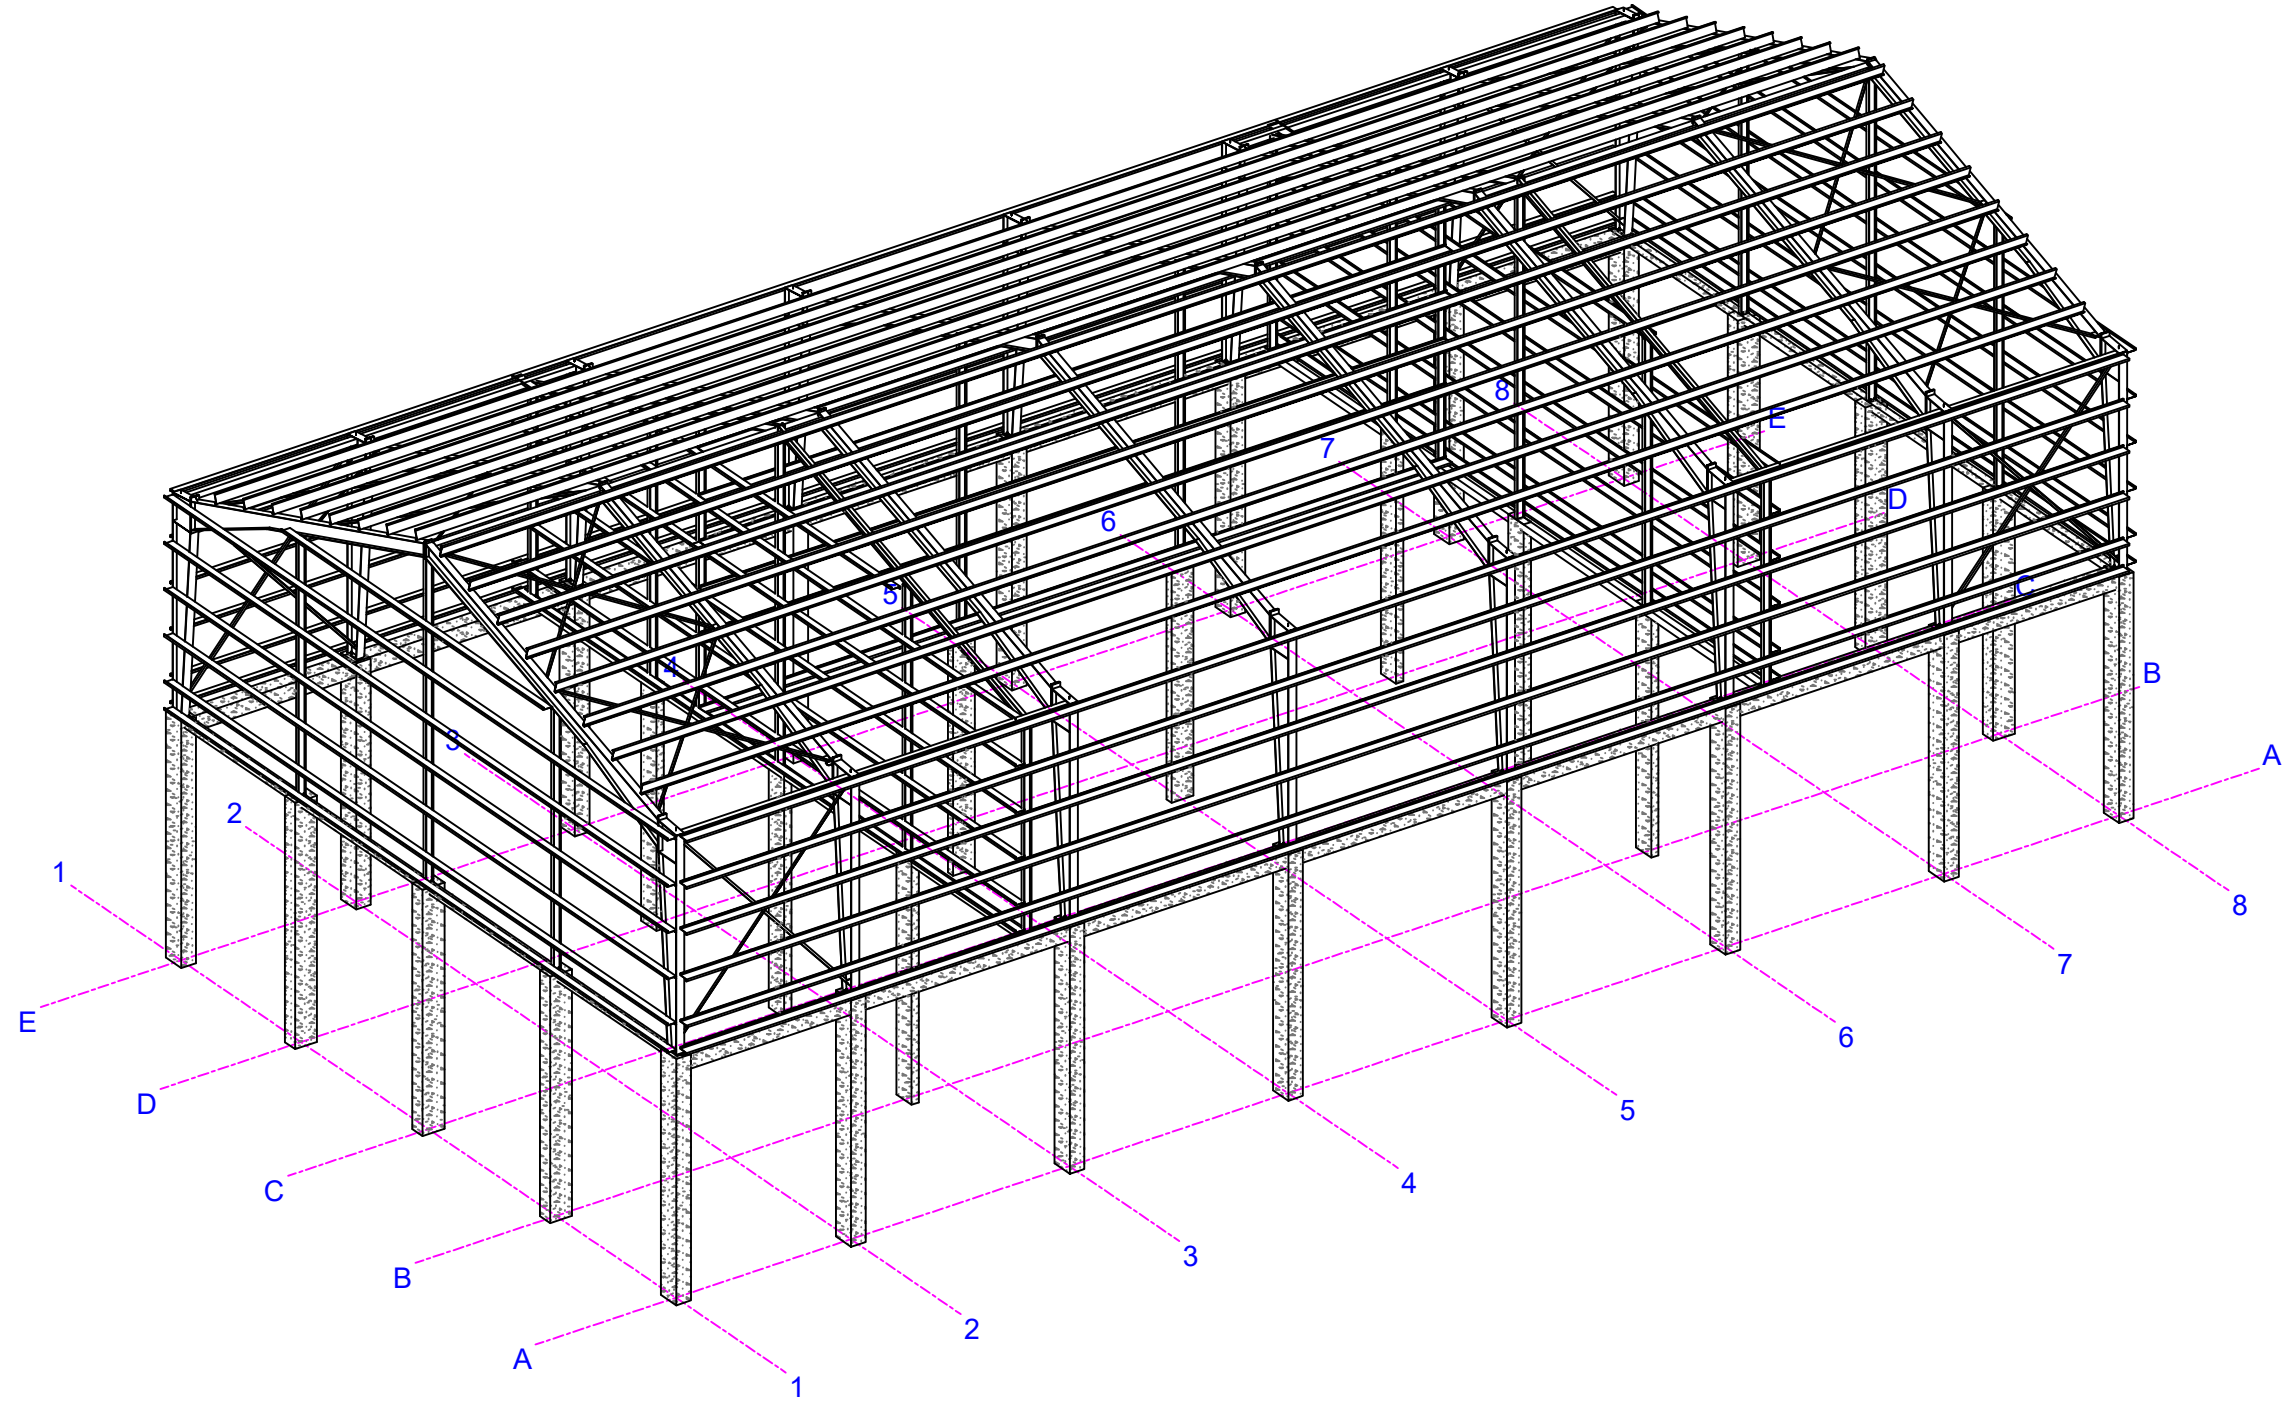


CLIENT: LOST	
PROJECT NAME:	
CONSULTANT OFFICE	
CIVIL ENG.:	
DRAWING TITLE:	DRAWING no:
Perspective	G [9]
DATE: 19.05.2023	SCALE: NTS SIZE: A1

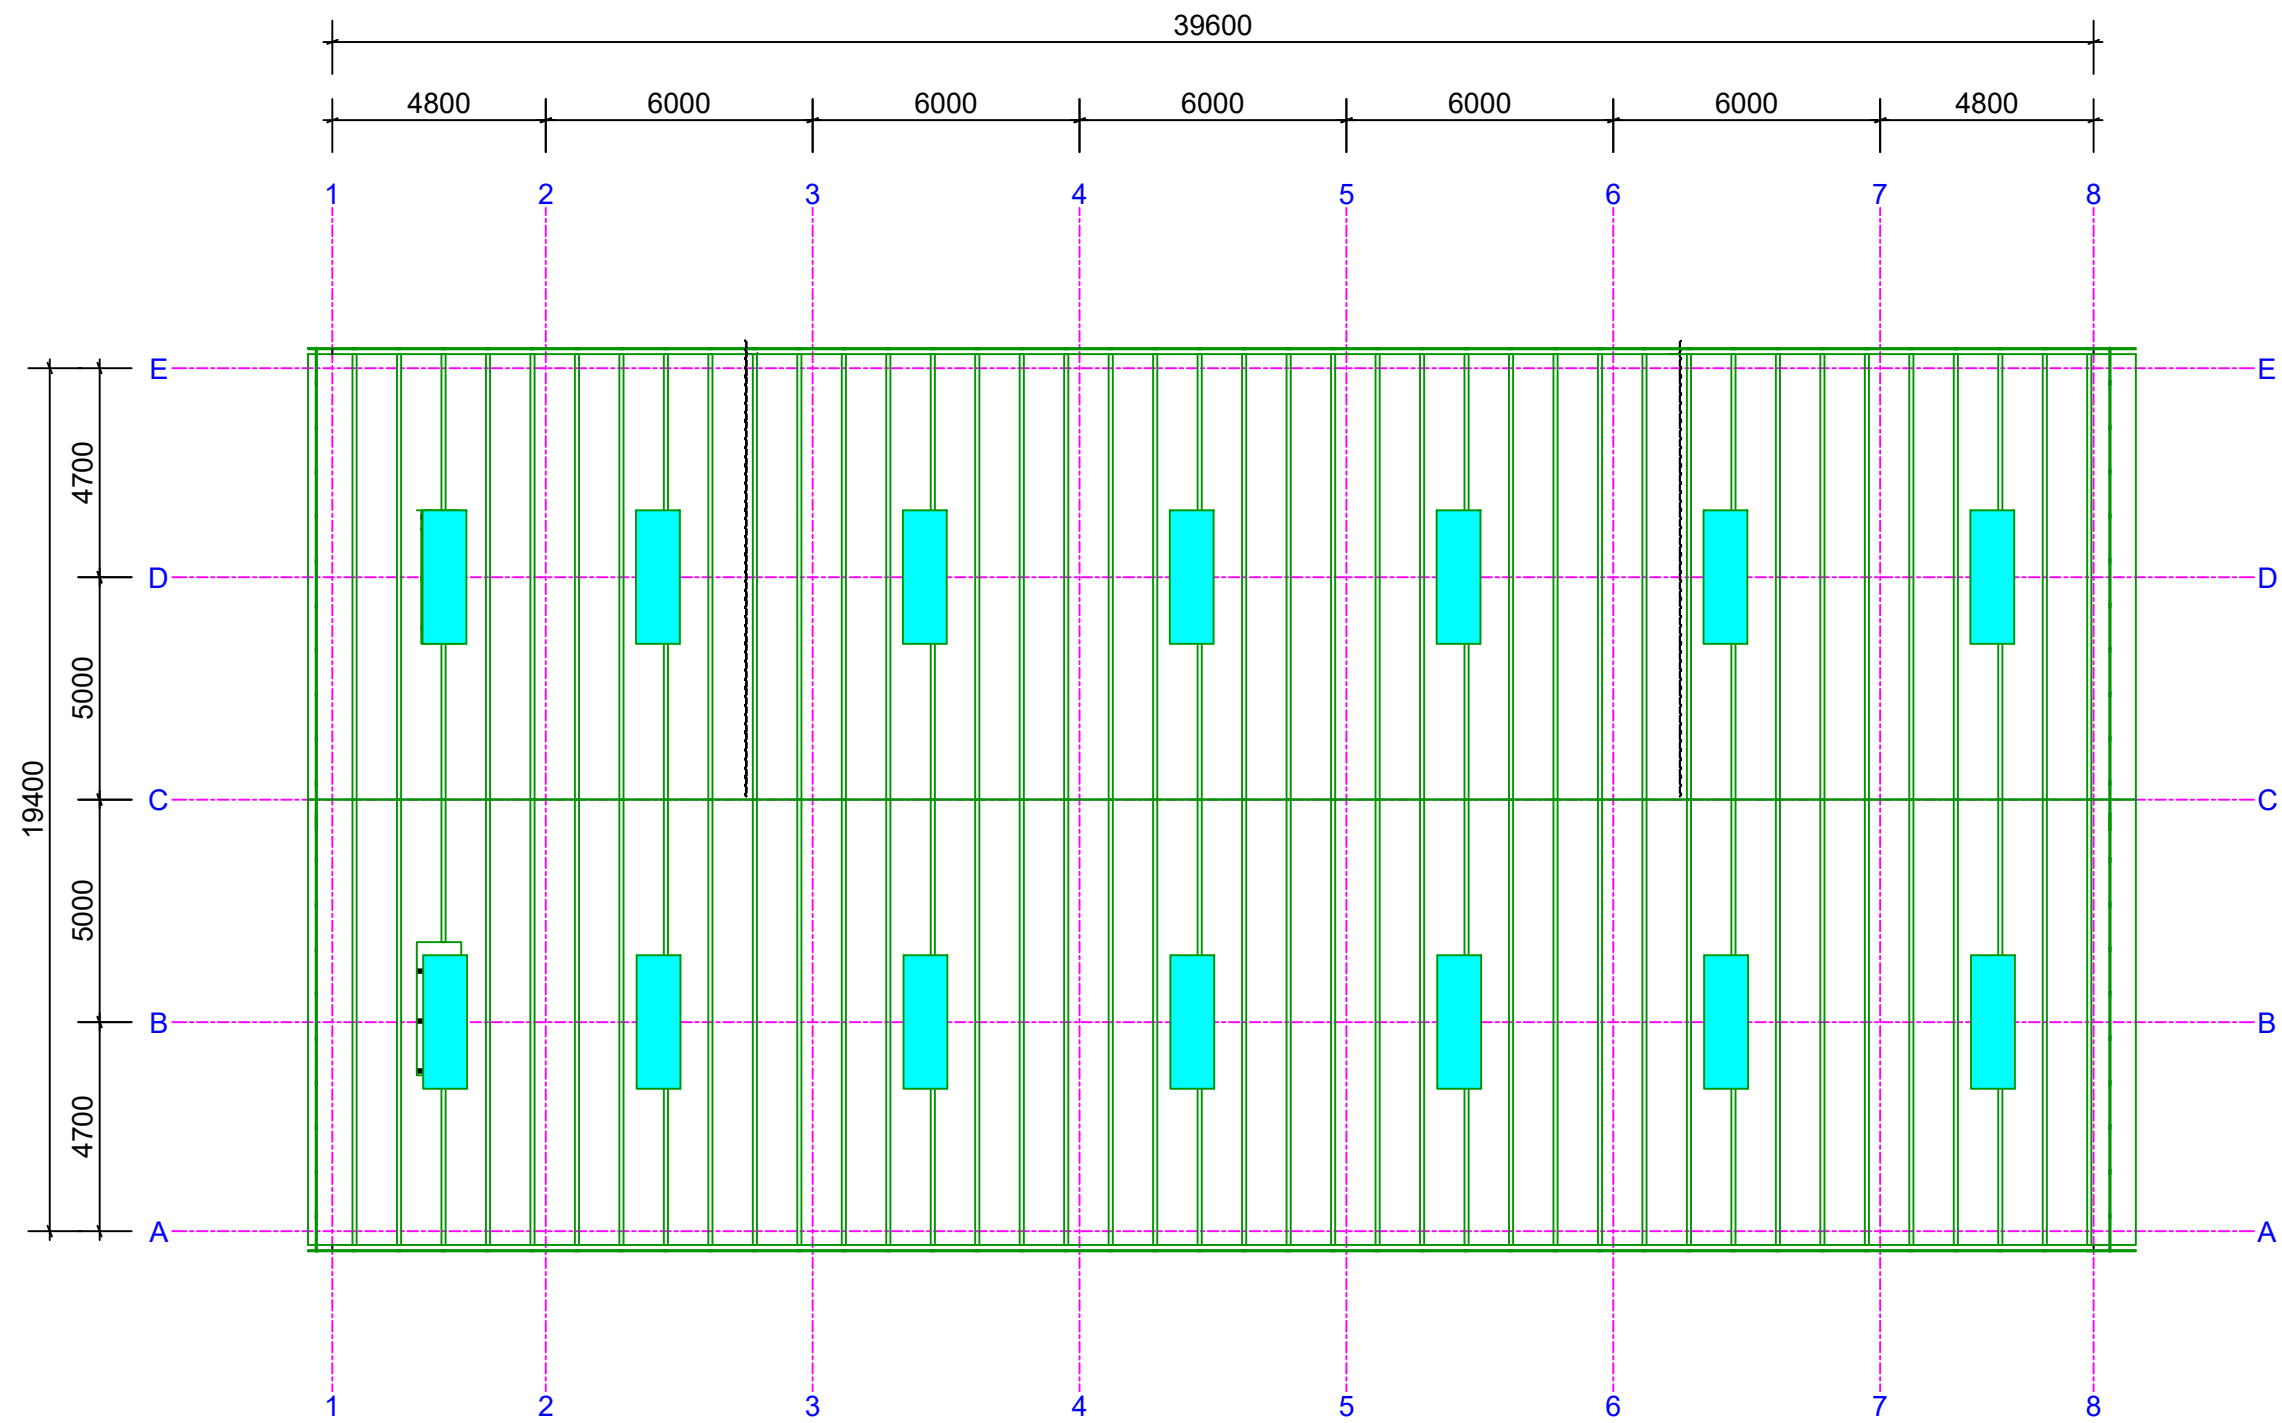


CLIENT: LOST	
PROJECT NAME: IAAT HANGAR	
CONSULTANT OFFICE CIVIL ENG.:	
DRAWING TITLE: Roof Panels	DRAWING no: G [2]
DATE: 19.05.2023	SCALE: NTS SIZE: A1

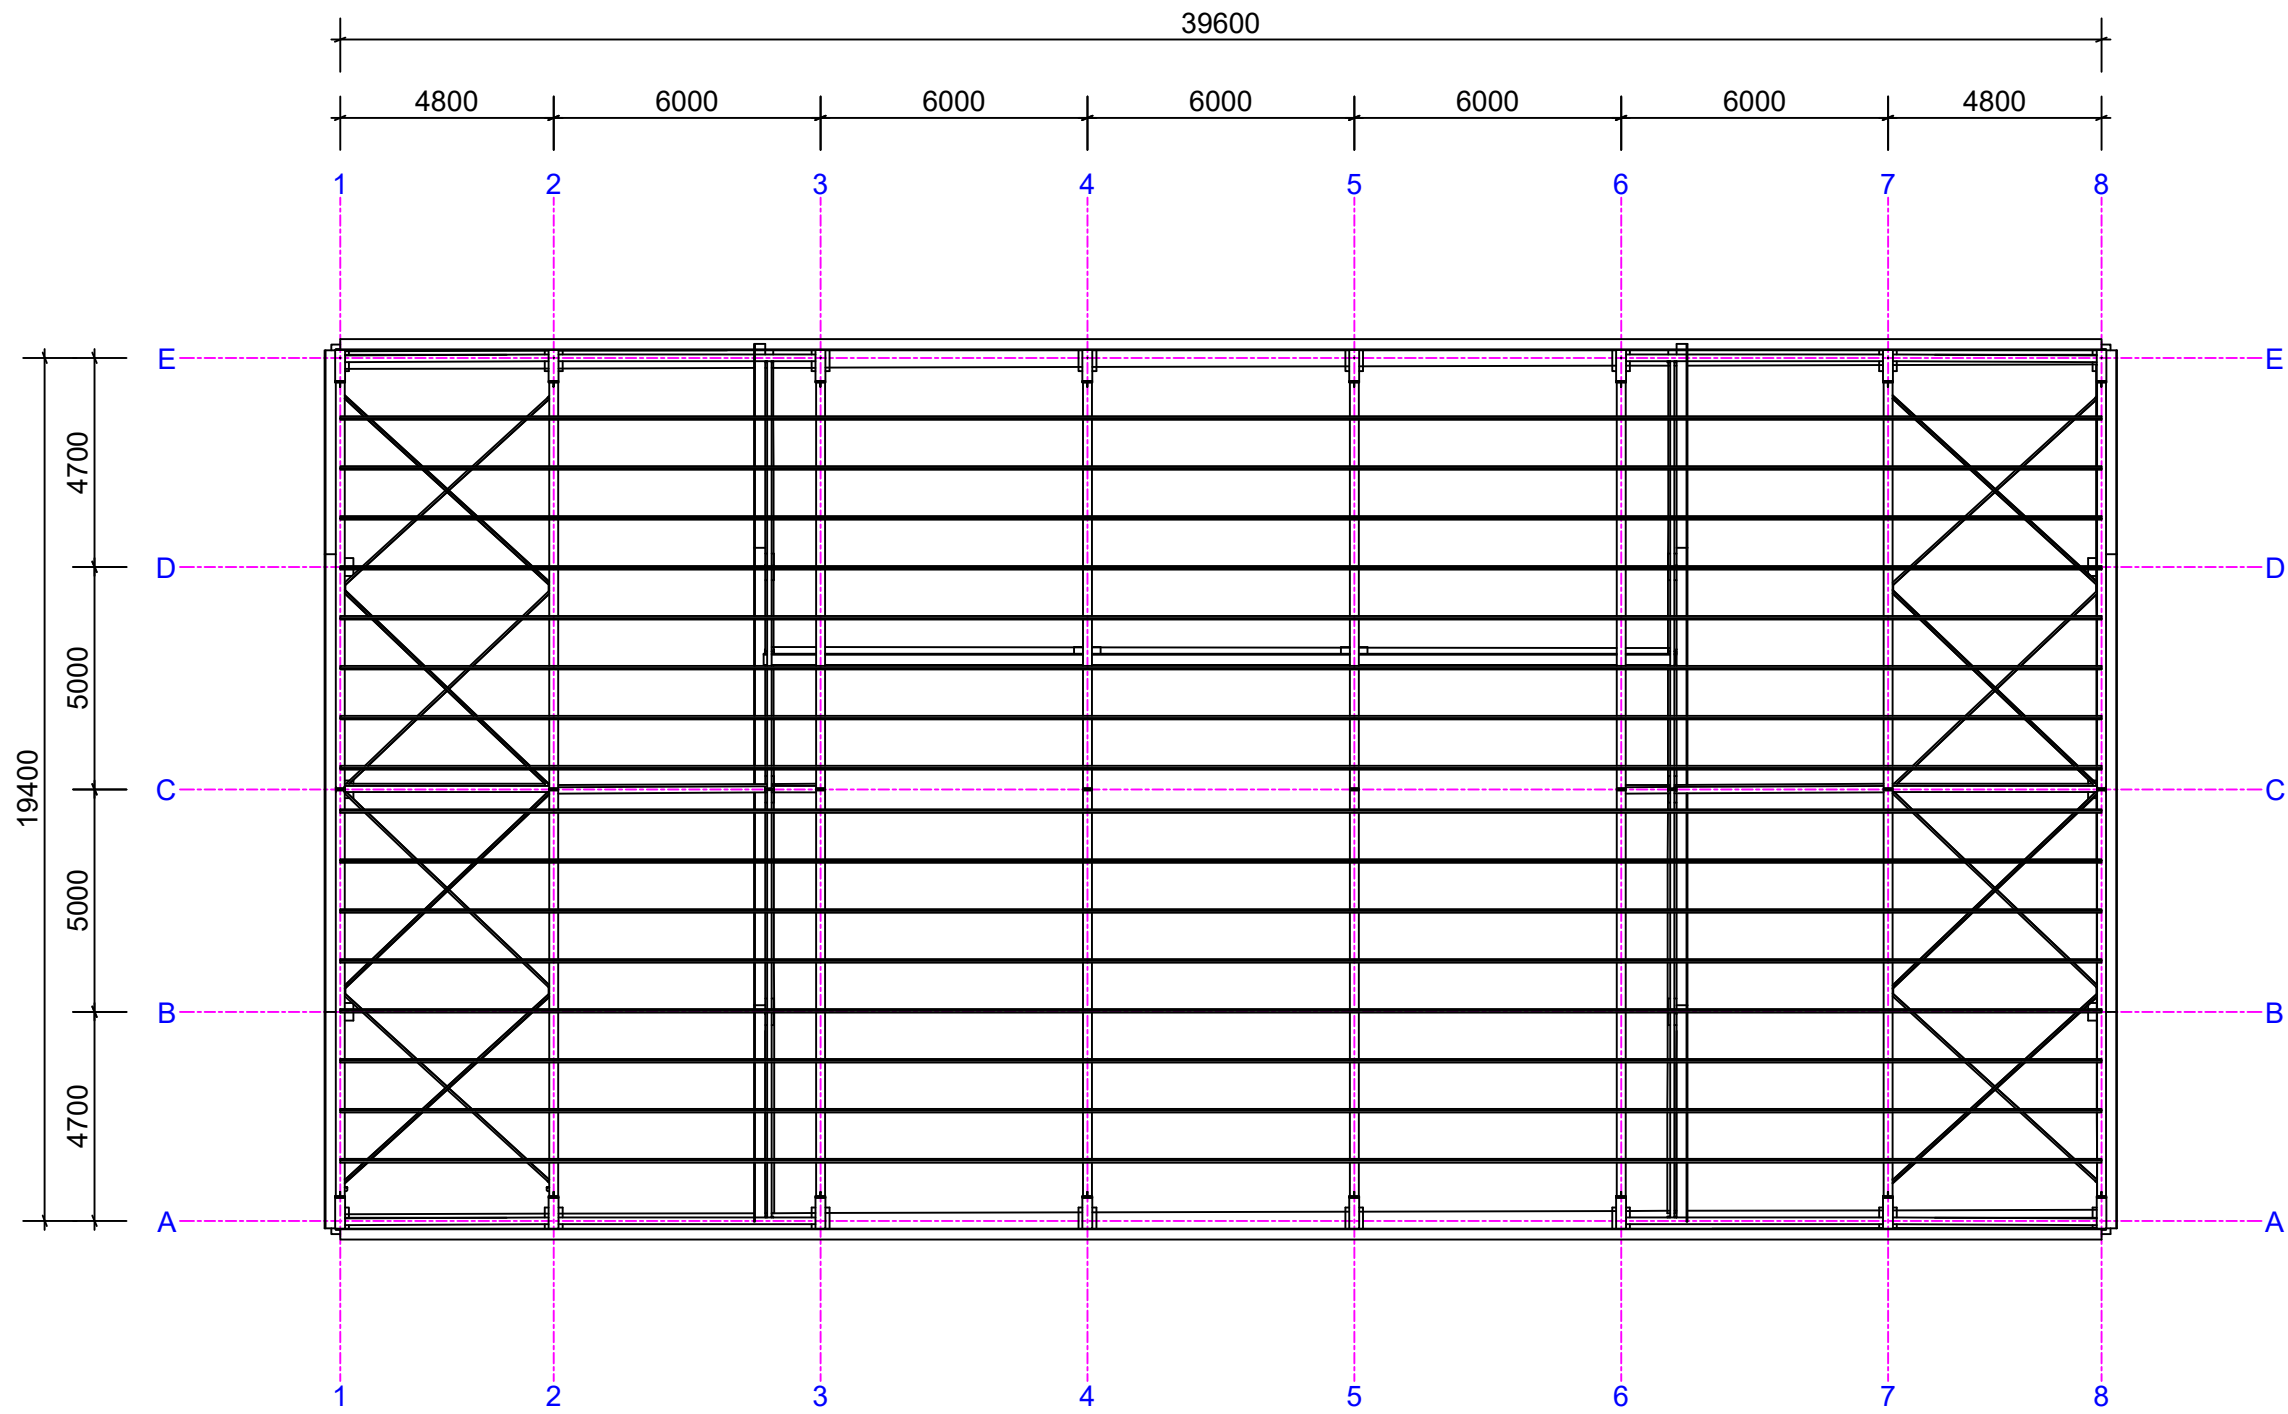


CLIENT: LOST	
PROJECT NAME:	
CONSULTANT OFFICE	
CIVIL ENG.:	
DRAWING TITLE: Roof	DRAWING no: G [8]
DATE: 19.05.2023	SCALE: NTS SIZE: A1

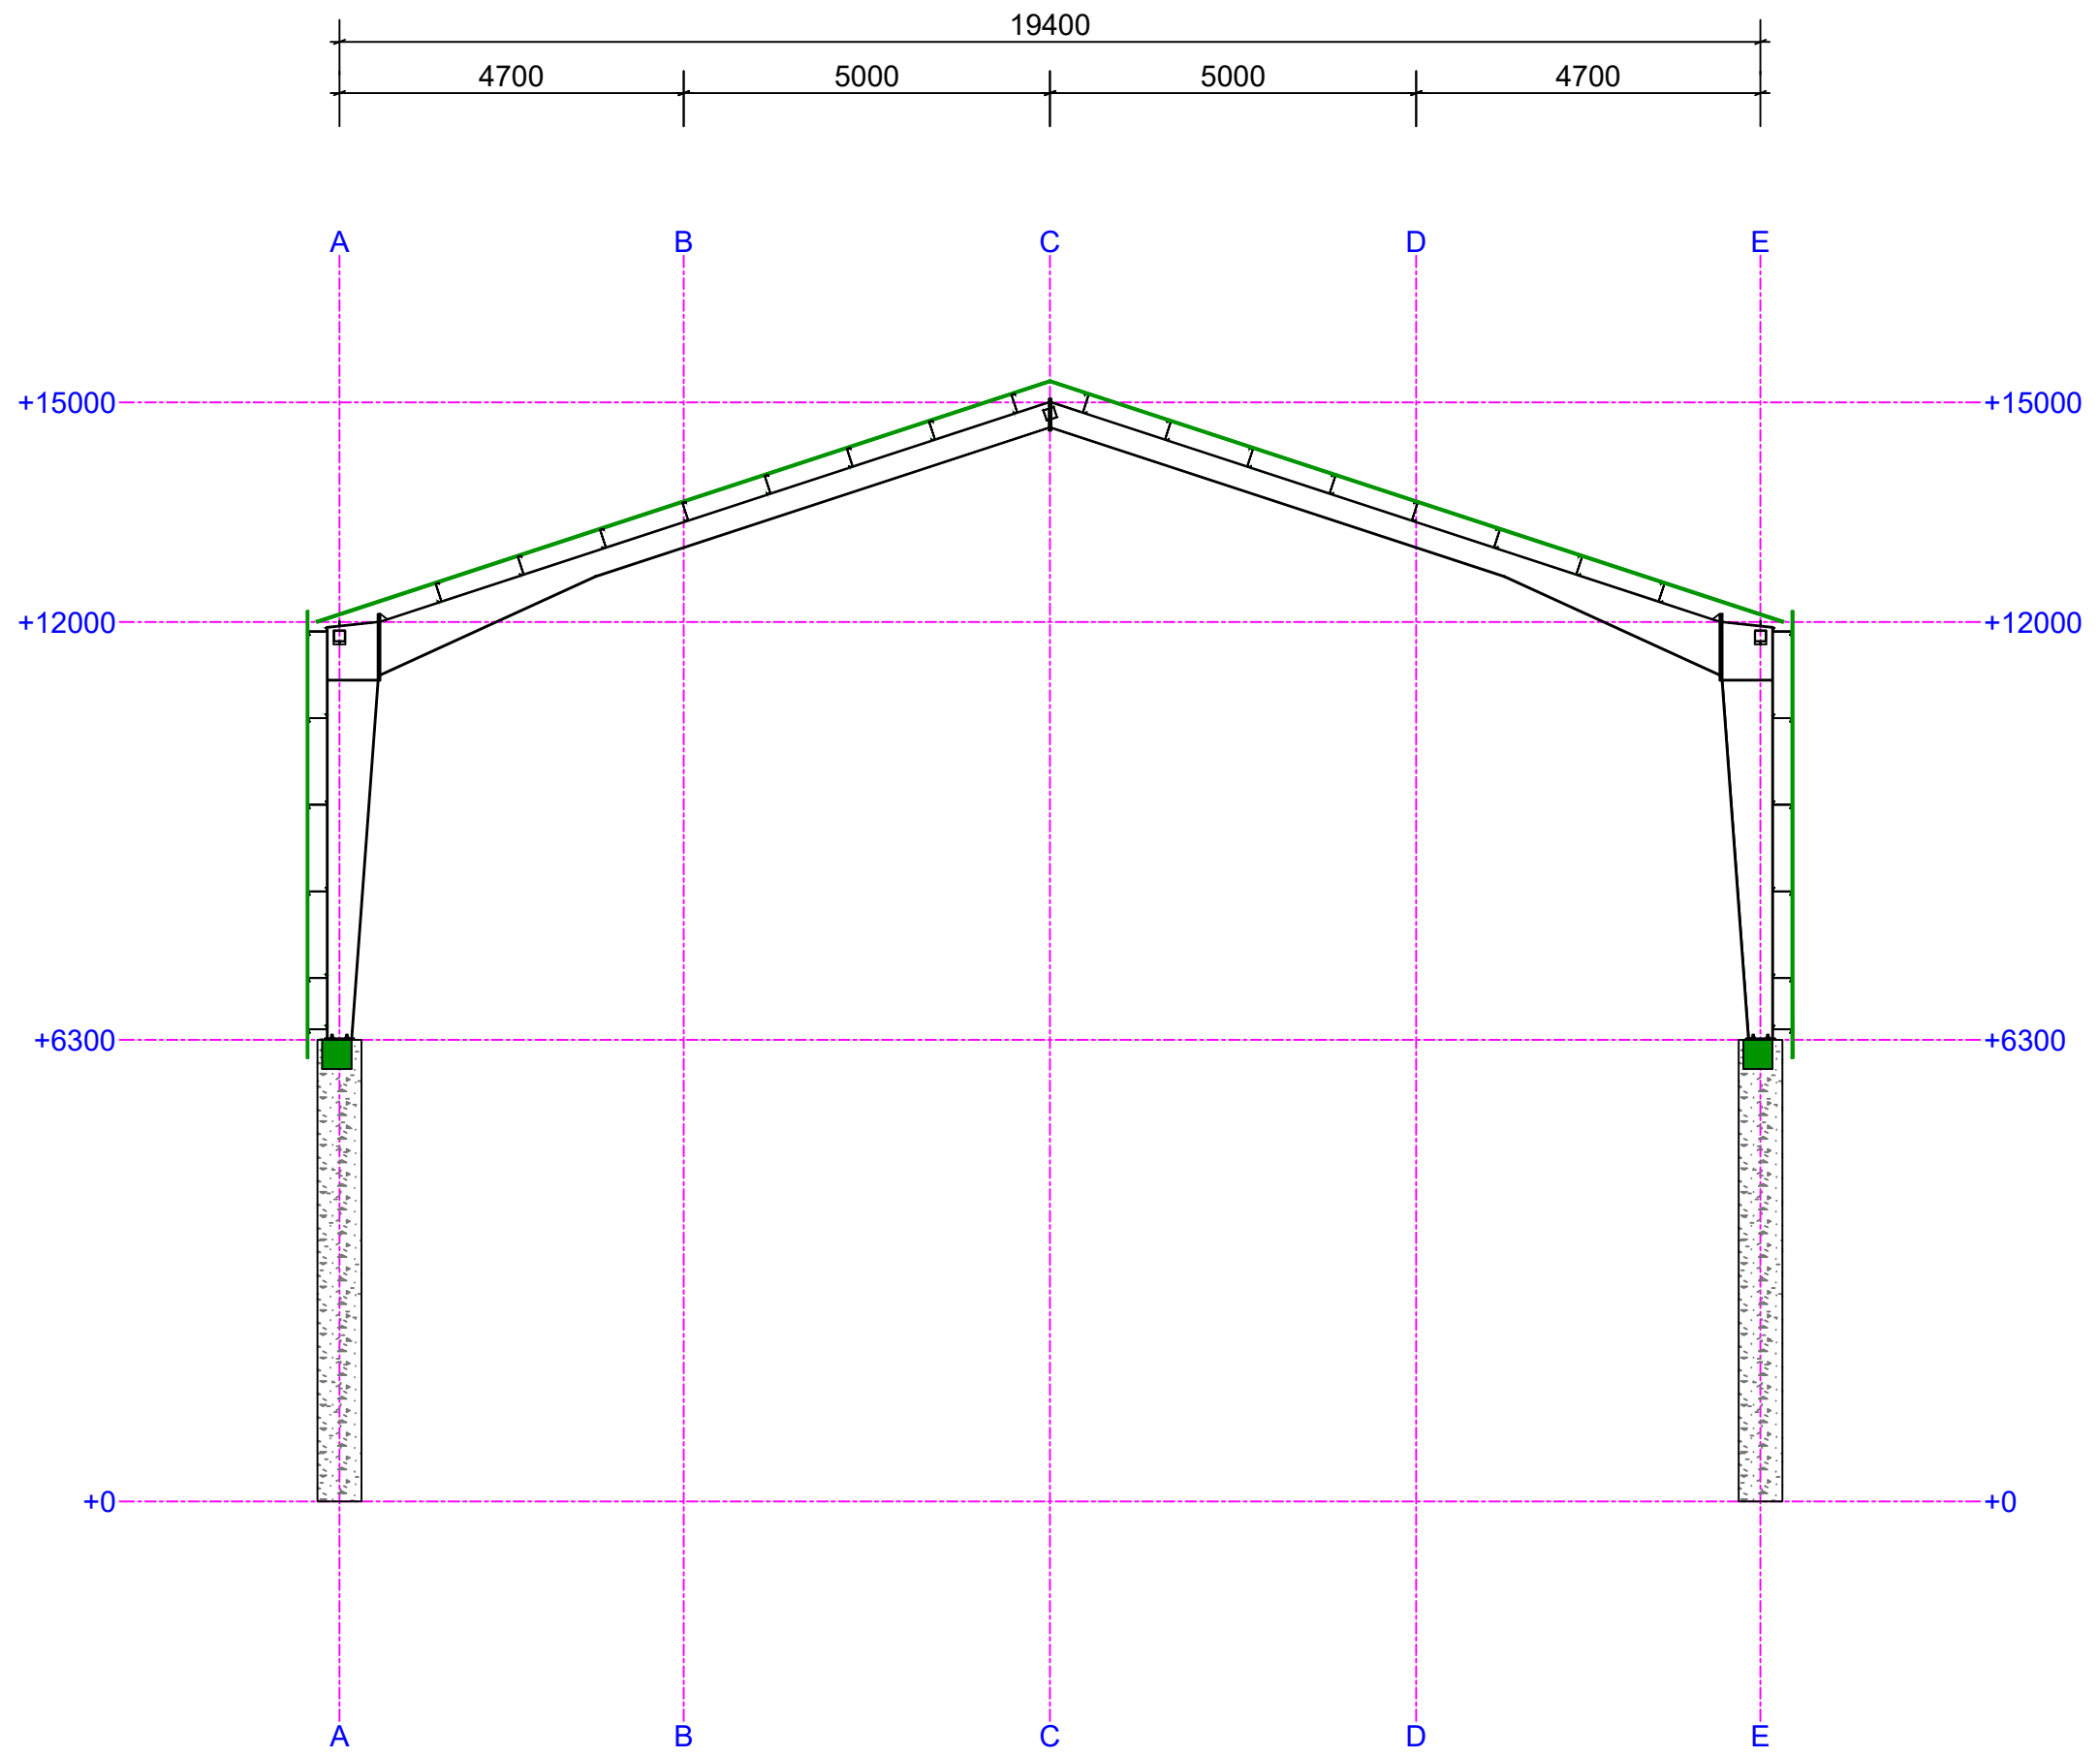


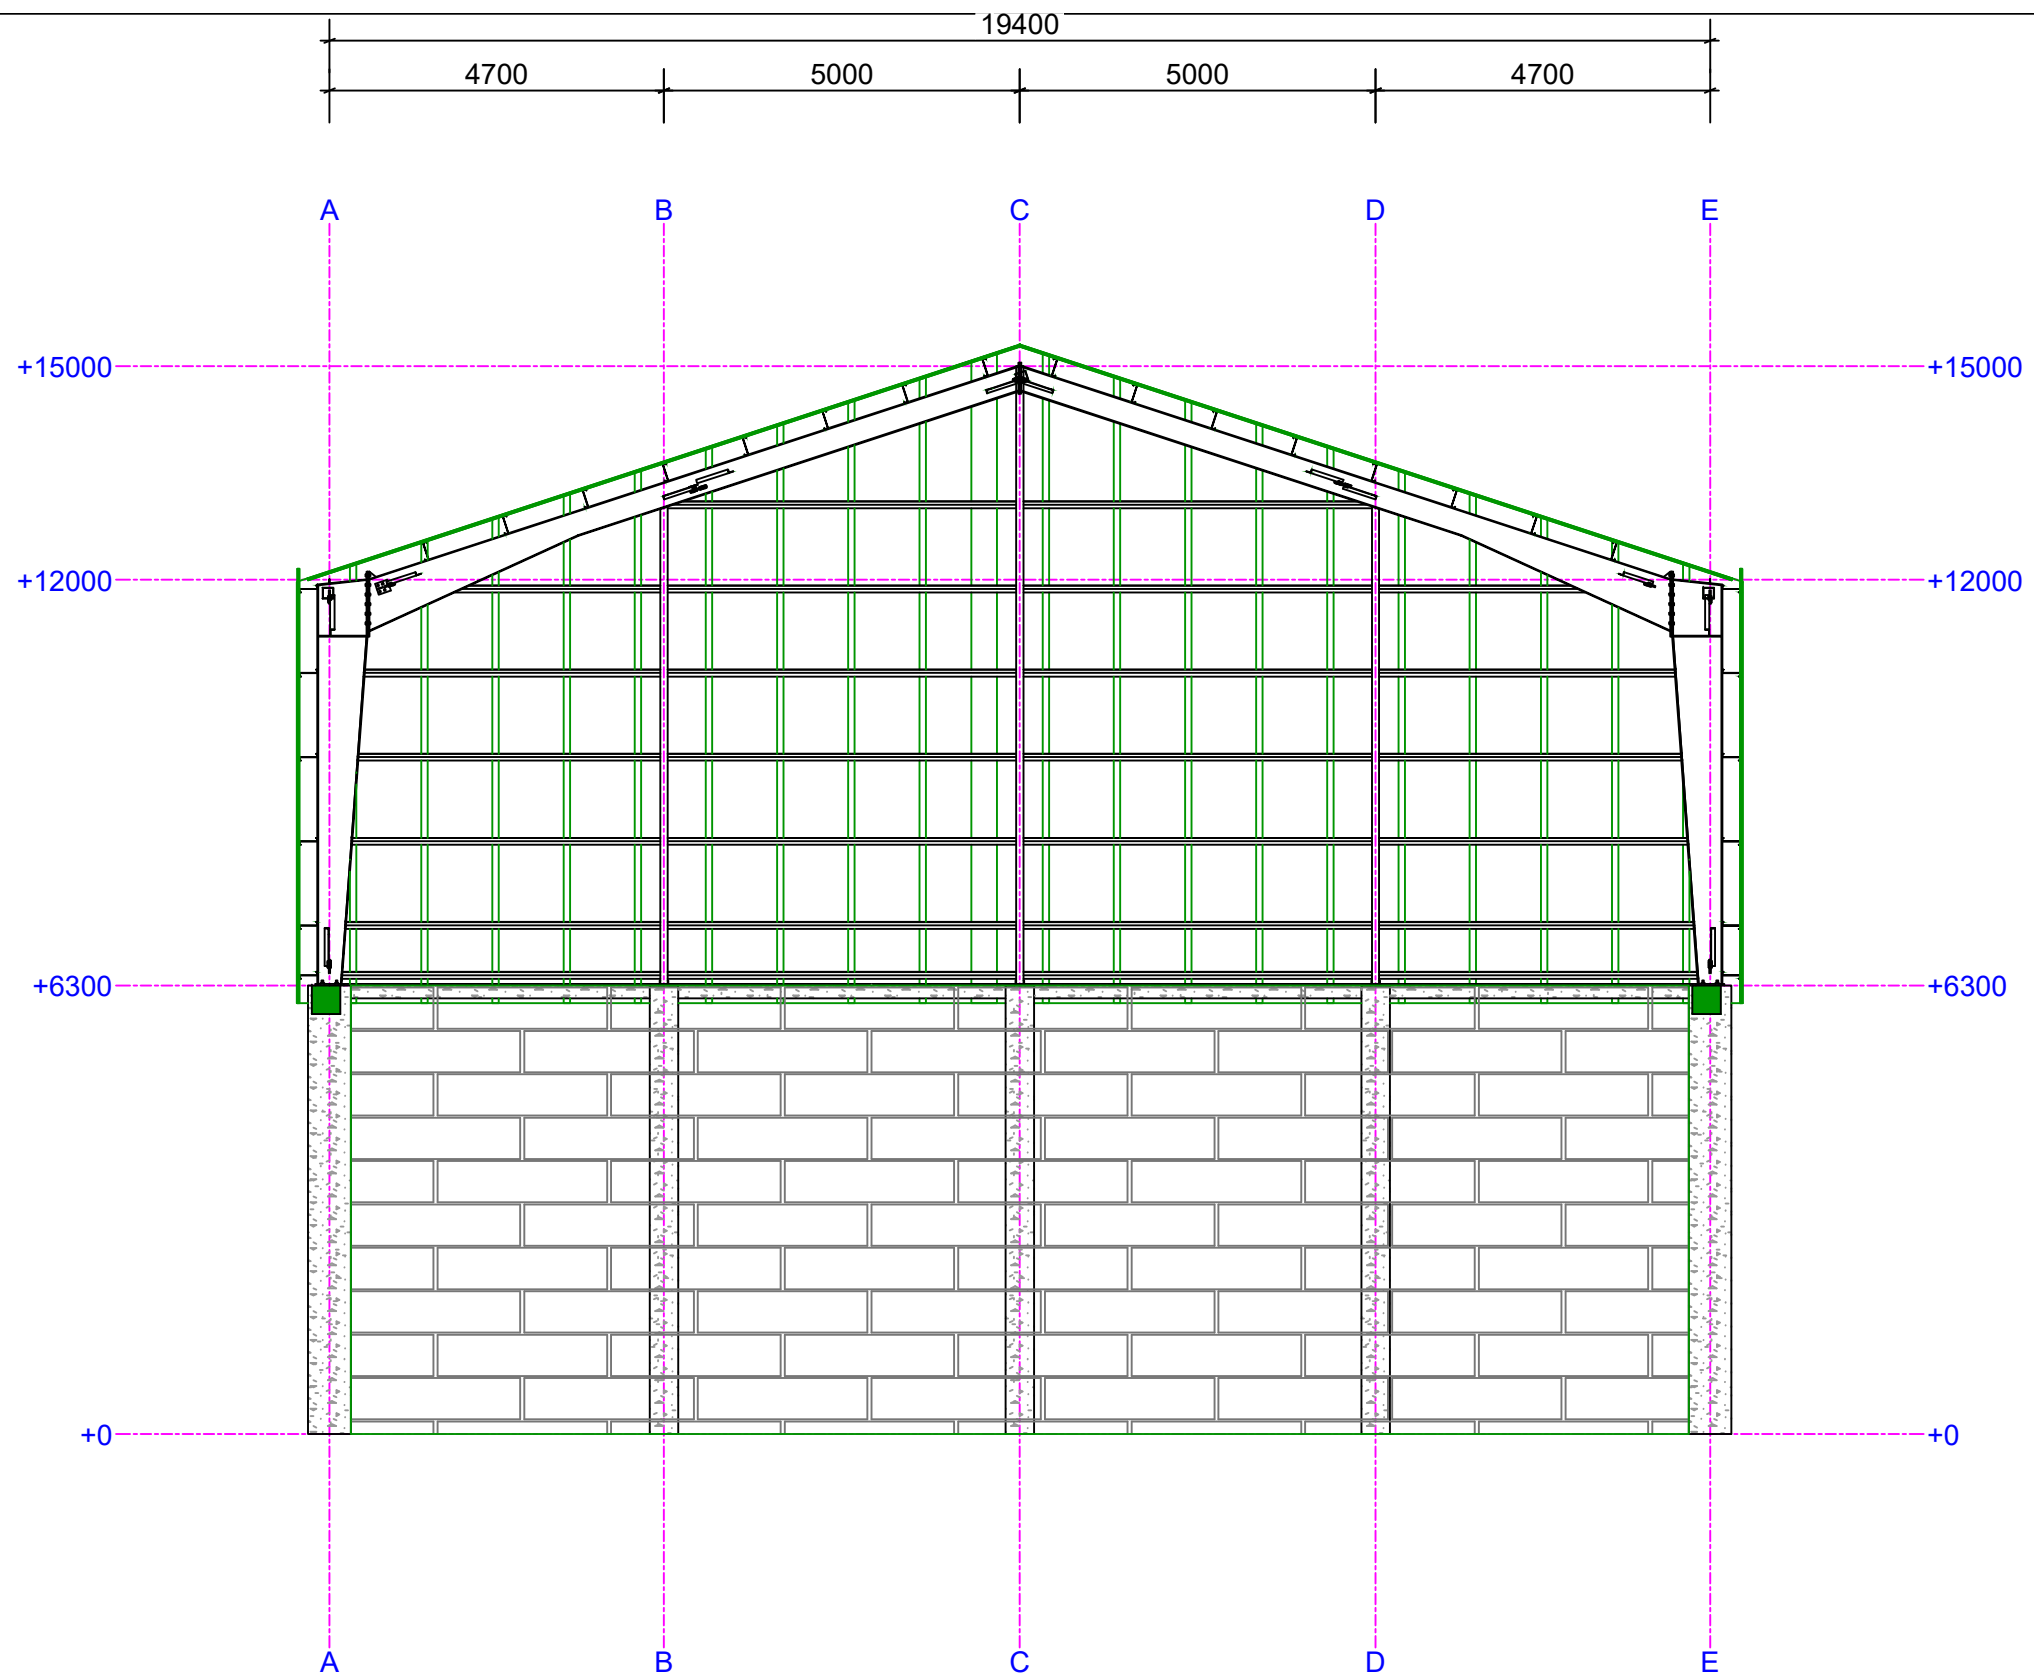

CLIENT: LOST	
PROJECT NAME:	
CONSULTANT OFFICE	
CIVIL ENG.:	
DRAWING TITLE: End Frame	DRAWING no: G [6]
DATE: 19.05.2023	SCALE: NTS SIZE: A1

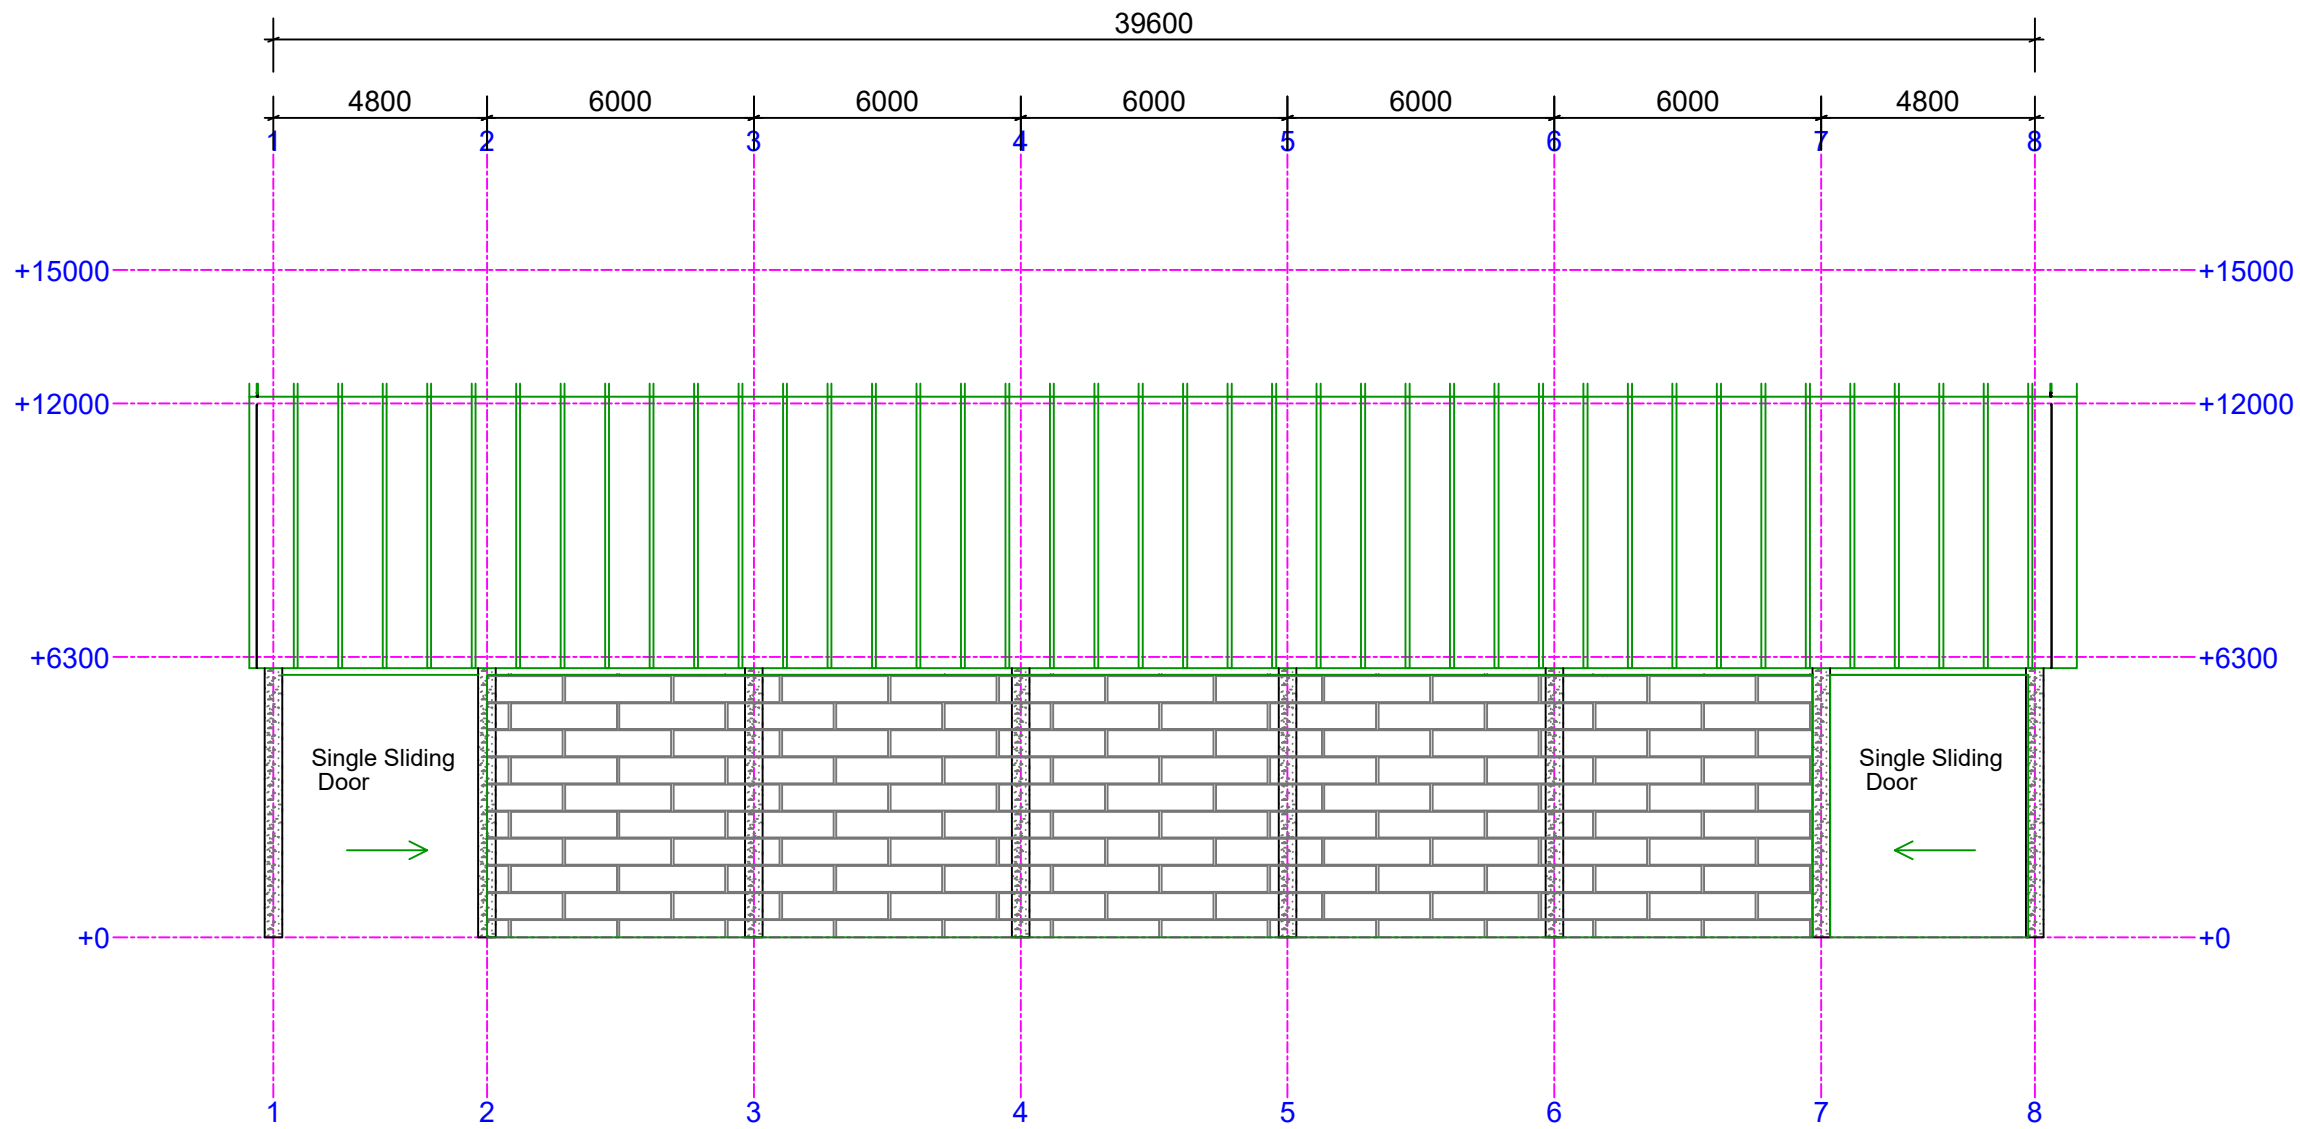

CLIENT: LOST	
PROJECT NAME:	
CONSULTANT OFFICE	
CIVIL ENG.:	
DRAWING TITLE: Grid E	DRAWING no: G [11]
DATE: 19.05.2023	SCALE: NTS SIZE: A1

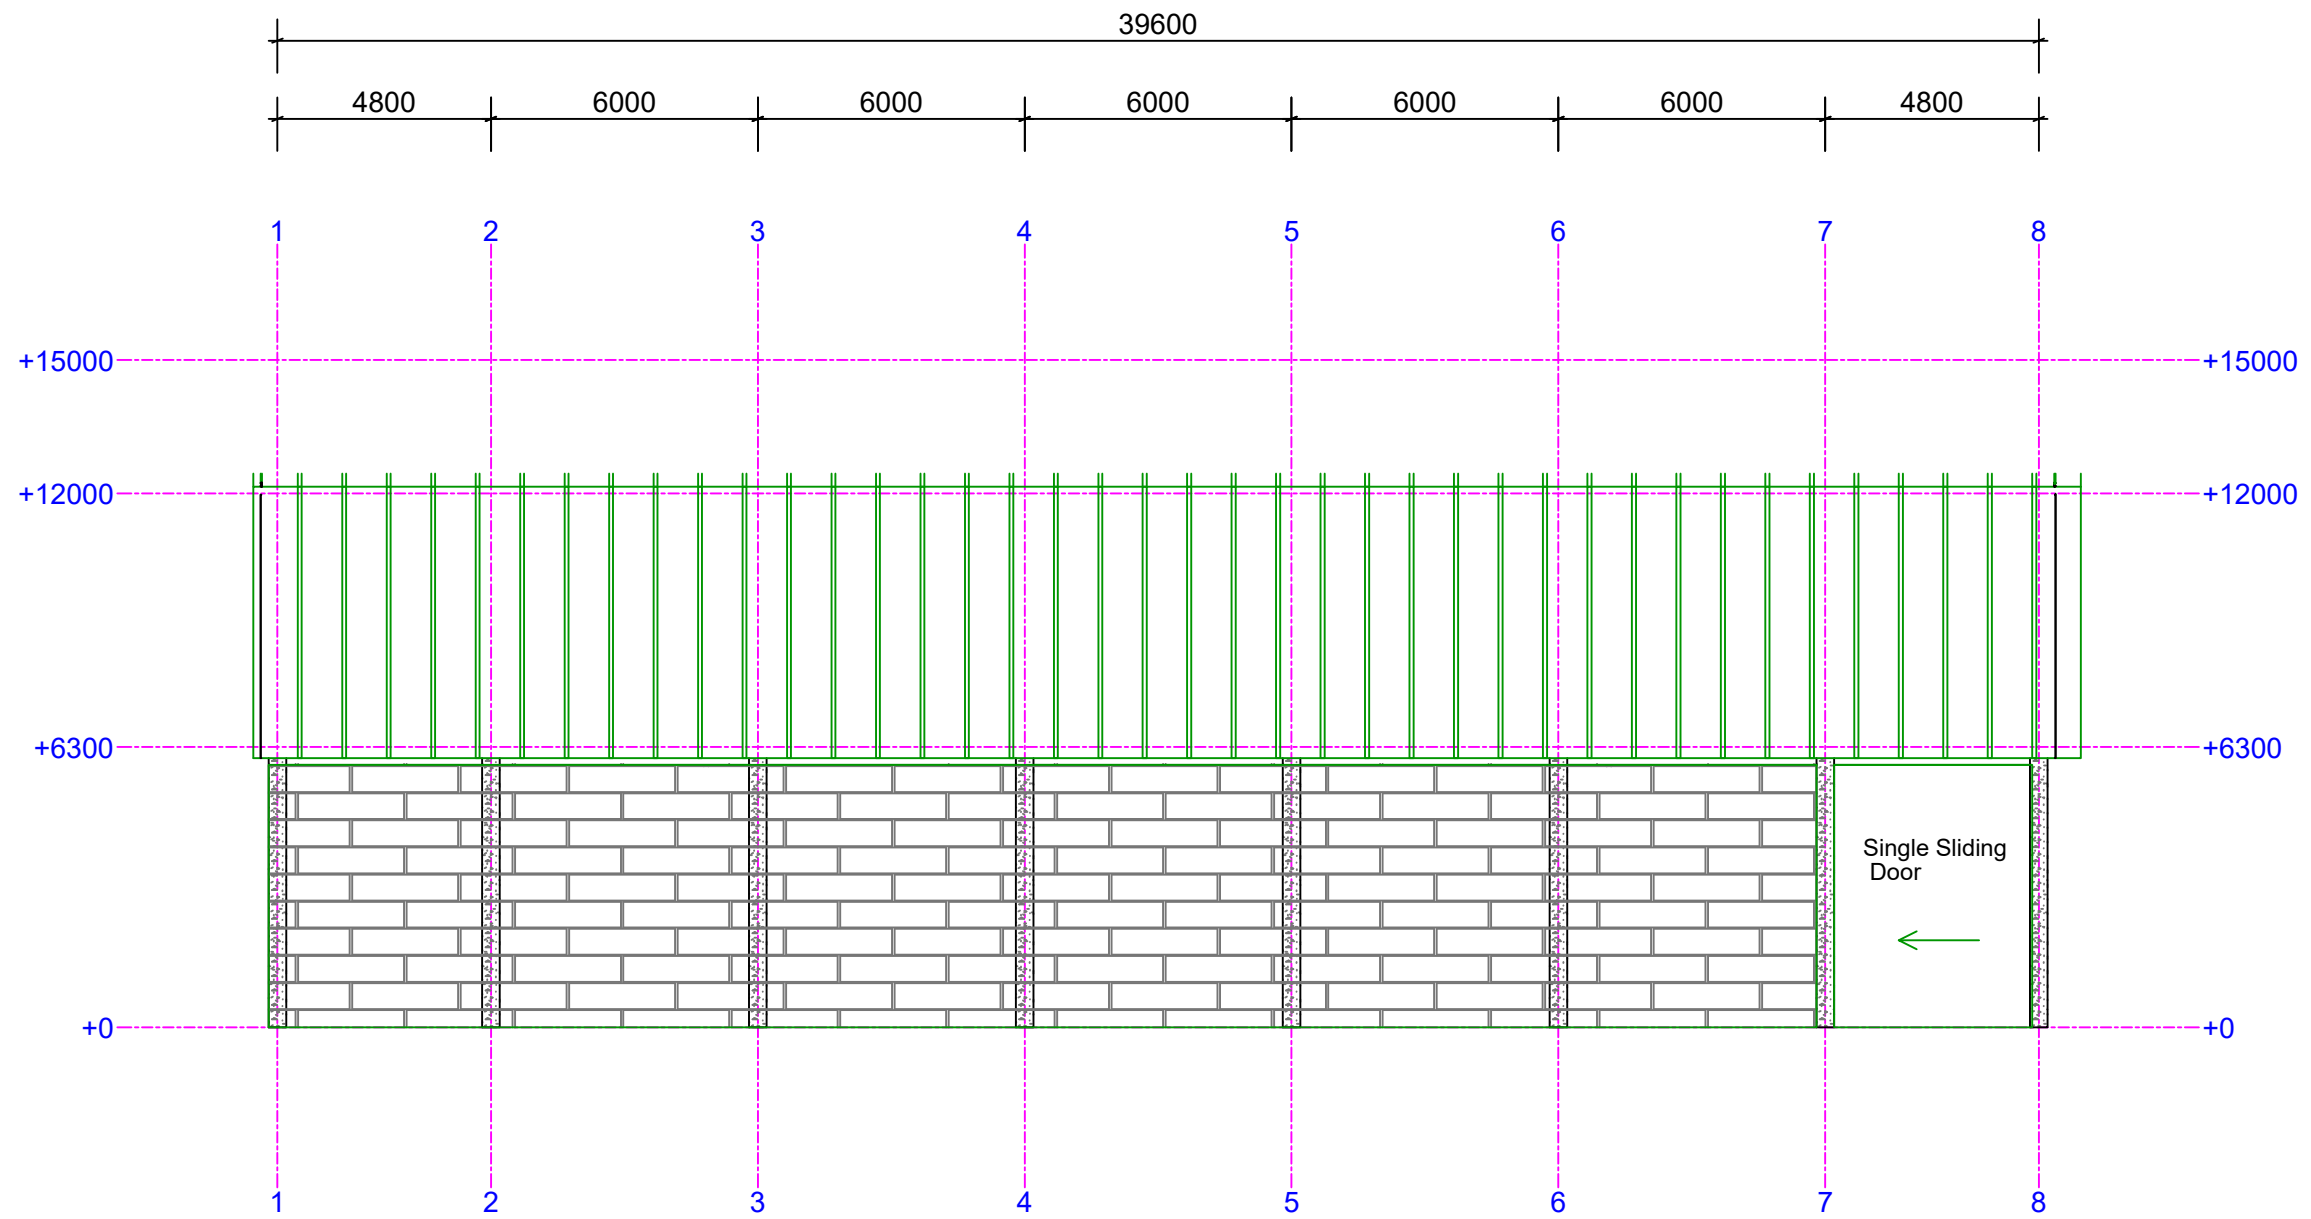

CLIENT: LOST	
PROJECT NAME:	
CONSULTANT OFFICE	
CIVIL ENG.:	
DRAWING TITLE: Grid A	DRAWING no: G [4]
DATE: 19.05.2023	SCALE: NTS SIZE: A1