

NOTES:

- ALL DEMOLITION WORK SHOULD BE PERFORMED WITH MINIMUM NOISE
- MAXIMUM PROTECTION AND INSULATION SHOULD BE PROVIDED AGAINST DUST FOR THE REST OF THE FLOOR
- DEMOLITION MAY INCLUDE REMOVING CERAMIC FOR TOILETS (IN DEMOLITION ZONE) IN ADDITION TO REMOVING SANITARY EQUIPMENT AND ALL OBSTACLES RESULTS SHOULD BE SAFELY REMOVED TO OFFICIAL DUMP PLACES
- MATERIALS IN GOOD SHAE SUCH AS DOOS, SANITARY AND ALL RELEVANT MATERIALS TO BE DELIVERED TO ADMINISTRATION



REV.	DESCRIPTION:	BY:	DATE:
------	--------------	-----	-------

ONGH - Dialysis Section Rehabilitation


Islamic Relief Lebanon
 Verdun - Saeb Salam Street Kojok
 Center 5th floor | Beirut | Lebanon
 Tel/Fax: +961 1 800458
 Mobile: +961 76 111436
 www.islamic-relief.org

Donor: **Islamic Relief Canada**


CLIENT: **Islamic Relief Lebanon**



SITE: **ORANGE NASSAU HOSPITAL**
Dialysis Section

TITLE: **GENERAL LEVEL 2 FLOOR**
DEMOLITION PLAN

SCALE AT A1:	DATE:	DRAWN:	CHECKED:
1:100	30/07/2024		
PROJECT NO:	DRAWING NO:	REVISION:	
	02		

Notes:

- NOTES:
- ALL CONSTRUCTION & CIVIL WORKS WORK SHOULD BE PERFORMED WITH MINIMUM NOISE
 - MAXIMUM PROTECTION AND INSULATION SHOULD BE PROVIDED AGAINST DUST FOR THE REST OF THE FLOOR
 - MATERIALS TRANSPORT AND HANDLING SHOULD BE DONE DELICATELY WITH MINIMUM DISTURBANCE

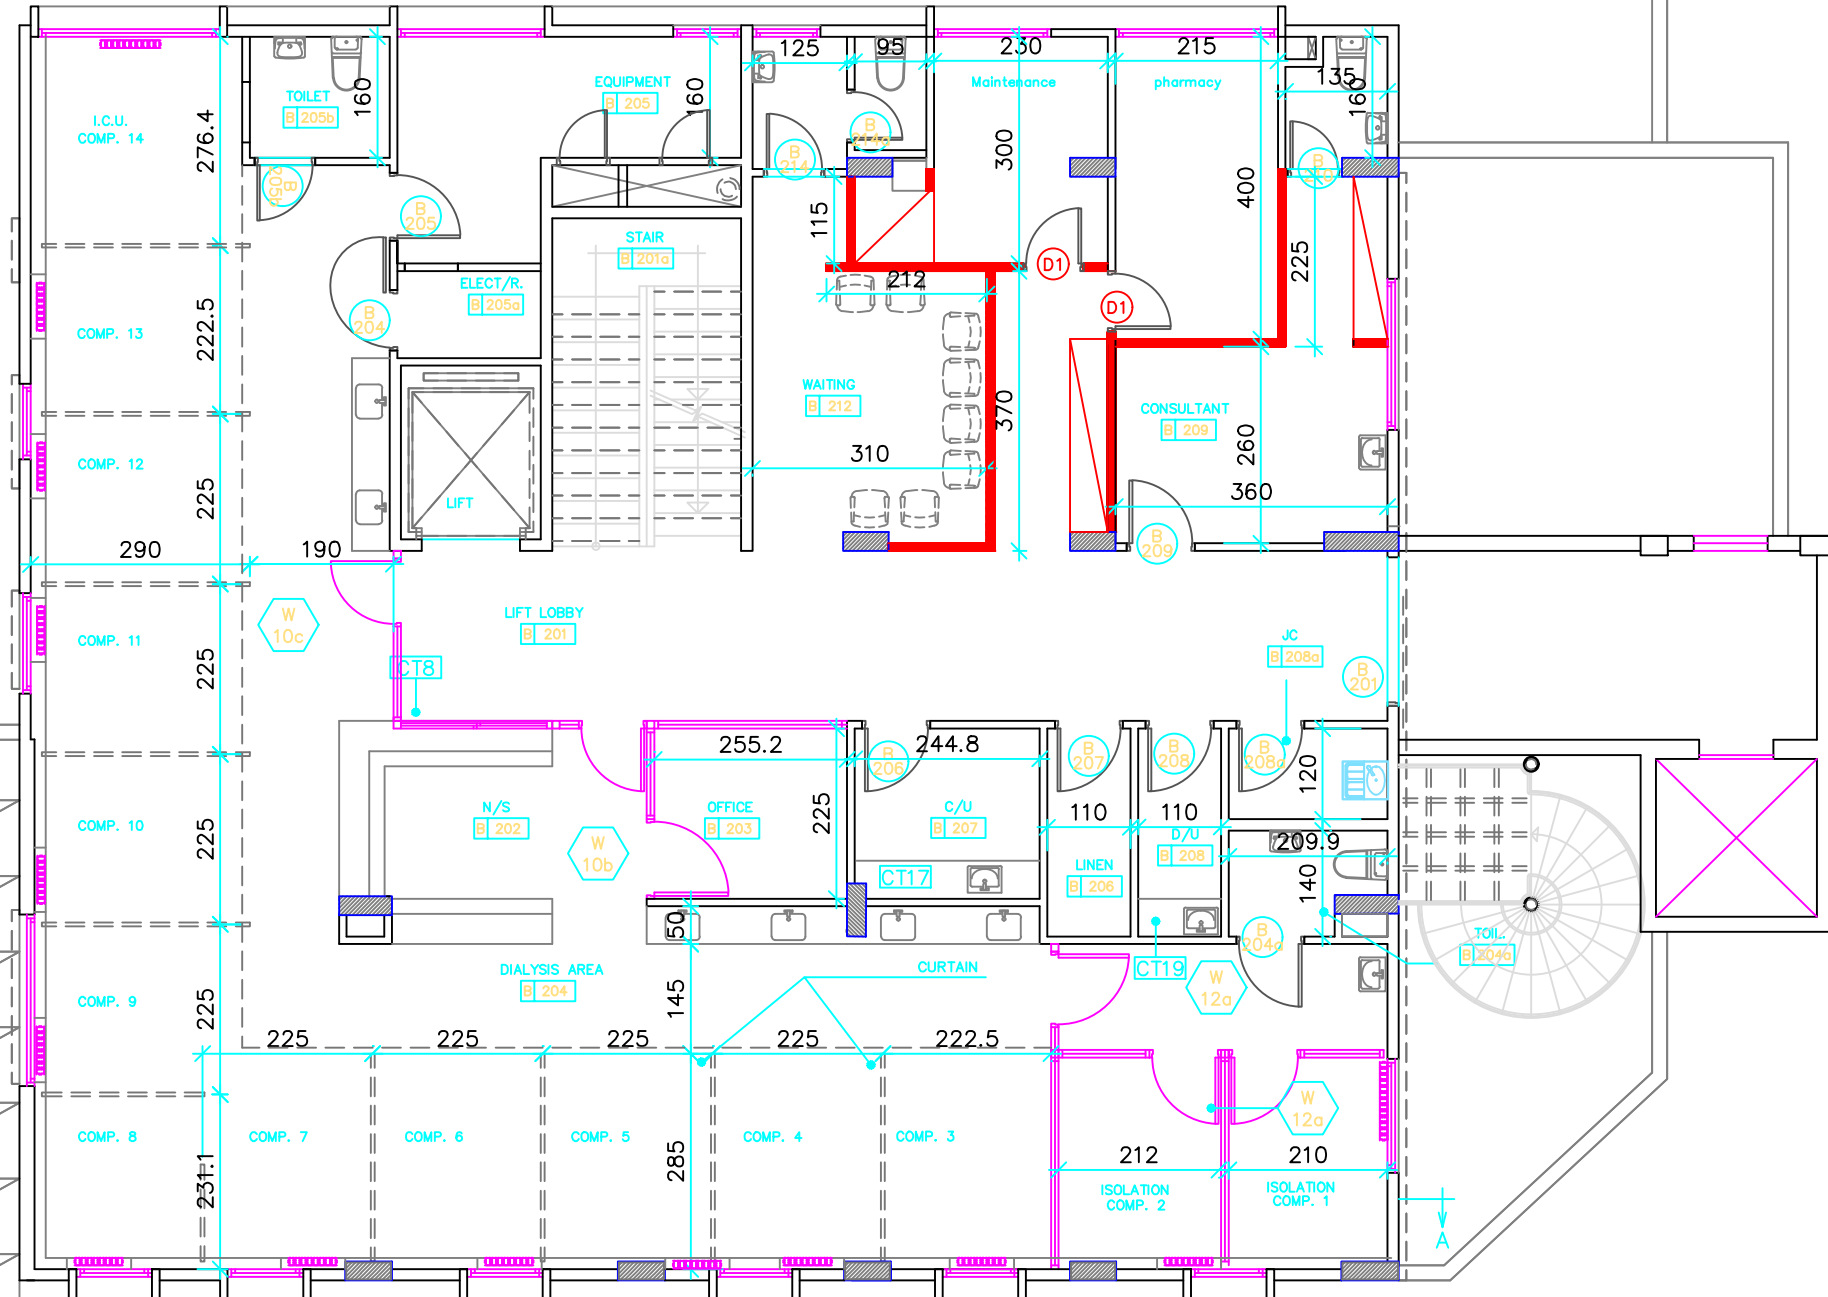

REV. DESCRIPTION: BY: DATE:

ONGH - Dialysis Section Rehabilitation


Islamic Relief Lebanon
 Verdun - Saeb Salam Street Kojok
 Center 5th floor | Beirut | Lebanon
 Tel/Fax: +961 1 800458
 Mobile: +961 76 111436
 www.islamic-relief.org

Donor: **Islamic Relief Canada**


CLIENT: **Islamic Relief Lebanon**



SITE: **ORANGE NASSAU HOSPITAL**
Dialysis Section

TITLE: **GENERAL LEVEL 2 FLOOR CONSTRUCTION PLAN**

SCALE AT A1: 1:100 DATE: 30/07/2024 DRAWN: CHECKED:

PROJECT NO: DRAWING NO: 03 REVISION:

133

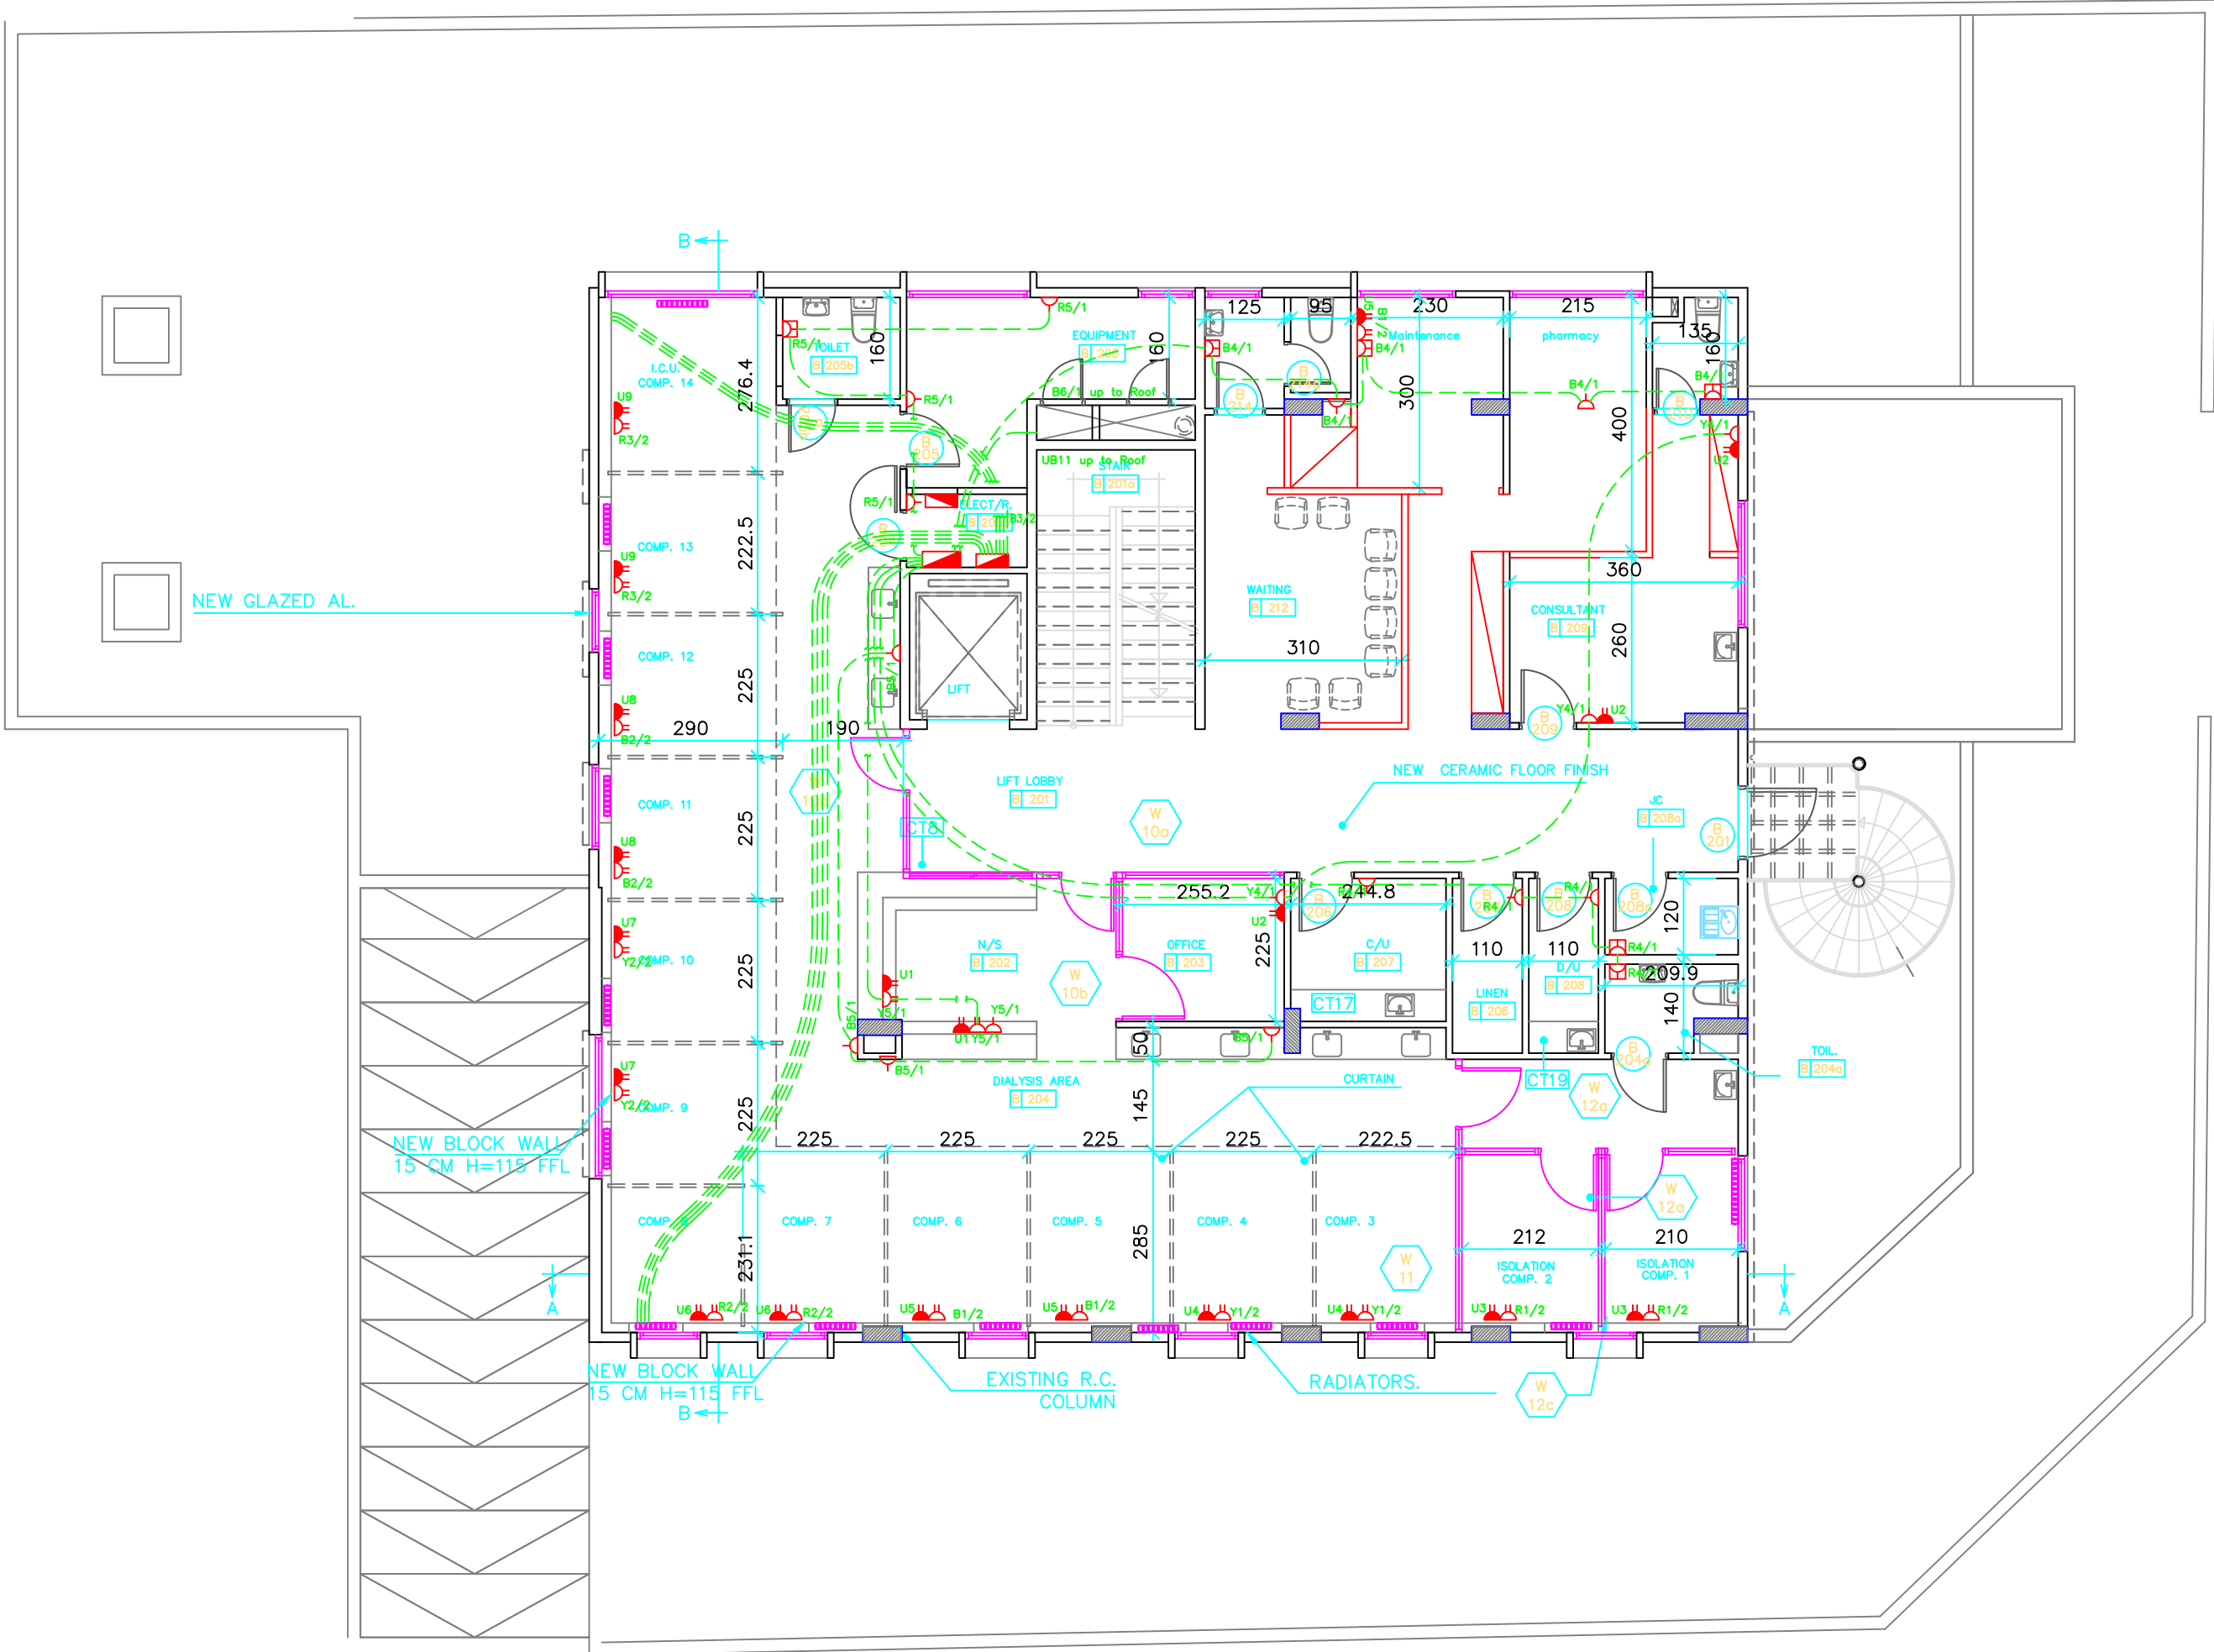

REV.	DESCRIPTION:	BY:	DATE:
	ONGH - Dialysis Section Rehabilitation		

Islamic Relief Lebanon
 Verdun - Saeb Salam Street Kojok
 Center 5th floor | Beirut | Lebanon
 Tel/Fax: +961 1 800458
 Mobile: +961 76 111436
 www.islamic-relief.org


Donor: **Islamic Relief Canada**

CLIENT: **Islamic Relief Lebanon**

SITE: **ORANGE NASSAU HOSPITAL
 Dialysis Section**

TITLE: **GENERAL LEVEL 2 FLOOR
 ELECTRICAL WORKS**

SCALE AT A1: 1:100	DATE: 30/07/2024	DRAWN:	CHECKED:
PROJECT NO:	DRAWING NO: 04	REVISION:	

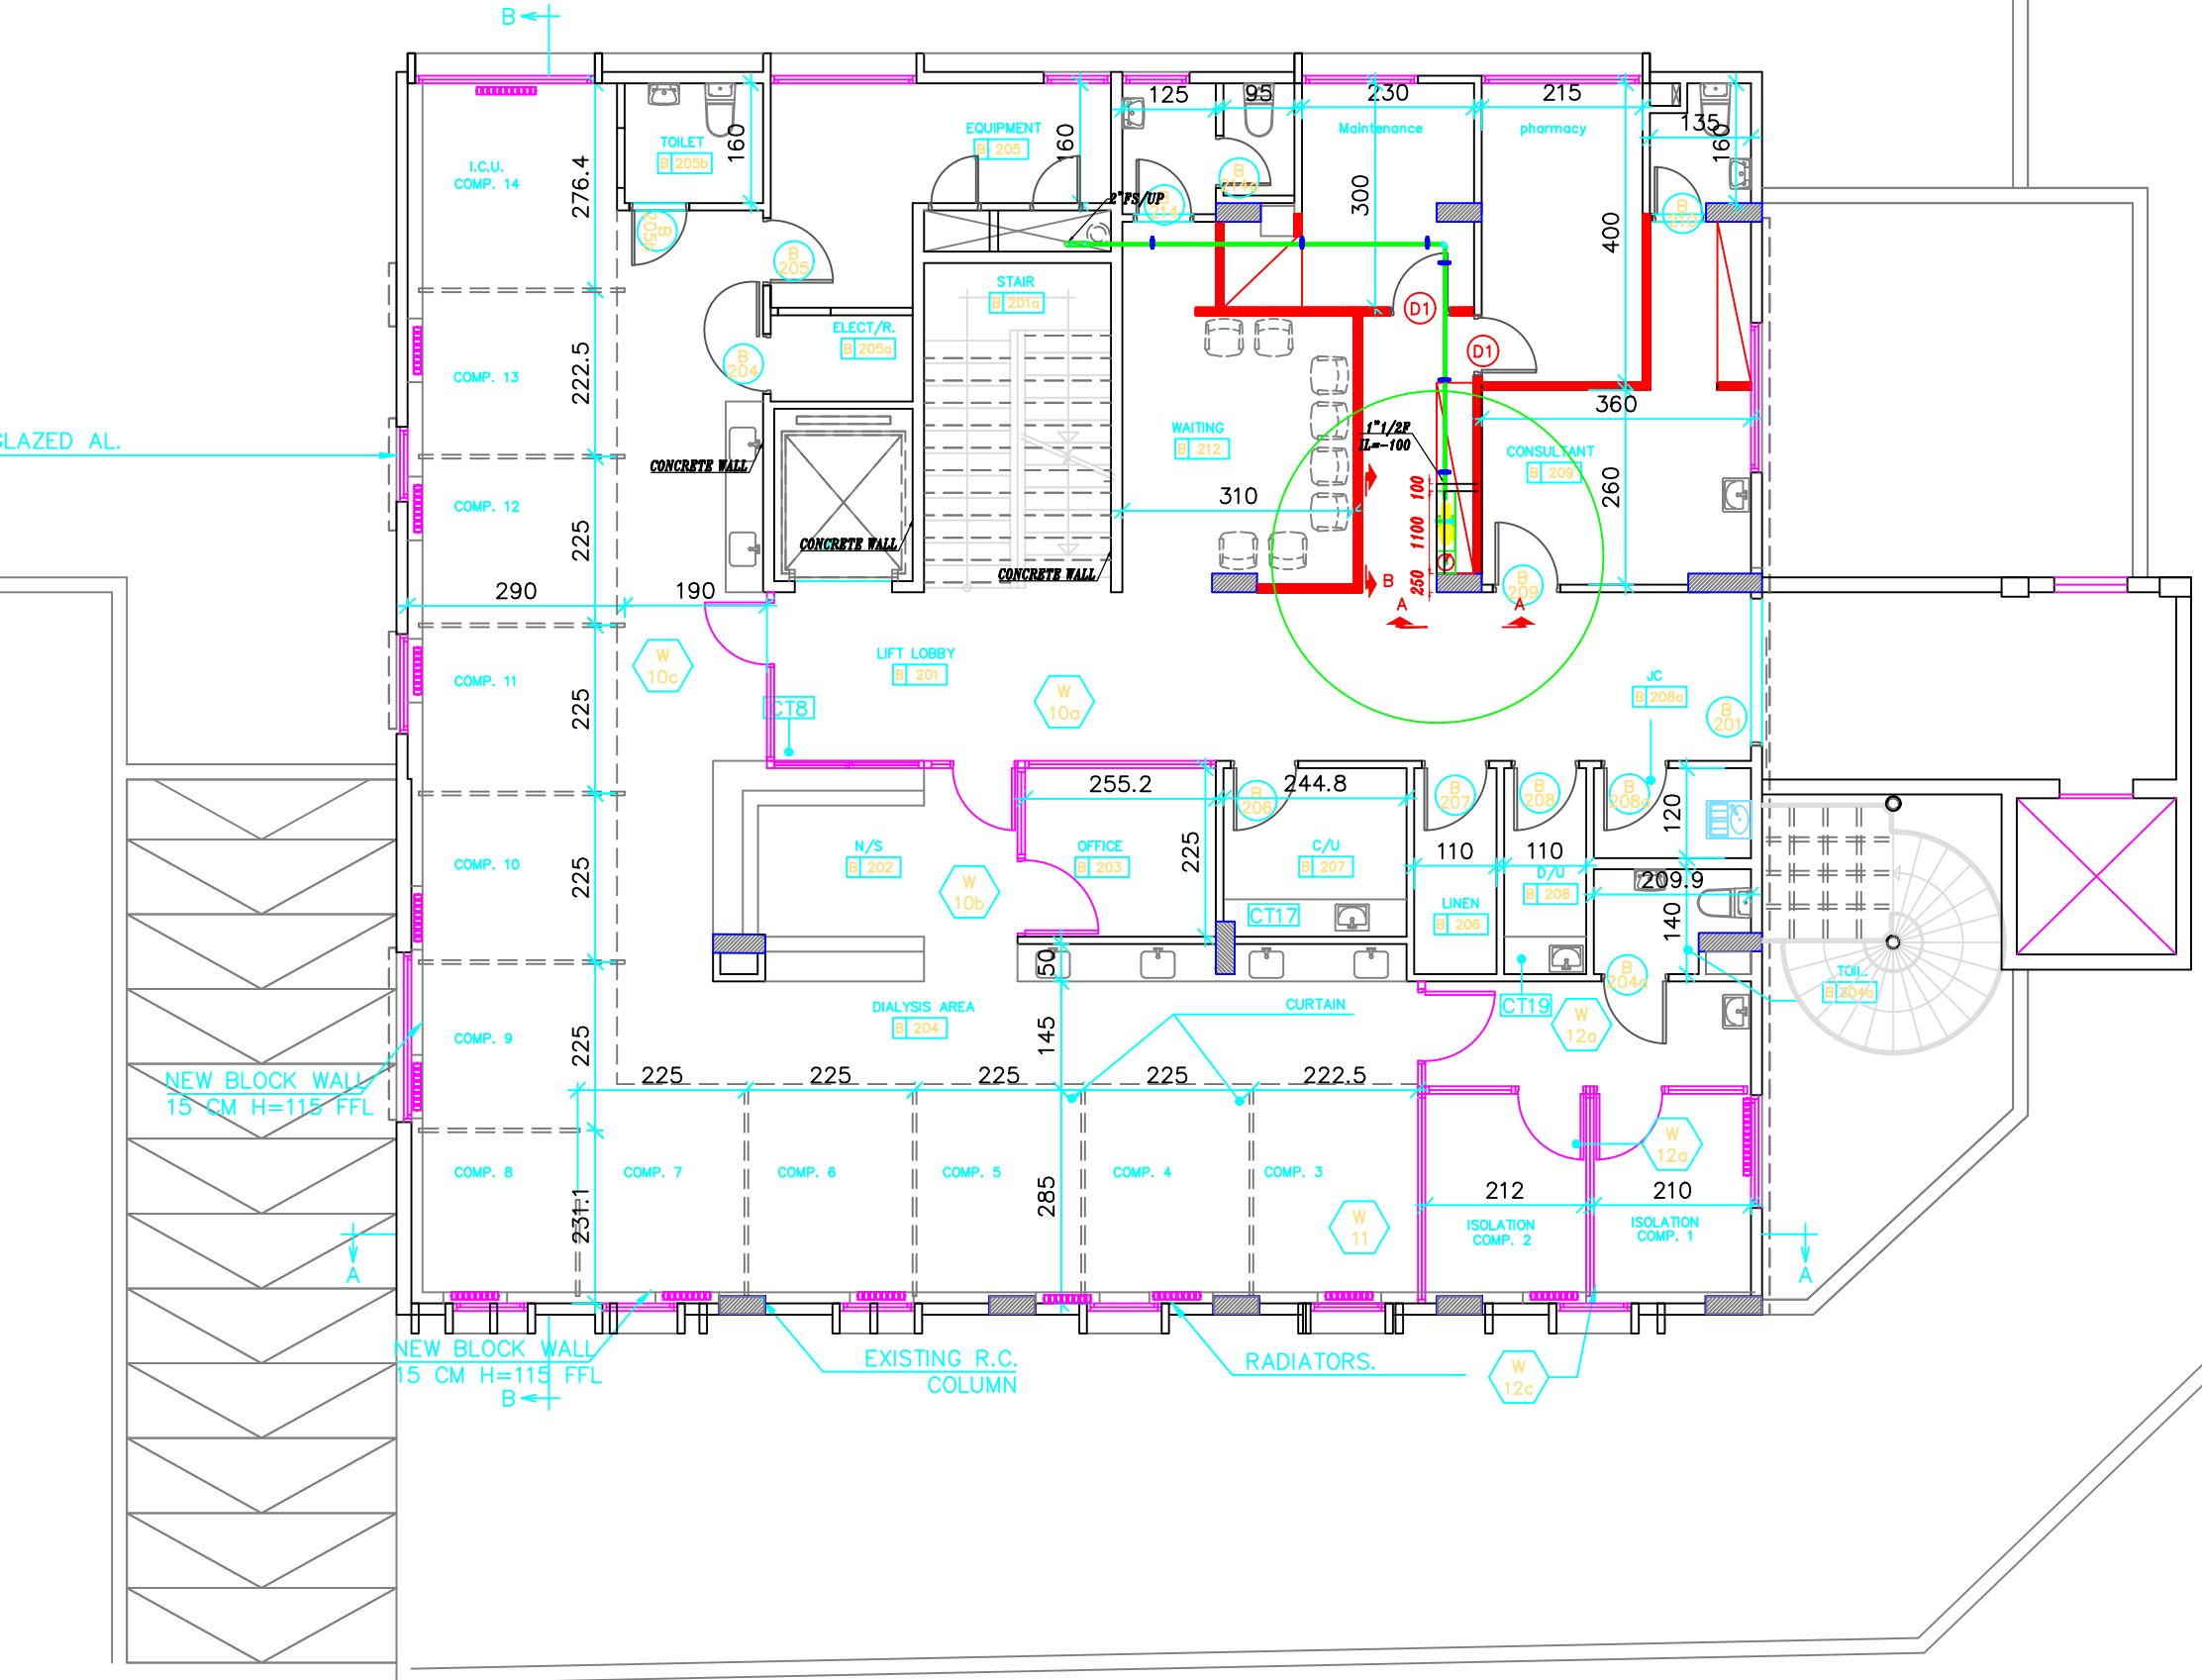

NEW GLAZED AL.

NEW BLOCK WALL
15 CM H=115 FFL

NEW BLOCK WALL
15 CM H=115 FFL

EXISTING R.C.
COLUMN

RADIATORS.

133

REV.	DESCRIPTION:	BY:	DATE:
------	--------------	-----	-------

ONGH - Dialysis Section Rehabilitation

Islamic Relief Lebanon
 Verdun - Saeb Salam Street Kojok
 Center 5th floor | Beirut | Lebanon
 Tel/Fax: +961 1 800458
 Mobile: +961 76 111436
 www.islamic-relief.org


Donor: **Islamic Relief Canada**

CLIENT: **Islamic Relief Lebanon**

SITE: **ORANGE NASSAU HOSPITAL
Dialysis Section**

TITLE: **GENERAL LEVEL 2 FLOOR
Fire Fighting**

SCALE AT A1: 1:100	DATE: 30/07/2024	DRAWN:	CHECKED:
PROJECT NO:	DRAWING NO: 05	REVISION:	

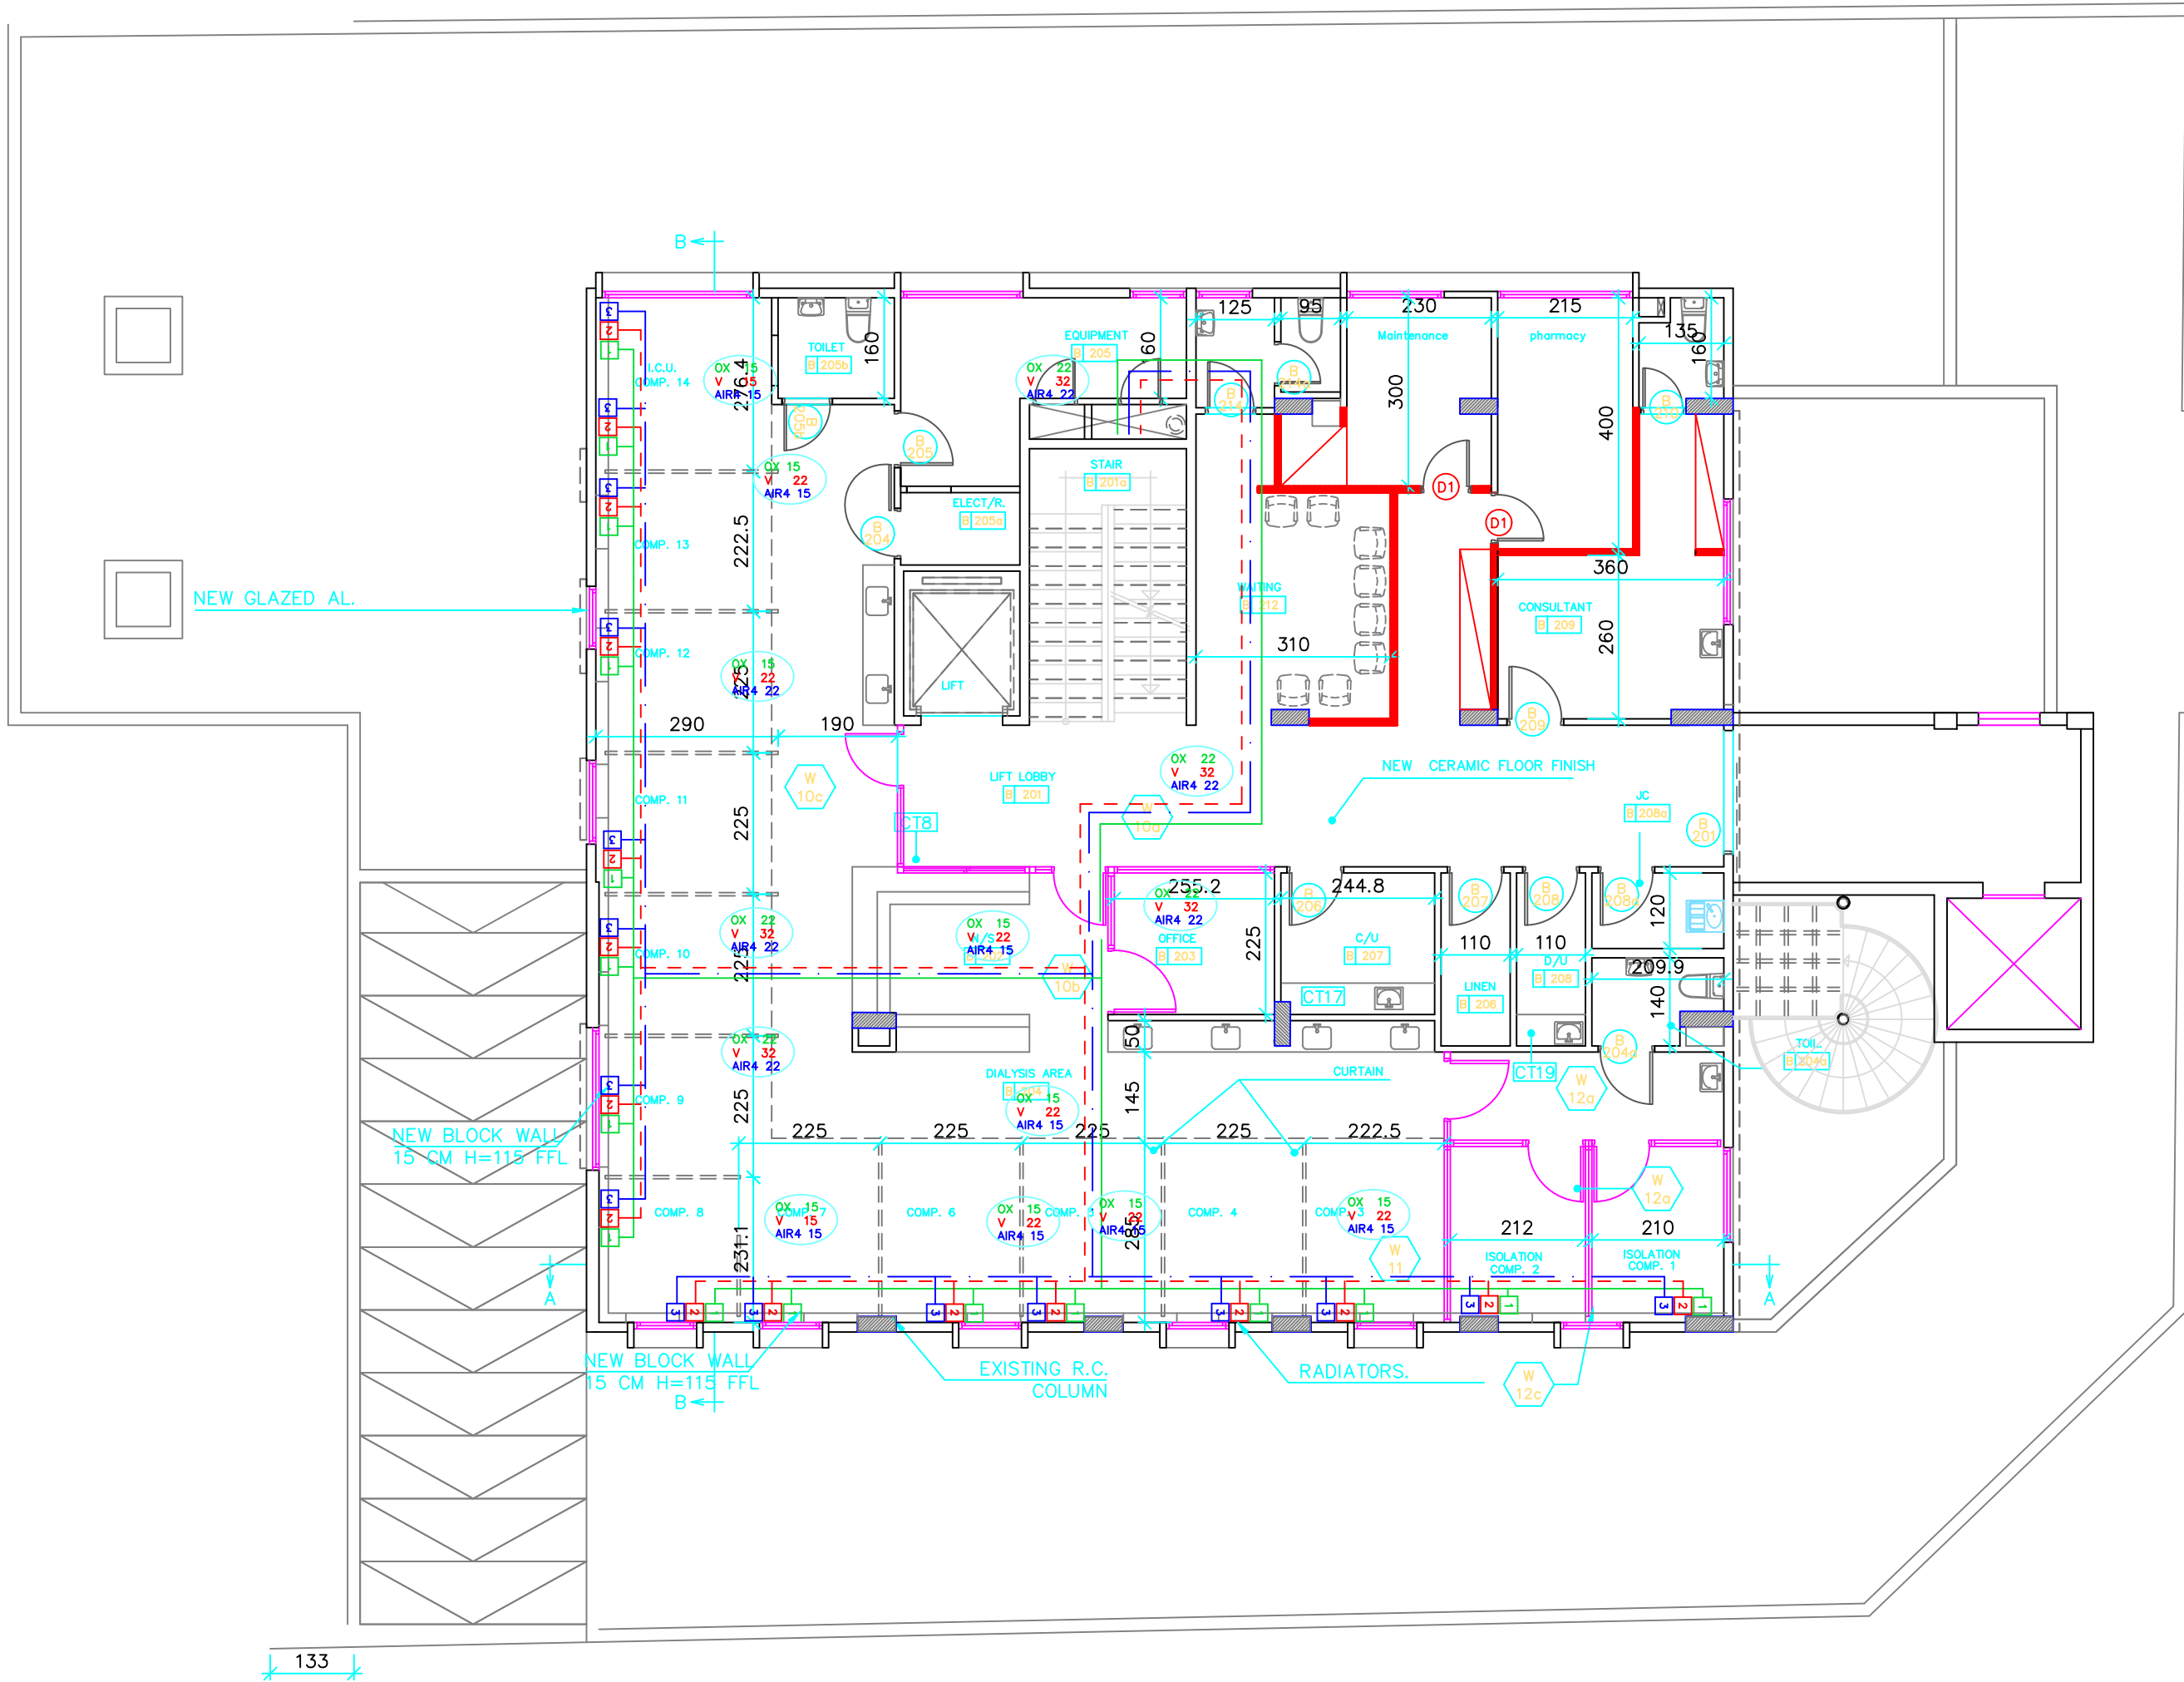

REV.	DESCRIPTION:	BY:	DATE:
	ONGH - Dialysis Section Rehabilitation		


Islamic Relief Lebanon
 Verdun - Saeb Salam Street Kojok
 Center 5th floor | Beirut | Lebanon
 Tel/Fax: +961 1 800458
 Mobile: +961 76 111436
 www.islamic-relief.org


Donor: **Islamic Relief Canada**


CLIENT: **Islamic Relief Lebanon**


SITE: **ORANGE NASSAU HOSPITAL
Dialysis Section**

TITLE: **GENERAL LEVEL 2 FLOOR
Medical Gaz**

SCALE AT A1: 1:100	DATE: 30/07/2024	DRAWN:	CHECKED:
PROJECT NO:	DRAWING NO: 06	REVISION:	

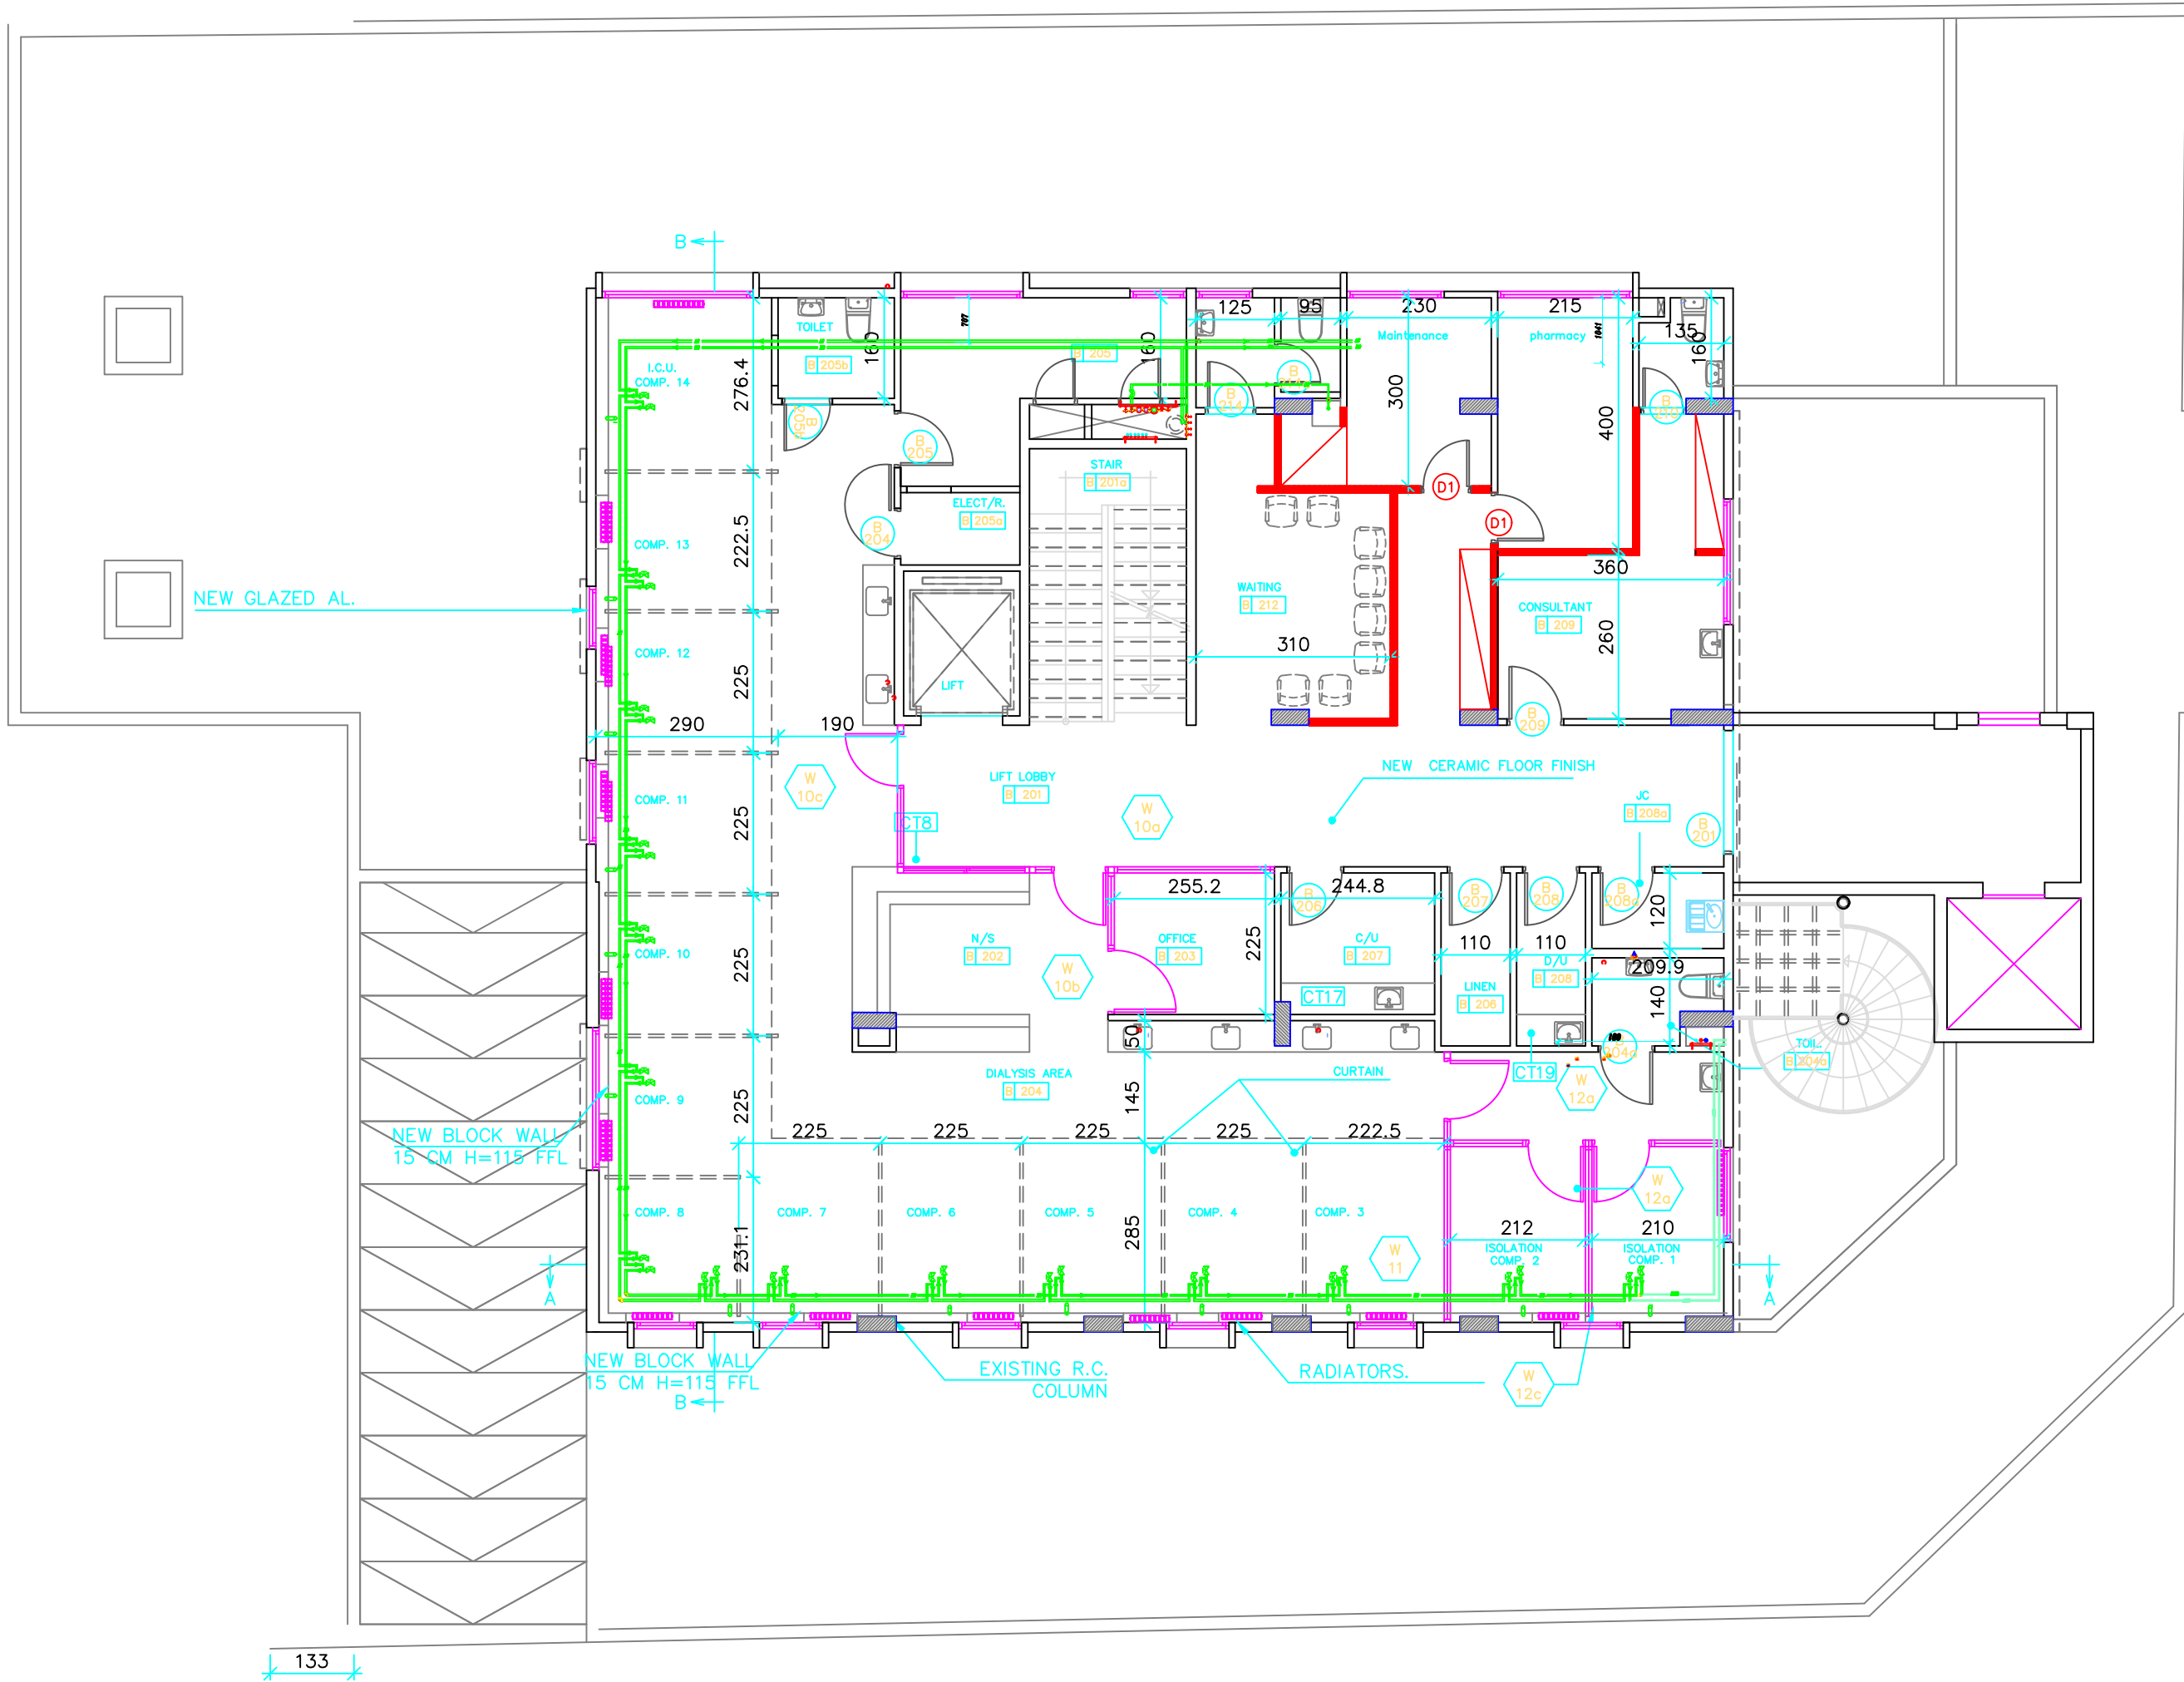

REV.	DESCRIPTION:	BY:	DATE:
	ONGH - Dialysis Section Rehabilitation		

Islamic Relief Lebanon
 Verdun - Saeb Salam Street Kojok
 Center 5th floor | Beirut | Lebanon
 Tel/Fax: +961 1 800458
 Mobile: +961 76 111436
 www.islamic-relief.org


Donor: **Islamic Relief Canada**

CLIENT: **Islamic Relief Lebanon**

SITE: **ORANGE NASSAU HOSPITAL
 Dialysis Section**

TITLE: **GENERAL LEVEL 2 FLOOR
 RO Supply**

SCALE AT A1: 1:100	DATE: 30/07/2024	DRAWN:	CHECKED:
PROJECT NO:	DRAWING NO: 07	REVISION:	

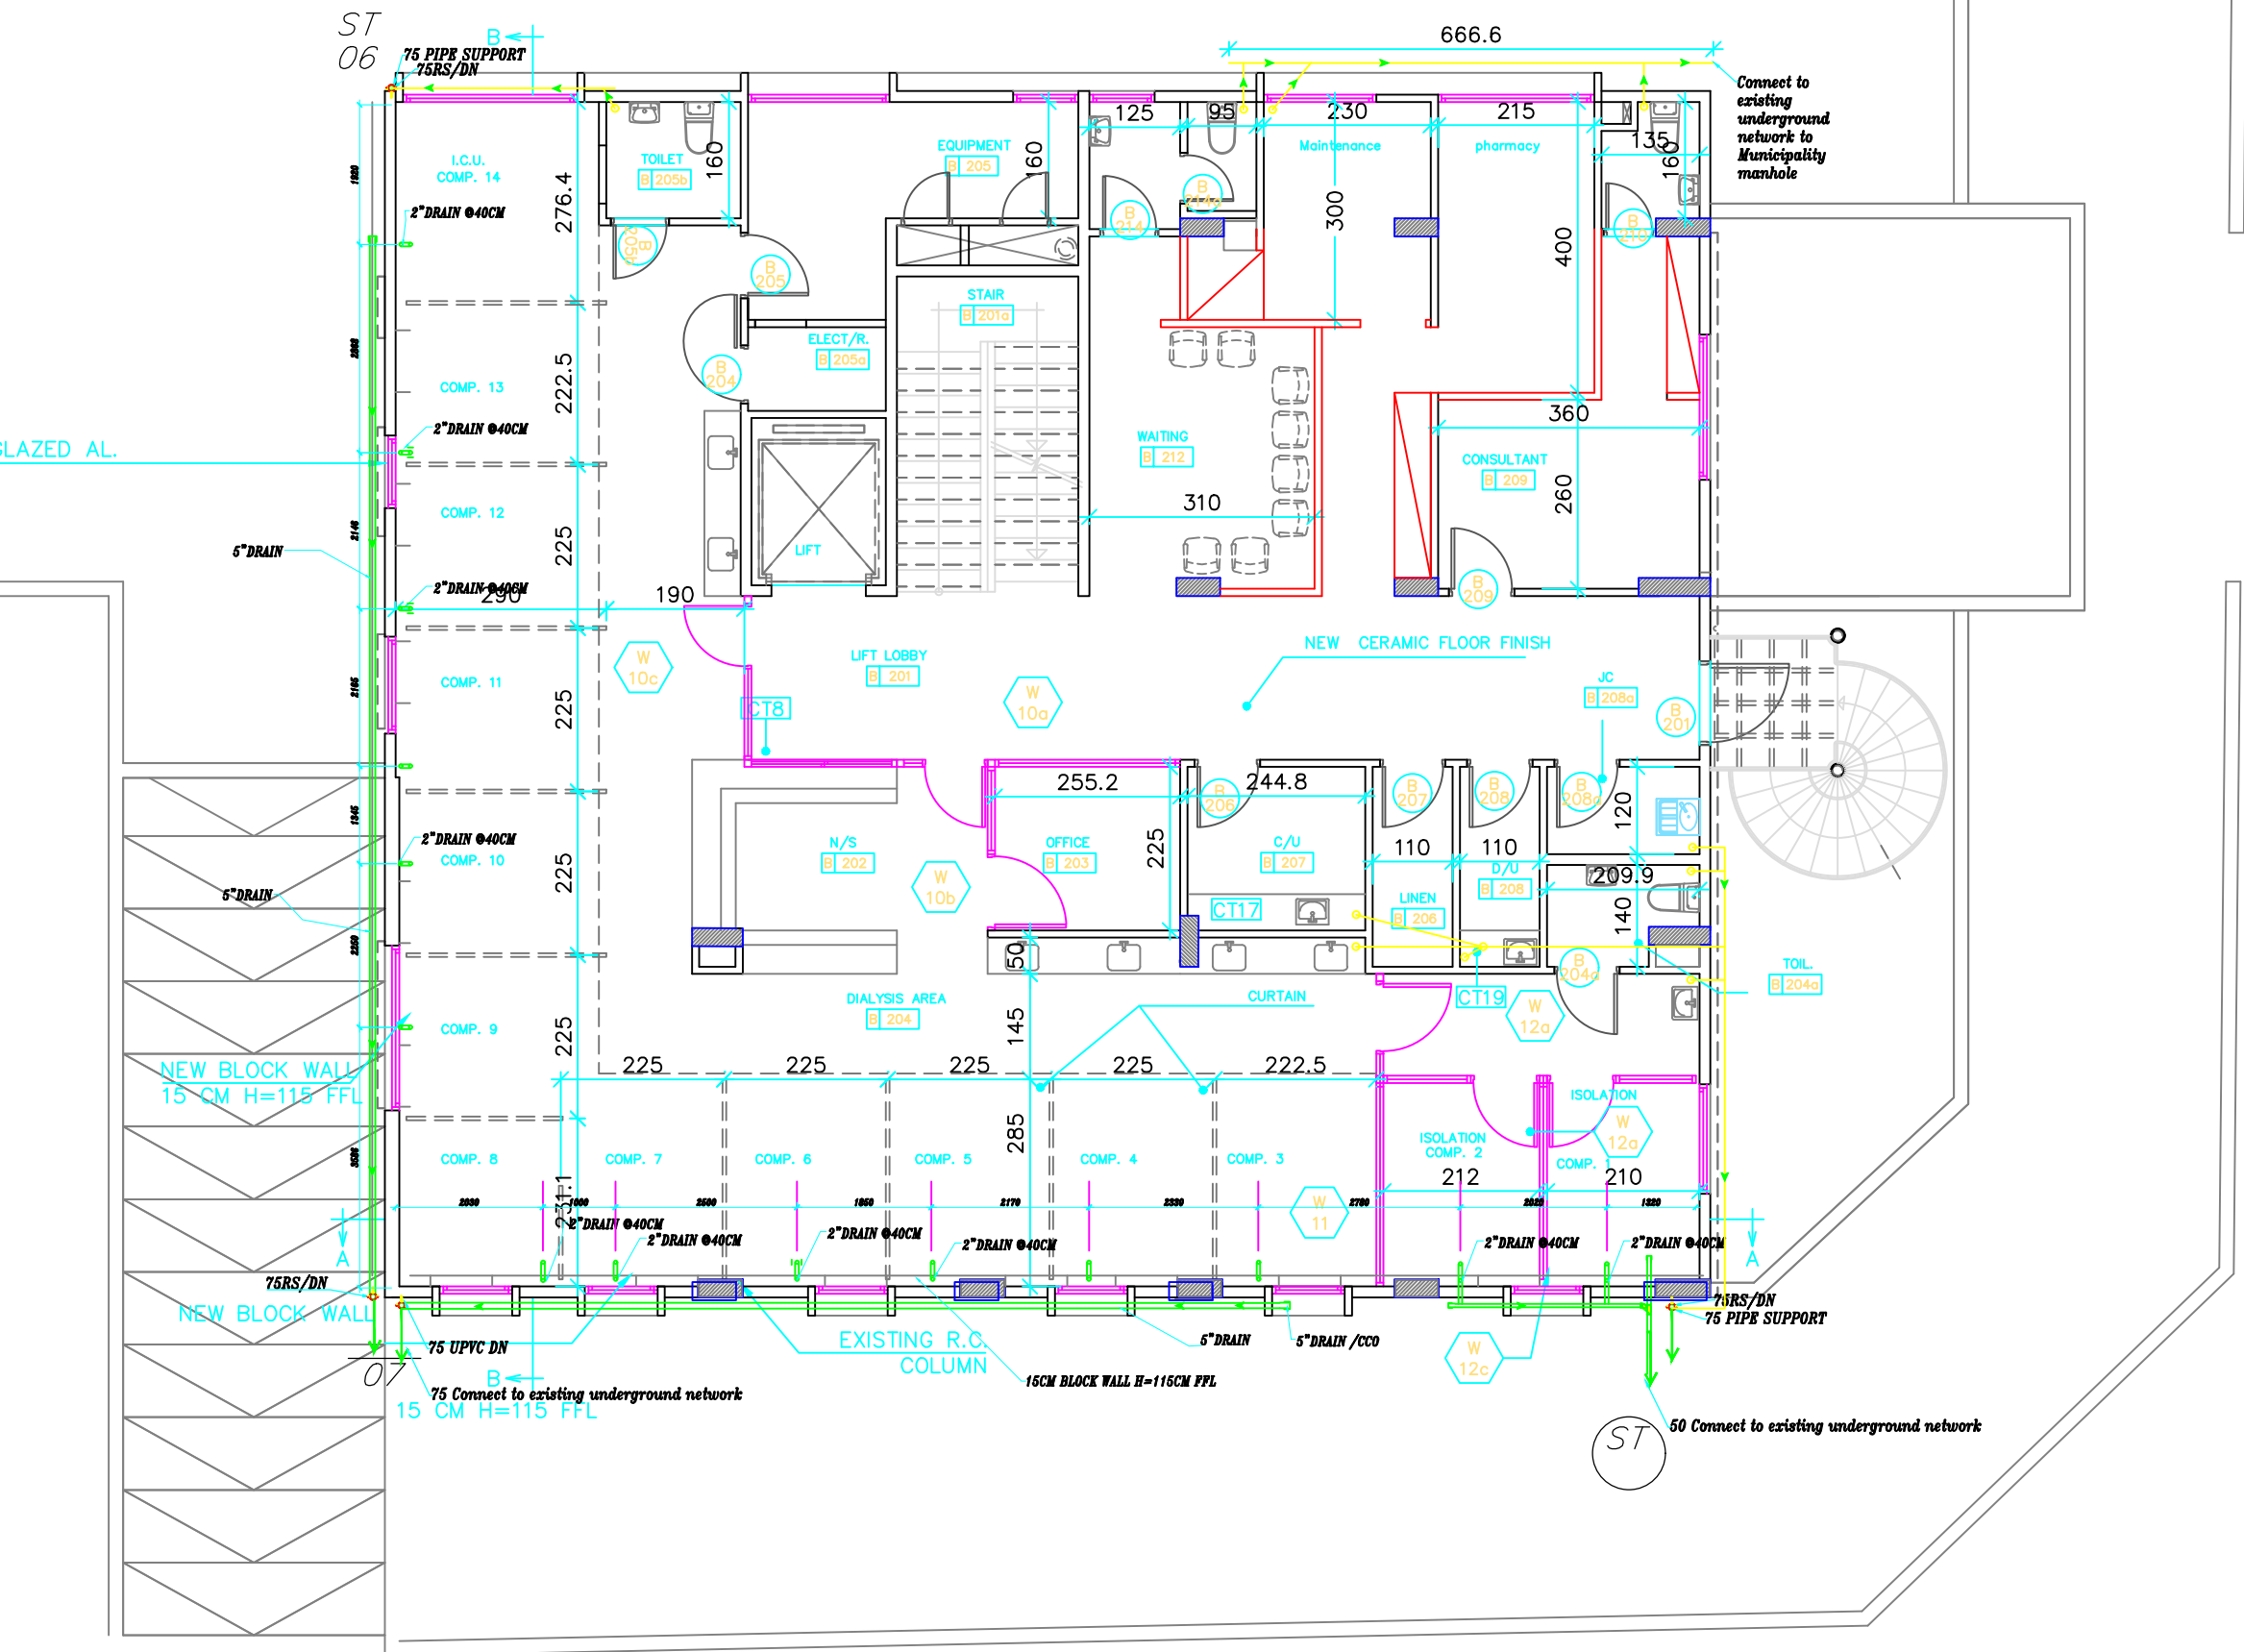

REV.	DESCRIPTION:	BY:	DATE:
------	--------------	-----	-------

ONGH - Dialysis Section Rehabilitation

Islamic Relief Lebanon
 Verdun - Saeb Salam Street Kojok
 Center 5th floor | Beirut | Lebanon
 Tel/Fax: +961 1 800458
 Mobile: +961 76 111436
 www.islamic-relief.org


Donor: **Islamic Relief Canada**

CLIENT: **Islamic Relief Lebanon**

SITE: **ORANGE NASSAU HOSPITAL
 Dialysis Section**

TITLE: **GENERAL LEVEL 2 FLOOR
 Drainage**

SCALE AT A1: 1:100	DATE: 30/07/2024	DRAWN:	CHECKED:
PROJECT NO:	DRAWING NO: 08	REVISION:	

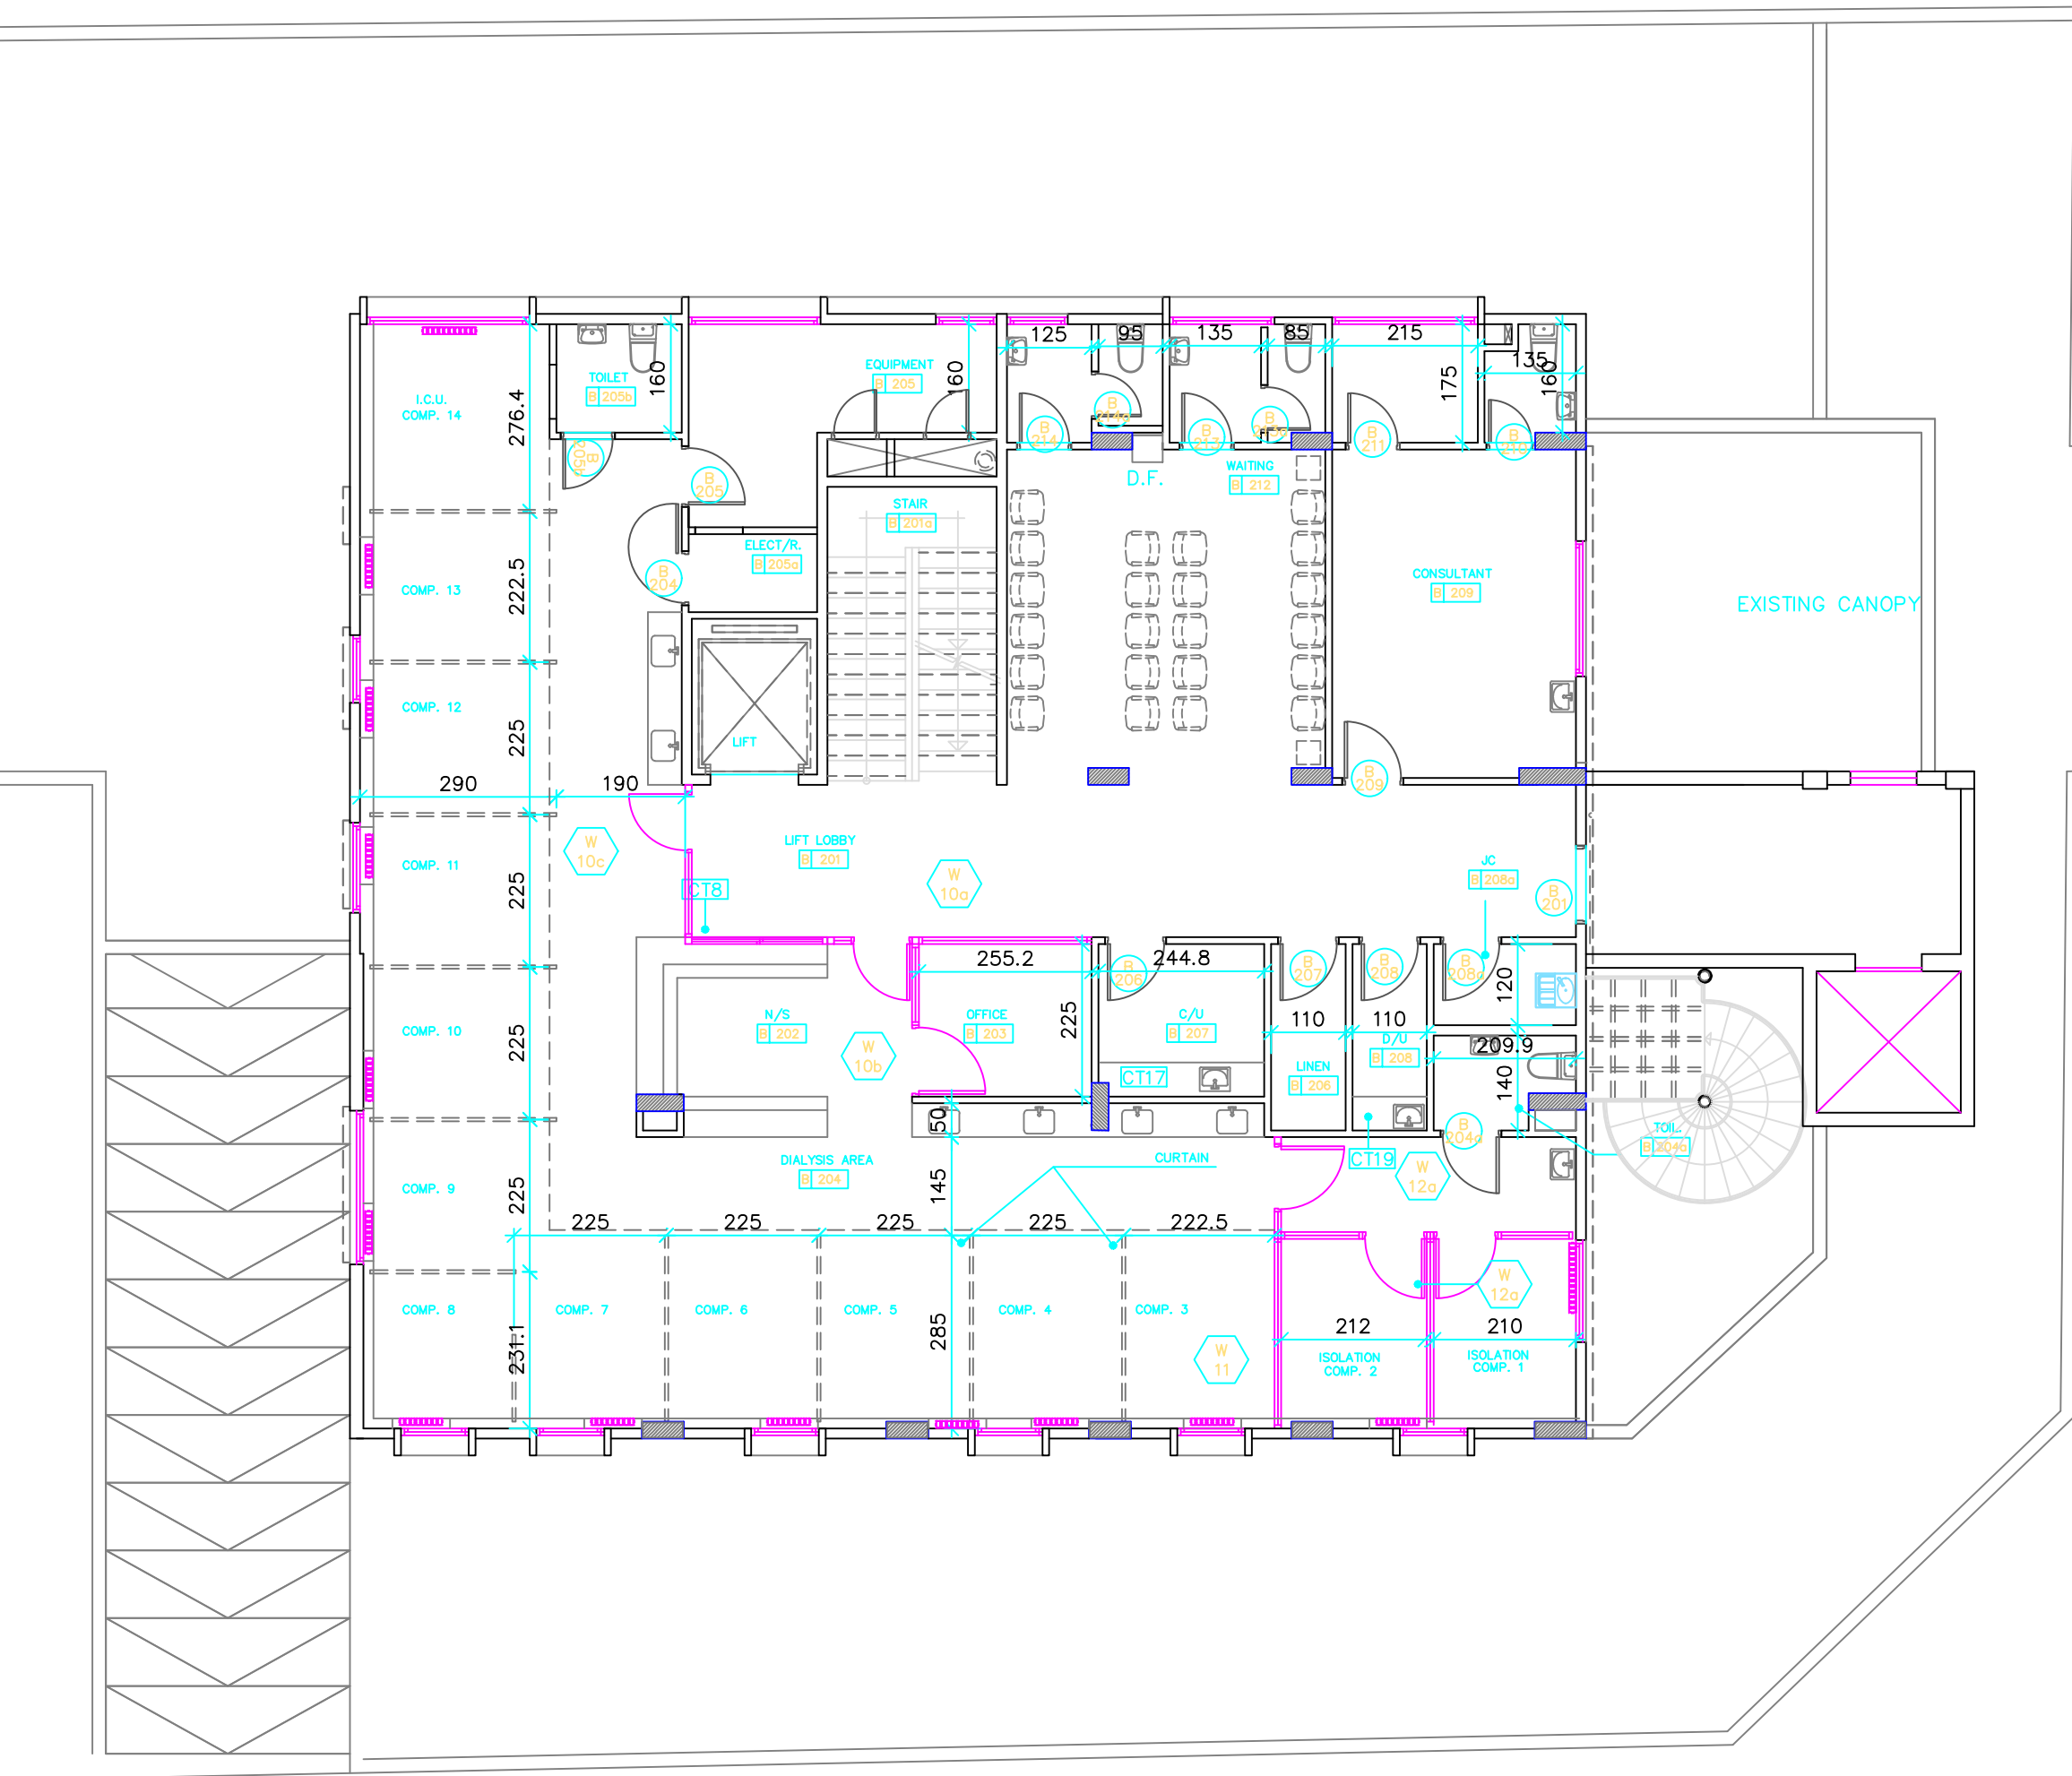

REV.	DESCRIPTION:	BY:	DATE:
------	--------------	-----	-------

ONGH - Dialysis Section Rehabilitation



Islamic Relief Lebanon
 Verdun - Saeb Salam Street Kojok
 Center 5th floor | Beirut | Lebanon
 Tel/Fax: +961 1 800458
 Mobile: +961 76 111436
 www.islamic-relief.org

Donor: Islamic Relief Canada



CLIENT: Islamic Relief Lebanon



SITE: ORANGE NASSAU HOSPITAL
 Dialysis Section

TITLE: GENERAL LEVEL 2 FLOOR
 EXISTING PLAN

SCALE AT A1:	DATE:	DRAWN:	CHECKED:
1:100	30/07/2024		
PROJECT NO:	DRAWING NO:	REVISION:	
	01		