


Plan

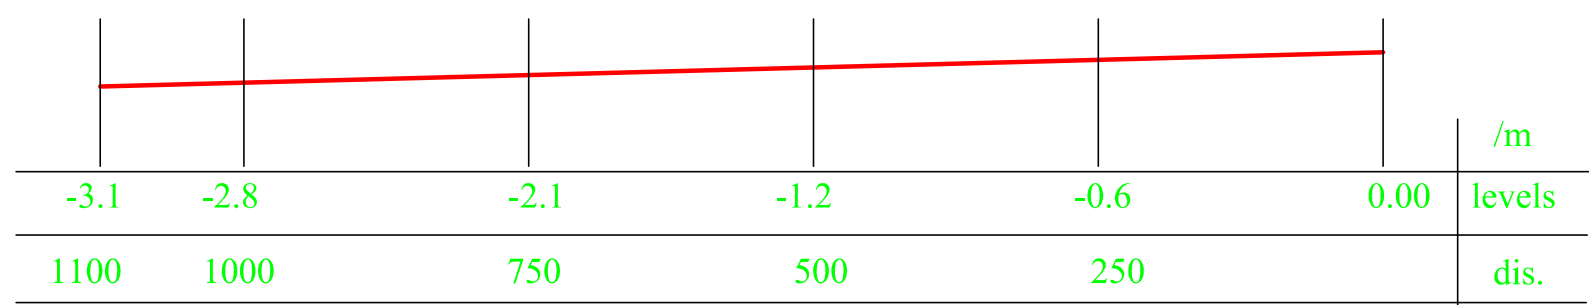

Section

**NOTES**

- 1- All structural, reinforcement works to be carried out according to consultant engineers' drawings & specifications
- 2- Read this drawing in conjunction with all other relevant documents
- 3- Do not scale off drawings. Use written dimensions only
- 4- All dimensions to be verified on site and reported to the Engineer should any discrepancy be noted

**Irrigation Channel Construction**

Address:  
Al Hissa, Akkar, North Lebanon

Title:  
Irrigation Channel Surveying Layout  
Dimensions (L\*W\*H):  
(1,100\*0.1\*0.1 m)

PROJECT NUMBER	DATE	SCALE	DATE
1/2018	24.05.2018	N/A	24.05.2018
DRAWING NUMBER			
DRC/AKK/2018/HAI/04			