


ELEVATION

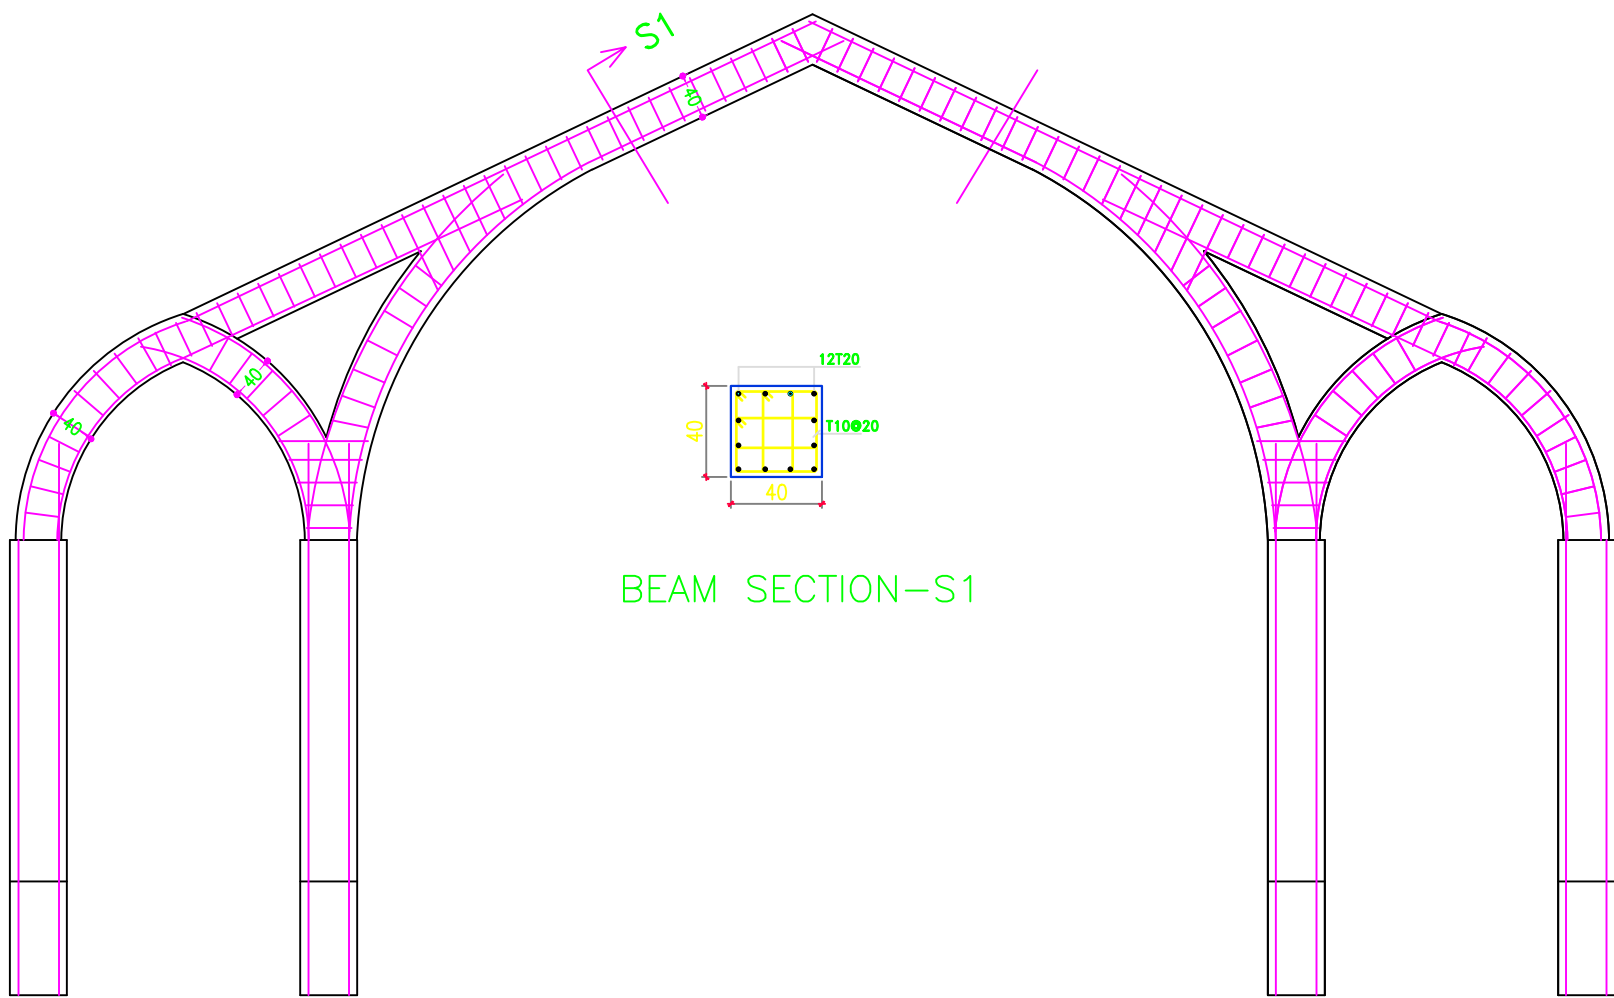

BEAM SECTION-S1

ELEVATION