




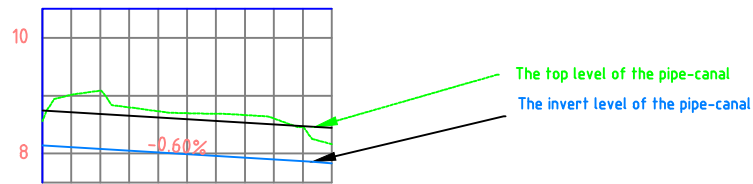


Alignment - (1) PROFILE



Station	0+000	0+020	0+040	0+050
Existing Level	8.561	9.015 9.085 8.797 8.731 8.697 8.687 8.665 8.605 8.460 8.340		
Project Level	8.141	8.111 8.081 8.051 8.021 7.991 7.961 7.931 7.901 7.871 7.851		
Canal Type	1st 10 lm PIPE 600mm, Concrete Canal U-shape (50x60 cm)			
Flow Direction				


Republic of Lebanon
 North Governorate
 Akkar Region
 Qobbet Chamra district


Legend :

- PIPE-CANAL CENTRE LINE 
- PROPOSED CANAL 
- PROJECT LEVEL 
- Existing LEVEL 


Drawing Title :
 Layout Plan view and Longitudinal profile
 from station 0+000to station 0+050
 (Connection Between Main Road Canal of Qobbet
 Chamra and Arqa River) 1 of 1

Lebanese Relief Council

**LEB
RELIEF**

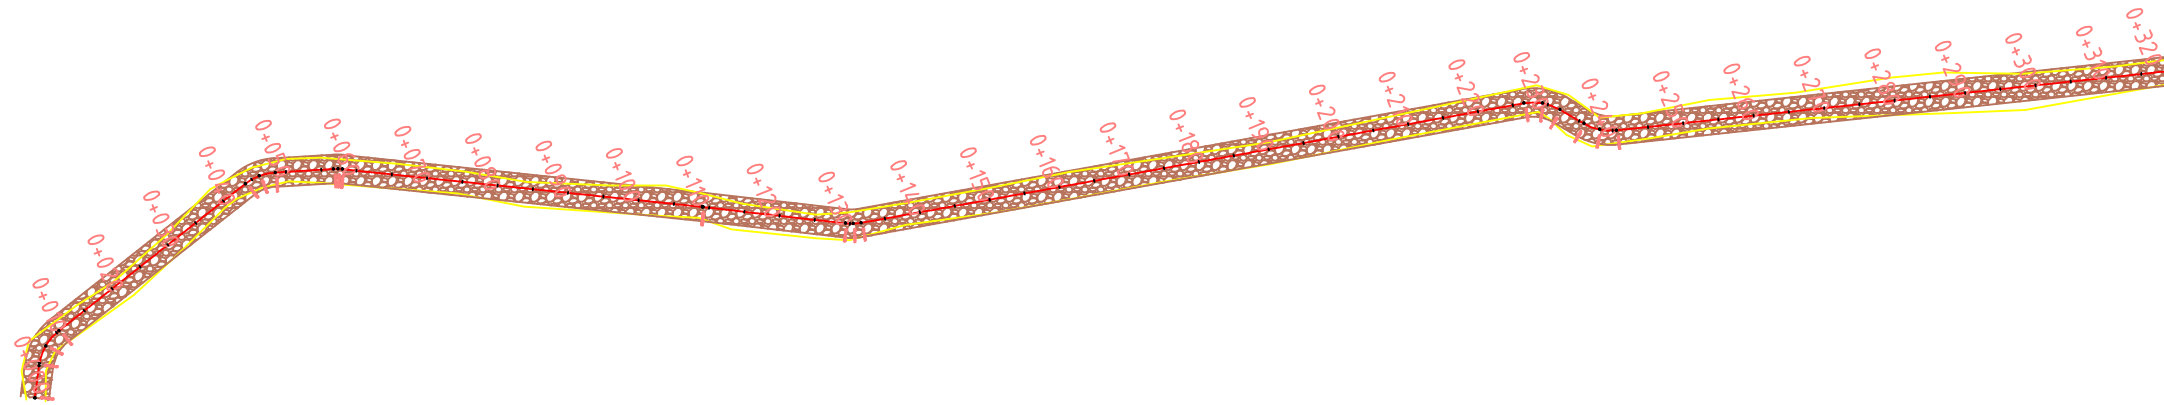

Alignment - (1) PROFILE

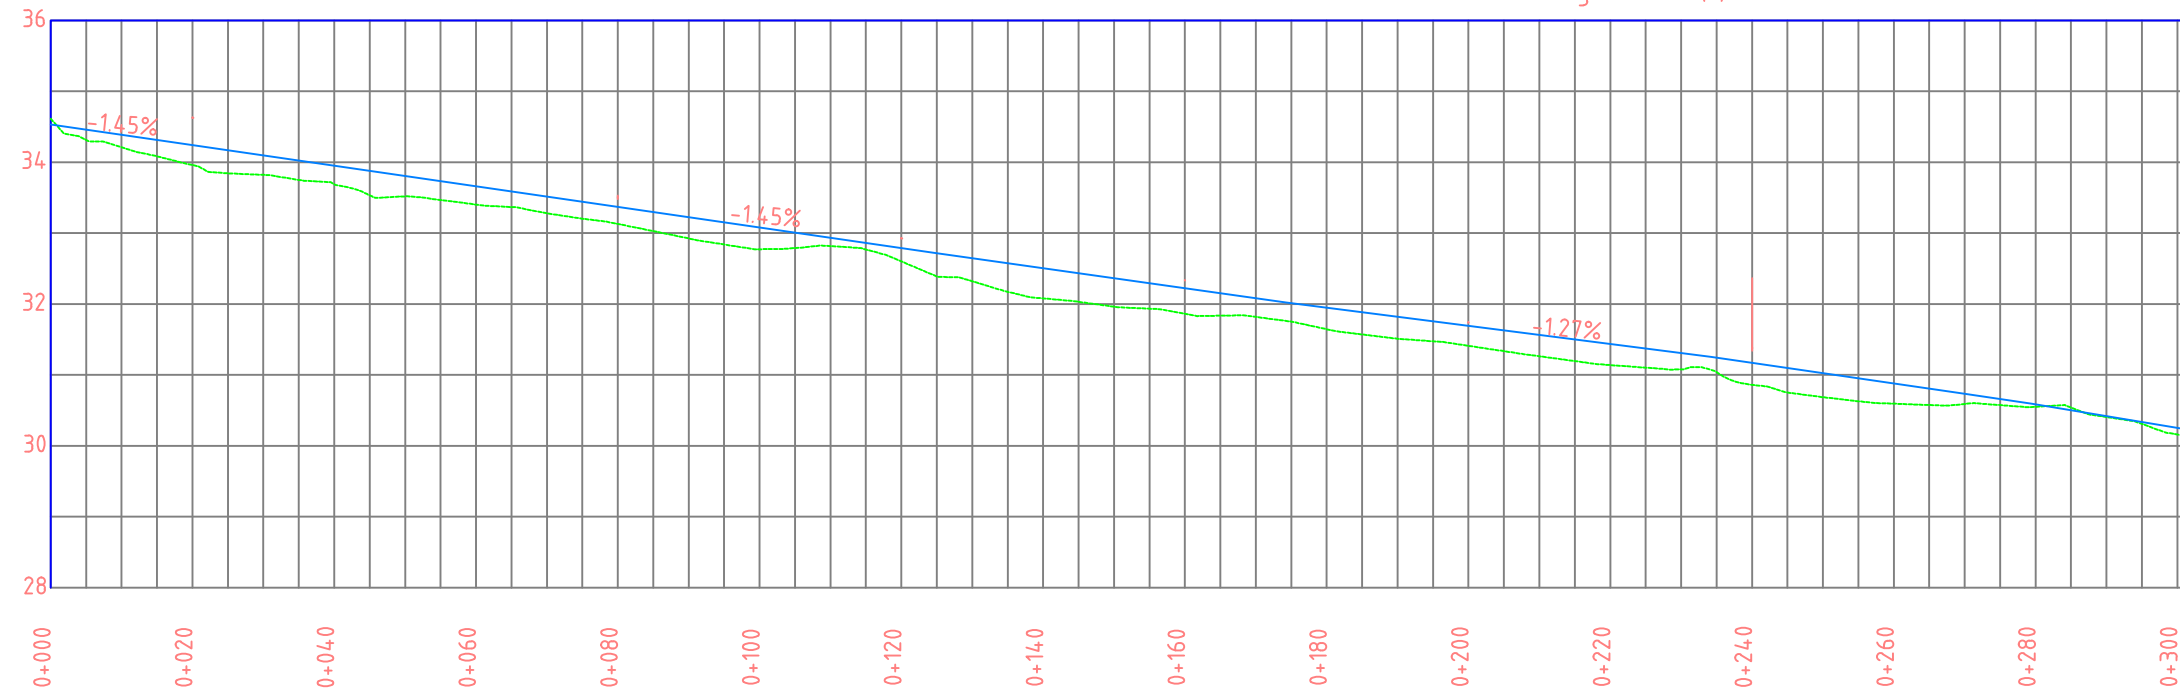



Station




Existing Level

Project Level

0+000	34.612	34.53
0+005	34.313	34.46
0+010	34.211	34.38
0+015	34.083	34.31
0+020	33.960	34.24
0+025	33.843	34.17
0+030	33.822	34.1
0+035	33.750	34
0+040	33.689	33.93
0+045	33.534	33.88
0+050	33.518	33.8
0+055	33.466	33.73
0+060	33.403	33.66
0+065	33.368	33.59
0+070	33.279	33.51
0+075	33.204	33.44
0+080	33.130	33.37
0+085	33.029	33.29
0+090	32.925	33.22
0+095	32.840	33.15
0+100	32.773	33.08
0+105	32.789	33
0+110	32.816	32.93
0+115	32.769	32.86
0+120	32.602	32.78
0+125	32.389	32.72
0+130	32.321	32.64
0+135	32.173	32.57
0+140	32.079	32.5
0+145	32.031	32.43
0+150	31.962	32.36
0+155	31.934	32.29
0+160	31.862	32.22
0+165	31.836	32.15
0+170	31.819	32.08
0+175	31.752	32
0+180	31.645	31.95
0+185	31.571	31.88
0+190	31.511	31.82
0+195	31.475	31.76
0+200	31.411	31.69
0+205	31.336	31.63
0+210	31.263	31.56
0+215	31.196	31.5
0+220	31.139	31.43
0+225	31.103	31.37
0+230	31.079	31.3
0+235	31.040	31.24
0+240	30.861	31.17
0+245	30.752	31.1
0+250	30.687	31
0+255	30.629	30.95
0+260	30.595	30.88
0+265	30.576	30.8
0+270	30.590	30.73
0+275	30.575	30.66
0+280	30.550	30.59
0+285	30.541	30.5
0+290	30.406	30.41
0+295	30.309	30.39
0+300	30.159	30.25

 Republic of Lebanon
 North Governorate
 Akkar Region
 Qobbet Chamra district

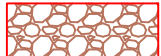Legend :



- PROPOSED ROAD 
- PROJECT LEVEL 
- Existing LEVEL 

Drawing Title :


Layout Plan view and Longitudinal profile
 from station 0+000 to station 0+320
 (Al Semaqli Road)

Lebanese Relief Council




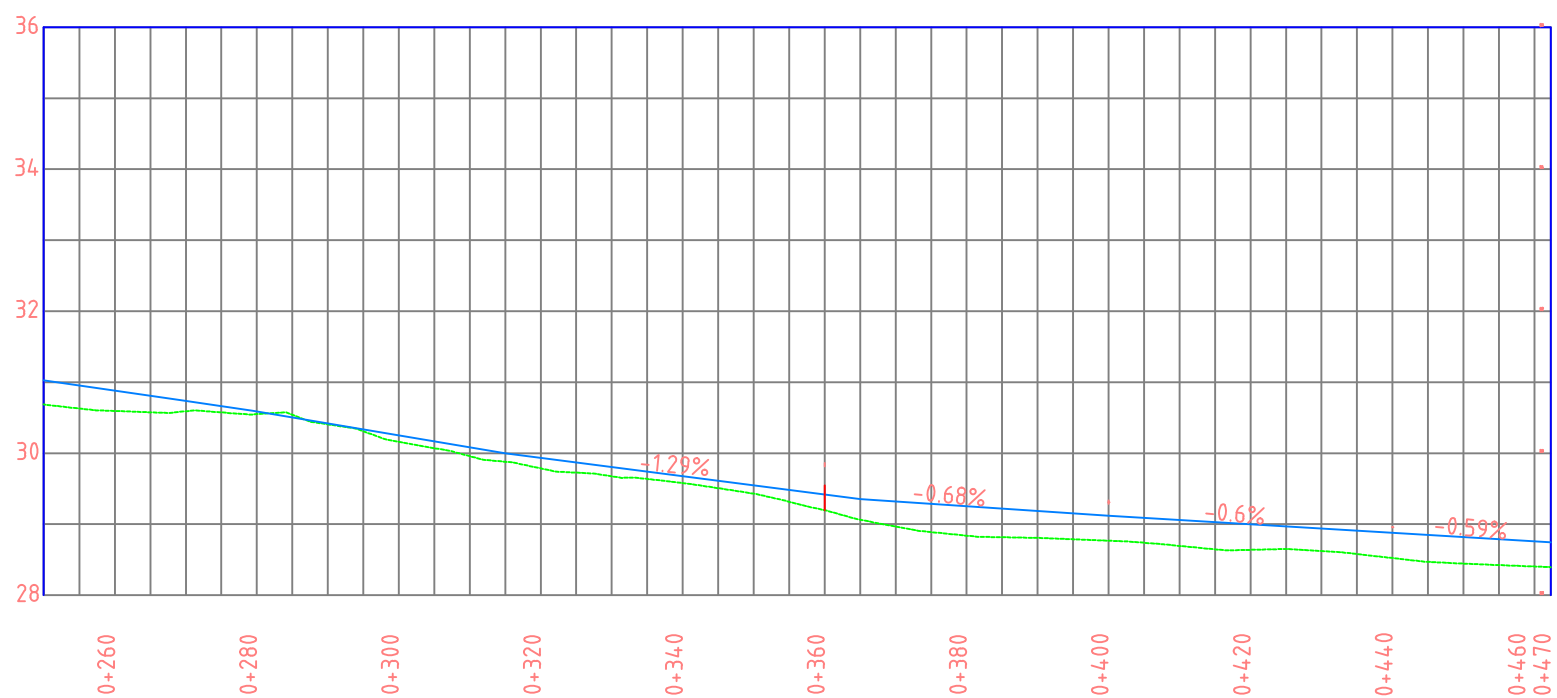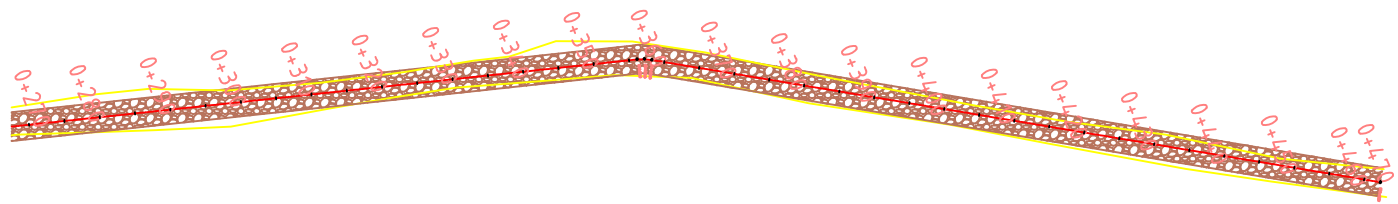



Station	Existing Level	Project Level
0+260	30.629	30.95
0+265	30.595	30.88
0+270	30.576	30.8
0+275	30.590	30.73
0+280	30.575	30.66
0+285	30.550	30.59
0+290	30.541	30.5
0+295	30.406	30.41
0+300	30.309	30.39
0+305	30.159	30.25
0+310	30.071	30.16
0+315	29.958	30.08
0+320	29.880	30
0+325	29.786	29.93
0+330	29.726	29.87
0+335	29.675	29.8
0+340	29.637	29.74
0+345	29.580	29.67
0+350	29.508	29.61
0+355	29.431	29.55
0+360	29.316	29.48
0+365	29.197	29.41
0+370	29.062	29.35
0+375	28.967	29.32
0+380	28.889	29.29
0+385	28.839	29.25
0+390	28.816	29.22
0+395	28.807	29.18
0+400	28.788	29.15
0+405	28.768	29.11
0+410	28.739	29.09
0+415	28.694	29.06
0+420	28.646	29.03
0+425	28.639	29
0+430	28.650	28.97
0+435	28.622	28.94
0+440	28.580	28.9
0+445	28.523	28.88
0+450	28.469	28.85
0+455	28.445	28.82
0+460	28.424	28.78
0+465	28.404	28.76
0+470	28.395	28.74

 **Republic of Lebanon**
 North Governorate
 Akkar Region
 Qobbet Chamra district

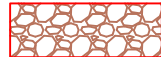
Legend :

- PROPOSED ROAD 
- PROJECT LEVEL 
- Existing LEVEL 

Drawing Title :
 Layout Plan view and Longitudinal profile
 from station 0+260to station 0+470
 (Al Semaqli Road)

Lebanese Relief Council



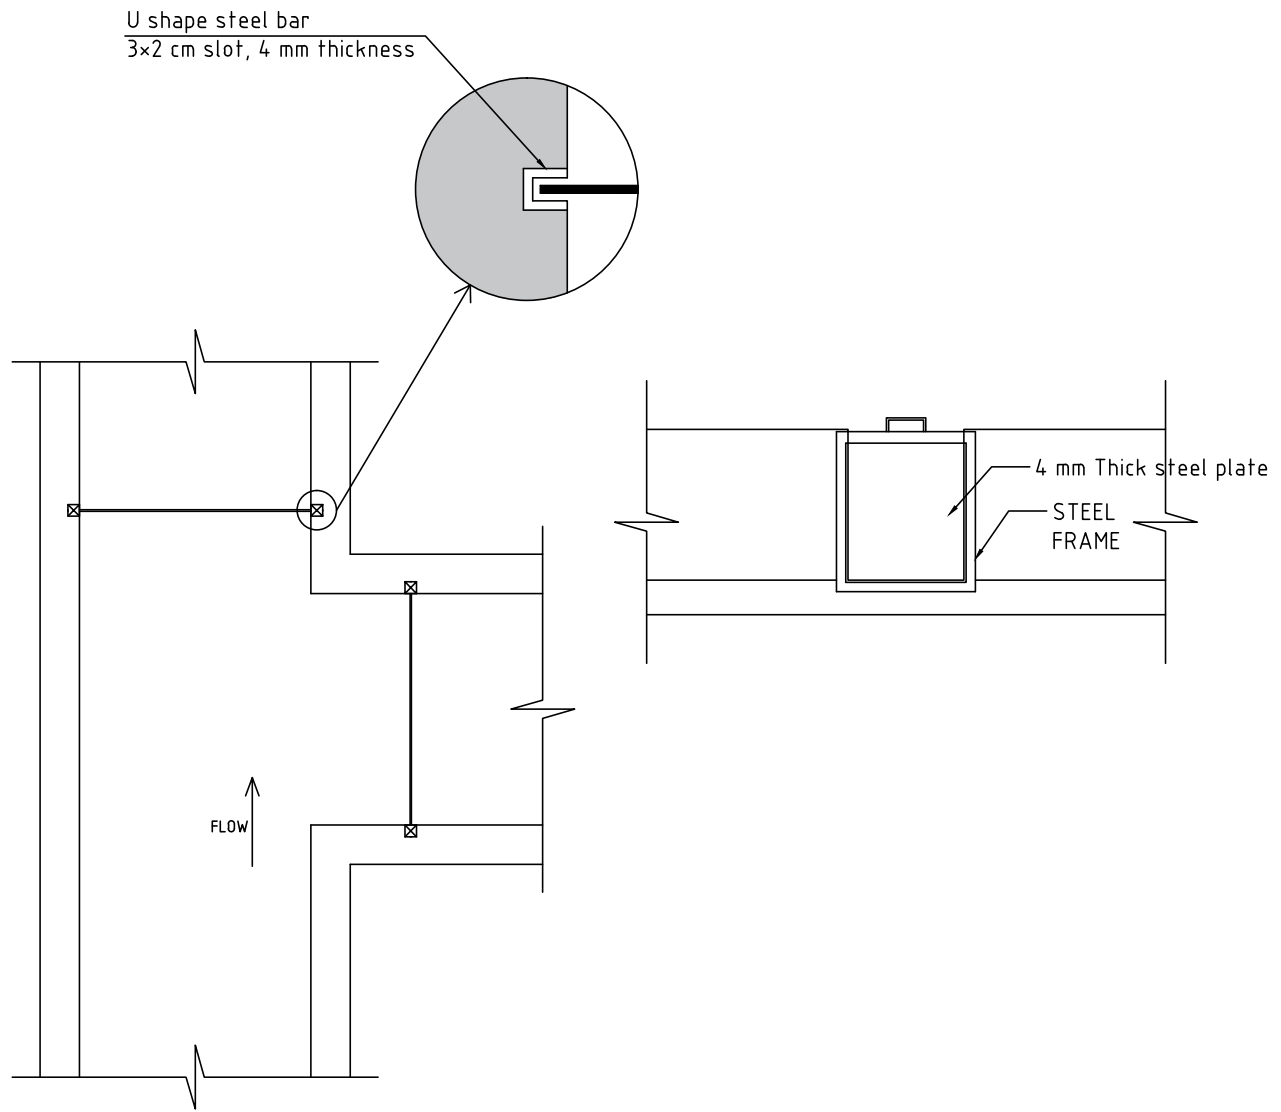

Drawing Title :

Sluice Gate Typical
Arrangement

1 of 1