

Project

DBAYEH PLAYGROUND AND LIBRARY

Client




Architect and Landscape architectL



General Notes

- All dimensions to be checked on site before construction.
- Written dimensions to be followed in preference to scaled dimensions.
- All errors and omissions to be reported to the landscape architect.
- All quantities given in the Bill of Quantities are estimates to be confirmed by contractor.

Direction

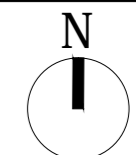

Revision	Subject	Date	Remarks
--			
--			
--			

Scale

N.T.S.

Date

July 2018

Drawing Title

Library  
Cover Page


Drawing Number

AH-DB-LIB-L000

# Dbayeh Library

Design development (50%)  
Rev 00

July 2018

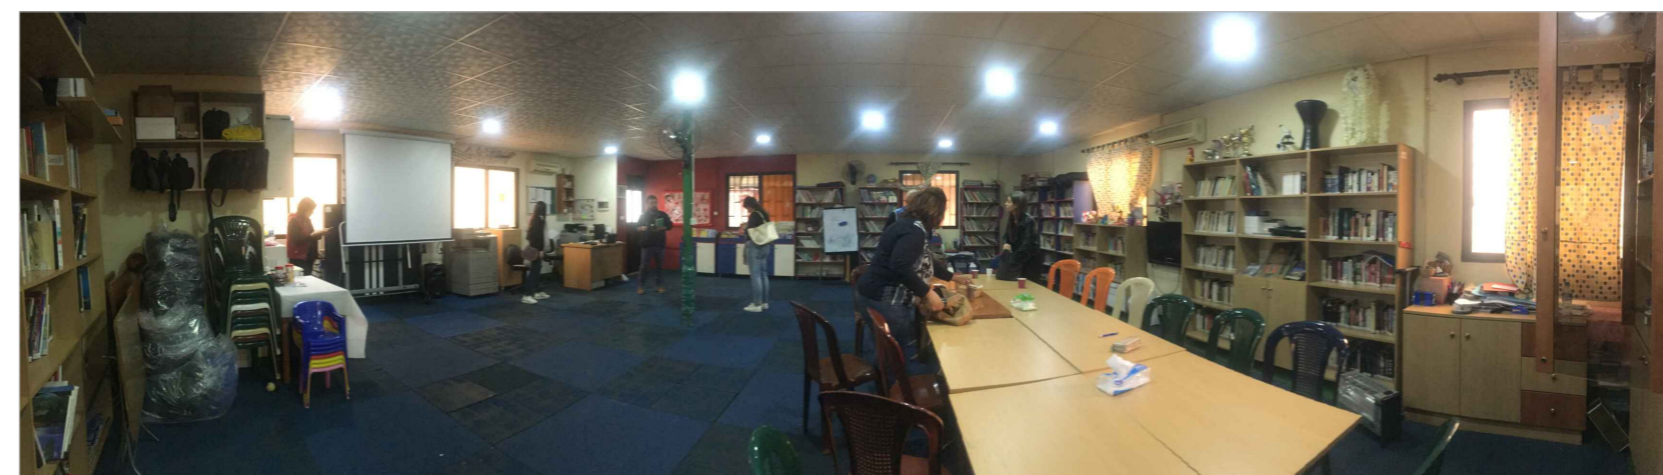

Project

DBAYEH PLAYGROUND AND LIBRARY

Client




Architect and Landscape architectL



General Notes

- All dimensions to be checked on site before construction.
- Written dimensions to be followed in preference to scaled dimensions.
- All errors and omissions to be reported to the landscape architect.
- All quantities given in the Bill of Quantities are estimates to be confirmed by contractor.

Direction

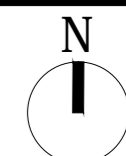

Revision	Subject	Date	Remarks
--			
--			
--			

Scale

1/50

Date

July 2018

Drawing Title

Library  
List of drawings

Drawing Number

AH-DB-LIB-LD000

### GENERAL LAYOUTS

AH-DB-LIB-L000	Cover Page	N.T.S.	A2
AH-DB-LIB-LD100	List of Drawings	N.T.S.	A2
AH-DB-LIB-GN100	General notes	N.T.S.	A2

### GENERAL PLANS

AH-DB-LIB-S100	Existing plan	1/50	A2
AH-DB-LIB-D100	Demolition plan	1/50	A2
AH-DB-LIB-A100	Proposed plan	1/50	A2
AH-DB-LIB-TL100	Tiling plan	1/50	A2
AH-DB-LIB-LL100	Lighting plan	1/50	A2

### GENERAL SECTIONS:

AH-DB-LIB-L300	General sections	1/20	A2
----------------	------------------	------	----

### BLOWUP PLANS

AH-DB-LIB-L400	Kitchen blowup	1/50	A3
AH-DB-LIB-L401	Wood schedule	1/50	A3

### Details


AH-DB-LIB-L500	Typical Details - Roof treatment	1/10	A3
AH-DB-LIB-L501	Typical Details - Wooden sliding door	1/10	A3

**GENERAL :**


1. THIS DRAWING IS THE COPYRIGHT OF ATELIER HAMRA S.A.R.L OFFICE (LEBANON) AND MUST NOT BE RETAINED, COPIED OR USED WITHOUT THE ABOVE CONSULTANT'S AUTHORITY.
2. DO NOT SCALE FROM THE DRAWINGS.
3. ALL DIMENSIONS ARE IN MILLIMETERS AND LEVELS IN METERS UNLESS NOTED OTHERWISE. ALL DIMENSIONS TO BE VERIFIED ON SITE & APPROVED BY THE LANDSCAPE ARCHITECT .
4. THIS DRAWING SHOULD BE READ IN CONJUNCTION WITH OTHER RELEVANT ARCHITECTURAL, STRUCTURAL, MECHANICAL AND ELECTRICAL DRAWINGS AND ALL RELEVANT SECTIONS OF THE SPECIFICATIONS.
5. THE CONTRACTOR SHALL CONDUCT HIS OWN SITE SURVEY OF THE EXISTING GROUND AND CURB ELEVATIONS (LEVELS) AND REPORT ACTUAL ELEVATIONS (LEVELS) TO THE ENGINEER.
6. CONTRACTOR TO SEND SHOP DRAWINGS OF COORDINATES FOR ARCS, CENTERS AND RADIUS DIMENSIONS.
7. ALL DIMENSIONS TO BE CHECKED ON SITE BEFORE CONSTRUCTION. WRITTEN DIMENSIONS TO BE FOLLOWED IN PREFERENCE TO SCALED DIMENSIONS.
8. ALL QUANTITIES GIVEN IN THE BILL OF QUANTITIES ARE ESTIMATES TO BE CONFIRMED BY CONTRACTOR.
9. MINIMUM SOIL DEPTH REQUIRED FOR PLANTING ON SLAB : TREE - 1 METER , SHRUBS - 50 CM AND FOR LAWN - 25 CM.
10. ALL ERRORS AND OMISSIONS TO BE REPORTED TO THE LANDSCAPE ARCHITECT.
11. THE DRAWING INDICATES THE LANDSCAPE ARCHITECTURAL CONCEPT AND DESIGN INTENT ONLY. ALL STRUCTURE AND MEP SERVICES SHOWN ARE PURELY INDICATIVE AND MUST BE VERIFIED AND COORDINATED BY QUALIFIED AGENCIES PRIOR TO THE COMMENCEMENT OF ANY WORK ON SITE.

**LANDSCAPE ARCHITECTURE DRAWING SYMBOLS**

**DRAWING TITLE**

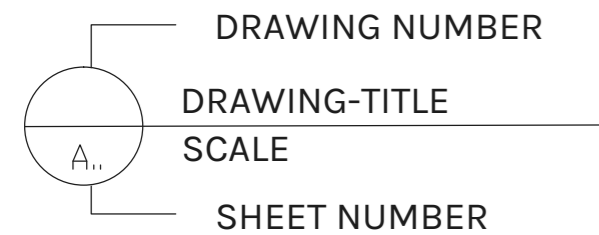

**SECTION SYMBOL**

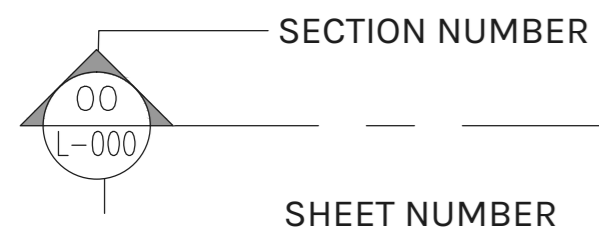

**DRAWINGS:**

- THE SETTING OUT OF THE HARDSCAPE VARIES ACCORDING TO THE ARCHITECTURAL DRAWINGS.
- IN TYPICAL DRAWINGS, THE LEVEL OF THE FINISHING FLOOR IS (+0.00) AND SHOULD BE TAKEN RELATIVELY WITH THE FINISHING LEVEL OF THE SITE.
- THE SOIL LEVEL IS (-3CM) FROM THE FINISHING FLOOR LEVEL OR TOP OF WALL LEVEL.
- THE GRAVEL LEVEL IS (-1CM) FROM THE FINISHING FLOOR LEVEL OR TOP OF WALL LEVEL.
- THE PLANTATION DIFFERS ACCORDING TO CLUSTER COLOR AND IS NOT SPECIFIED IN TYPICAL DRAWINGS. FOR SOFTSCAPE DETAILS REFER TO THE GENERAL SOFTSCAPE DRAWINGS (LP100)


**SCHEDULES:**

- FOR SOFTSCAPE SPECIFICATION REFER TO SCHEDULE SHEET
- FOR HARDSCAPE AND URBAN FURNITURE REFER TO SCHEDULE SHEET
- FOR LIGHTING SPECIFICATION REFER TO SCHEDULE SHEET


**ABBREVIATIONS**

W.L.	WATER LEVEL
F.F.L.	FINISH FLOOR LEVEL
S.L.	SOIL LEVEL
T.O.W.	TOP OF WALL

**CROSS REFERENCING SYMBOL**

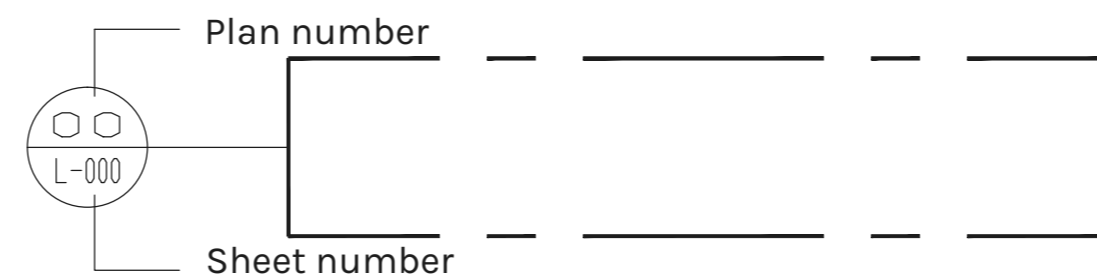

**LEVELS SYMBOLS**

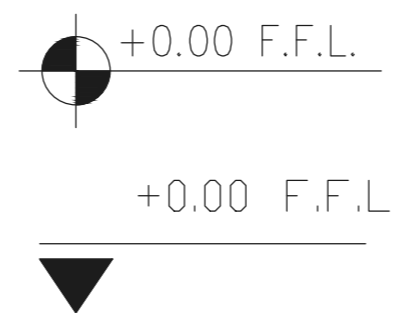

Project

DBAYEH PLAYGROUND AND LIBRARY

Client




Architect and Landscape architectL



General Notes

- All dimensions to be checked on site before construction.
- Written dimensions to be followed in preference to scaled dimensions.
- All errors and omissions to be reported to the landscape architect.
- All quantities given in the Bill of Quantities are estimates to be confirmed by contractor.

Direction

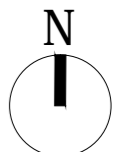

Revision	Subject	Date	Remarks
--			
--			
--			

Scale

N.T.S.

Date

July 2018

Drawing Title

Library  
General notes

Drawing Number

AH-DB-LIB-GN000

Project

DBAYEH PLAYGROUND AND LIBRARY

Client




Architect and Landscape architectL



General Notes

- All dimensions to be checked on site before construction.
- Written dimensions to be followed in preference to scaled dimensions.
- All errors and omissions to be reported to the landscape architect.
- All quantities given in the Bill of Quantities are estimates to be confirmed by contractor.

Direction

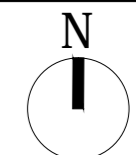

Revision	Subject	Date	Remarks
--			
--			
--			

Scale

1/50

Date


July 2018

Drawing Title

Library  
Existing plan

Drawing Number

AH-DB-LIB-S100

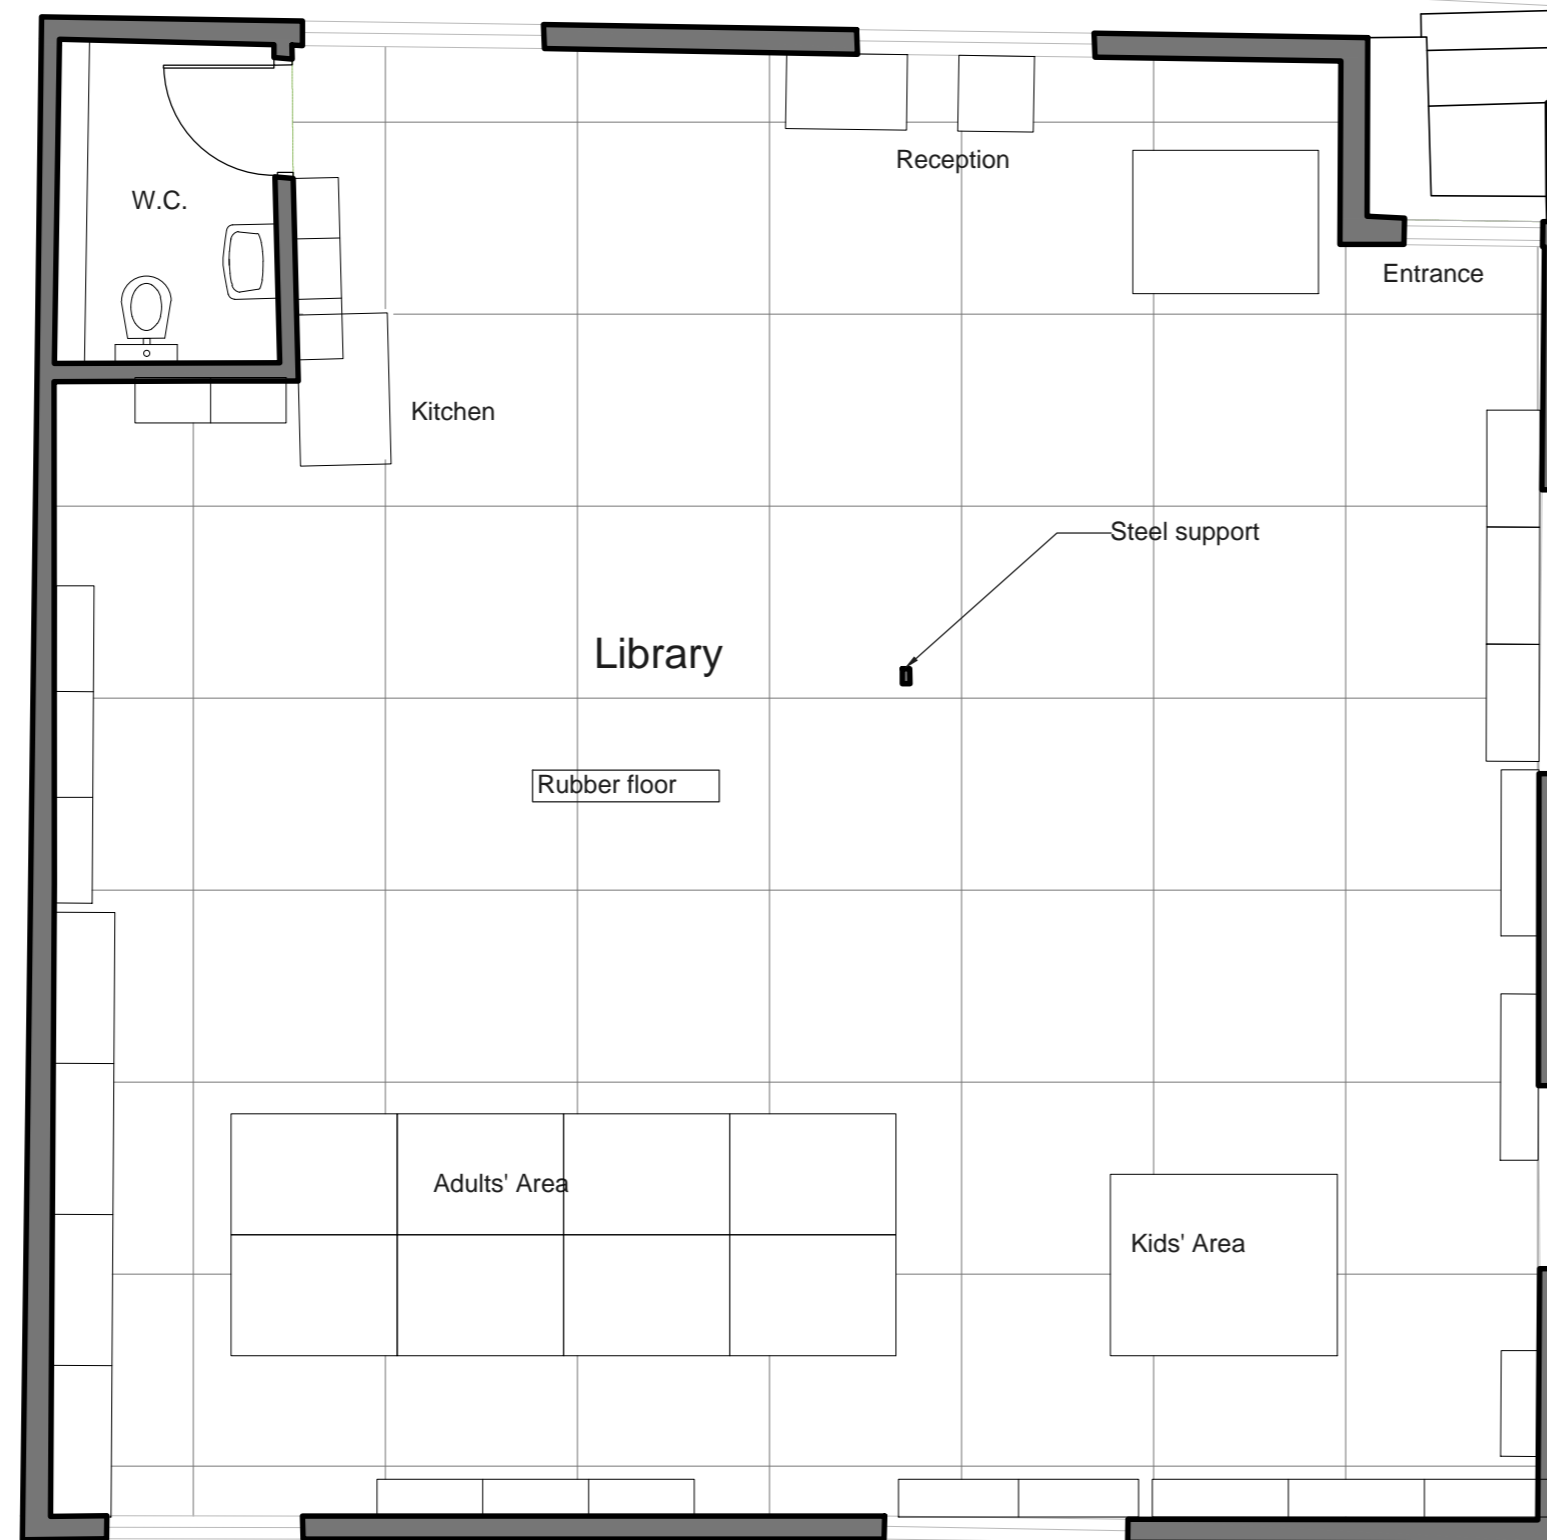


01 Library - Existing plan  
S-100 SC: 1/50



General Notes

- All dimensions to be checked on site before construction.
- Written dimensions to be followed in preference to scaled dimensions.
- All errors and omissions to be reported to the landscape architect.
- All quantities given in the Bill of Quantities are estimates to be confirmed by contractor.

Direction

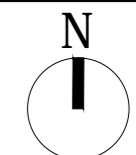

Revision	Subject	Date	Remarks
--			
--			
--			

Scale

1/50

Date


July 2018

Drawing Title

Library  
Demolition plan

Drawing Number

AH-DB-LIB-D100

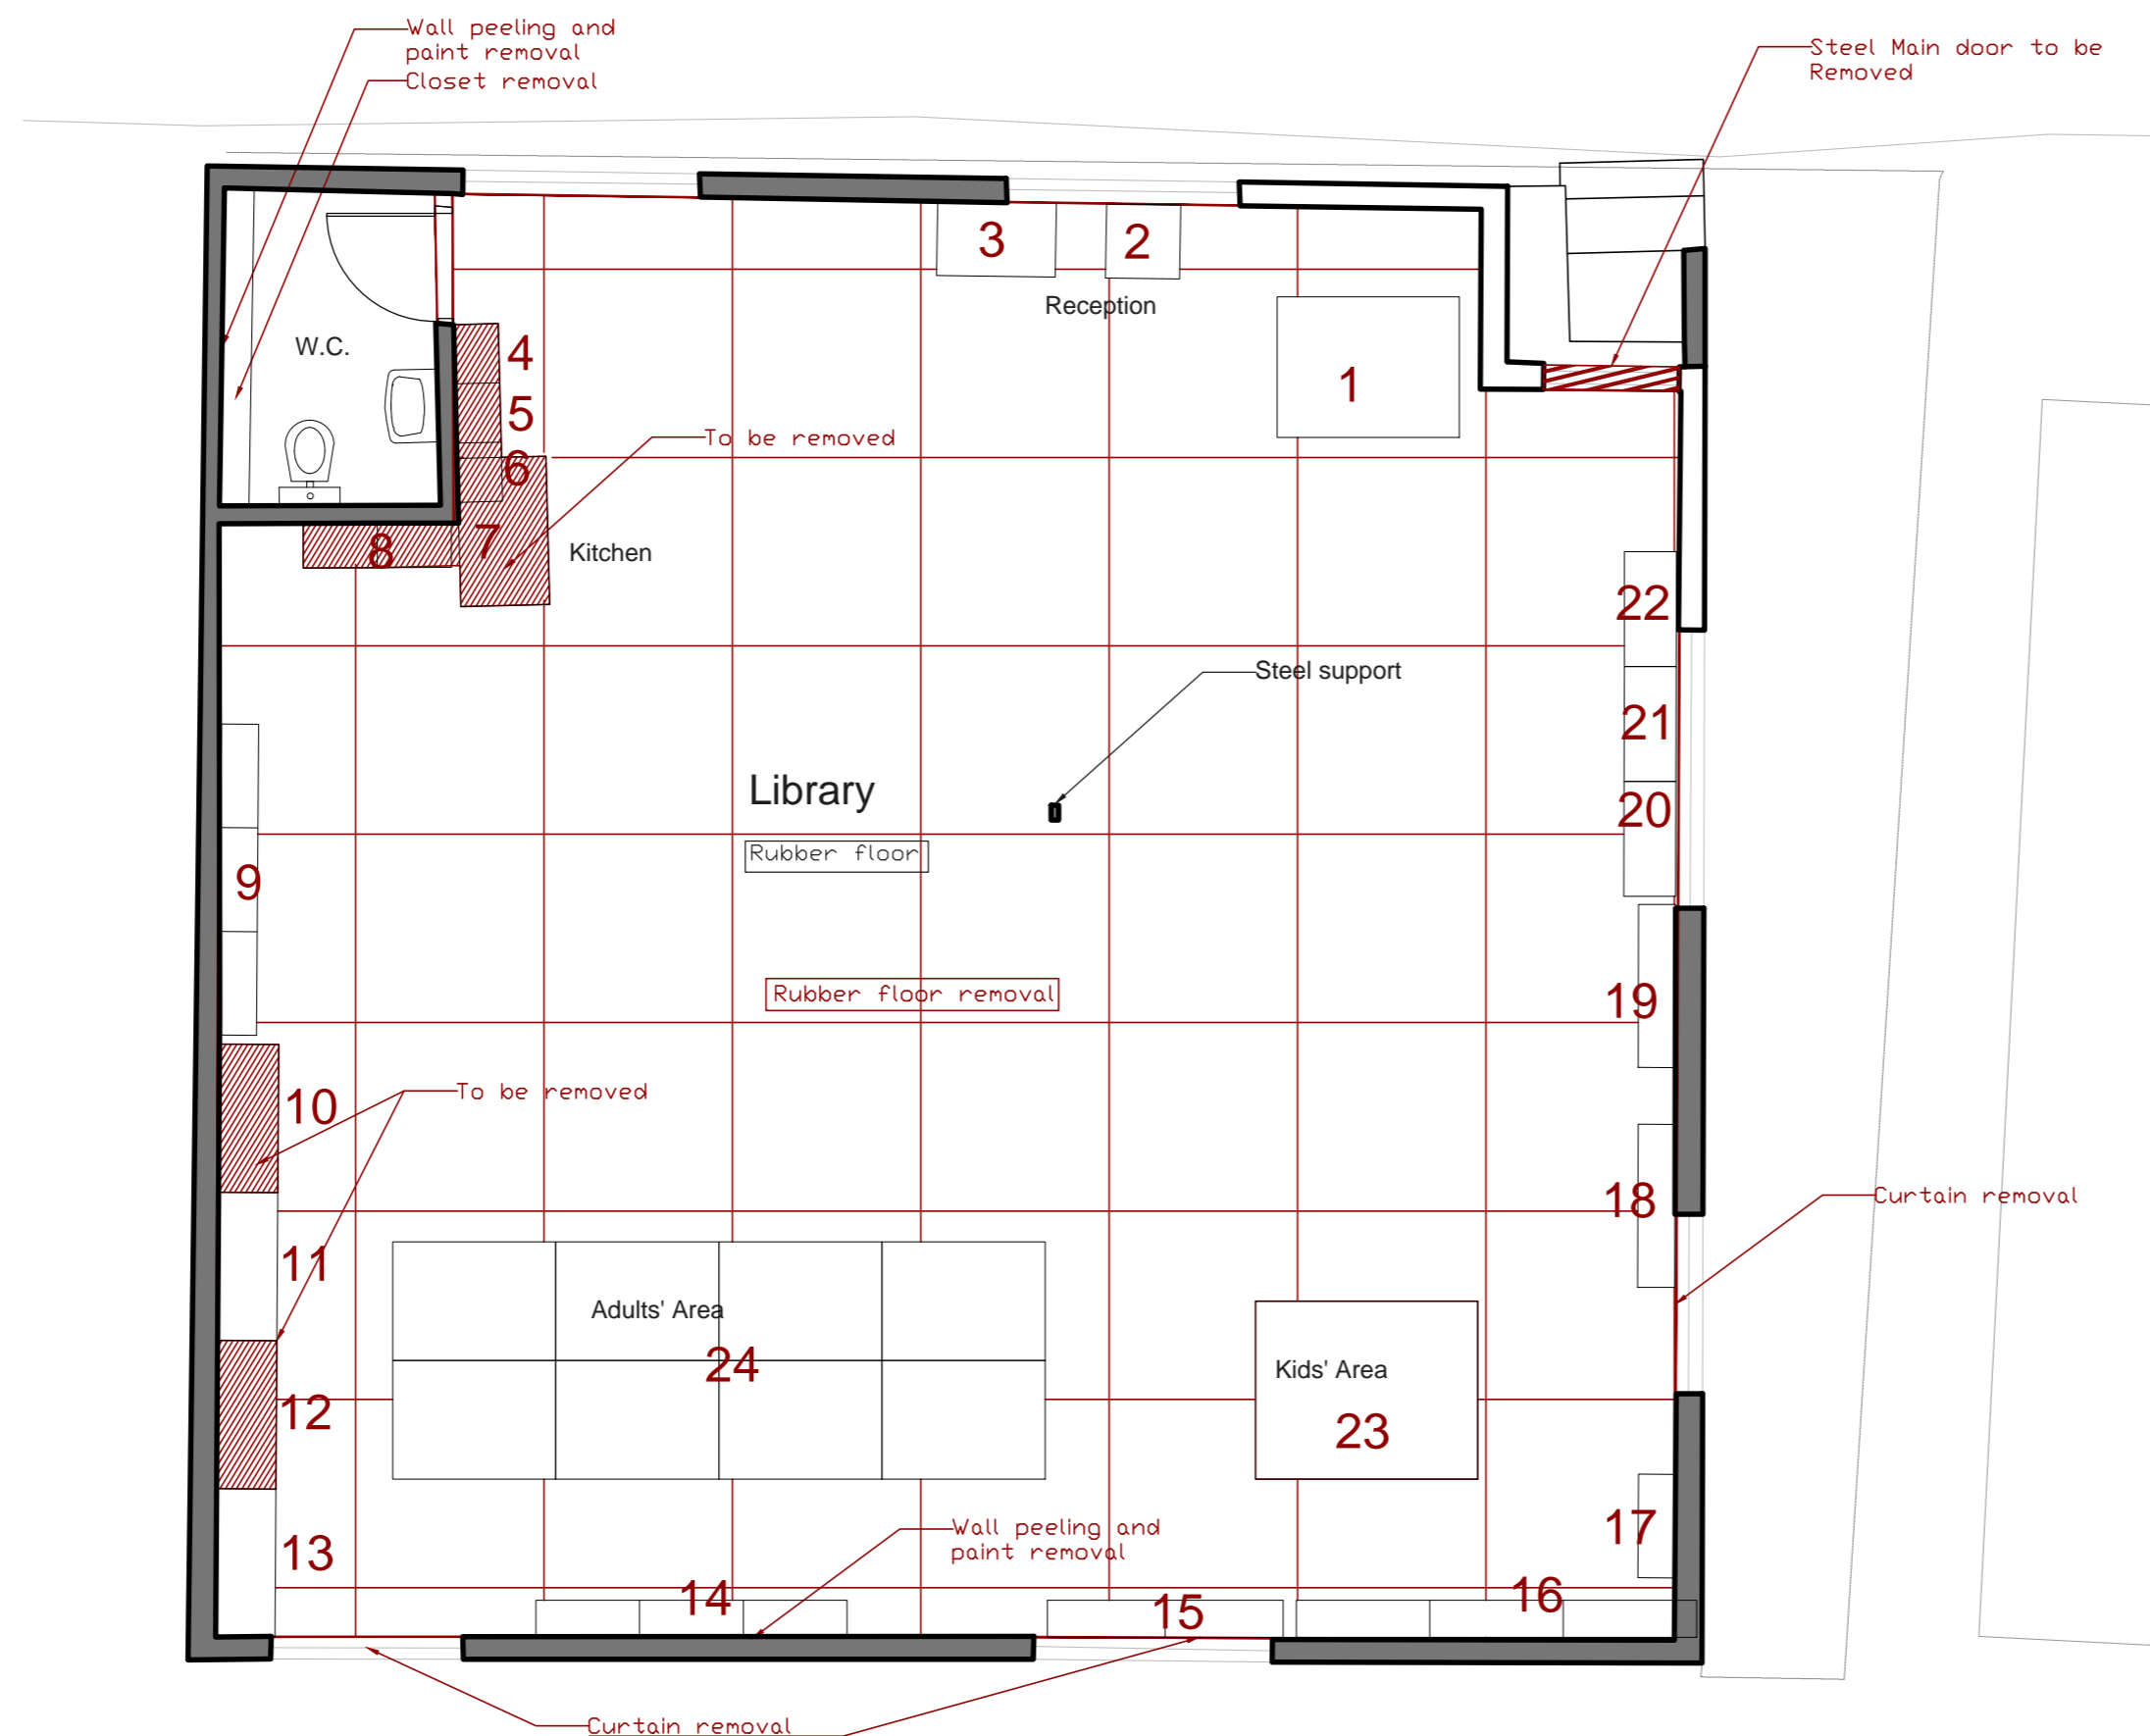

- Furniture Removed
- Furniture Preserved

01 Library - Demolition plan  
D-100 SC: 1/50

Project

DBAYEH PLAYGROUND AND LIBRARY

Client




Architect and Landscape architectL



General Notes

- All dimensions to be checked on site before construction.
- Written dimensions to be followed in preference to scaled dimensions.
- All errors and omissions to be reported to the landscape architect.
- All quantities given in the Bill of Quantities are estimates to be confirmed by contractor.

Direction

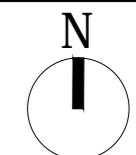

Revision	Subject	Date	Remarks
--			
--			
--			

Scale

1/50

Date

July 2018

Drawing Title

Library  
Proposed plan

Drawing Number

AH-DB-LIB-A200



01 Library – Proposed plan  
A-100 SC: 1/50

Project

DBAYEH PLAYGROUND AND LIBRARY

Client




Architect and Landscape architectL



General Notes

- All dimensions to be checked on site before construction.
- Written dimensions to be followed in preference to scaled dimensions.
- All errors and omissions to be reported to the landscape architect.
- All quantities given in the Bill of Quantities are estimates to be confirmed by contractor.

Direction

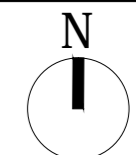

Revision	Subject	Date	Remarks
--			
--			
--			

Scale

1/50

Date


July 2018

Drawing Title

Library  
Tiling plan

Drawing Number

AH-DB-LIB-LT100

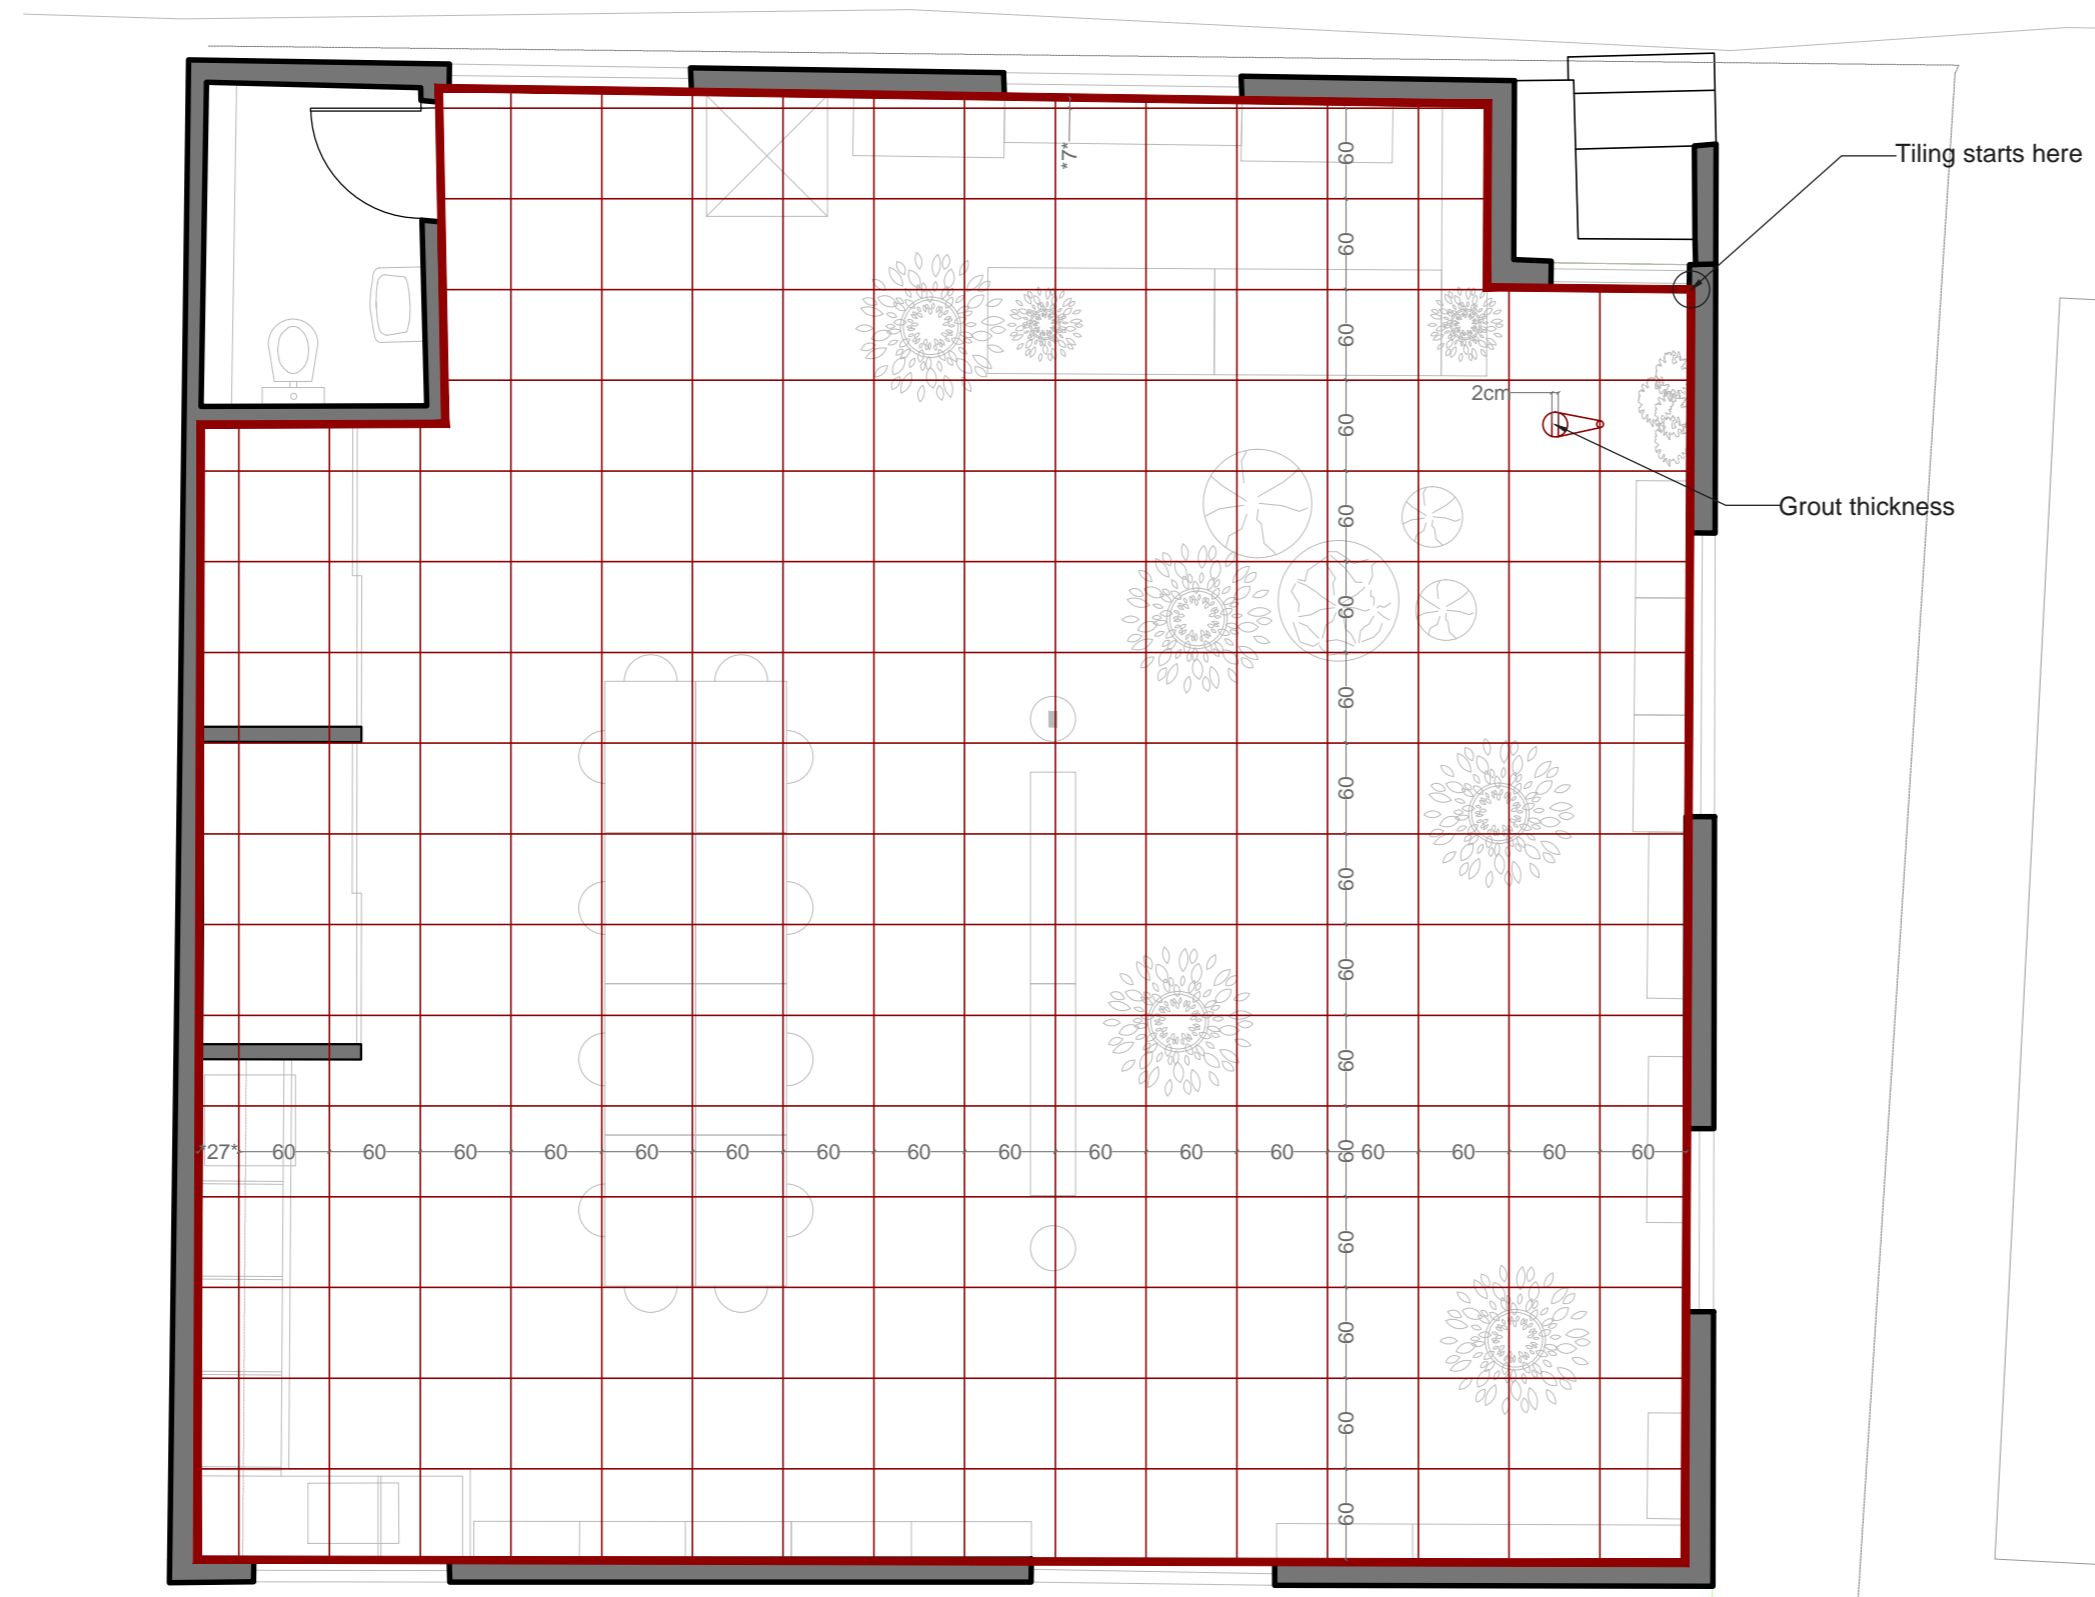

01 Library - Tiling plan  
A-100 SC: 1/50

Project

DBAYEH PLAYGROUND AND LIBRARY

Client




Architect and Landscape architectL



General Notes

- All dimensions to be checked on site before construction.
- Written dimensions to be followed in preference to scaled dimensions.
- All errors and omissions to be reported to the landscape architect.
- All quantities given in the Bill of Quantities are estimates to be confirmed by contractor.

Direction

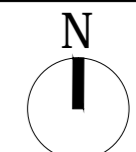

Revision	Subject	Date	Remarks
--			
--			
--			

Scale

1/50

Date


July 2018

Drawing Title

Library  
Lighting plan

Drawing Number

AH-DB-LIB-LL100

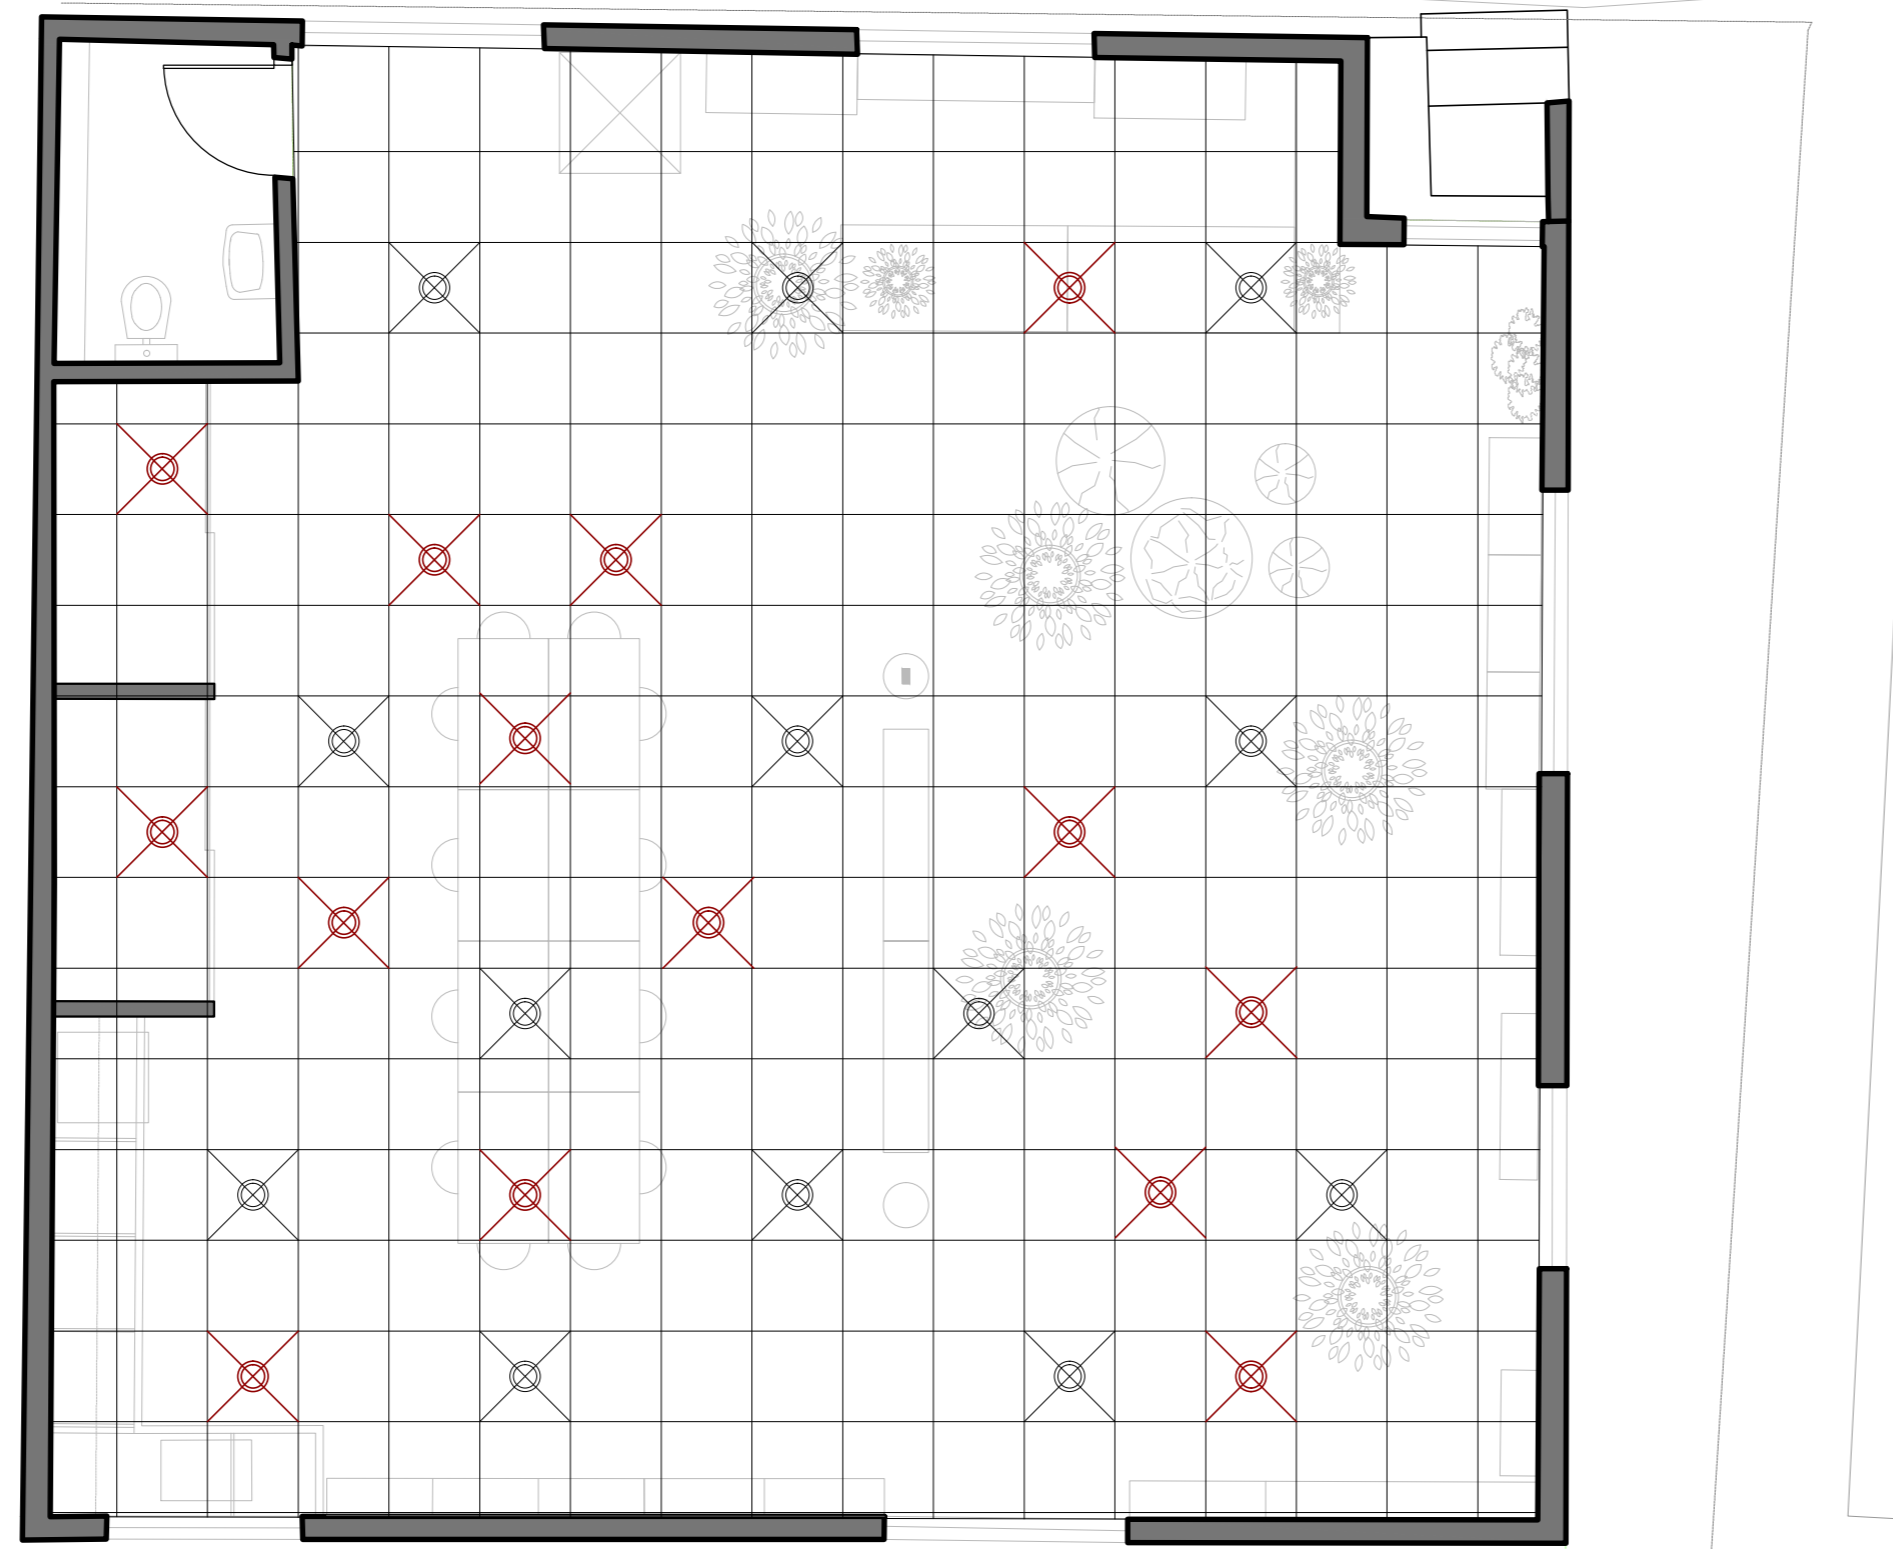

01 Library - Lighting plan  
A-100 SC: 1/50



Client




Architect and Landscape architect L



General Notes

- All dimensions to be checked on site before construction.
- Written dimensions to be followed in preference to scaled dimensions.
- All errors and omissions to be reported to the landscape architect.
- All quantities given in the Bill of Quantities are estimates to be confirmed by contractor.

Direction

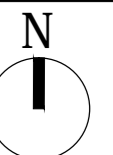


Revision	Subject	Date	Remarks
--			
--			
--			

Scale  
1/20

Date  
July 2018

Drawing Title  
Library  
General sections


Drawing Number  
AH-DB-LIB-L300

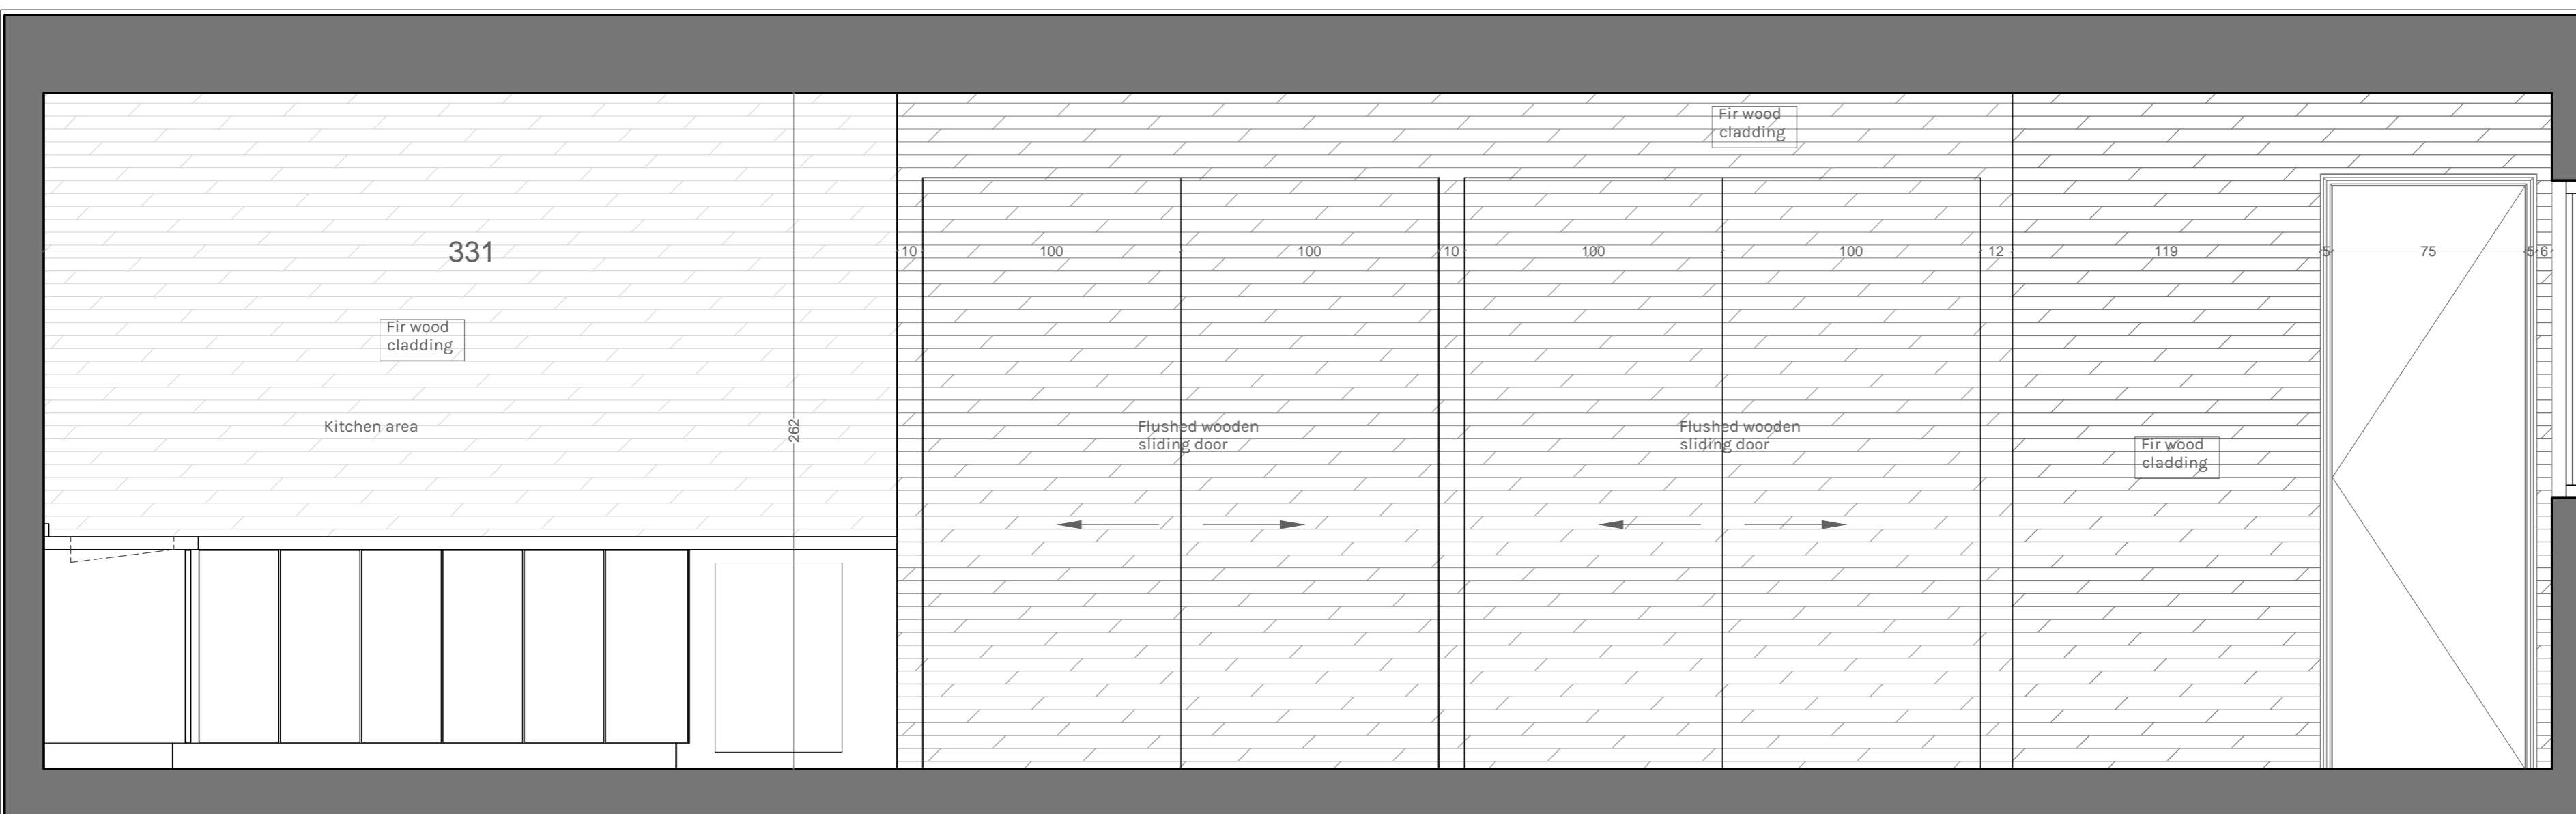


01 General section  
L-300 sc: 1/20




02 General section  
L-300 sc: 1/20

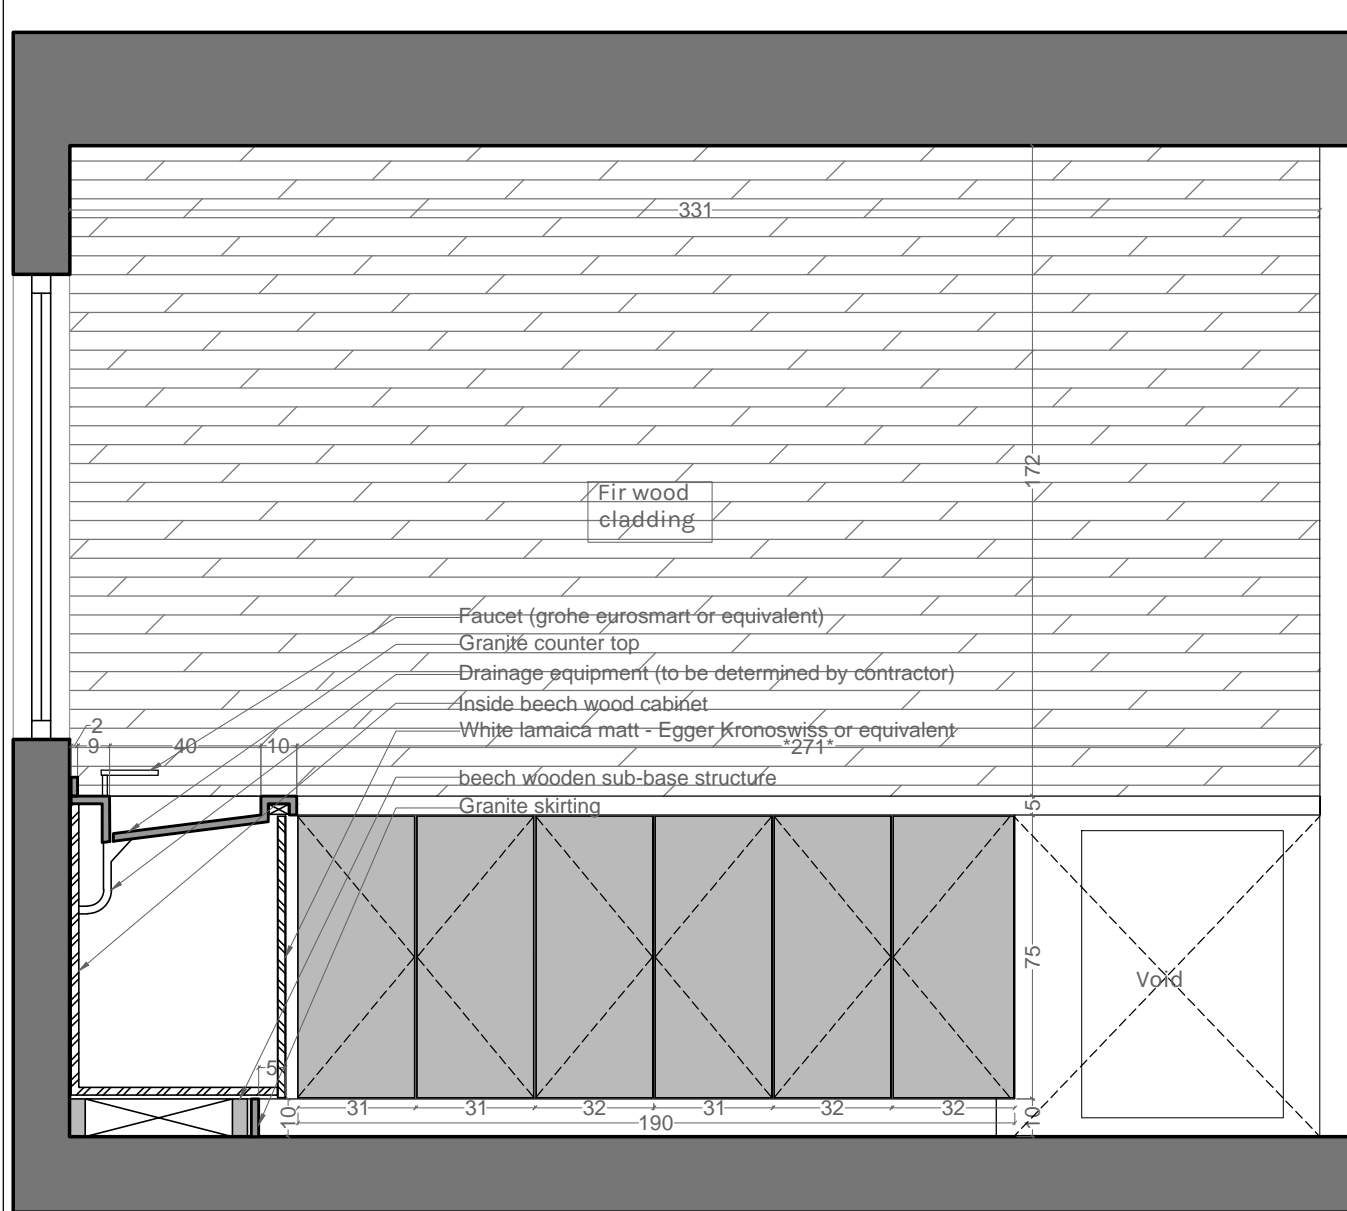







01 Blow up: Kitchen – Section 01  
L-400 SC: 1/20

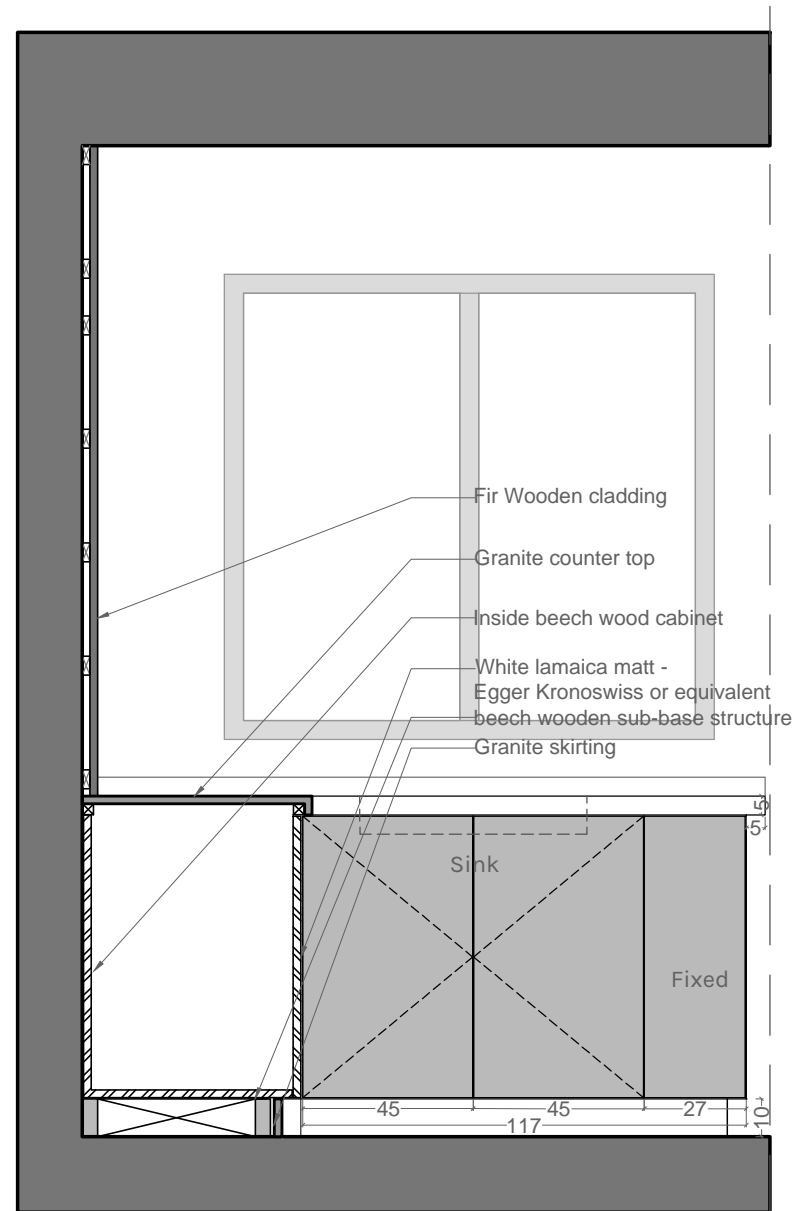

02 Blow up: Kitchen – Section 02  
L-400 SC: 1/20



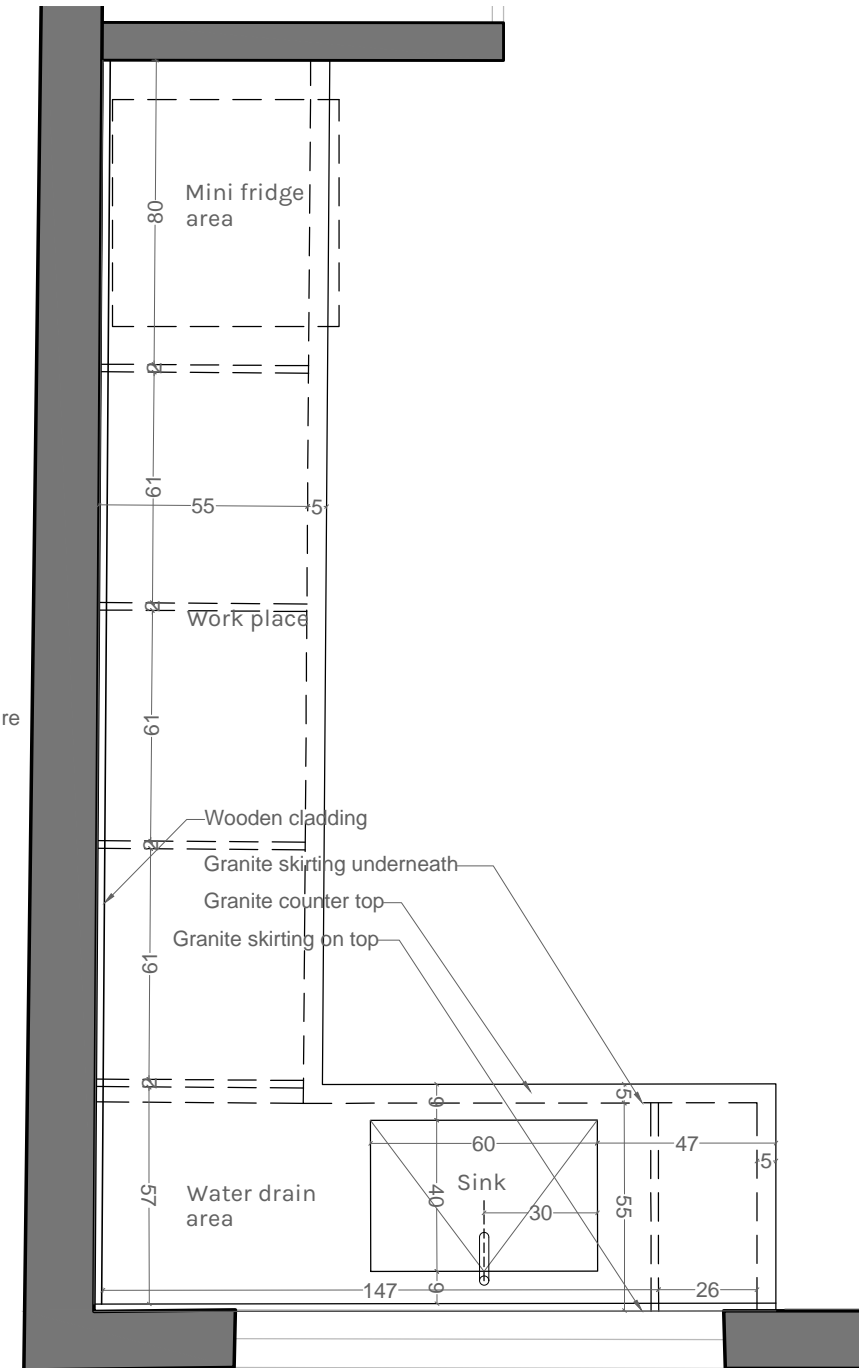


03 Blow up: Kitchen – Plan  
L-400 SC: 1/20

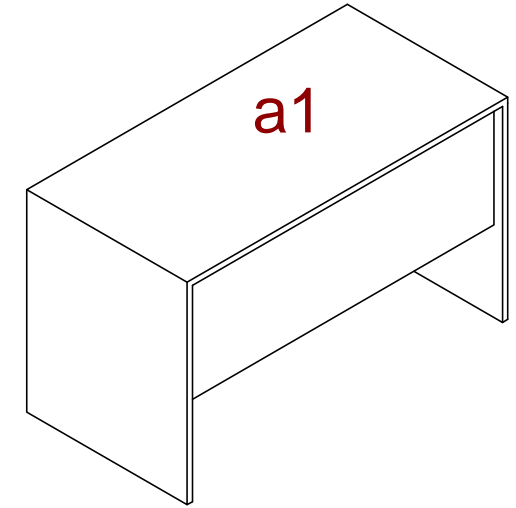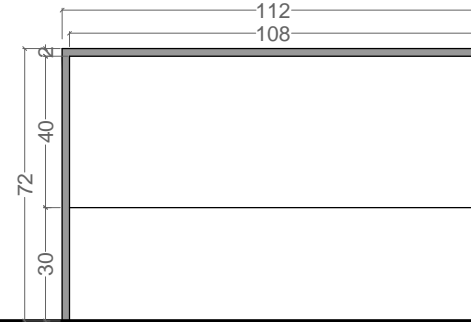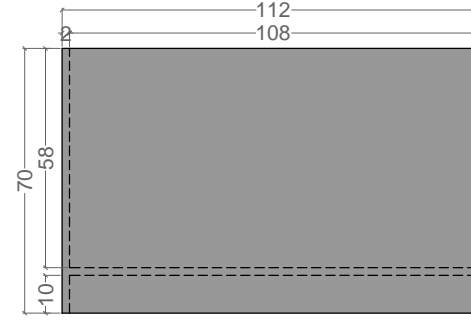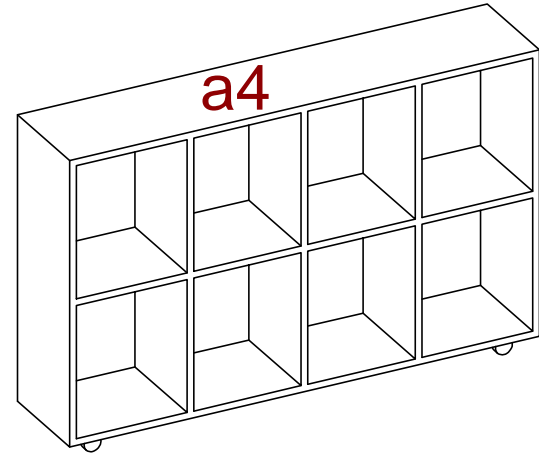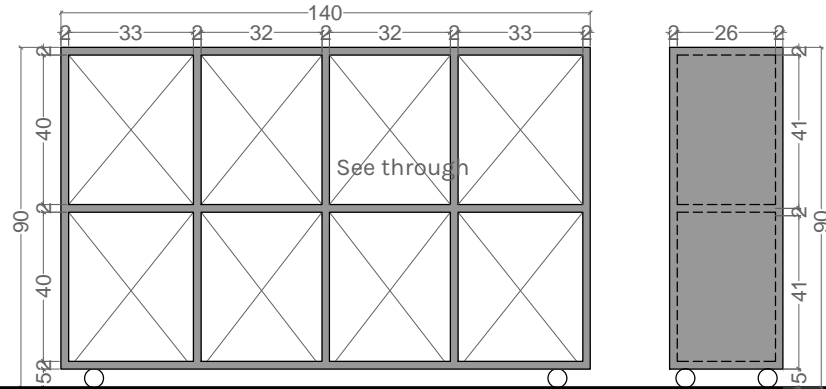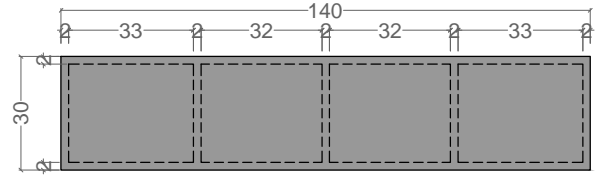


01 Blow up: Wood schedule – 2 items  
L-401 SC: 1/20

02 Blow up: Wood schedule – 1 items  
L-401 SC: 1/20

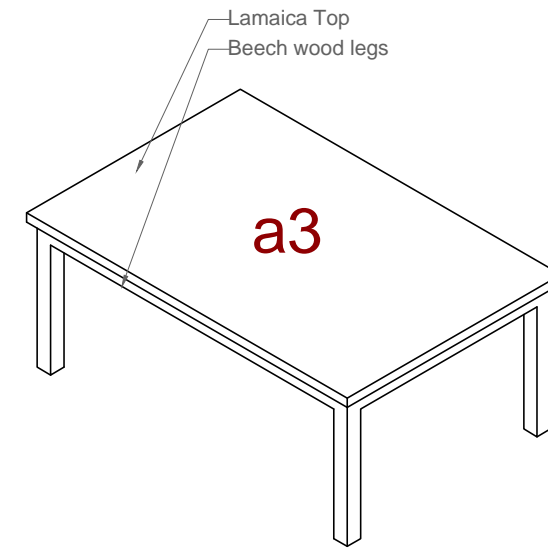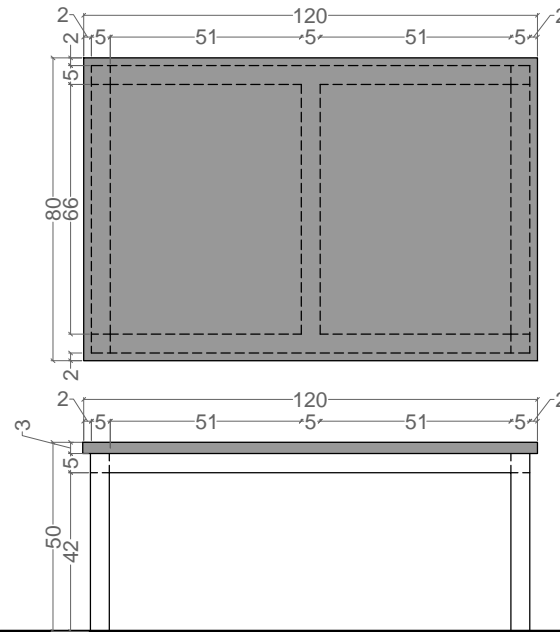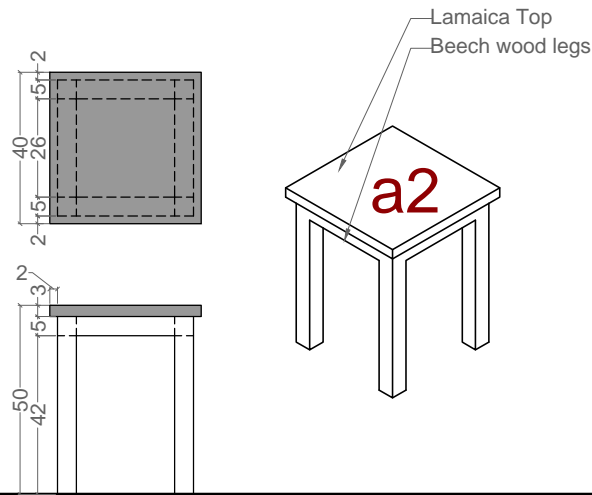


03 Blow up: Wood schedule – 10 items  
L-401 SC: 1/20

04 Blow up: Wood schedule – 2 items  
L-401 SC: 1/20

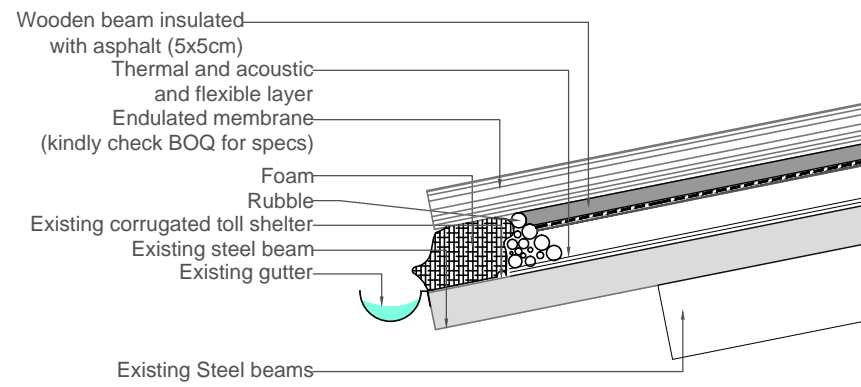

01 Typical details – Insulation detail 01  
L-500 SC: 1/10

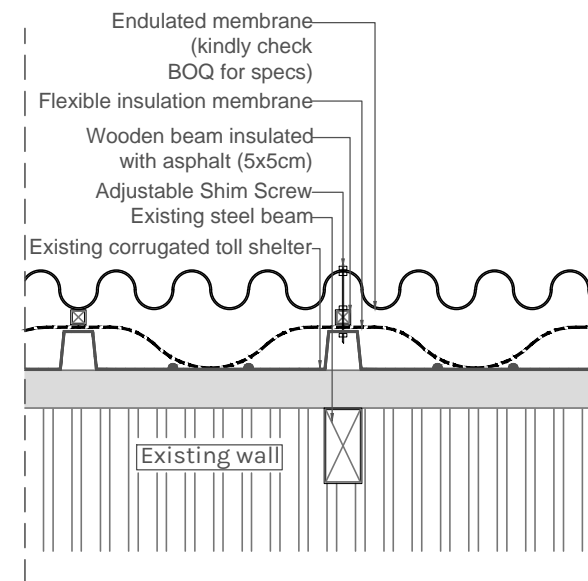

02 Typical details – Insulation detail 02  
L-500 SC: 1/10

Project

Dbayeh Library

Client



Architects and Landscape Architects

Note

All dimensions to be checked on site before construction.  
Written dimensions to be followed in preference to scaled dimensions.  
All errors and omissions to be reported to the landscape architect.  
All quantities given in the Bill of Quantities are estimates to be conbeeched by contractor.

Revision

--	--	--	--	--	--	--	--	--	--	--	--	--	--	--	--	--	--	--	--

Orientation



Scale

1/10

Date



July 2018

Drawing Title


Typical Details  
Roof insulation

Drawing Number

AH-DB-LIB-L500

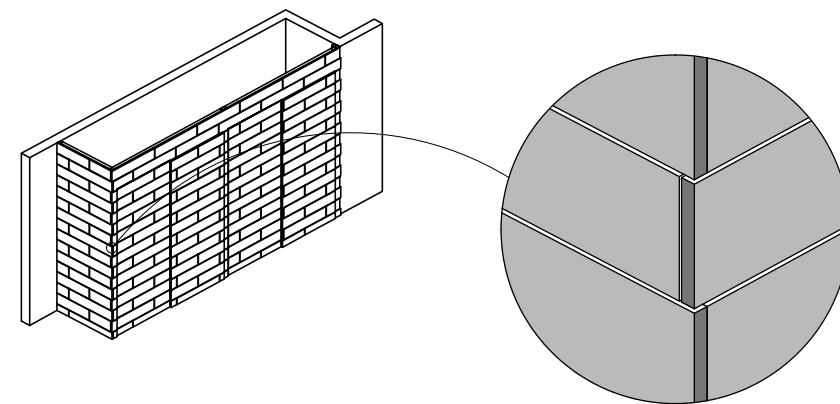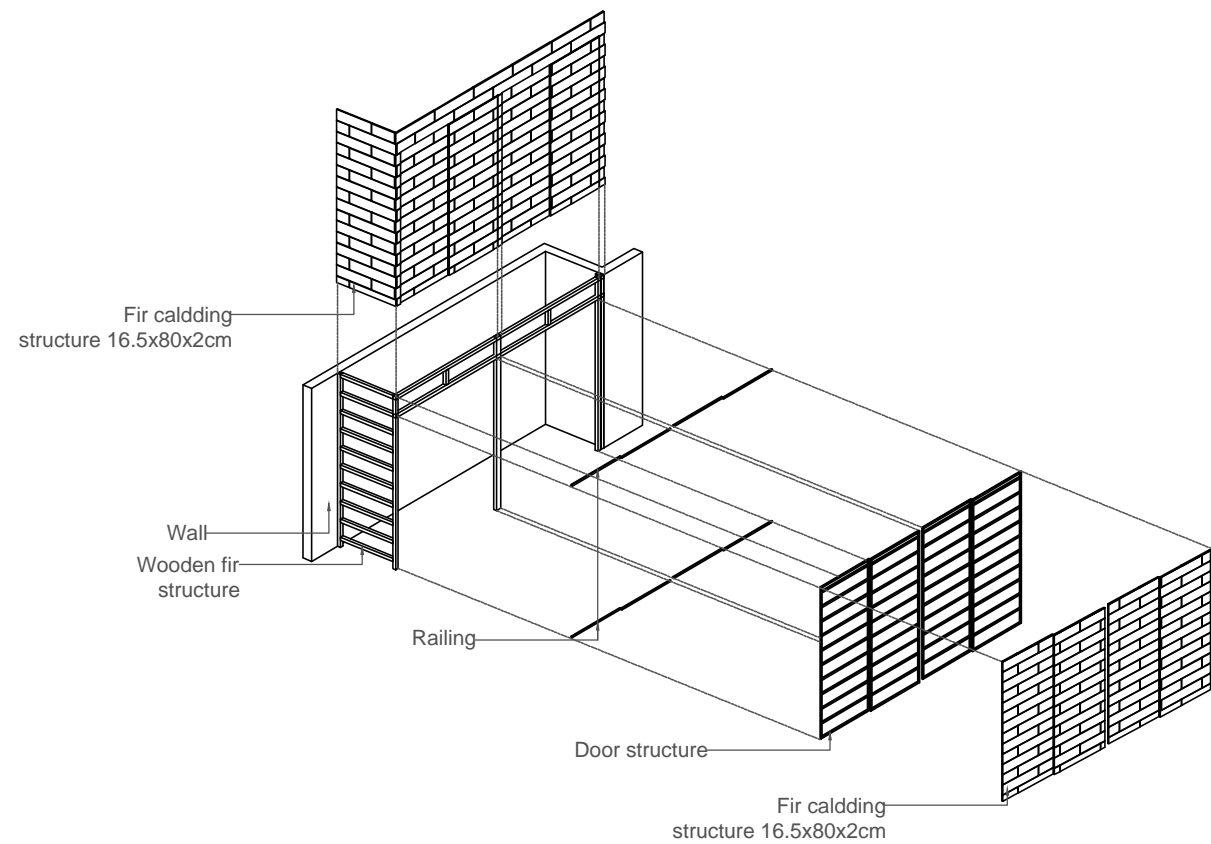

01 Typical details – Concept  
L-501 SC: 1/20

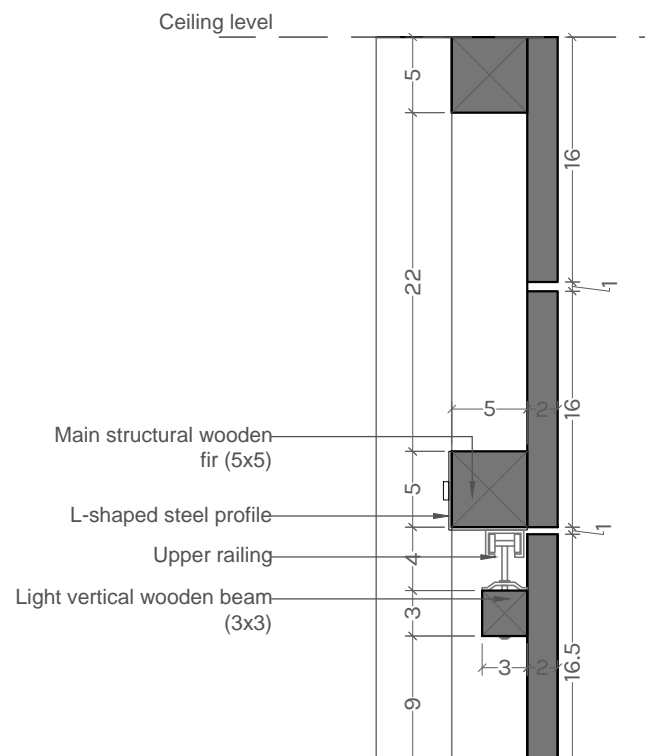

02 Typical details – Upper railing detail  
L-501 SC: 1/20

Revision	Orientation	Scale	Date	Drawing Title	Drawing Number
	⊕	1/10	July 2018	Typical Details	AH-DB-LIB-L501