

THIS DRAWING IS A
COPYRIGHT.
DO NOT SCALE FROM
THE DRAWING.
THE CONTRACTOR AND
HIS SUB-CONTRACTORS
ARE TO VERIFY ALL
DIMENSIONS ON SITE
BEFORE COMMENCING
MANUFACTURE.

Design

CATALYTICACTION



Project name

WOMEN'S PUBLIC SPACES

Notes

SPACE 1

Location:
Tripoli



Coordinates:
34°26'27.3"N 35°50'58.2"E

Title

MAIN DIMENSIONS

Sheet

ROUNDAABOUT-01

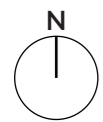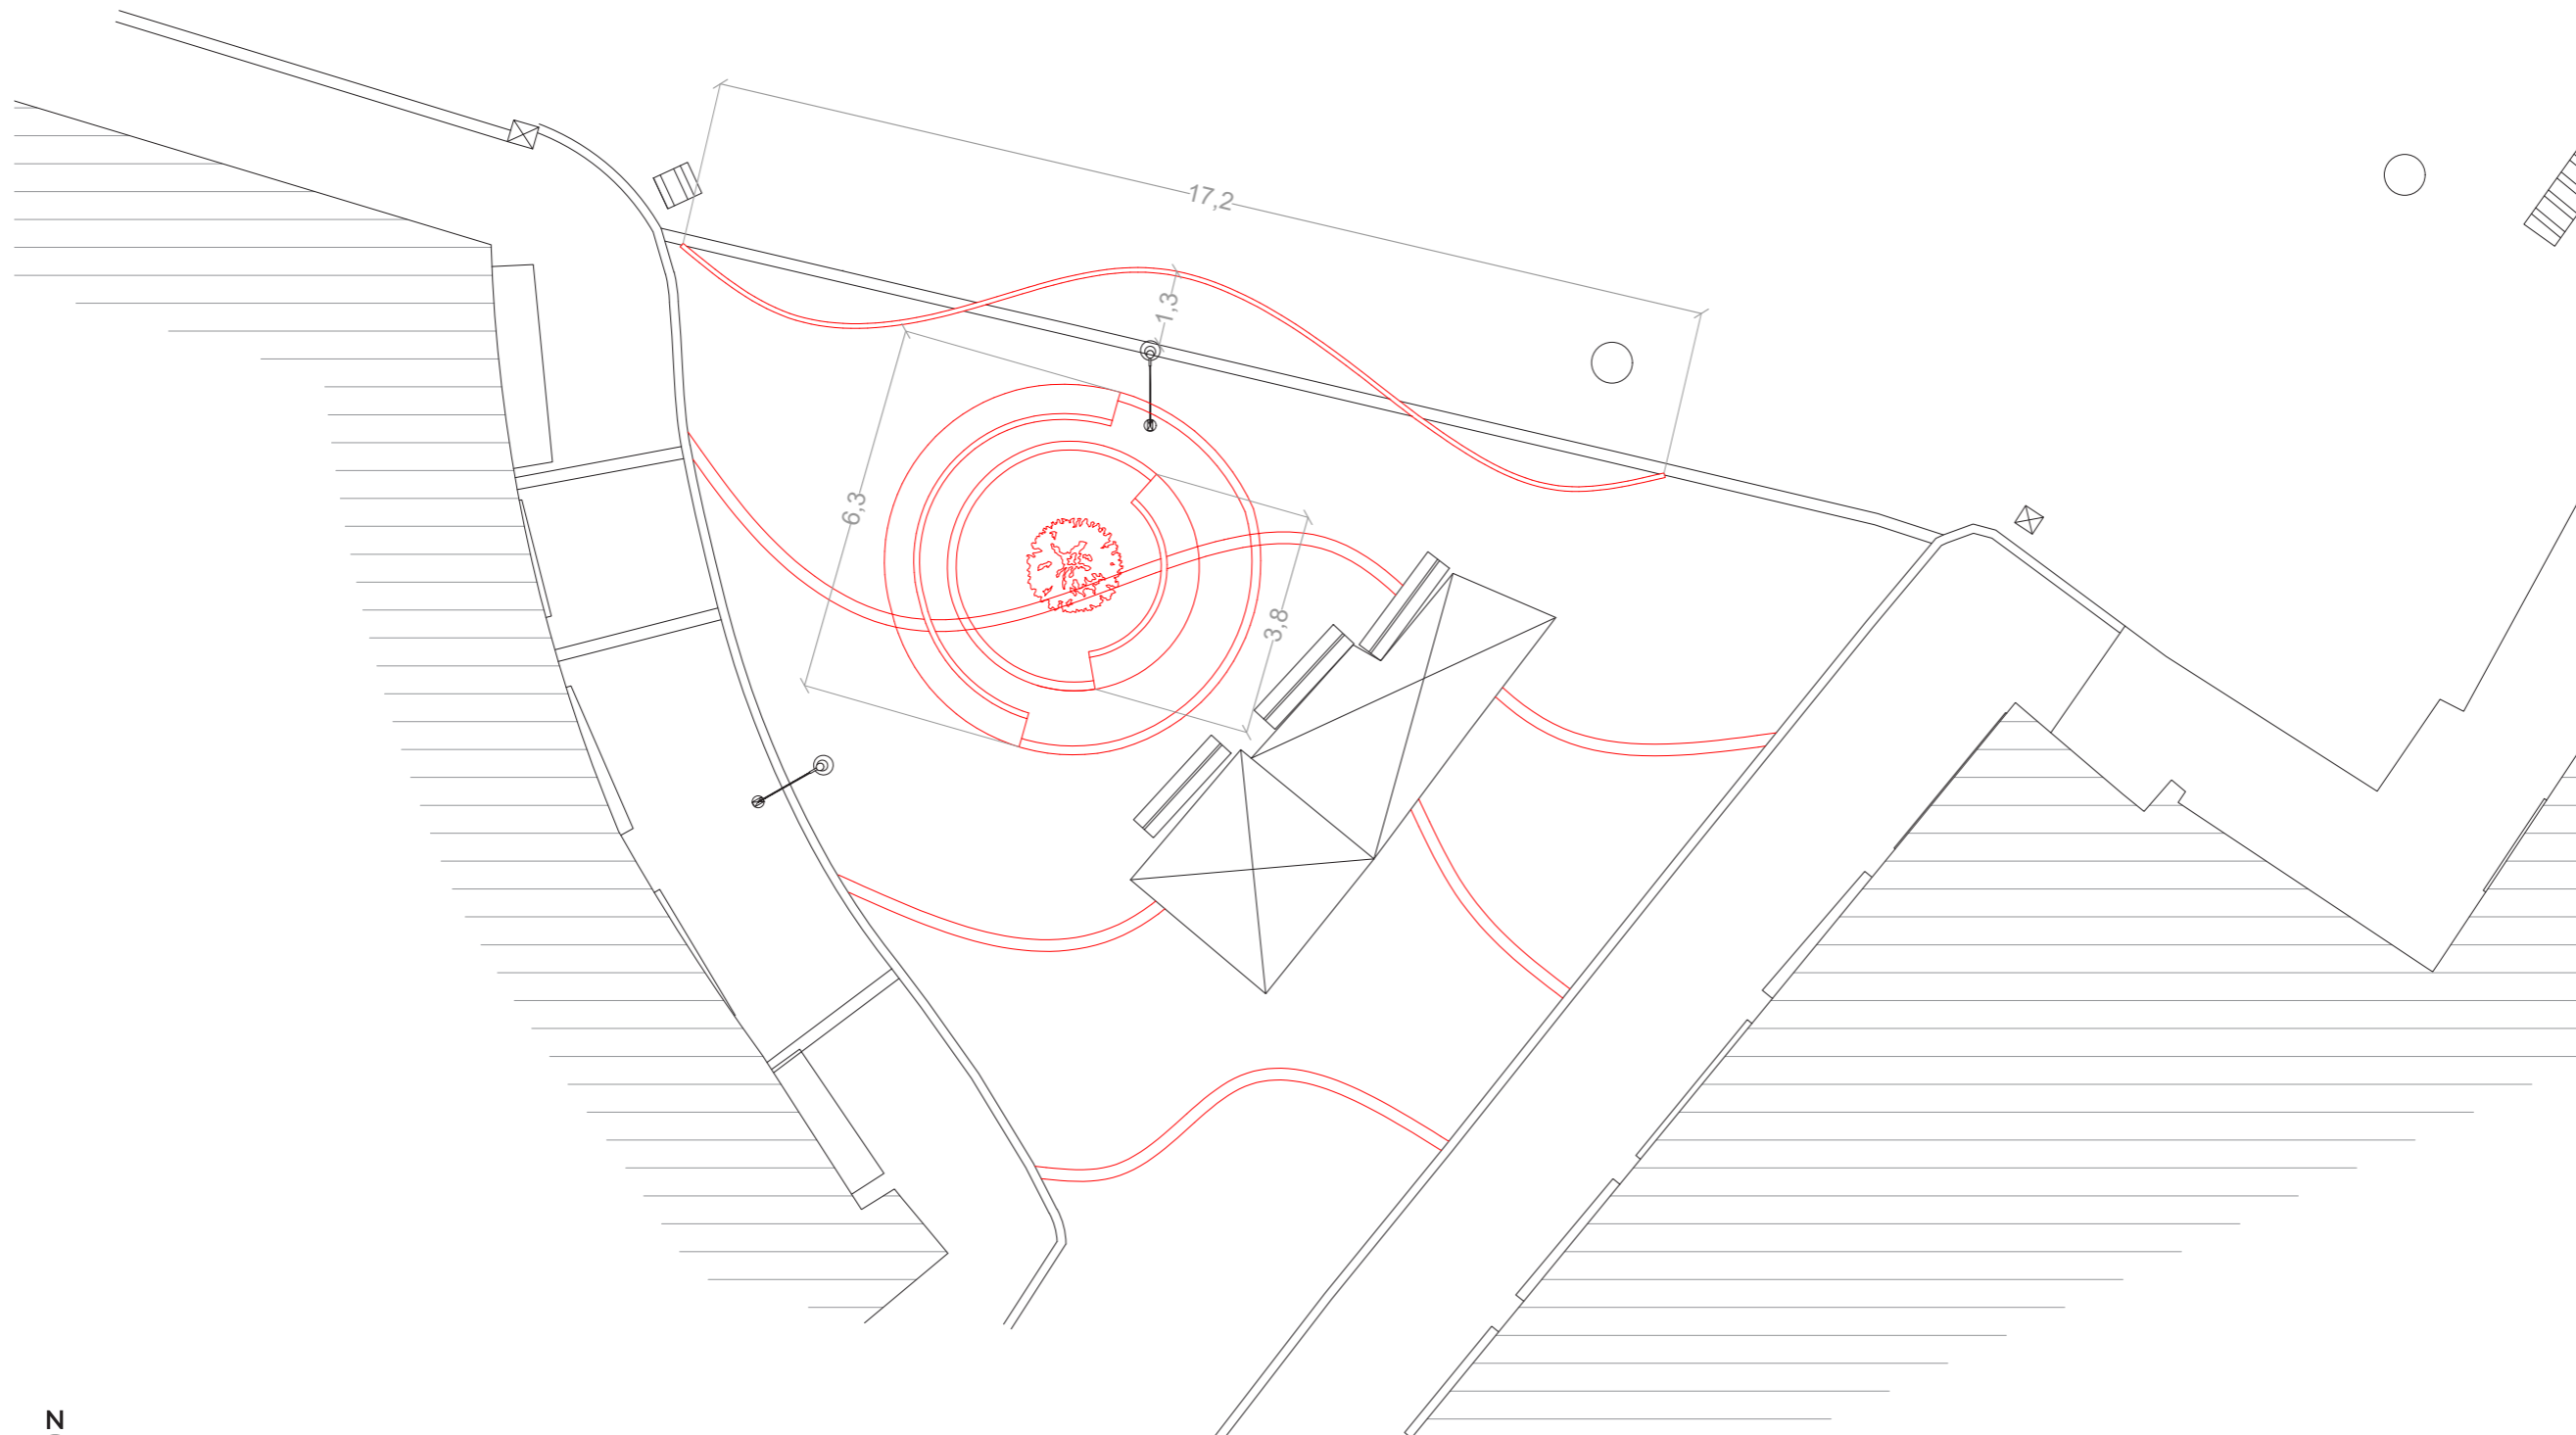

0 1 5m

THIS DRAWING IS A
COPYRIGHT.
DO NOT SCALE FROM
THE DRAWING.
THE CONTRACTOR AND
HIS SUB-CONTRACTORS
ARE TO VERIFY ALL
DIMENSIONS ON SITE
BEFORE COMMENCING
MANUFACTURE.

Design


CATALYTICACTION



Project name

WOMEN'S PUBLIC SPACES

Notes

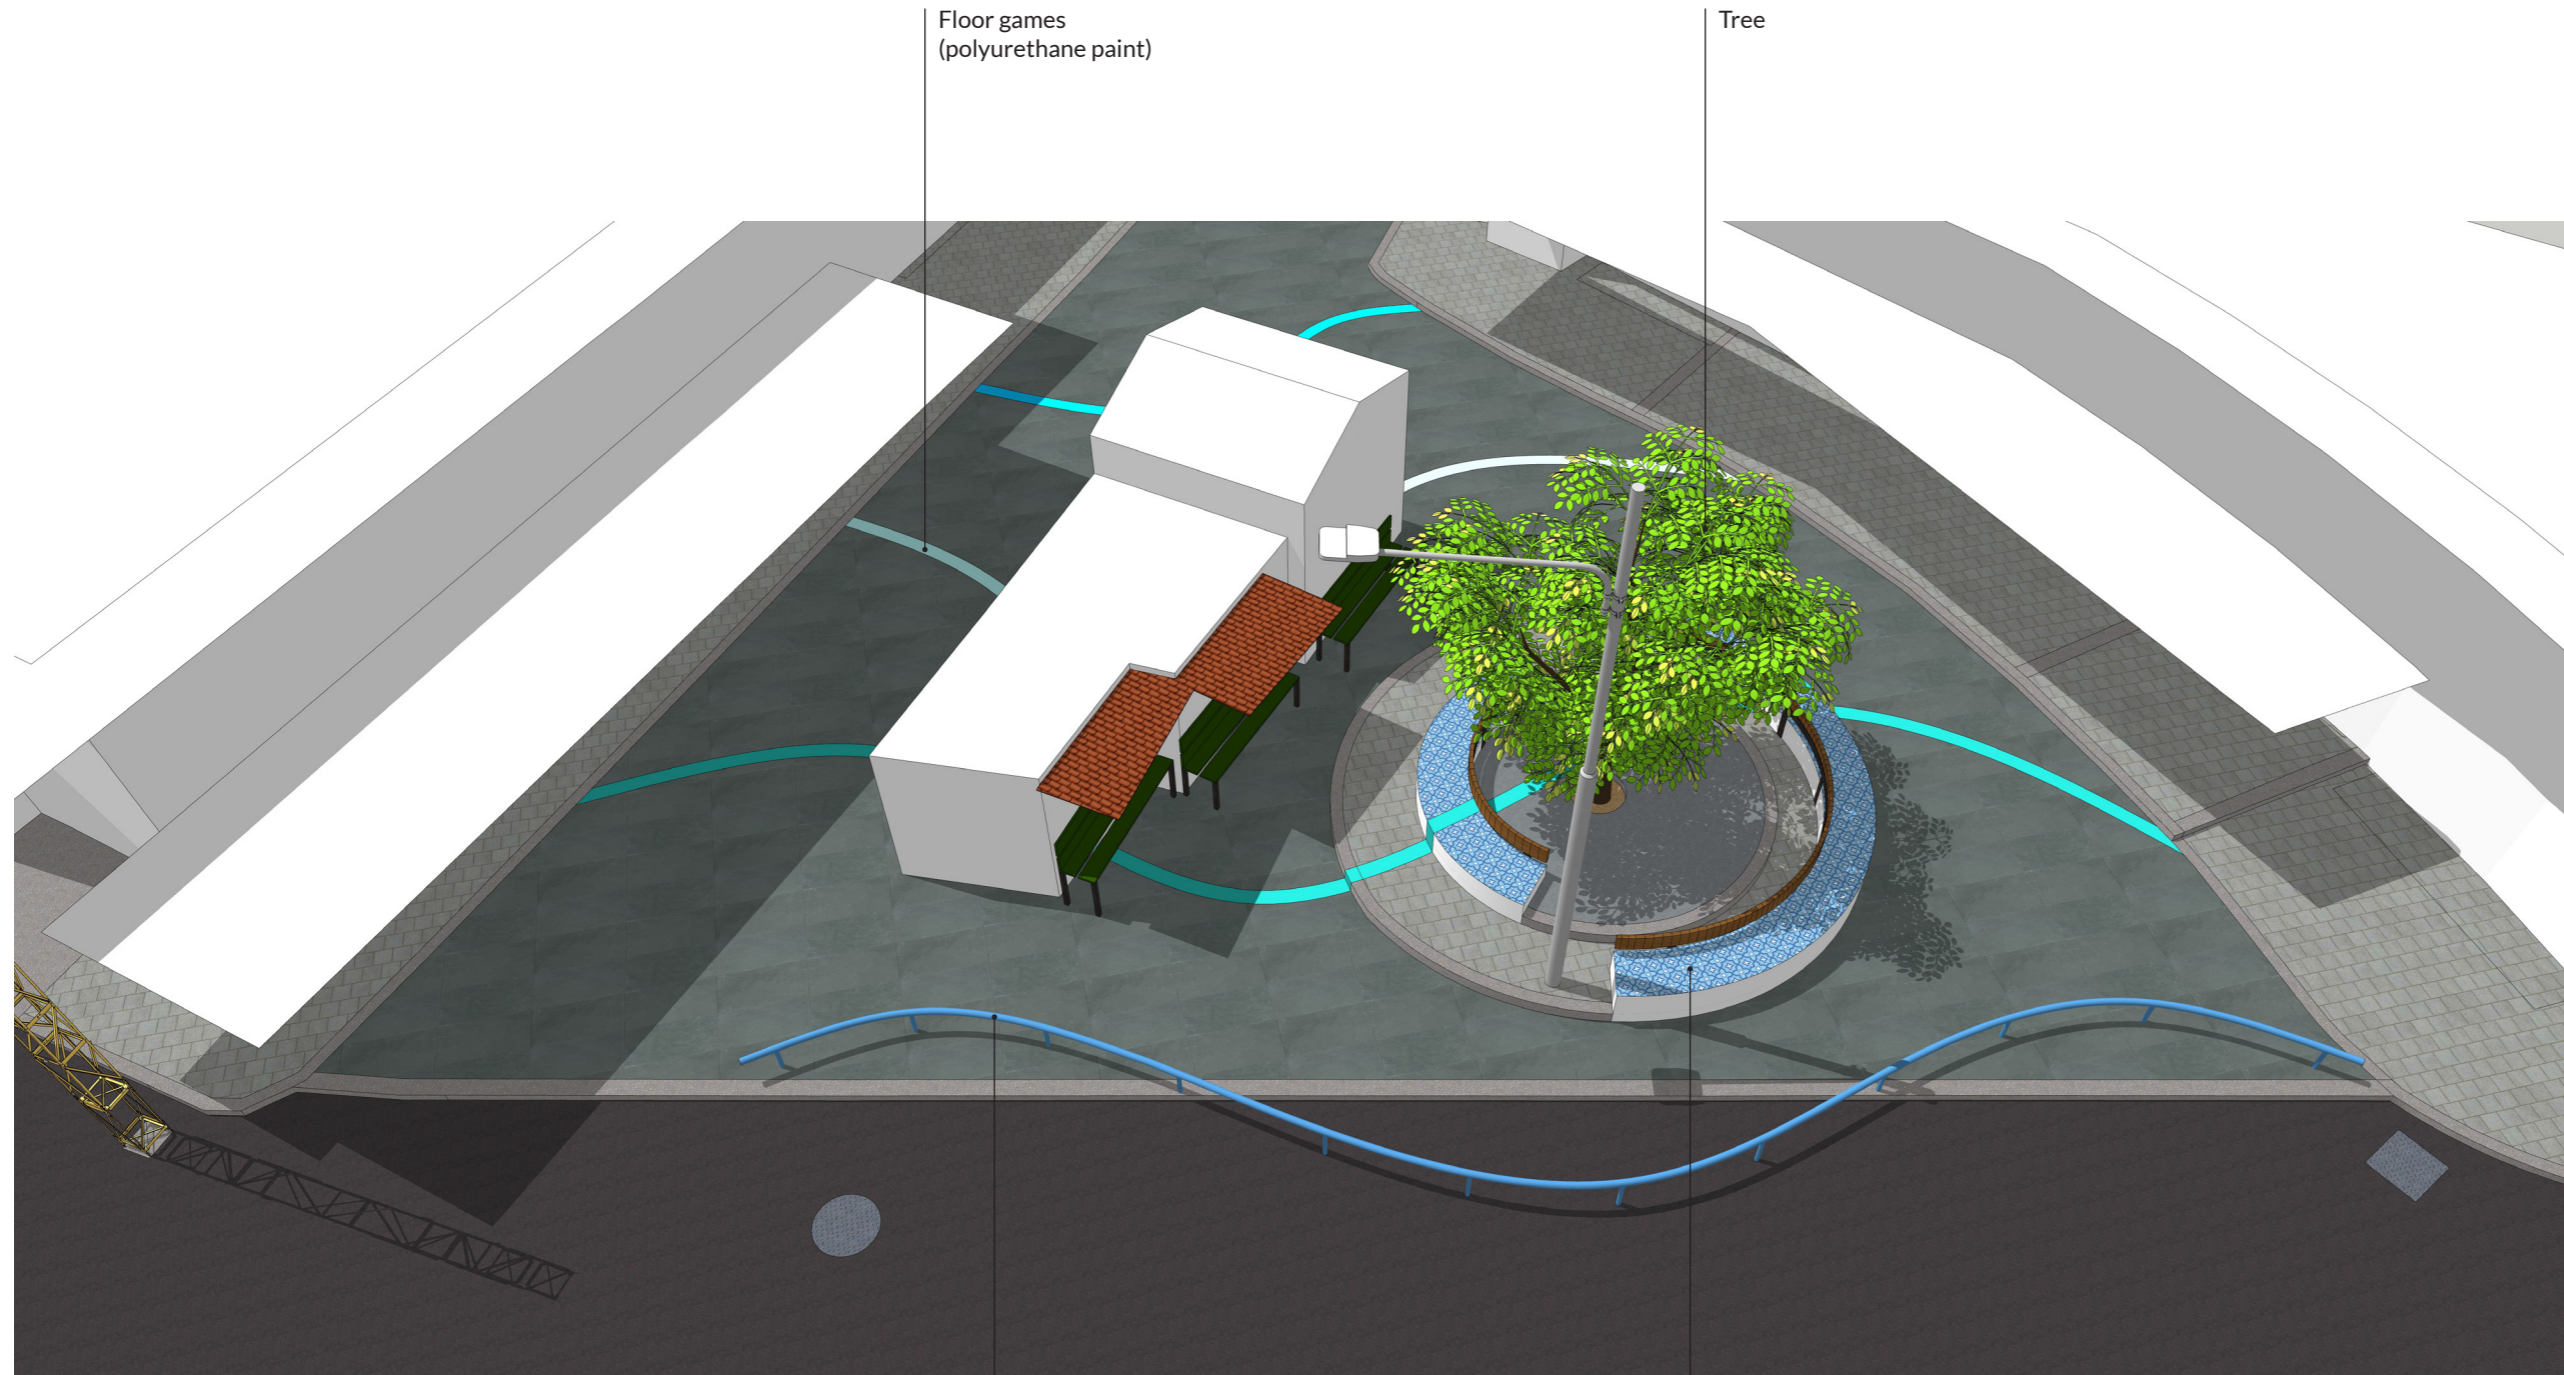

Floor games
(polyurethane paint)

Tree

Road barrier
(steel)

Benches
(concrete, tiles, steel
and iroko wood)

Title

PROJECT DETAILS

Sheet

ROUNABOUT-02

THIS DRAWING IS A
COPYRIGHT.
DO NOT SCALE FROM
THE DRAWING.
THE CONTRACTOR AND
HIS SUB-CONTRACTORS
ARE TO VERIFY ALL
DIMENSIONS ON SITE
BEFORE COMMENCING
MANUFACTURE.

Design

CATALYTICACTION



Project name

WOMEN'S PUBLIC SPACES

Notes



Title

PROJECT DETAILS

Sheet

ROUNABOUT-03

THIS DRAWING IS A
COPYRIGHT.
DO NOT SCALE FROM
THE DRAWING.
THE CONTRACTOR AND
HIS SUB-CONTRACTORS
ARE TO VERIFY ALL
DIMENSIONS ON SITE
BEFORE COMMENCING
MANUFACTURE.

Design

CATALYTICACTION



Project name

WOMEN'S PUBLIC SPACES

Notes



Title

PROJECT DETAILS

Sheet

ROUNABOUT-04

THIS DRAWING IS A
COPYRIGHT.
DO NOT SCALE FROM
THE DRAWING.
THE CONTRACTOR AND
HIS SUB-CONTRACTORS
ARE TO VERIFY ALL
DIMENSIONS ON SITE
BEFORE COMMENCING
MANUFACTURE.

Design


CATALYTICACTION



Project name

WOMEN'S PUBLIC SPACES

Notes

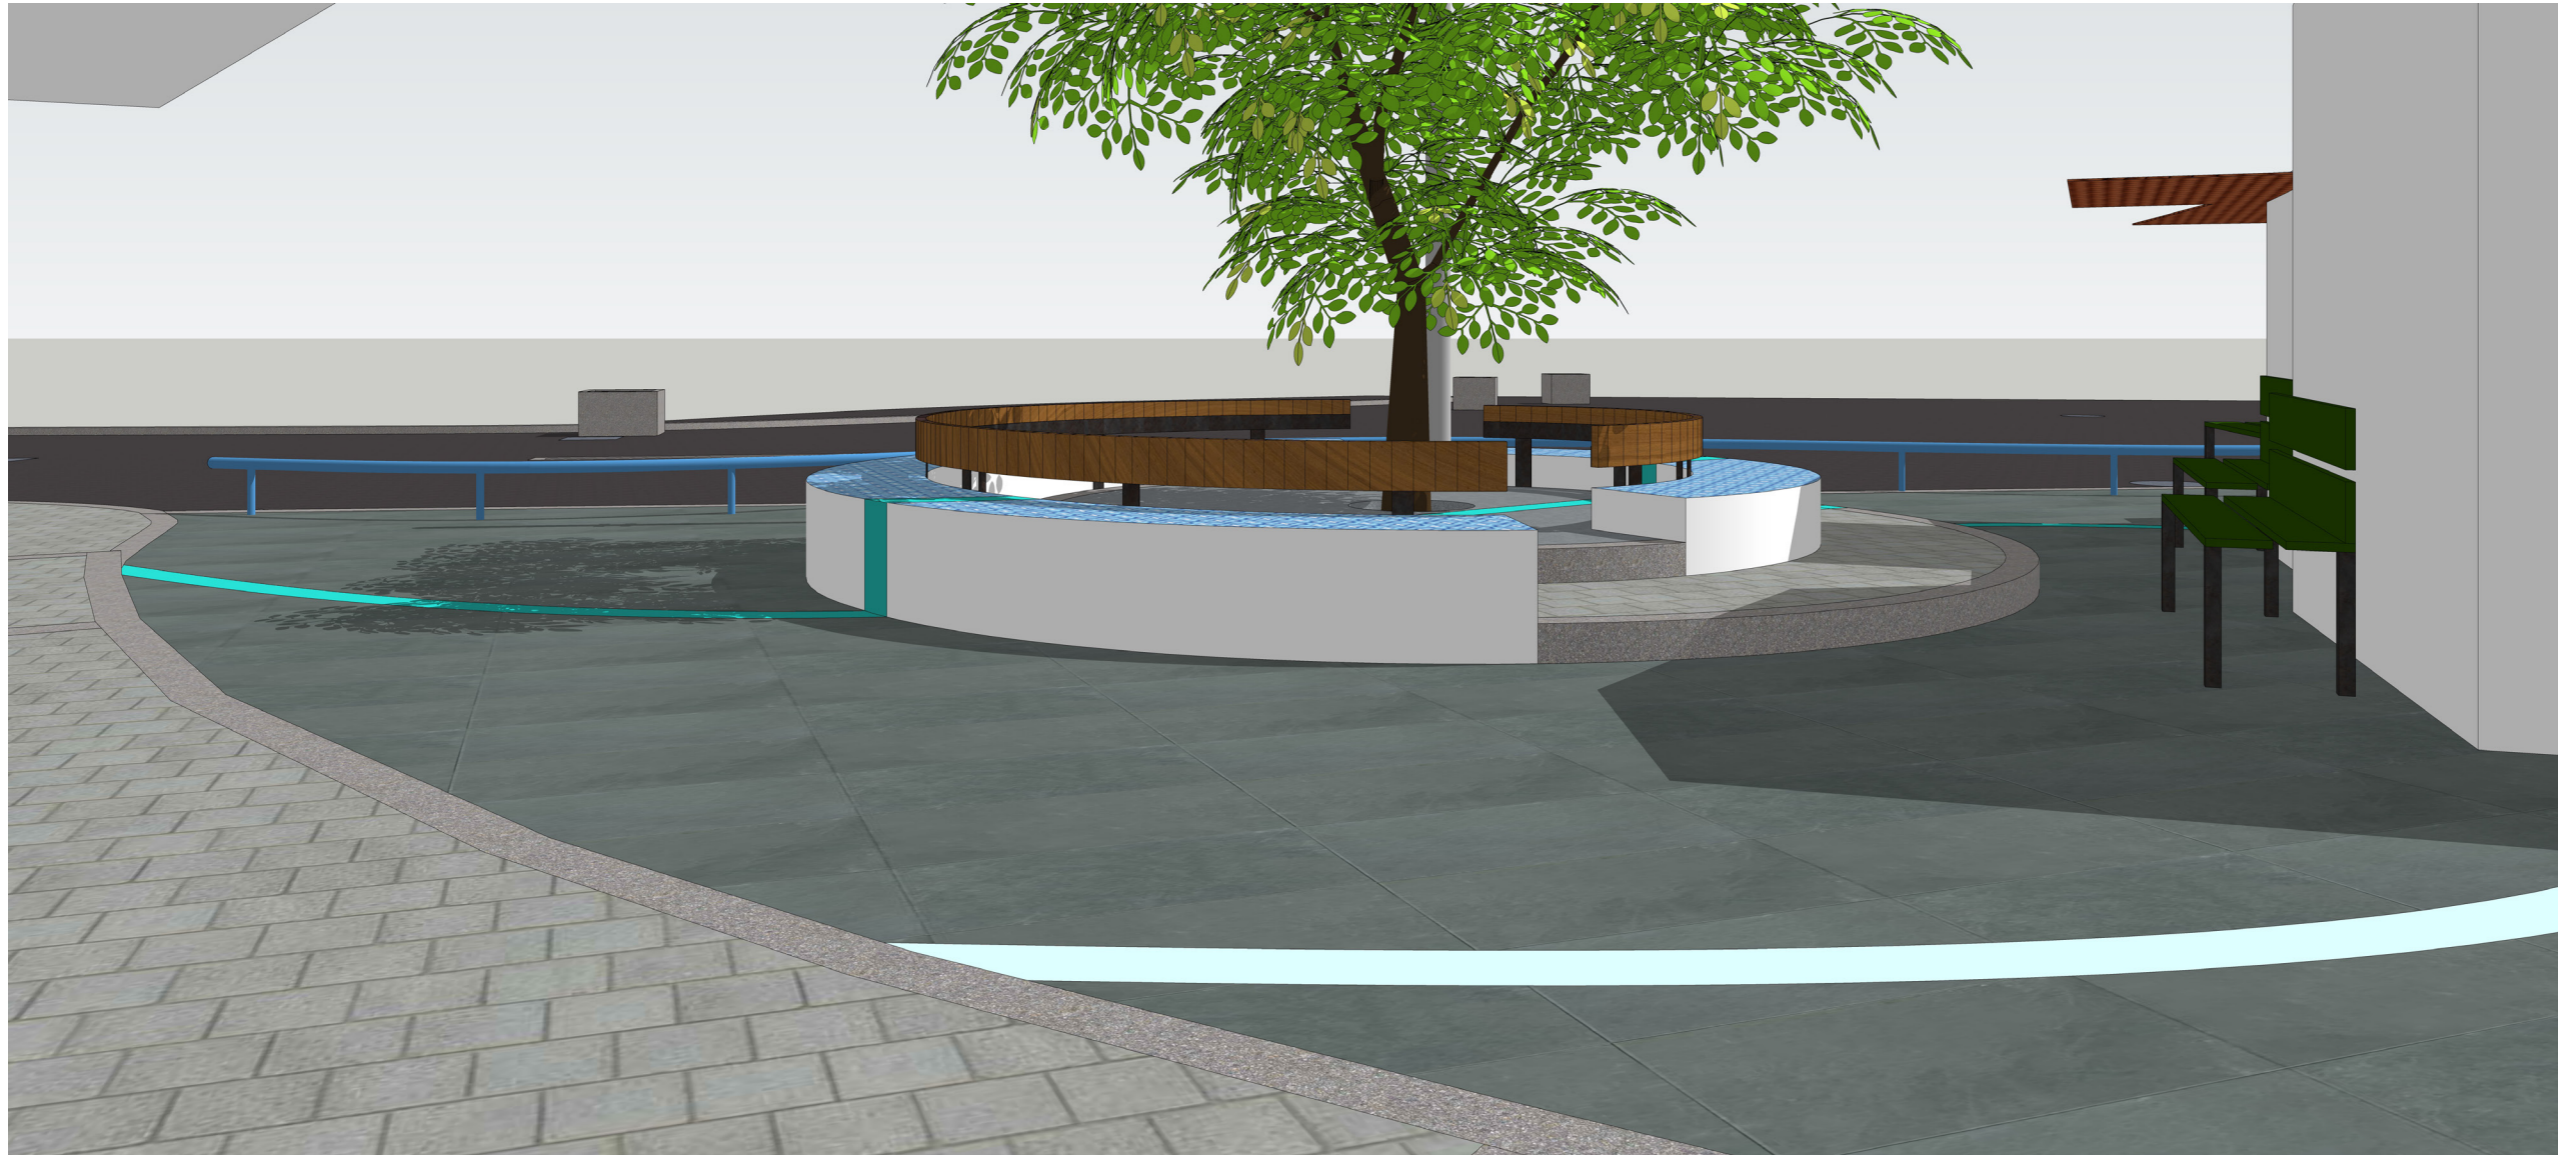

Title

PROJECT DETAILS

Sheet

ROUNABOUT-05



Existing bollards to be removed



THIS DRAWING IS A
COPYRIGHT.
DO NOT SCALE FROM
THE DRAWING.
THE CONTRACTOR AND
HIS SUB-CONTRACTORS
ARE TO VERIFY ALL
DIMENSIONS ON SITE
BEFORE COMMENCING
MANUFACTURE.

Design

CATALYTICACTION



Project name

WOMEN'S PUBLIC SPACES

Notes

Title

RELEVANT PHOTOS

Sheet

ROUNABOUT-06



Example of traditional tiles



Example of floor paint

THIS DRAWING IS A
COPYRIGHT.
DO NOT SCALE FROM
THE DRAWING.
THE CONTRACTOR AND
HIS SUB-CONTRACTORS
ARE TO VERIFY ALL
DIMENSIONS ON SITE
BEFORE COMMENCING
MANUFACTURE.

Design

CATALYTIC ACTION



Project name

WOMEN'S PUBLIC SPACES

Notes

Title

RELEVANT EXAMPLES

Sheet

ROUNDAABOUT-07

THIS DRAWING IS A
COPYRIGHT.
DO NOT SCALE FROM
THE DRAWING.
THE CONTRACTOR AND
HIS SUB-CONTRACTORS
ARE TO VERIFY ALL
DIMENSIONS ON SITE
BEFORE COMMENCING
MANUFACTURE.

Design

CATALYTICACTION



Project name

WOMEN'S PUBLIC SPACES

Notes

SPACE 2

Location:
Tripoli



Coordinates:
34°26'27.3"N 35°51'02.3"E

Title

MAIN DIMENSIONS

Sheet

STAIRS-01

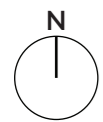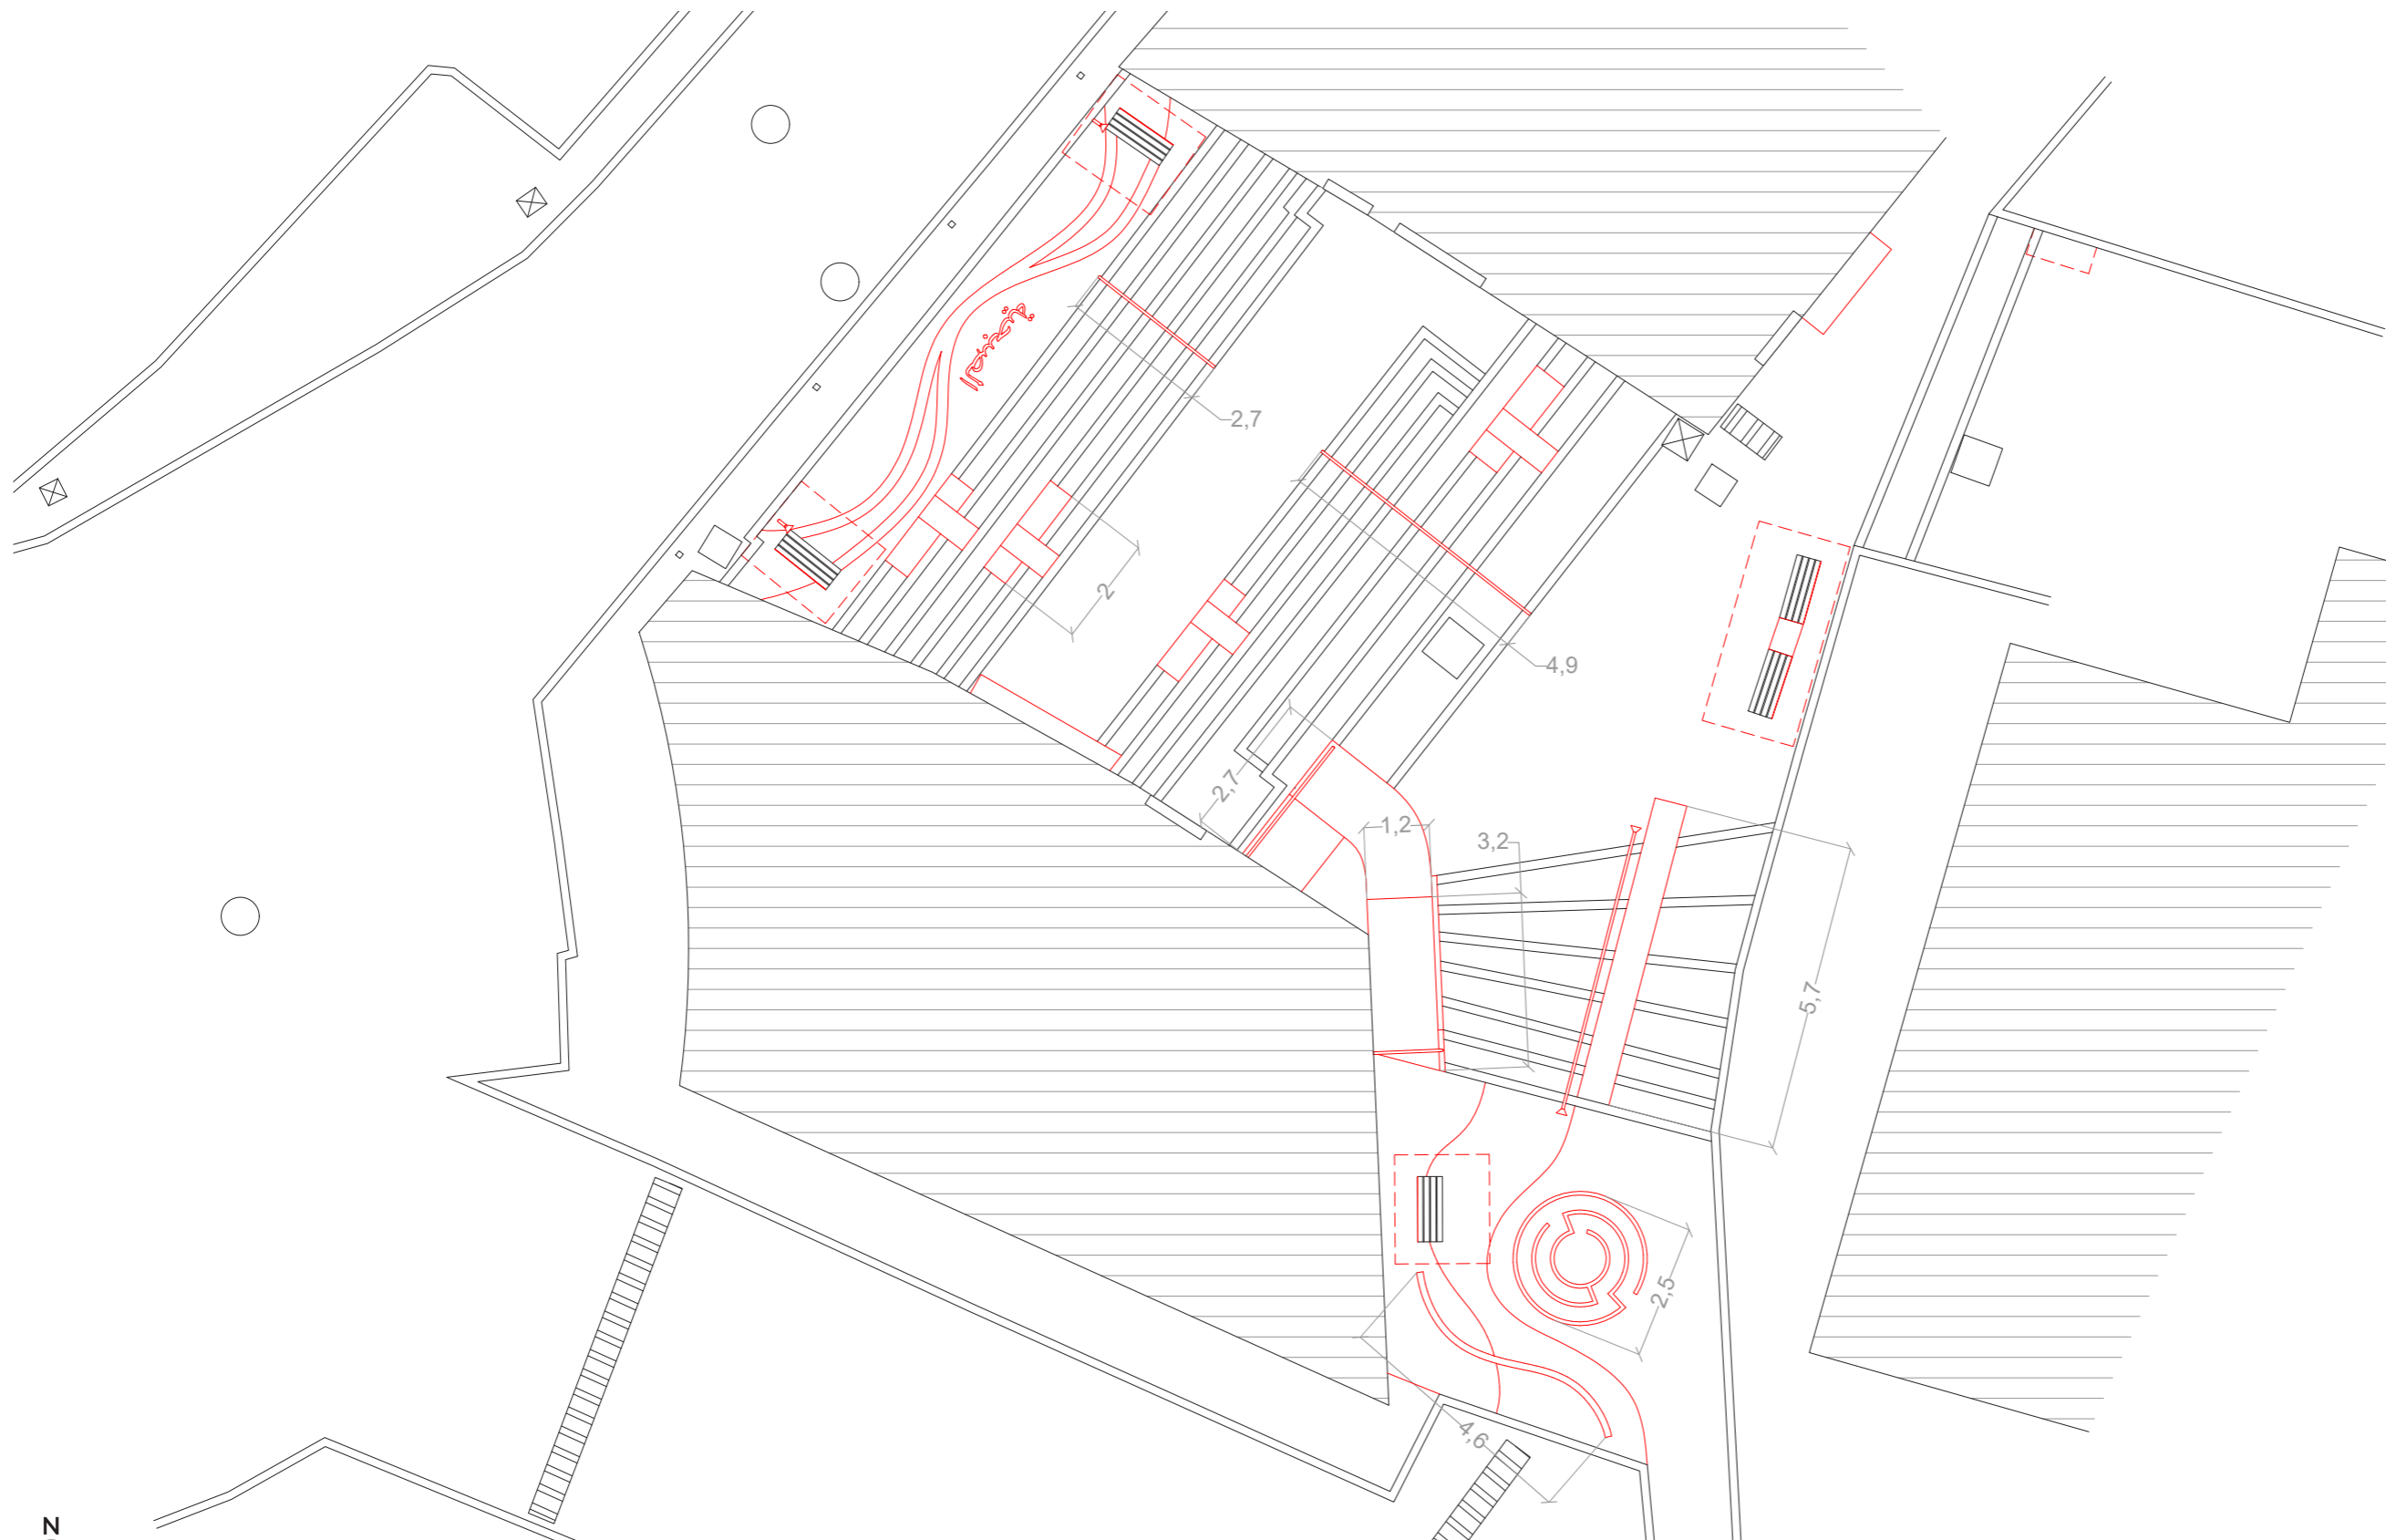

0 1 5m

THIS DRAWING IS A
COPYRIGHT.
DO NOT SCALE FROM
THE DRAWING.
THE CONTRACTOR AND
HIS SUB-CONTRACTORS
ARE TO VERIFY ALL
DIMENSIONS ON SITE
BEFORE COMMENCING
MANUFACTURE.

Design


CATALYTICACTION



Project name

WOMEN'S PUBLIC SPACES

Notes

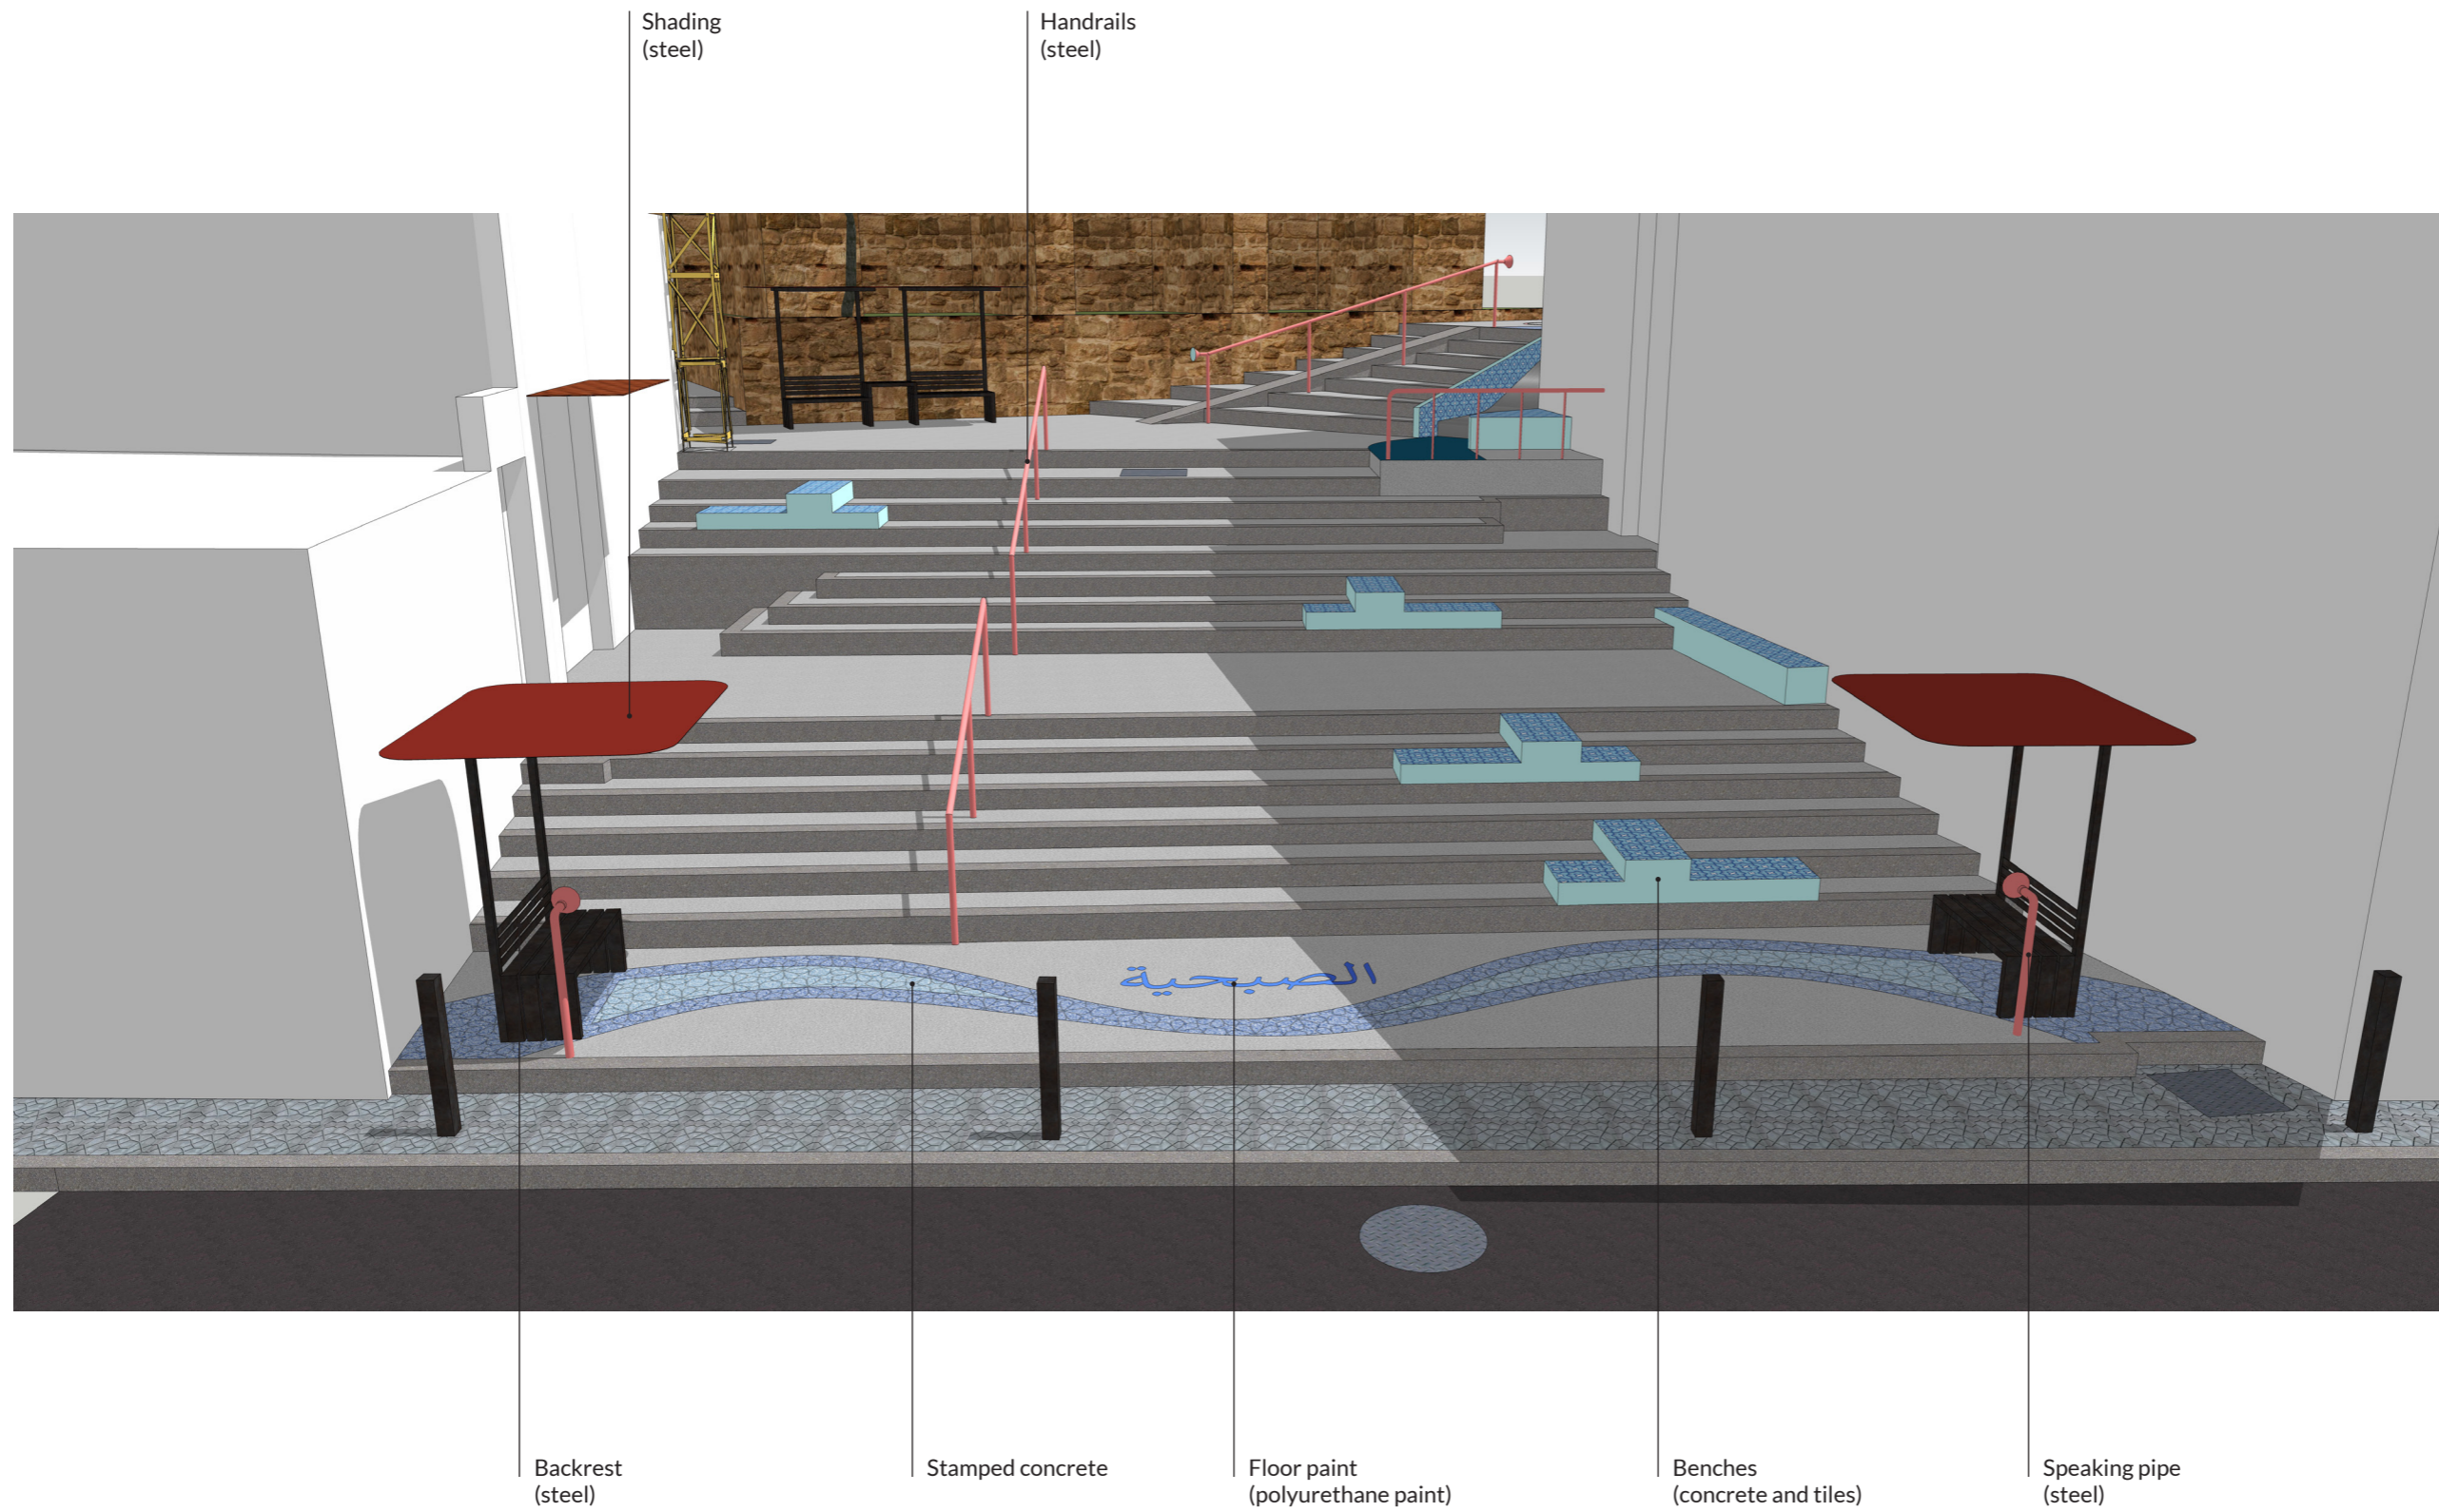

Title

PROJECT DETAILS

Sheet

STAIRS-02

THIS DRAWING IS A
COPYRIGHT.
DO NOT SCALE FROM
THE DRAWING.
THE CONTRACTOR AND
HIS SUB-CONTRACTORS
ARE TO VERIFY ALL
DIMENSIONS ON SITE
BEFORE COMMENCING
MANUFACTURE.

Design


CATALYTICACTION



Project name

WOMEN'S PUBLIC SPACES

Notes

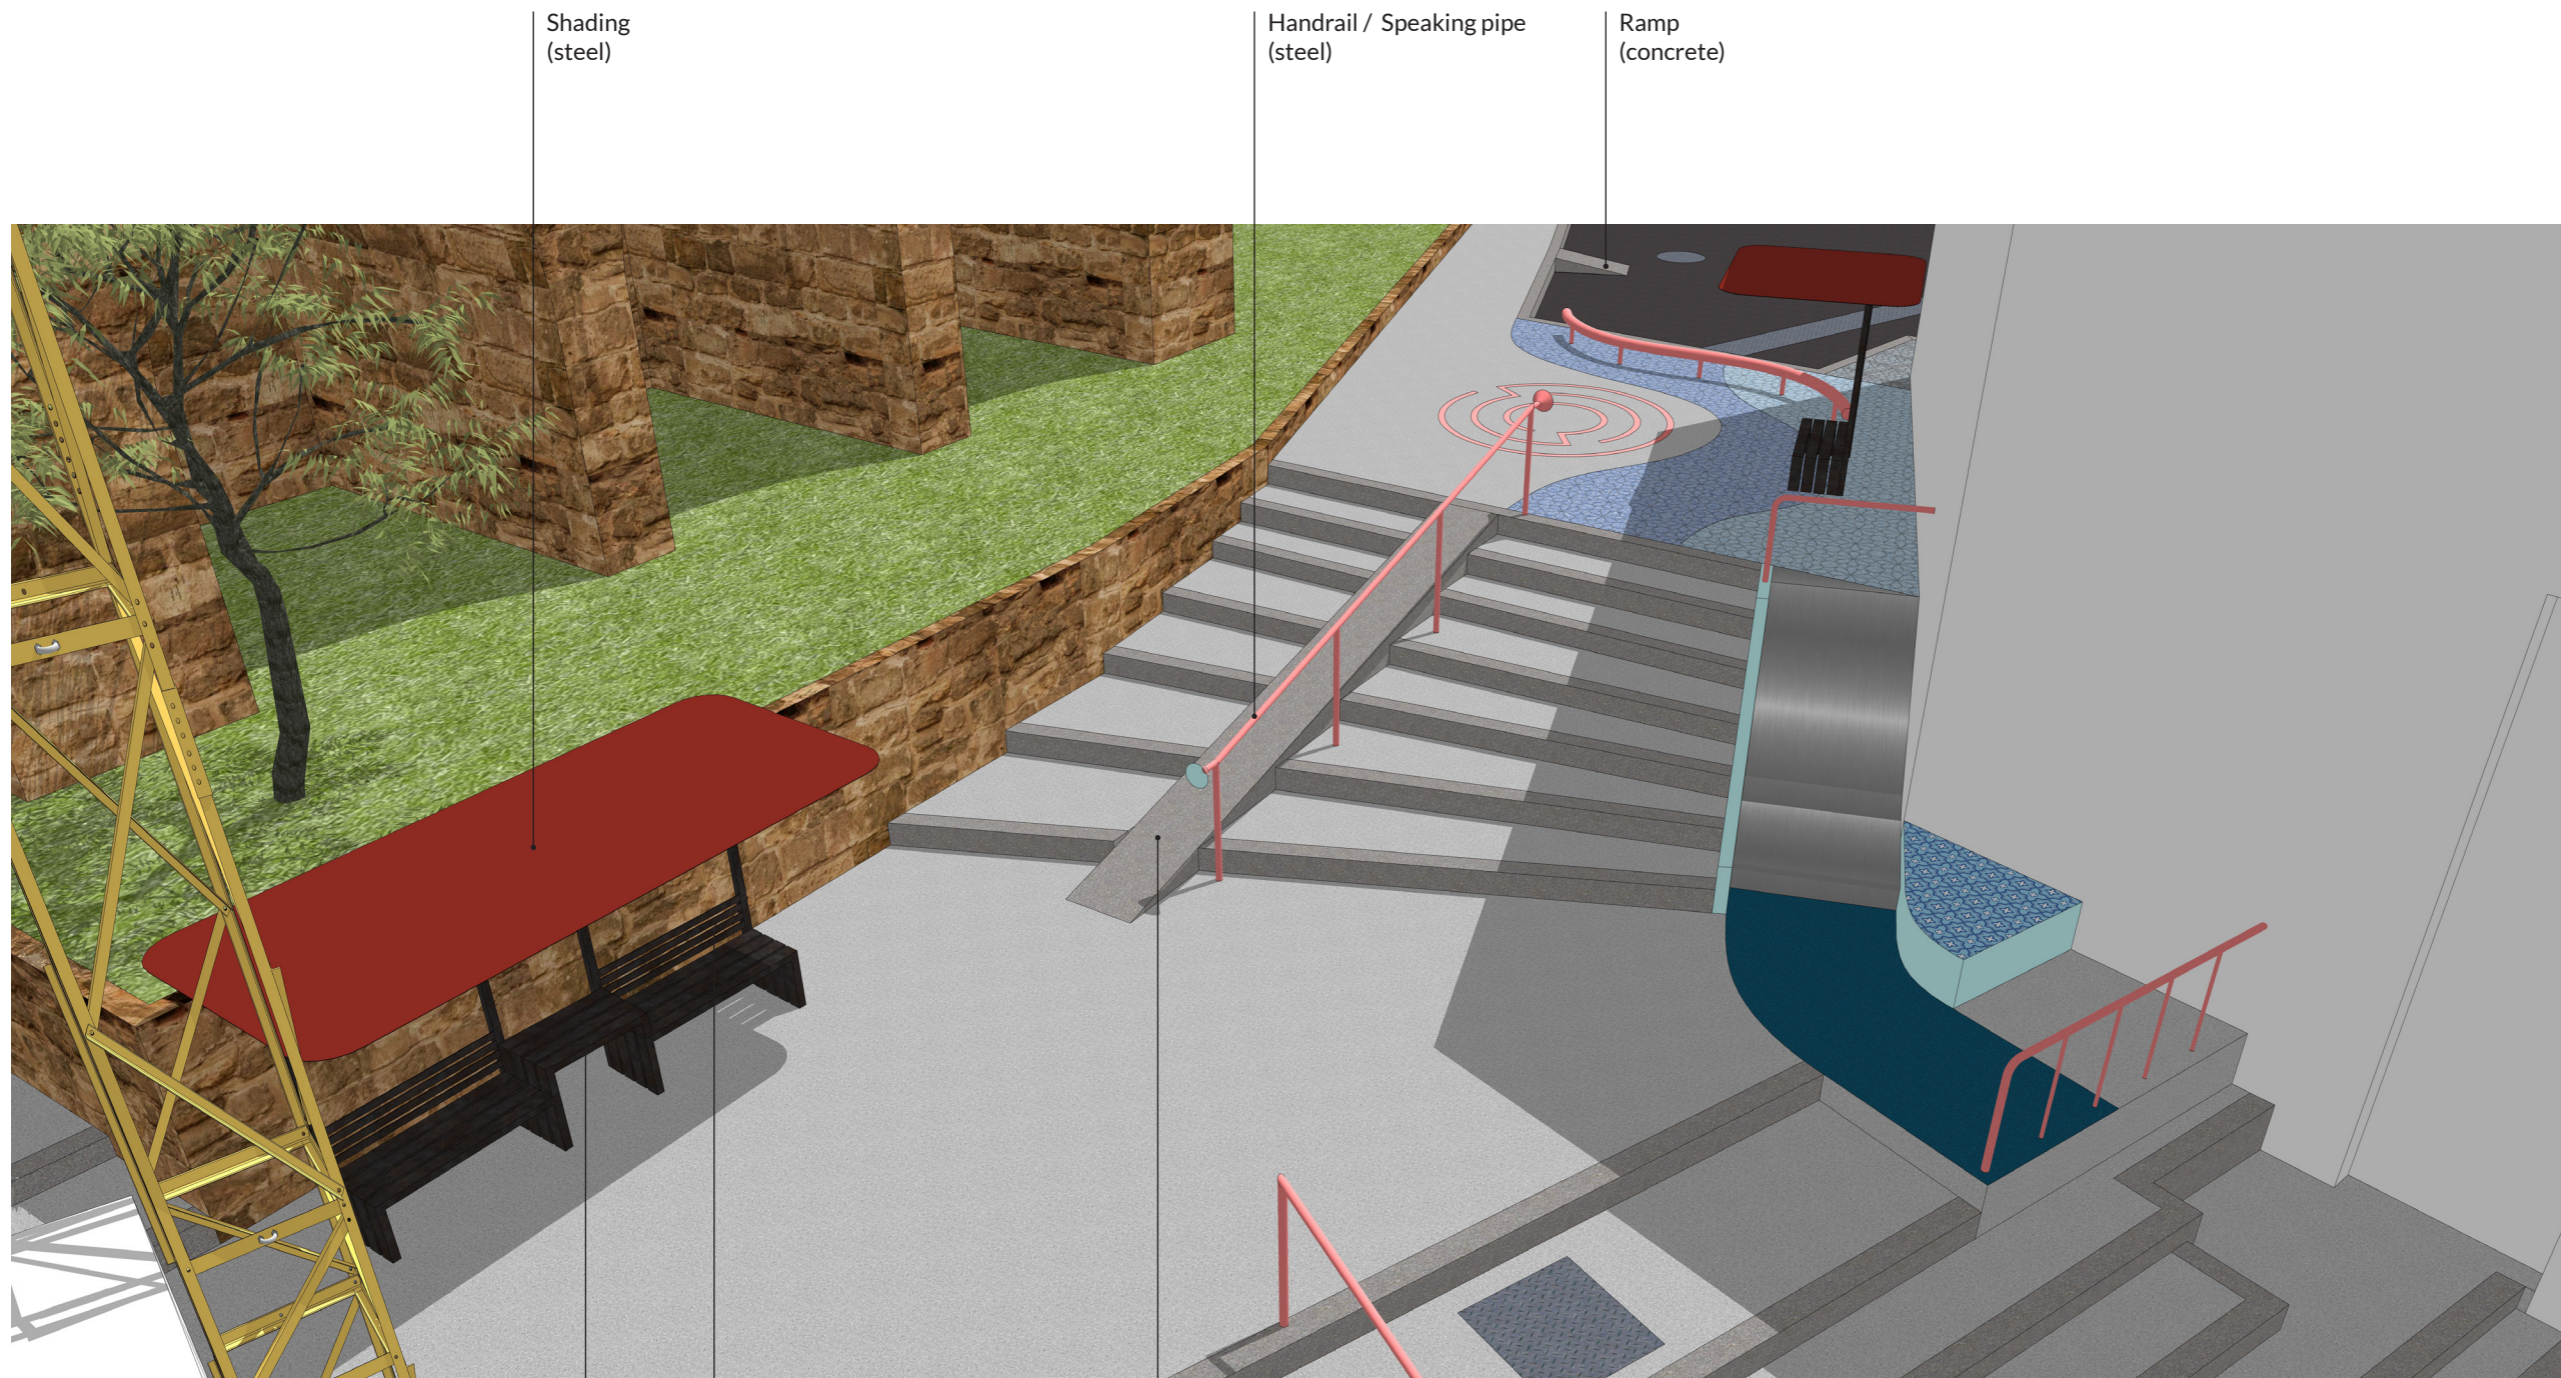

Shading
(steel)

Handrail / Speaking pipe
(steel)

Ramp
(concrete)

Table
(steel)

Backrest
(steel)

Ramp
(concrete)

Title

PROJECT DETAILS

Sheet

STAIRS-03

THIS DRAWING IS A
COPYRIGHT.
DO NOT SCALE FROM
THE DRAWING.
THE CONTRACTOR AND
HIS SUB-CONTRACTORS
ARE TO VERIFY ALL
DIMENSIONS ON SITE
BEFORE COMMENCING
MANUFACTURE.

Design


CATALYTICACTION



Project name

WOMEN'S PUBLIC SPACES

Notes

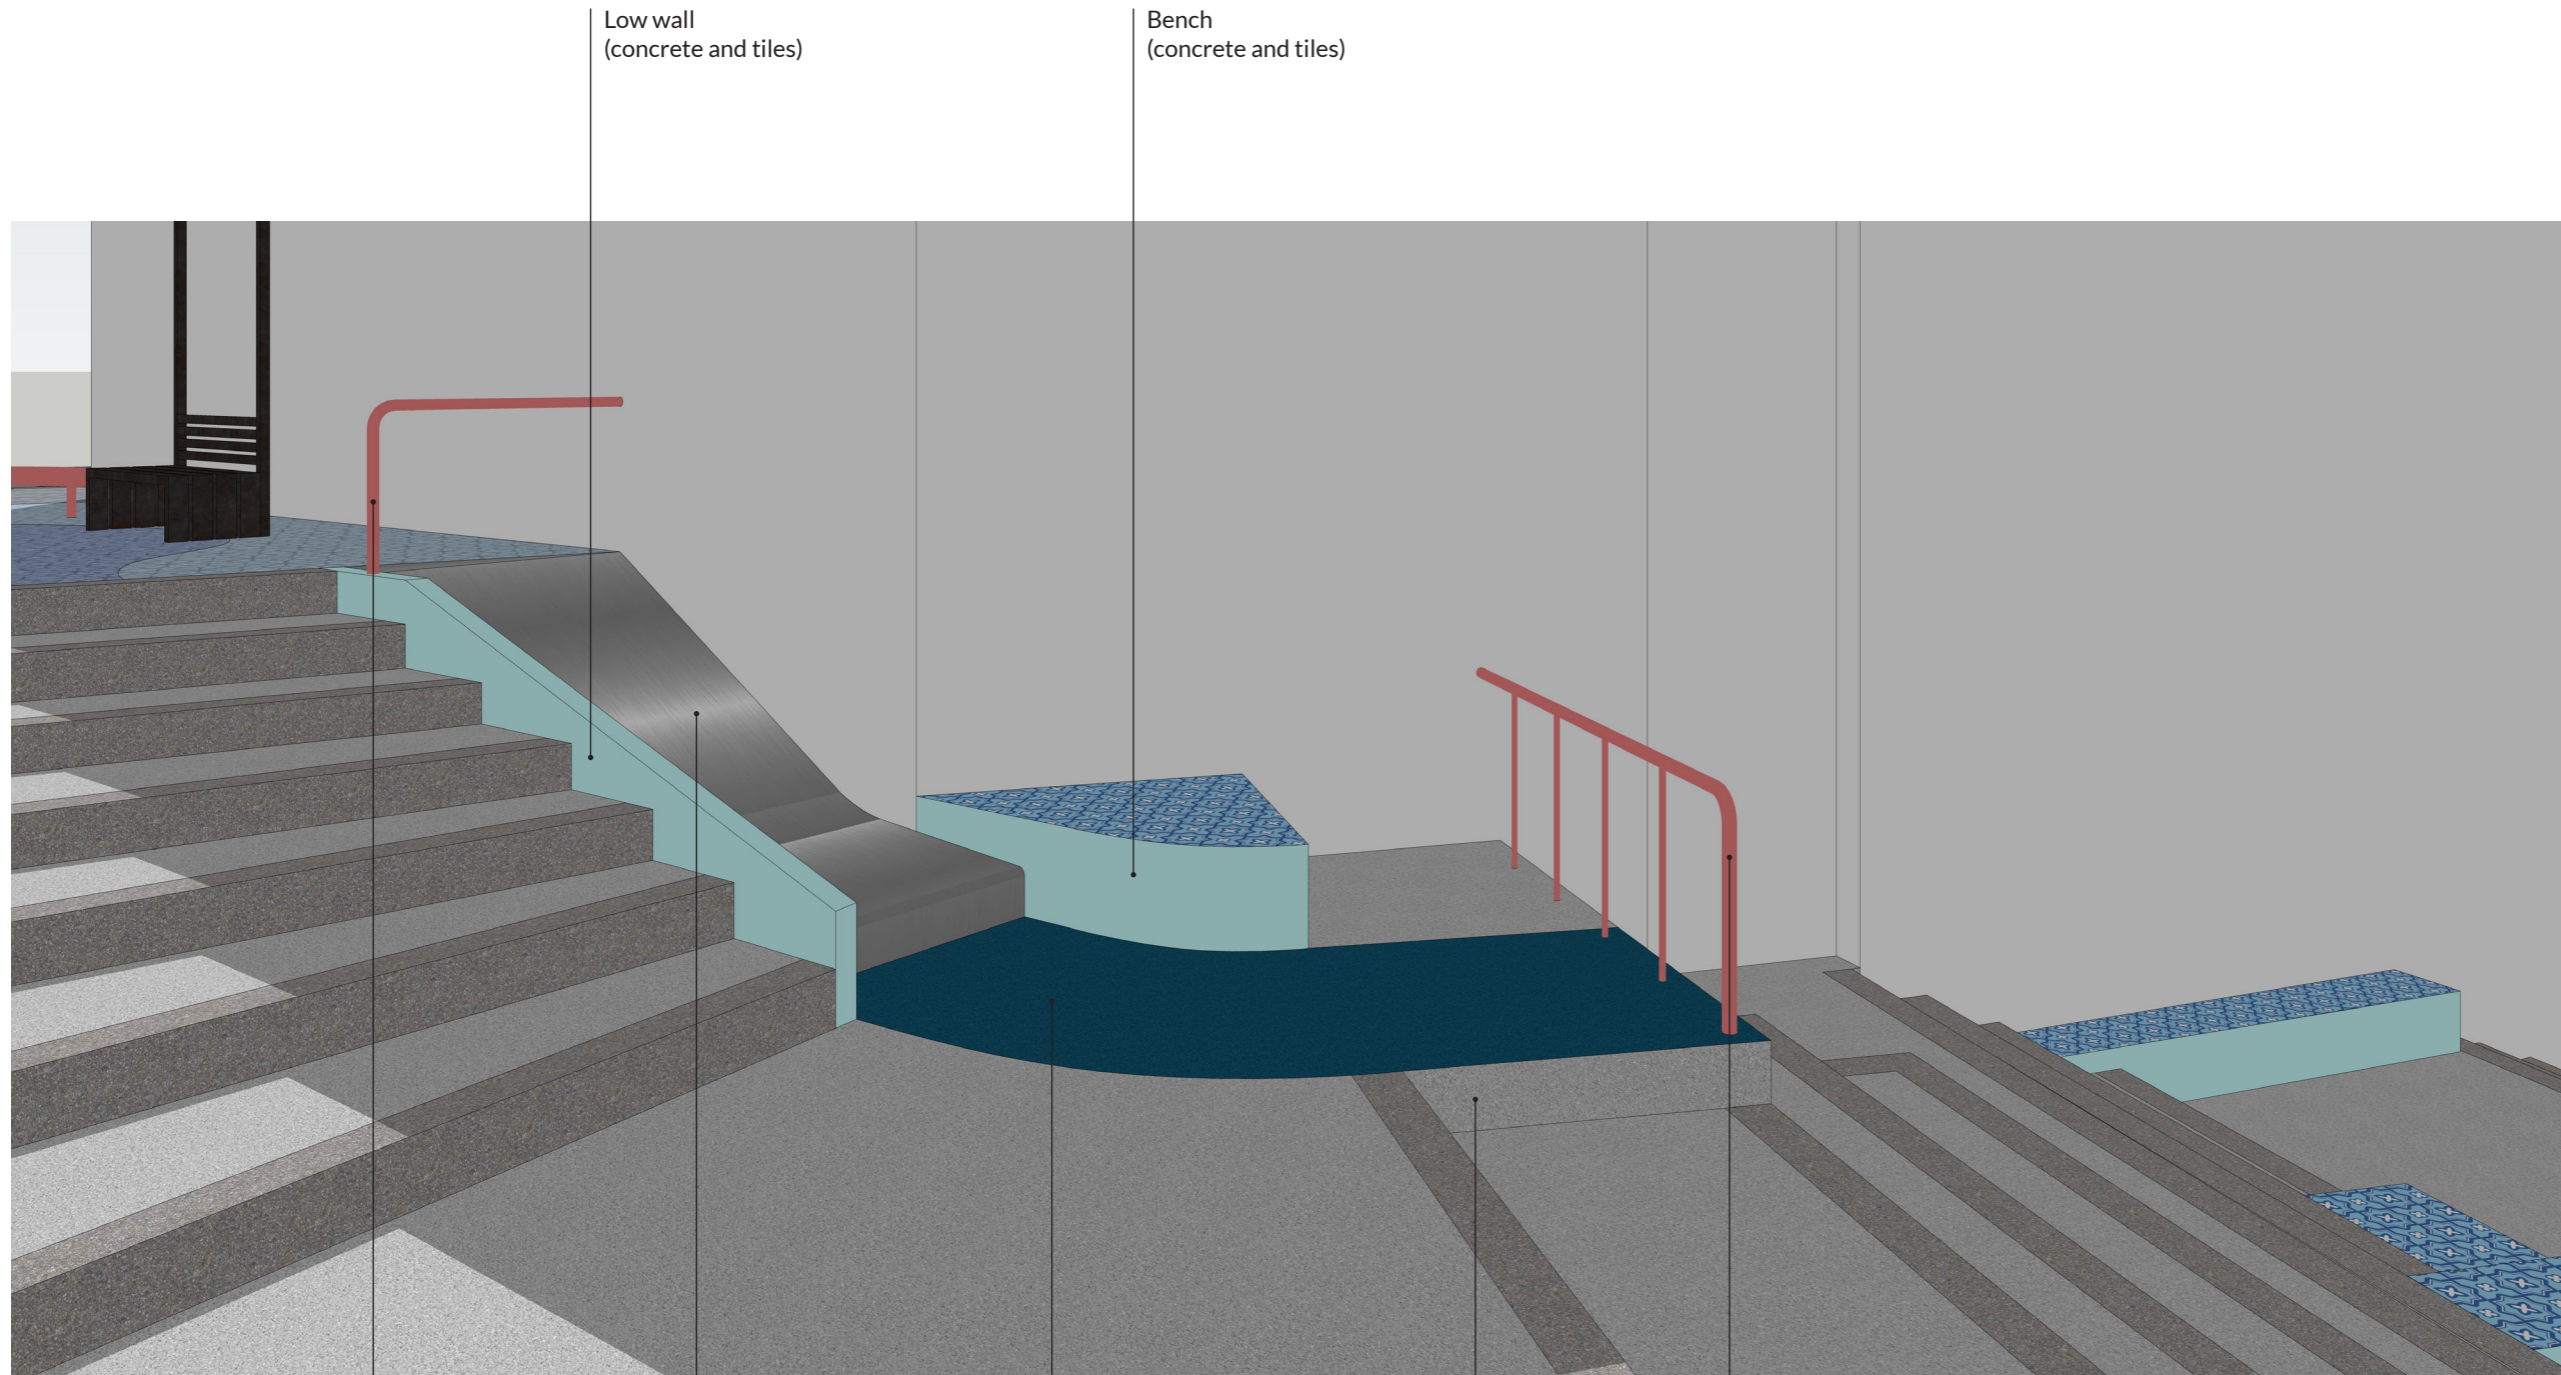

Low wall
(concrete and tiles)

Bench
(concrete and tiles)

Safety barrier
(steel)

Slide
(concrete and
stainless steel sheet)

Safe floor
(rubber pouring)

Platform
(concrete)

Safety barrier
(steel)

Title

PROJECT DETAILS

Sheet

STAIRS-04

THIS DRAWING IS A
COPYRIGHT.
DO NOT SCALE FROM
THE DRAWING.
THE CONTRACTOR AND
HIS SUB-CONTRACTORS
ARE TO VERIFY ALL
DIMENSIONS ON SITE
BEFORE COMMENCING
MANUFACTURE.

Design


CATALYTICACTION



Project name

WOMEN'S PUBLIC SPACES

Notes

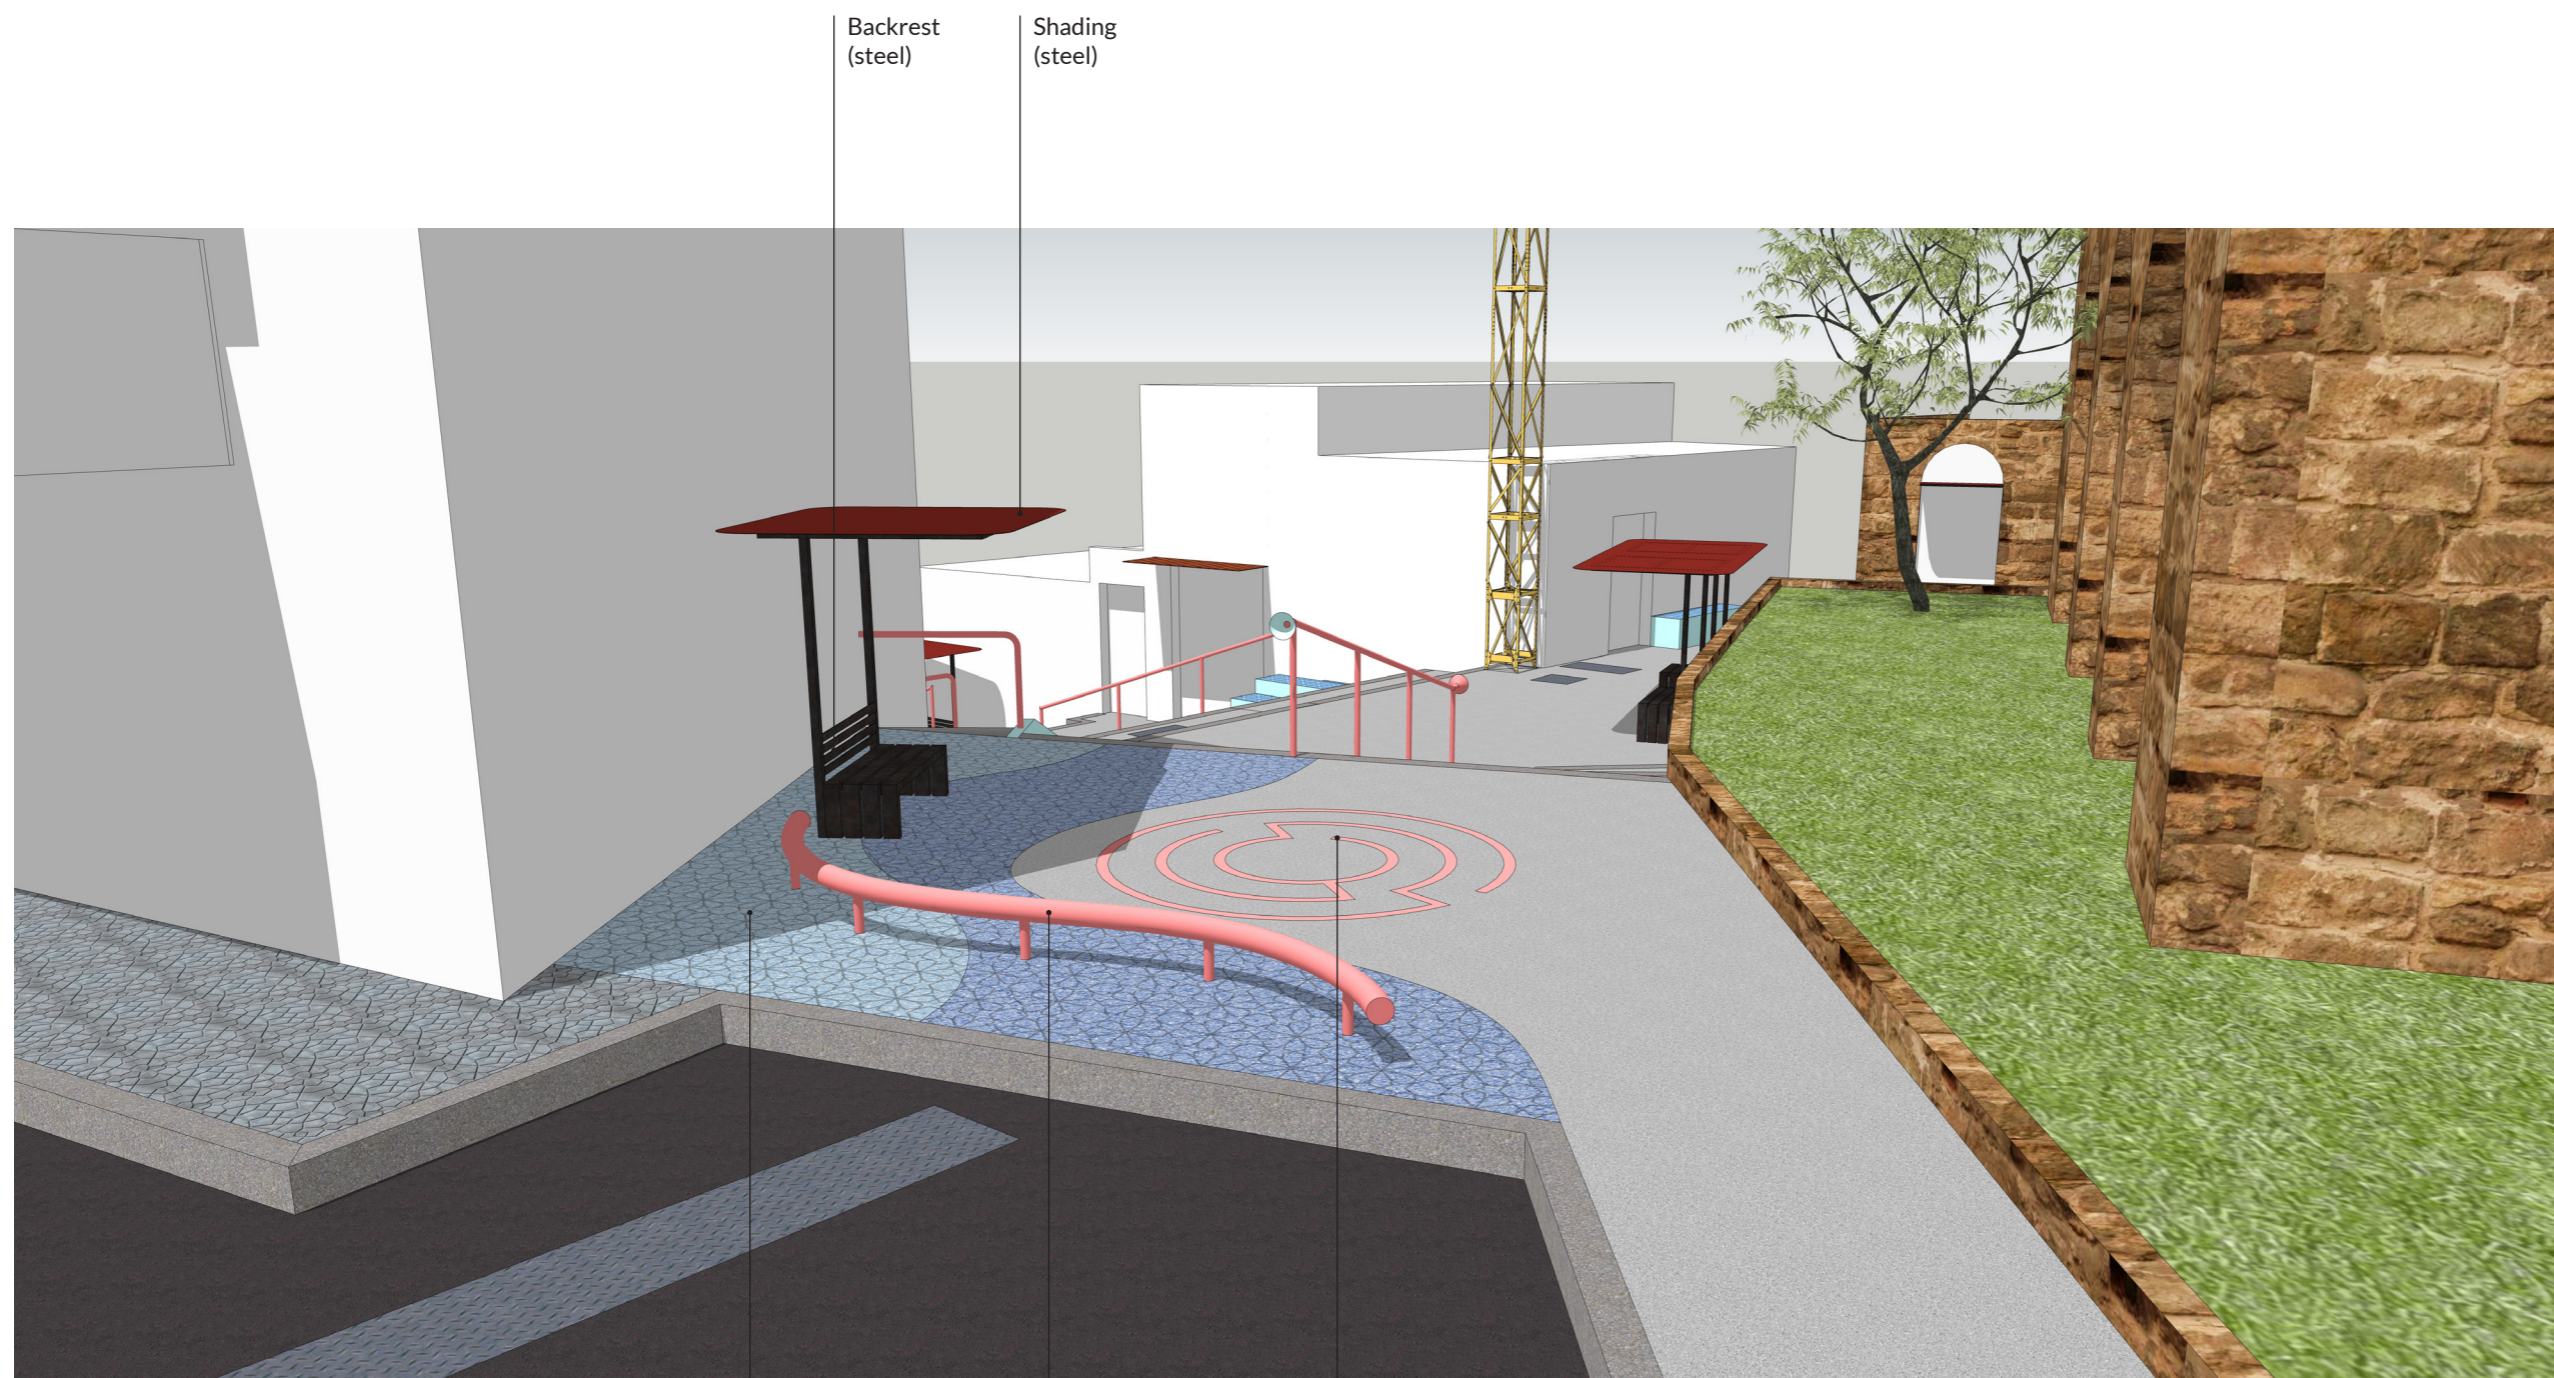

Title

PROJECT DETAILS

Sheet

STAIRS-05



Existing shading panels to be removed



Existing steel posts to be removed



Existing ramp to be removed



Existing ramp to be removed

THIS DRAWING IS A
COPYRIGHT.
DO NOT SCALE FROM
THE DRAWING.
THE CONTRACTOR AND
HIS SUB-CONTRACTORS
ARE TO VERIFY ALL
DIMENSIONS ON SITE
BEFORE COMMENCING
MANUFACTURE.

Design

CATALYTICACTION



Project name

WOMEN'S PUBLIC SPACES

Notes

Title

RELEVANT PHOTOS

Sheet

STAIRS-06



Example of slide



Example of speaking pipe



Example of floor paint



Example of traditional tiles

THIS DRAWING IS A
COPYRIGHT.
DO NOT SCALE FROM
THE DRAWING.
THE CONTRACTOR AND
HIS SUB-CONTRACTORS
ARE TO VERIFY ALL
DIMENSIONS ON SITE
BEFORE COMMENCING
MANUFACTURE.

Design

CATALYTICACTION



Project name

WOMEN'S PUBLIC SPACES

Notes

Title

RELEVANT EXAMPLES

Sheet

STAIRS-07