


# SKATEPARK/ /BENCHES

SMOOTH  
CONCRETE  
FINISHING

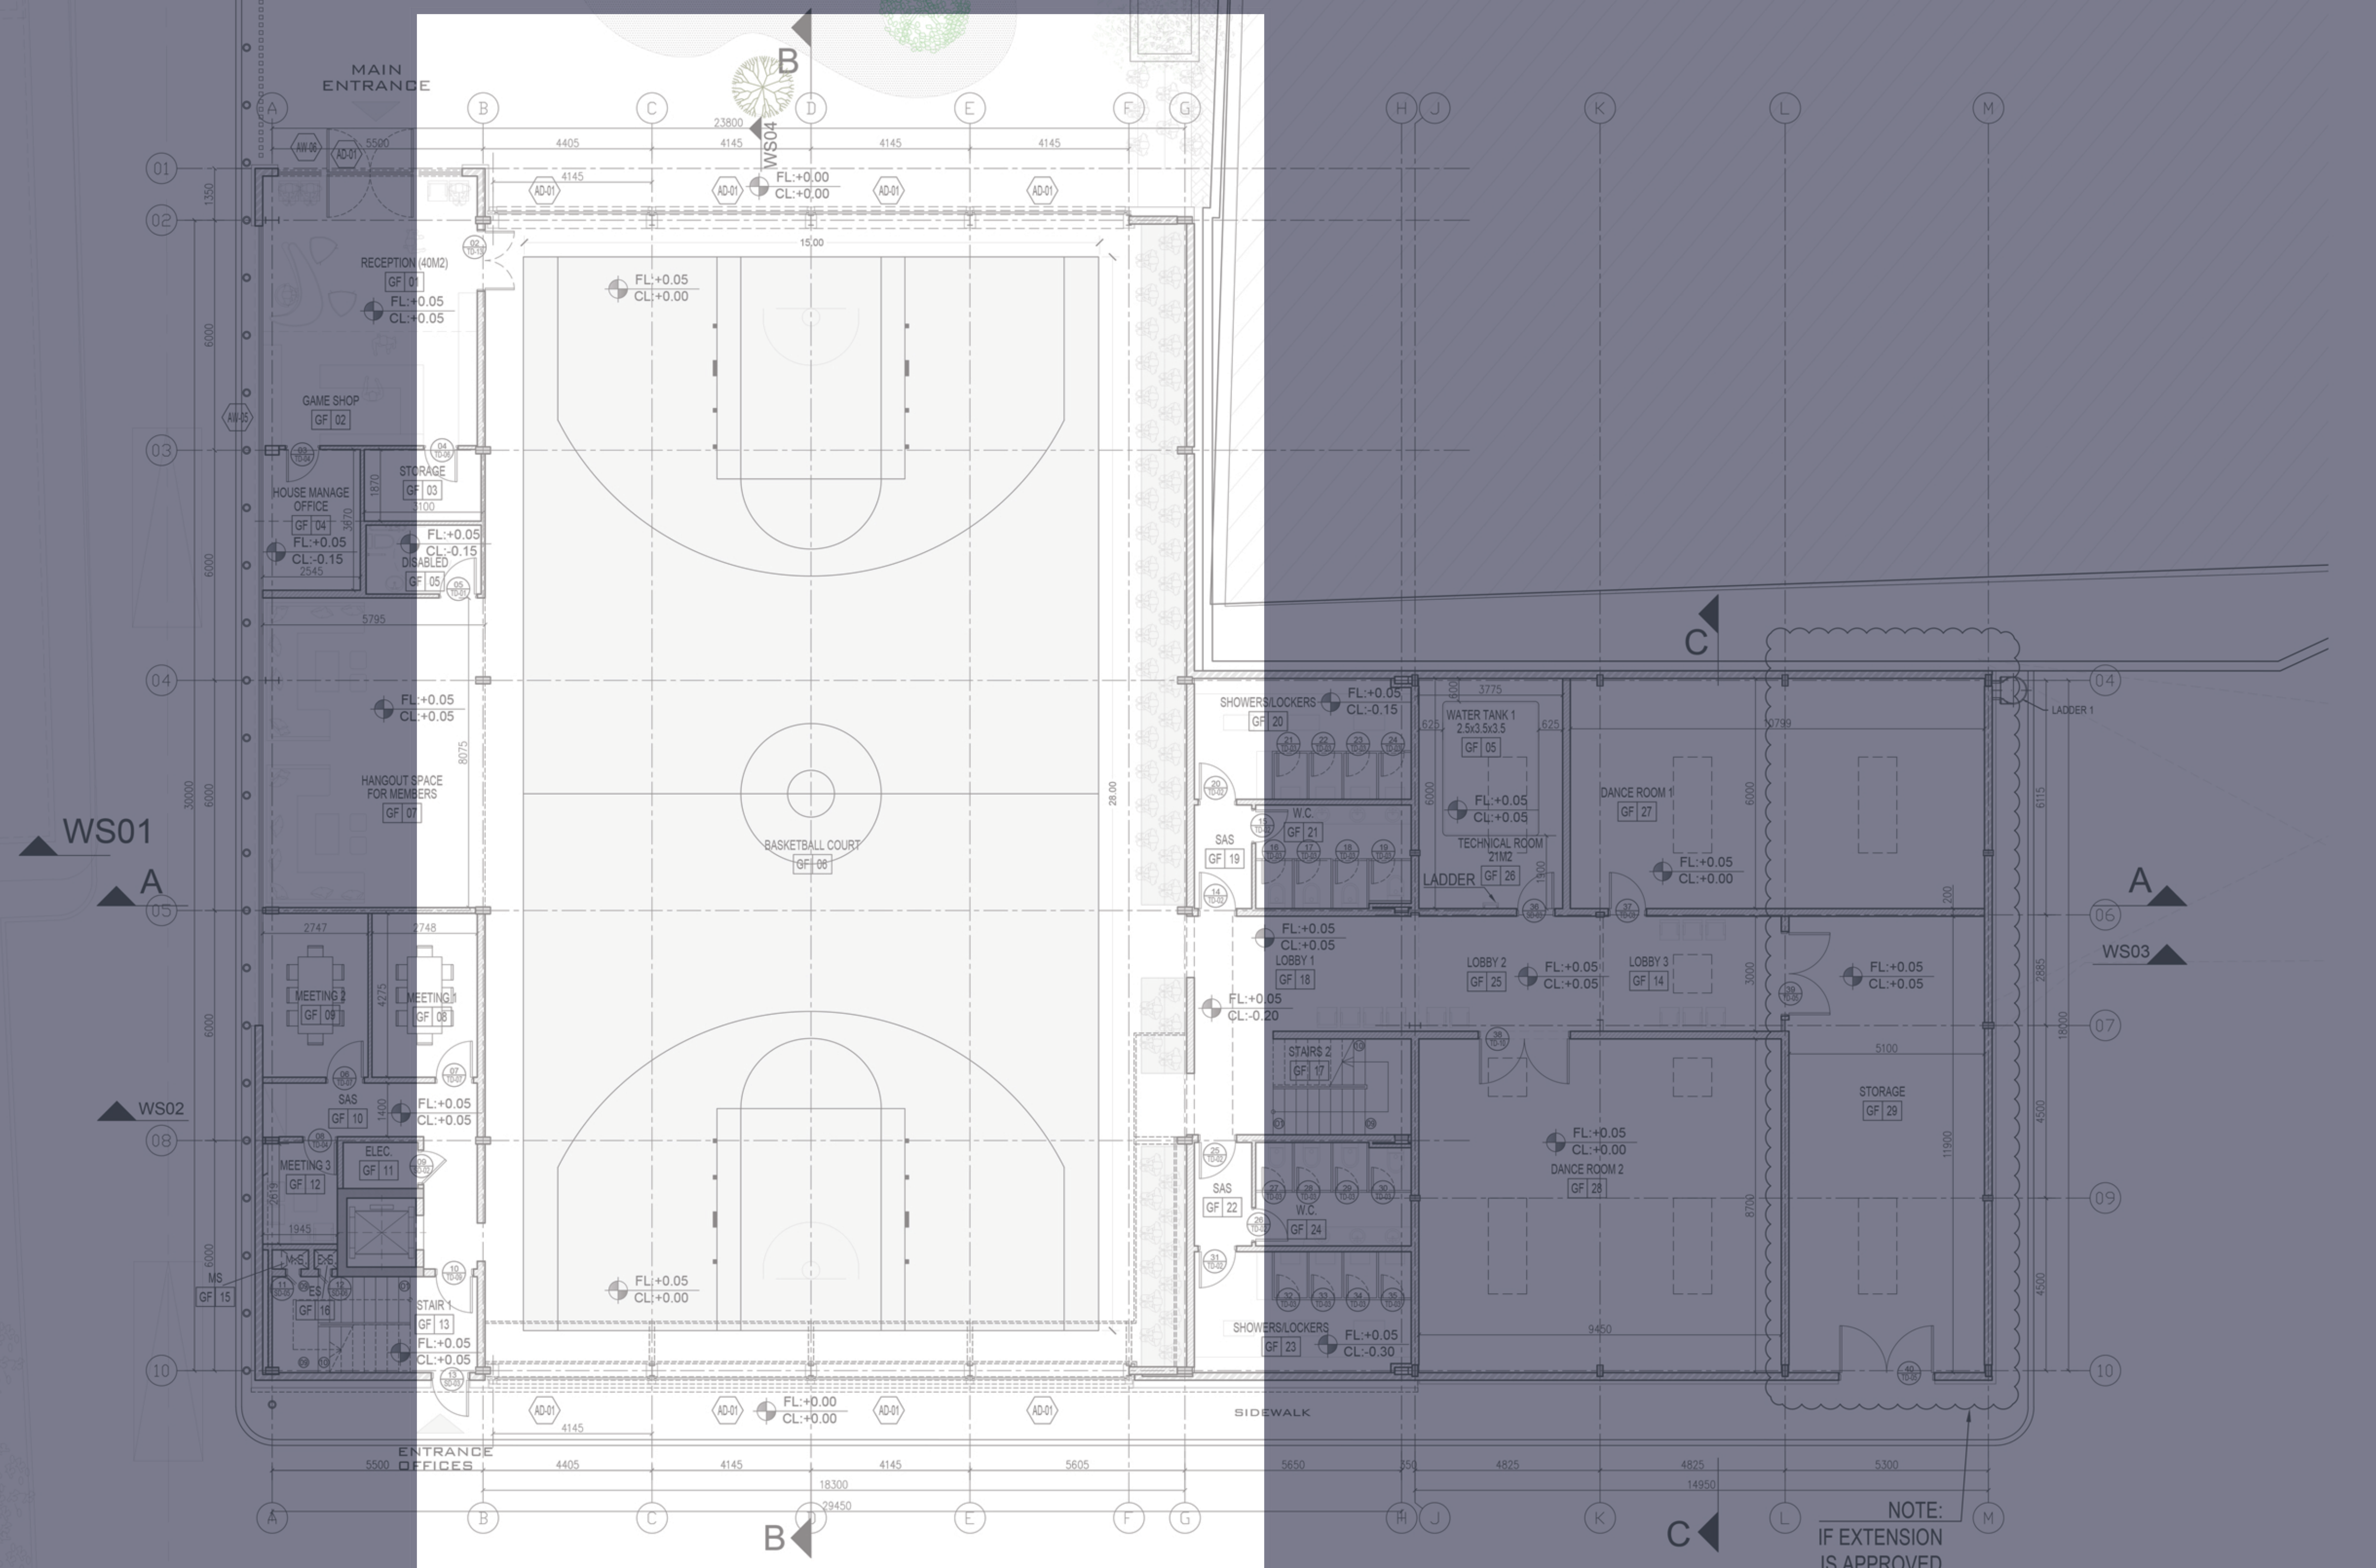

NOTE:  
IF EXTENSION  
IS APPROVED