



THE EUROPEAN UNION

FUNDED BY THE EUROPEAN UNION

بتمويل من الاتحاد الأوروبي

Community Center Youth Hub Project
Saïda



World Vision
الرؤية العالمية


DPNA
مركز الدراسات والبحوث
مركز الدراسات والبحوث

UTOPIA
a challenging step toward social justice

Game

February 2023

N

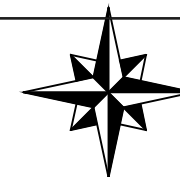

Generator
 Kiosk
 Computer Lab
 Electrical Rooms
 Water tanks
 Store
 WC/man
 WC/woman


DPNA
 Doha Planning & Urban Design
 Azzam Bldg, Hassan Abdel Jawad St.
 Corniche El Baher, Saida Lebanch
 Tel: 07.727005 - Cell: 03.271561
 E Mail: dpna@dpna-lb.org

PROJECT: Community Center Youth Hub in Saida	
DRAWING TITLE : ● Site Plan	
DESIGNED BY: Rawane EL-Rabih	
SHEET NBR: 1/7	
SCALE: 1/100	DATE: FEB 2023




MADE BY THE EUROPEAN UNION

www.resolve.org.lb

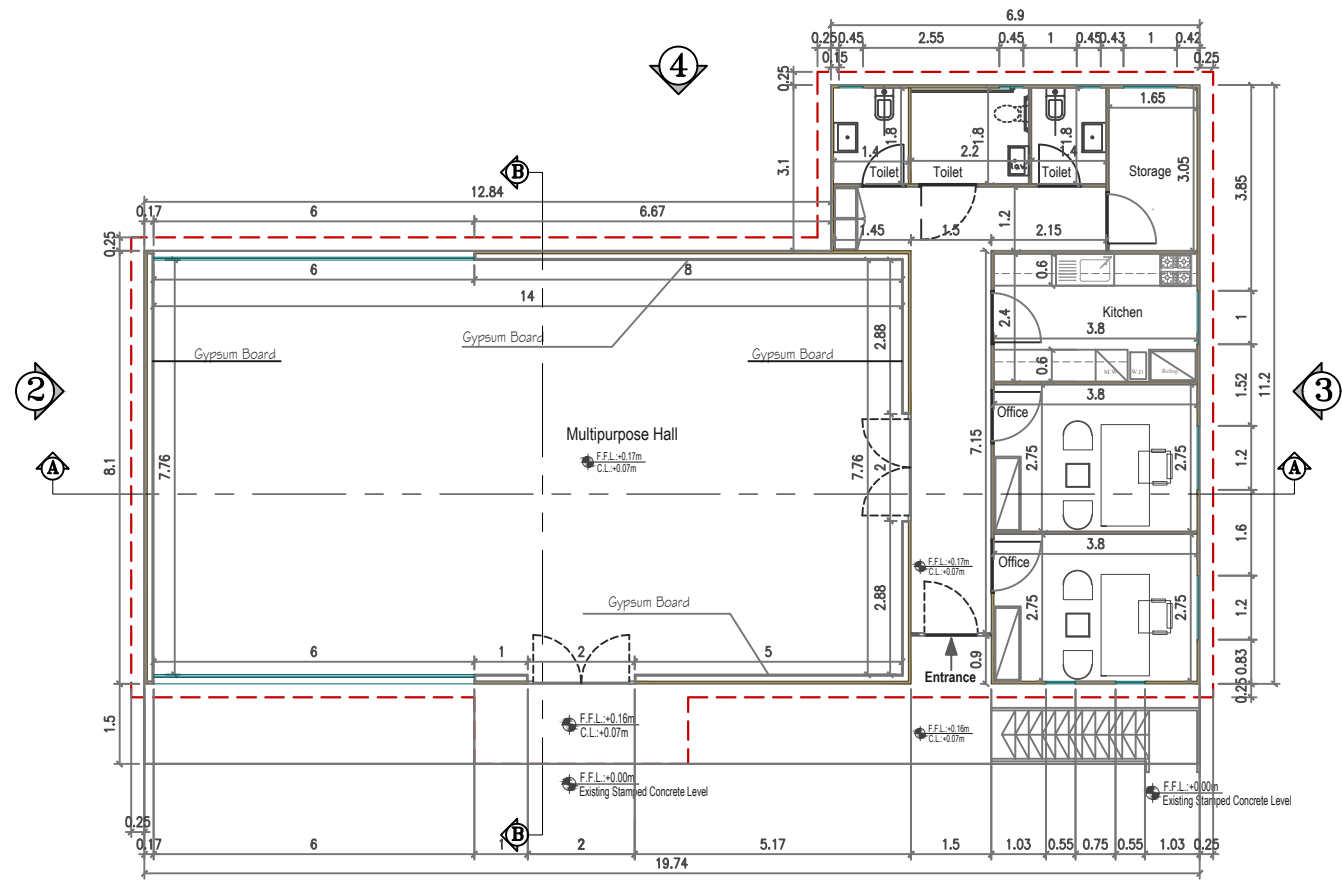


● Ground Floor Plan

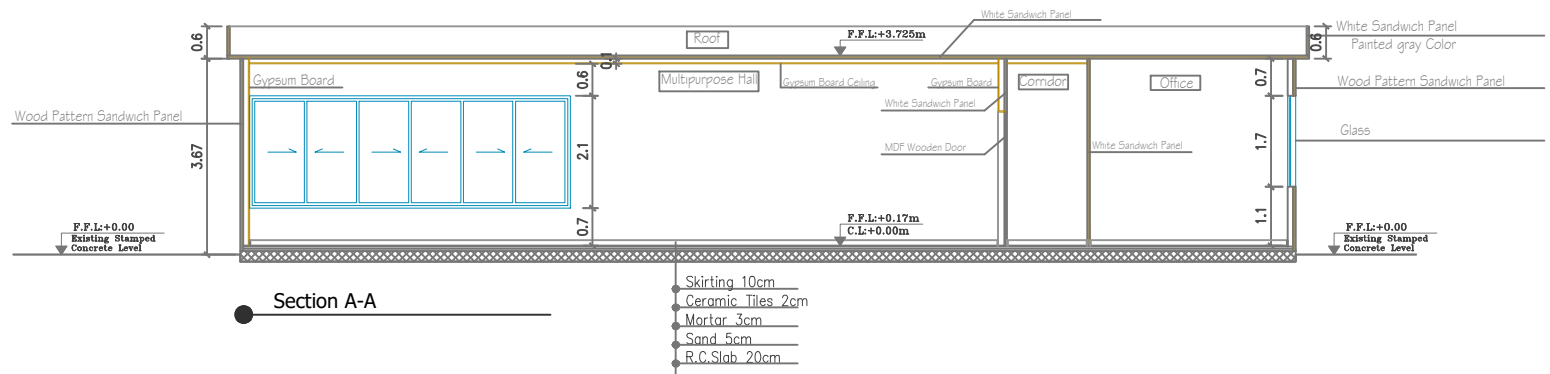

● Section A-A

- Skirting 10cm
- Ceramic Tiles 2cm
- Mortar 3cm
- Sand 5cm
- R.C.Slab 20cm



DPNA
Diploma in Project Management

Azzam Bldg, Hassan Abdel Jawad St.
Corniche El Baher, Saida Lebanon
Tel: 07.727005 - Cell: 03.271561
E Mail: dpna@dpna-lb.org


PROJECT:
Community Center Youth Hub in Saida

DRAWING TITLE :
● Ground Floor Plan
● Section A-A


DESIGNED BY:
Rawane EL-Rabih

SHEET NBR:
2/7


SCALE: 1/100 **DATE:** FEB 2023




UNION OF THE EMIRATES



RESOLVE

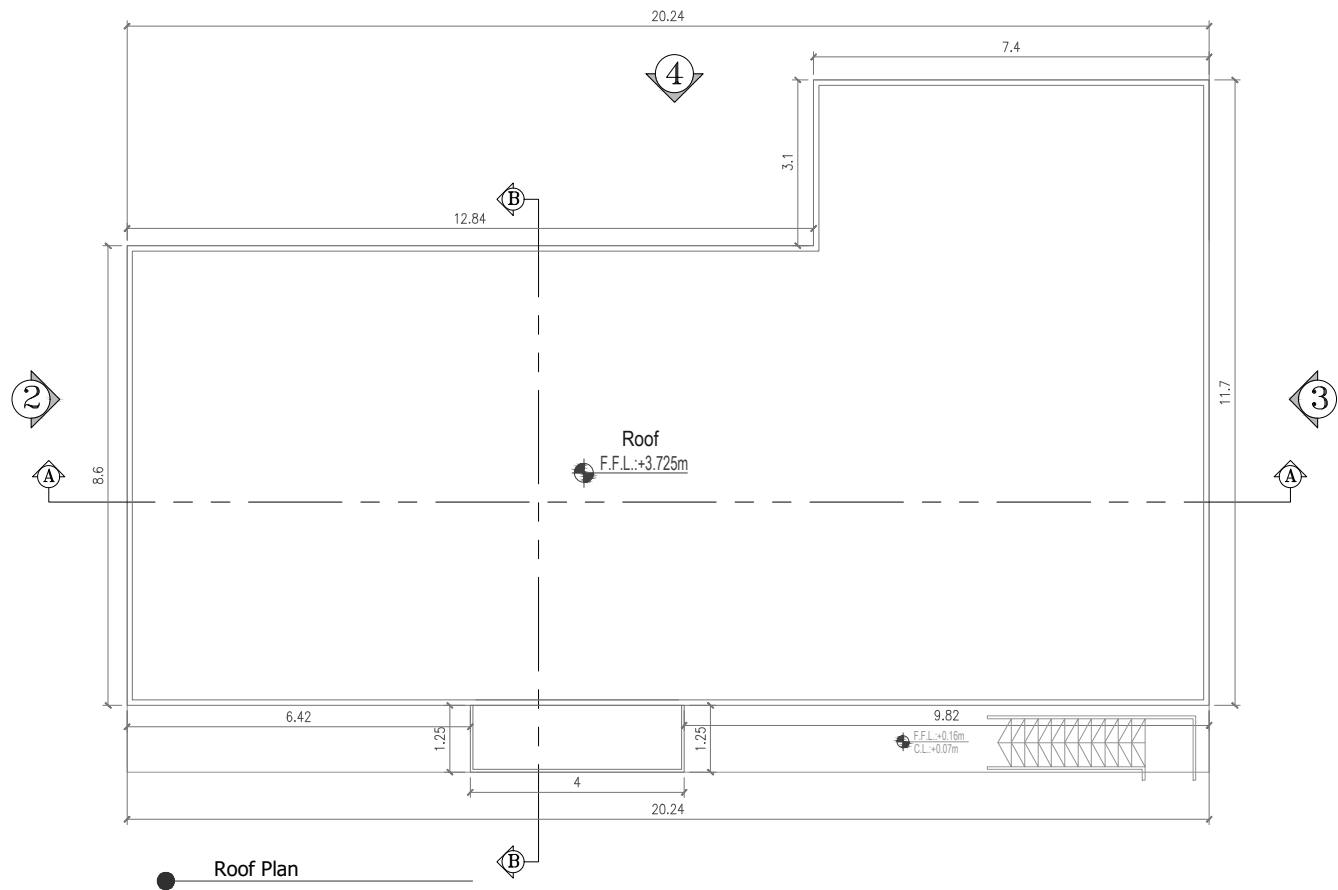

Roof Plan

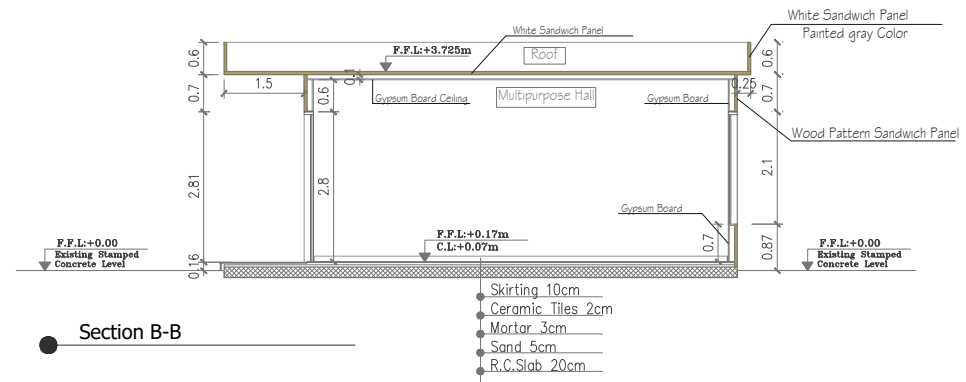

Section B-B

DPNA
 Azzam Bldg. /Hassin Abdel Jawad St.
 Corniche El Baher, Saida Lebanon
 Tel:07.727005 - Cell:03.271561
 E Mail: dpna@dpna-lb.org

PROJECT:
 Community Center Youth Hub in Saida


DRAWING TITLE :
 ● Roof Plan
 ● Section B-B

DESIGNED BY:
 Rawane EL-Rabih


SHEET NBR:
 3/7

SCALE: 1/100 DATE: FEB 2023




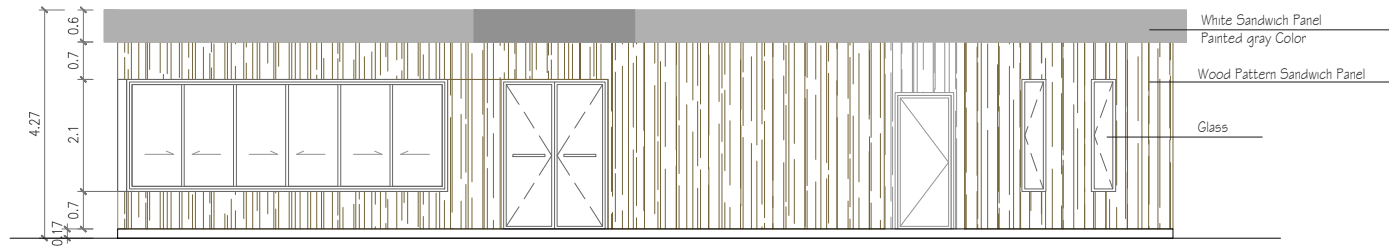


● Elevation 1

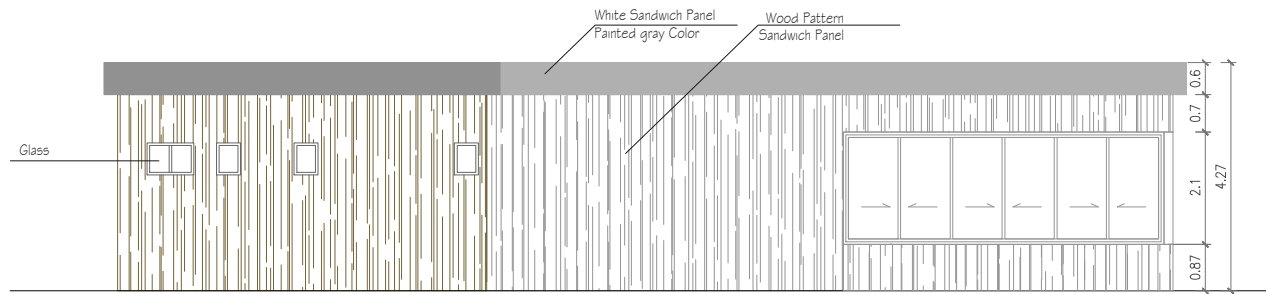

● Elevation 4

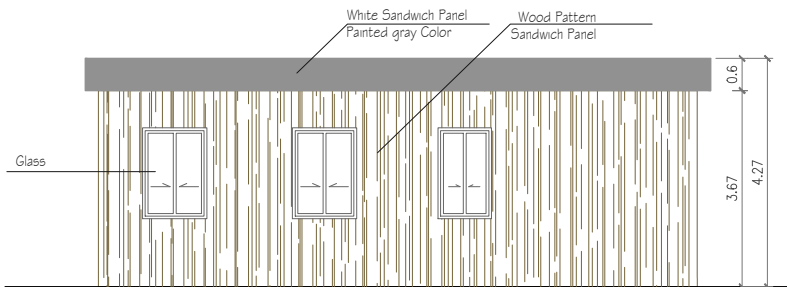

● Elevation 3

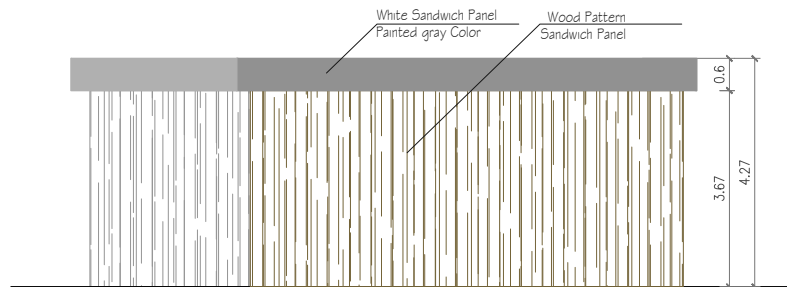

● Elevation 2

DPNA
 Quality & Quantity
 Azzam Bldg. / Hassan Abdel Jawad St.
 Corniche El Baher - Saida Lebanon
 Tel: 07.727005 - Cell: 03.271561
 E Mail: dpna@dpna-lb.org

PROJECT:
 Community Center Youth Hub in Saida


DRAWING TITLE :
 ● Elevation 1
 ● Elevation 2
 ● Elevation 3
 ● Elevation 4

DESIGNED BY:
 Rawane EL-Rabih


SHEET NBR:
 4/7

SCALE: 1/100 **DATE:** FEB 2023



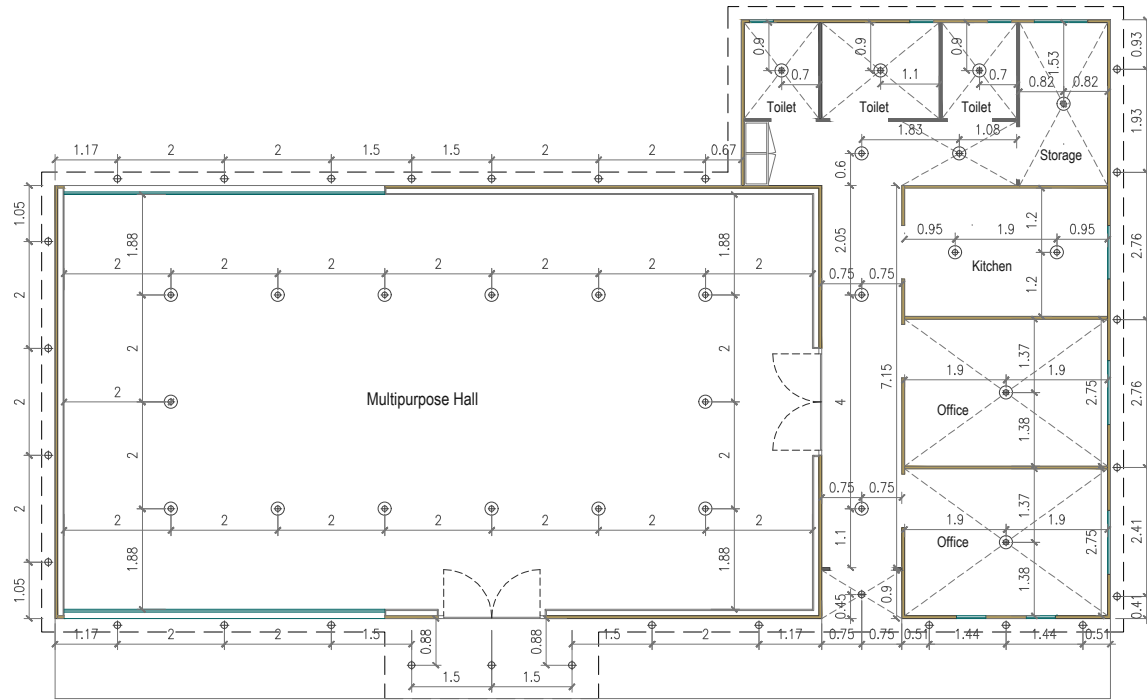

Lighting Layout

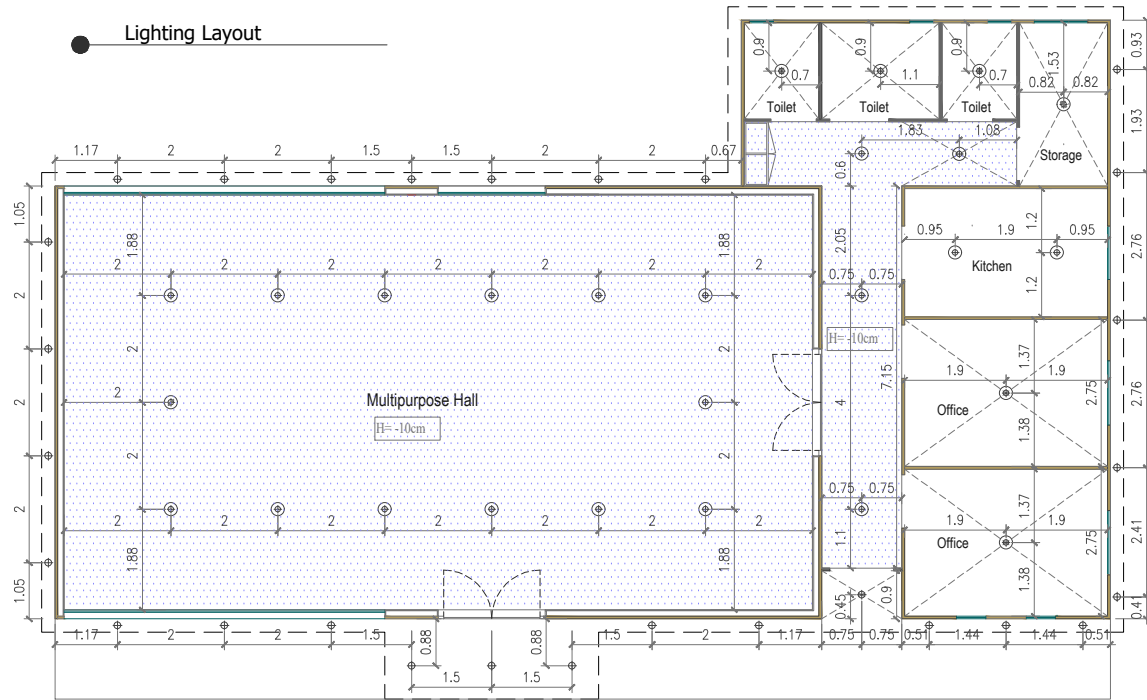

Ceiling Layout



Lighting Fixture Type:

- ⊙ Ceiling Light Point
- ⊗ Spots Lights

DPNA
 Azzam Bldg. /Hassin Abdel Jawad St.
 Corniche El Baher, Saida Lebanon
 Tel:07.727005 - Cell:03.271561
 E Mail: dpna@dpna-lb.org

PROJECT:
 Community Center Youth Hub in Saida

DRAWING TITLE :
 ● Lighting Layout
 ● Ceiling Layout

DESIGNED BY:
 Rawane EL-Rabih

SHEET NBR:
 5/7

SCALE: 1/100 DATE: FEB 2023












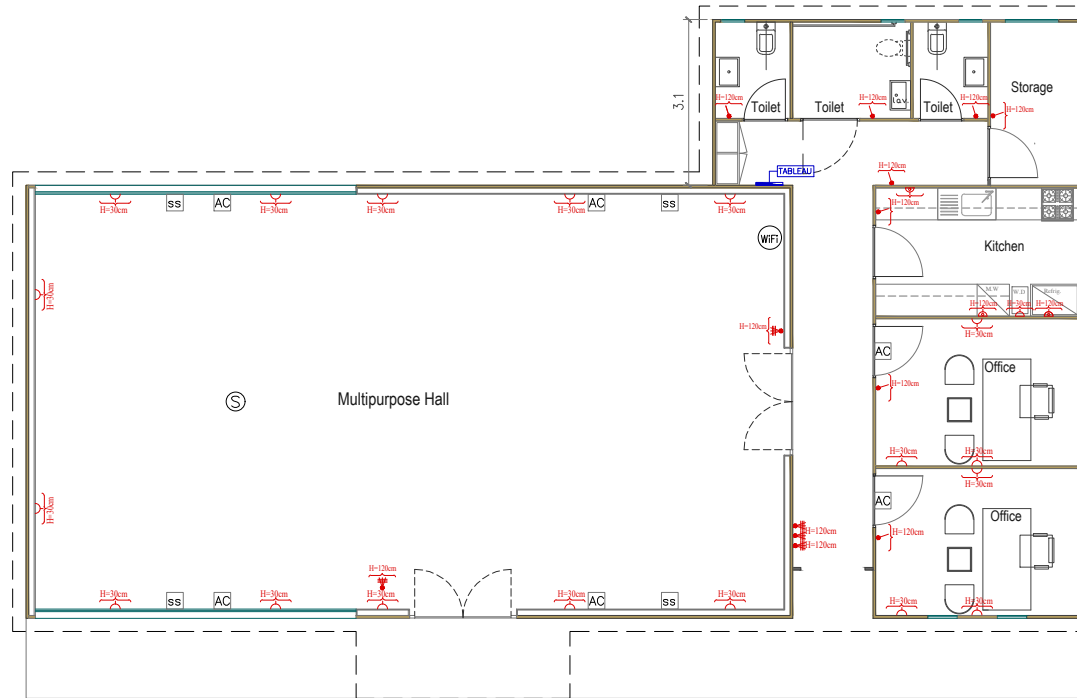
MEMBER OF THE EUROPEAN UNION

LEBANON YOUTH CENTER RESOLVE



Electrical Symbols:

-  Socket Outlet H= 30cm
-  Socket Outlet H=120cm
-  Panel Board 32"
-  One Gang, One Way Switch H= 120 cm
-  Two Gang, Three Way Switch H= 120 cm
-  Ceiling point H= 340 cm
-  AC Socket Outlet H=300cm
-  Wifi in the ceiling near access panel
-  Sound System Socket Outlet H=300cm



● Electrical Layout



 <p>DPNA DIPLOME EN PROJETION DES PROJETS ARCHITECTURAUX</p>	Azzam Bldg, Hassan Abdel Jawad St. Corniche El Baher, Saida Lebanon Tel: 07.727005 - Cell: 03.271561 E Mail: dpna@dpna-lb.org
--	--

PROJECT:	
Community Center Youth Hub in Saida	
DRAWING TITLE :	
● Electrical Layout	
DESIGNED BY:	
Rawane EL-Rabih	
SHEET NBR:	
6/7	
SCALE:	DATE:
1/100	FEB 2023



MEMBER OF THE EUROPEAN UNION

roze Youth
RESOLVE

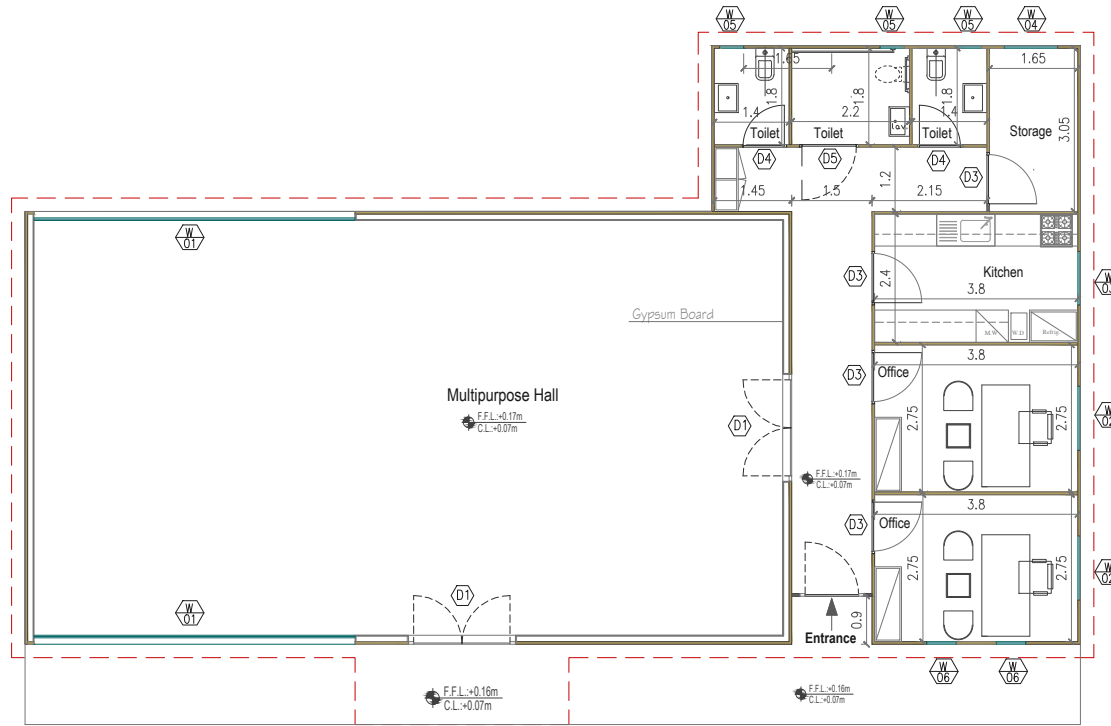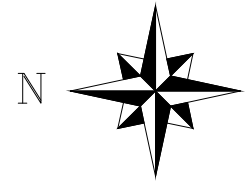

WINDOW Schedule

REF	Type	WIDTH	HEIGHT	QTY.
W01	Sliding	600	210	2
W02	Sliding	120	170	2
W03	Sliding	100	170	1
W04	Sliding	100	60	1
W05	Hopper	45	60	3
W06	Casement	55	210	2

External Aluminum Door Schedule

REF	Type	WIDTH	HEIGHT	QTY.
D1	Casement	200	280	2
D2	Casement	100	280	1

Internal Wooden Door Schedule

REF	Type	WIDTH	HEIGHT	QTY.
D3	Casement	90	220	4
D4	Casement	75	220	2
D5	Casement	100	220	1



PROJECT:
Community Center Youth Hub in Saida

DRAWING TITLE :
● Windows and Doors Schedule

DESIGNED BY:
Rawane EL-Rabih

SHEET NBR:
7/7

SCALE:
1/100

DATE:
FEB 2023



MEMBER OF THE EUROPEAN UNION

MEMBER OF THE EUROPEAN UNION