



Main Entrance

Basins For
Flowers & Plants

Stamped
Concrete
Side Walk

Basins For
Flowers & Plants

Existing Concrete Stage

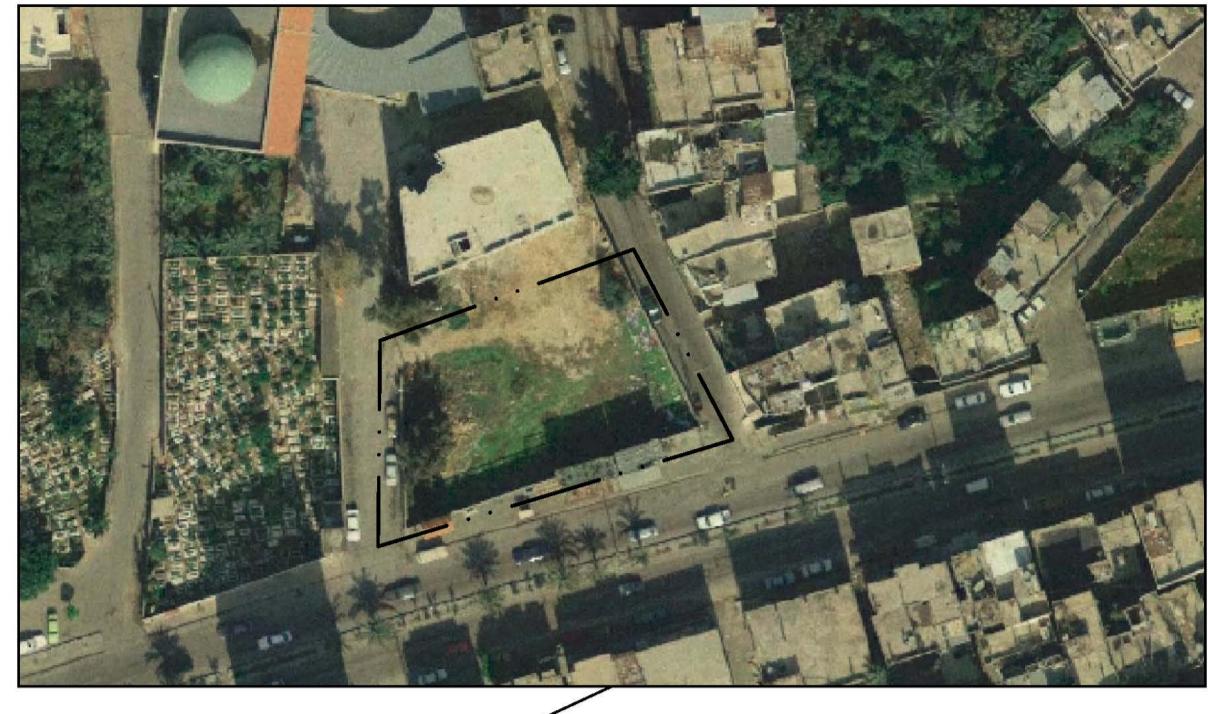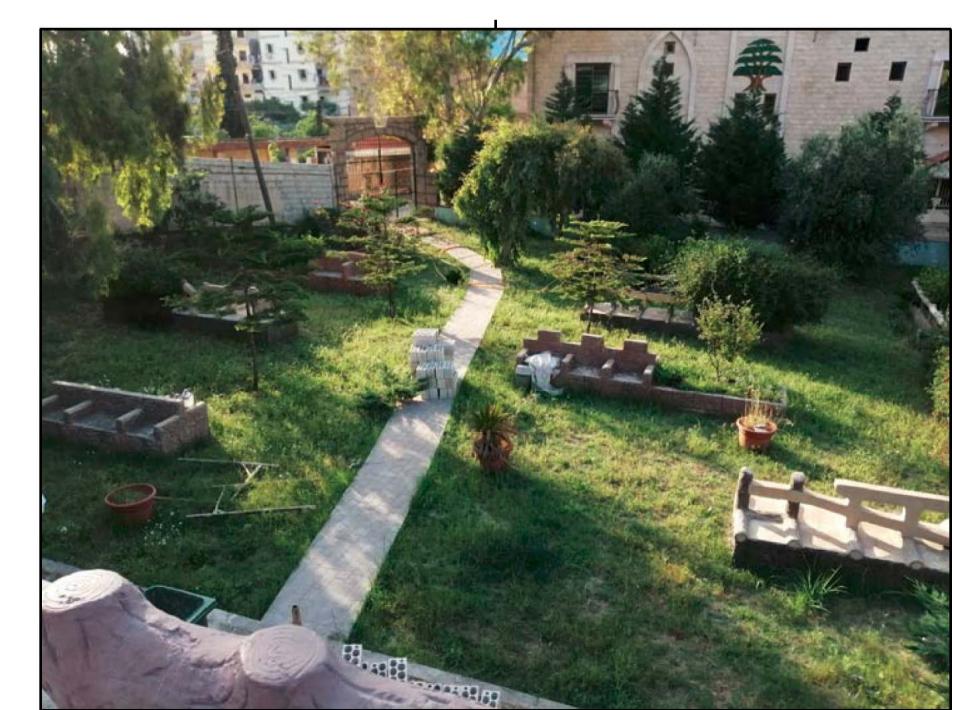

Lebanese Republic

Beddaoui Municipality

European Union

Acted in cooperation with

Akkaruna in cooperation with

Rabat Association

Program


تاشير

Project Title

Rehabilitation Of
Existing Beddaoui
Public Garden




kids Area

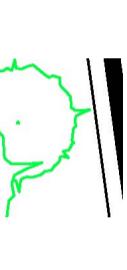

kids Area



Key plan & Legend

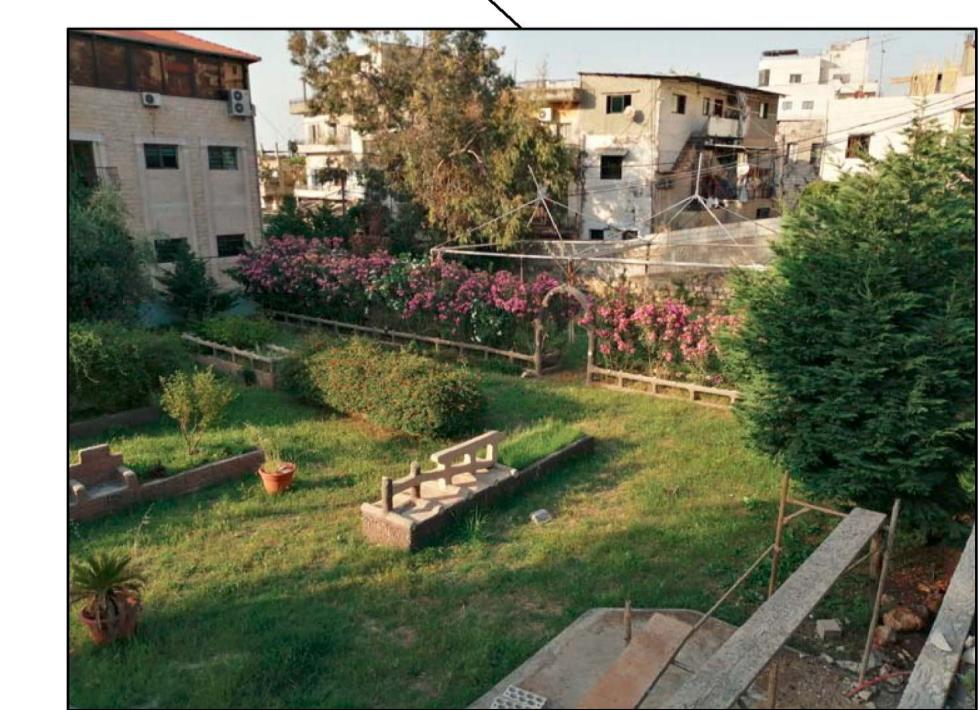

Sheet Tilte & Nb

Ar-01 - As Built layout



Lebanese Republic

Beddaoui Municipality

European Union

Acted in cooperation with

Akkaruna in cooperation with


Rabat Association

Program


Taatheer - تأثير

Project Title

Rehabilitation Of
Existing Beddaoui
Public Garden

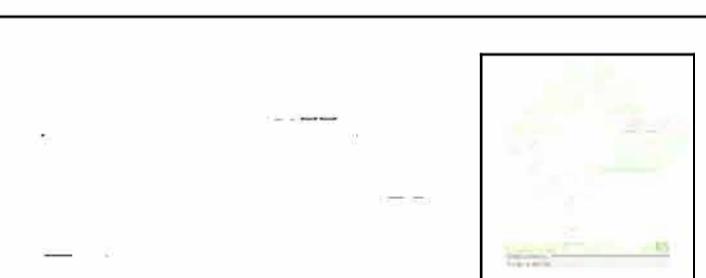

Key plan & Legend

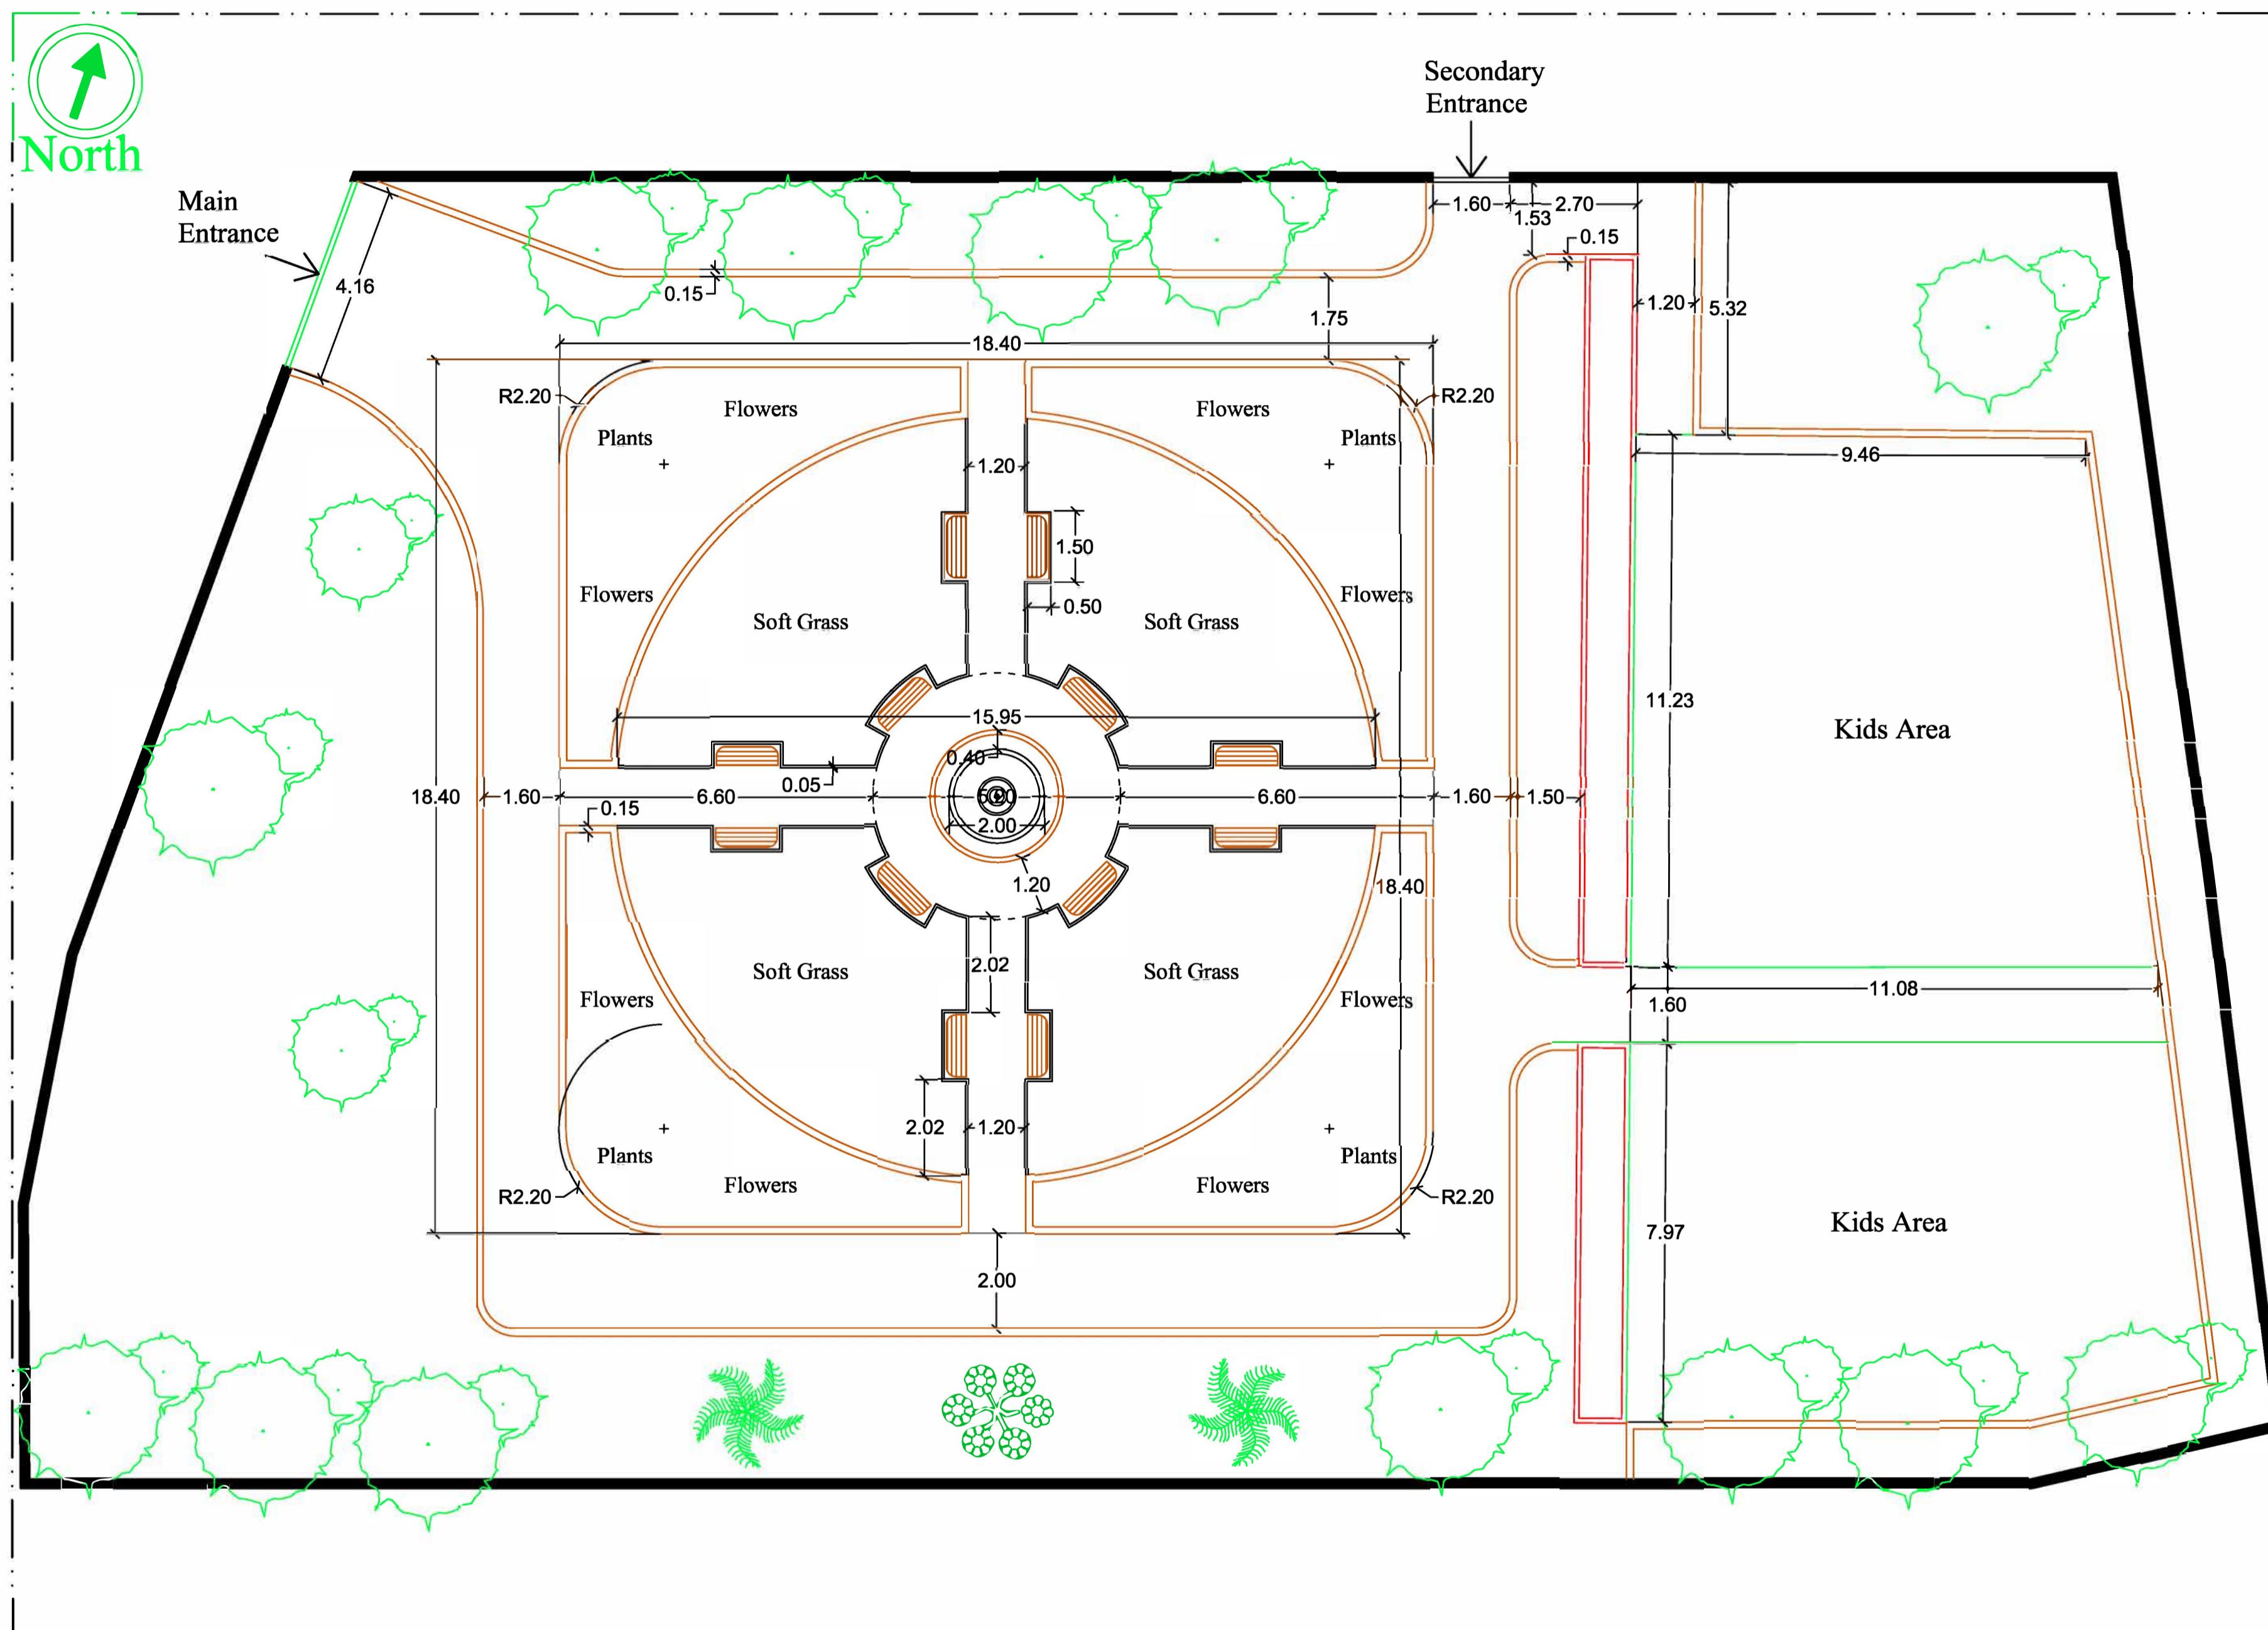

Sheet Title & Nb

Ar-03 - Annotation &
Dimensions Layout



Lebanese Republic

Beddaoui Municipality

European Union

Acted in cooperation with

Akkaruna in cooperation with

Rabat Association

Program

Taatheer تأثير

Project Title

Rehabilitation Of
Existing Beddaoui
Public Garden

Key plan & Legend


Working Zone

Remaining As Built

Delayed Zone-Phase 2

Sheet Title & Nb

Ar-04 - Scoop Of Work

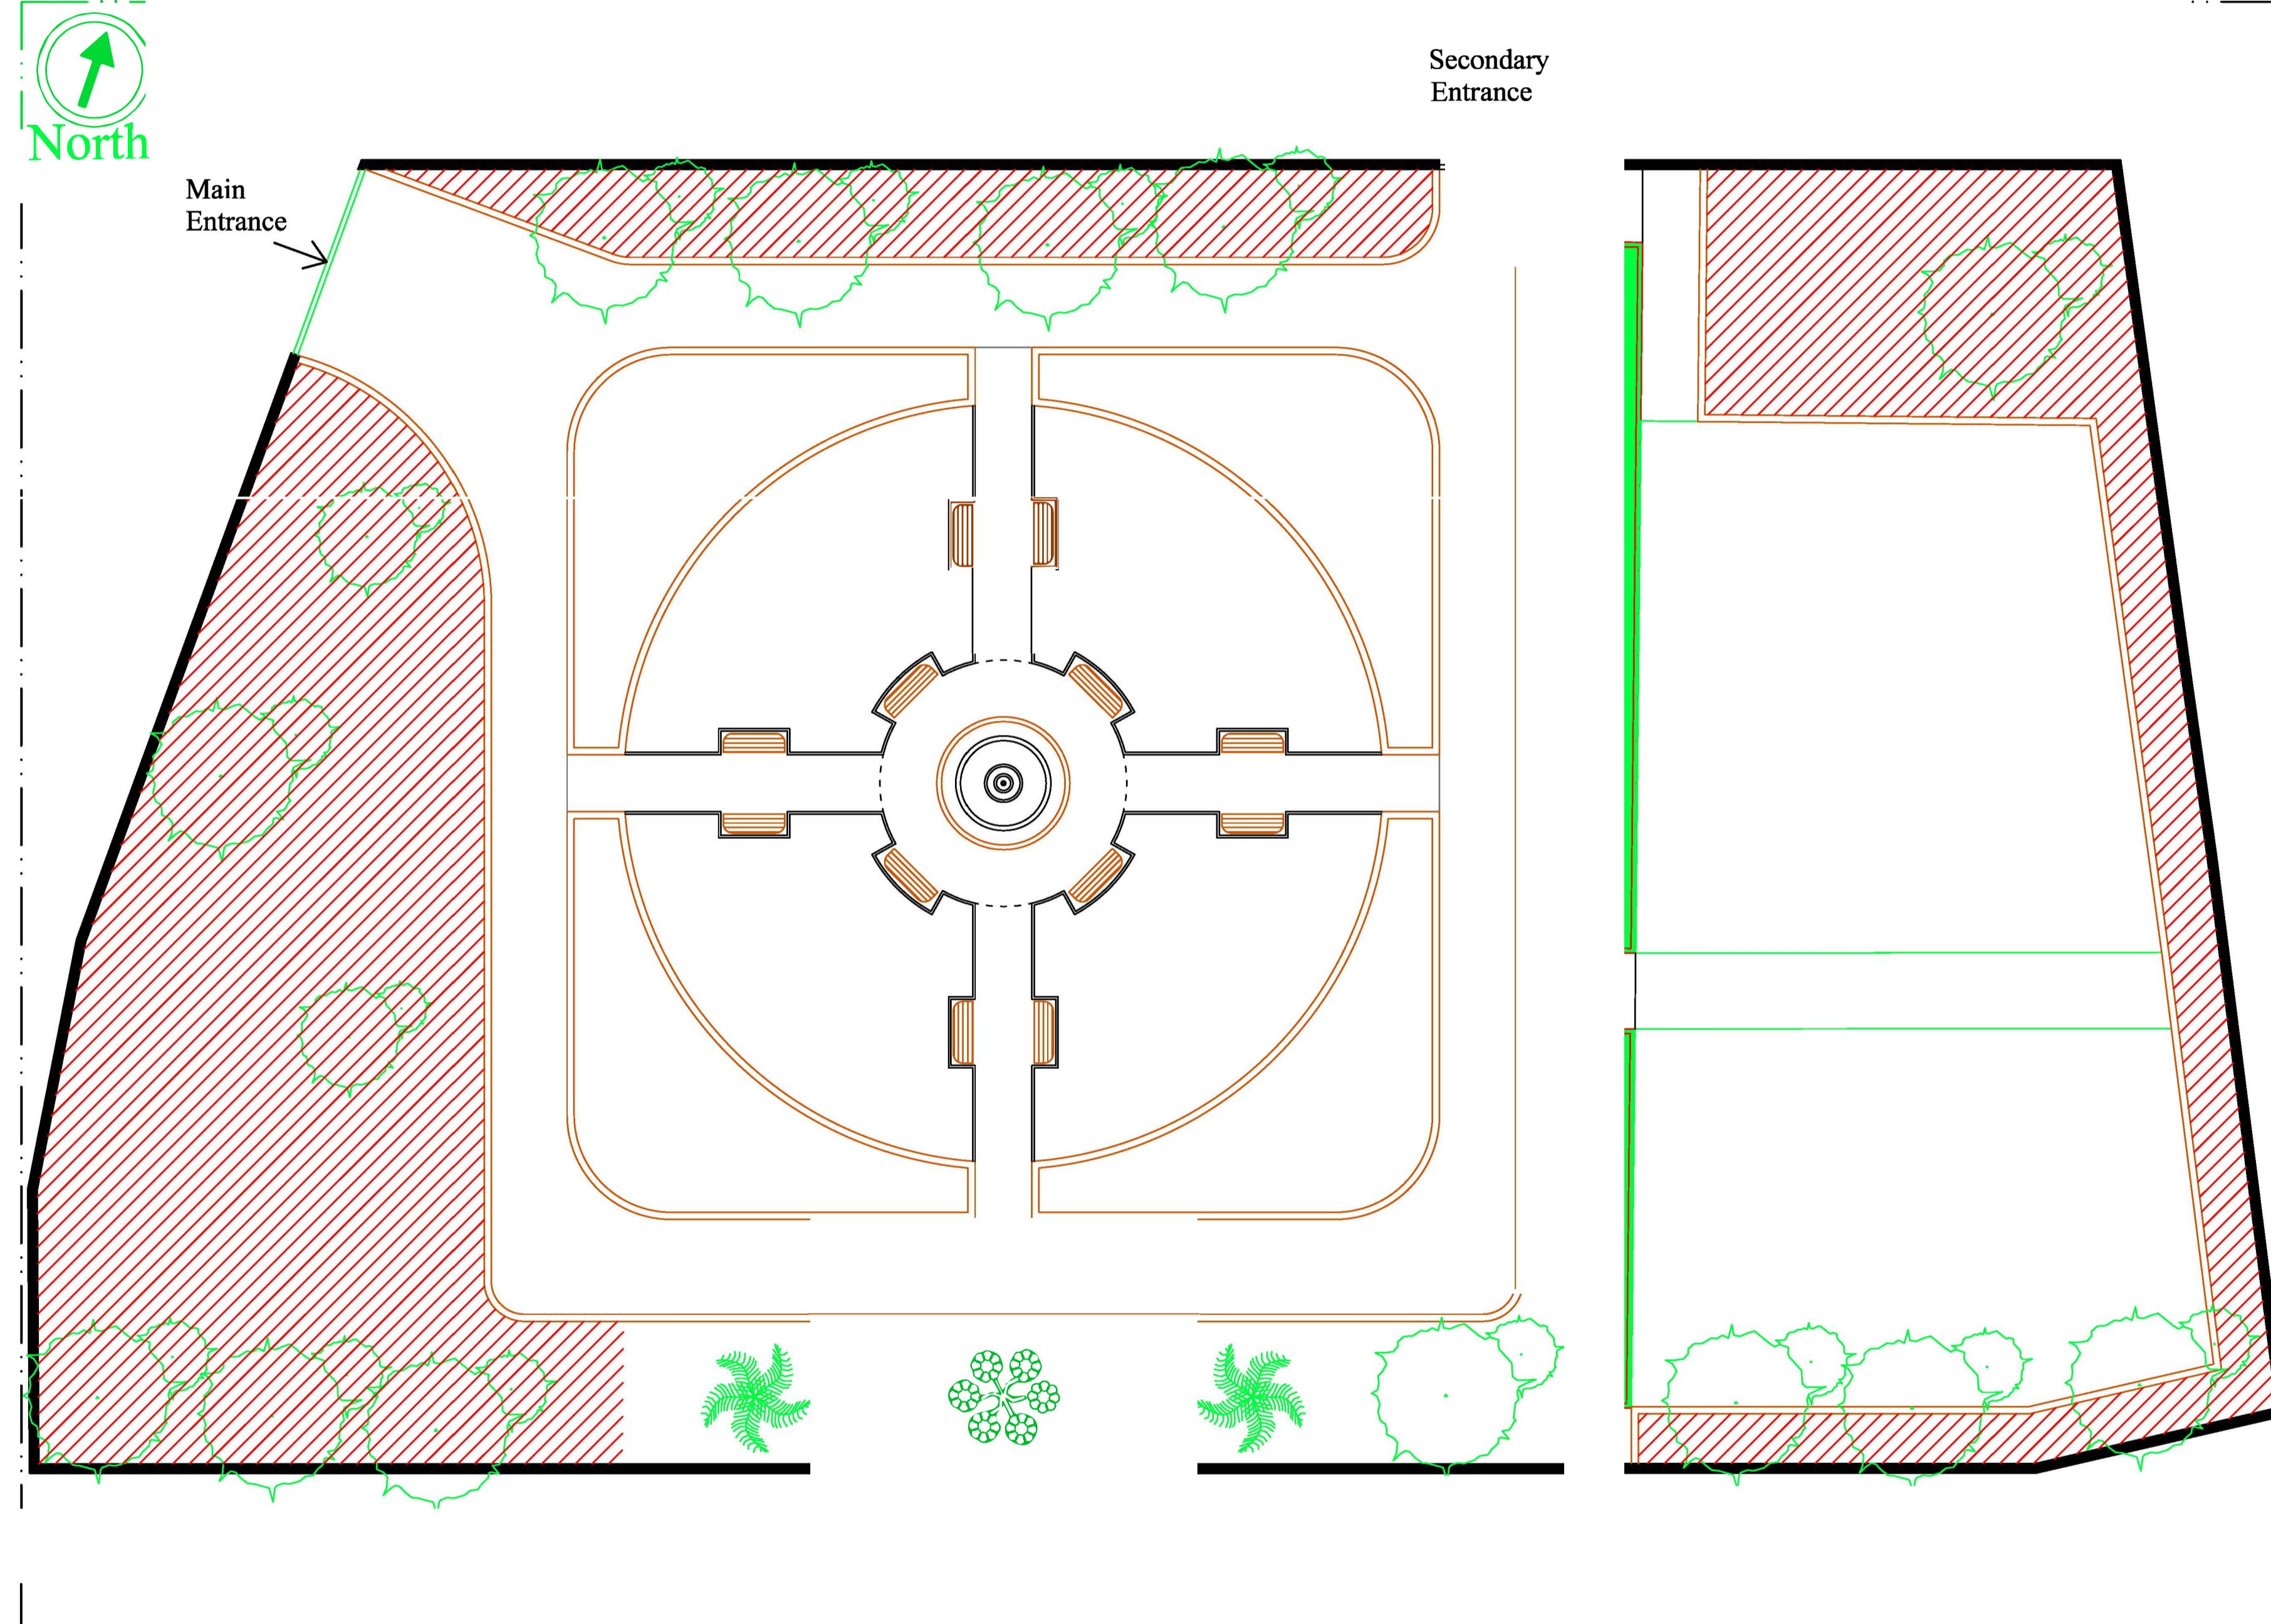



Buxus



Geranium


Lantana




Secondary Entrance





258X280X184CM

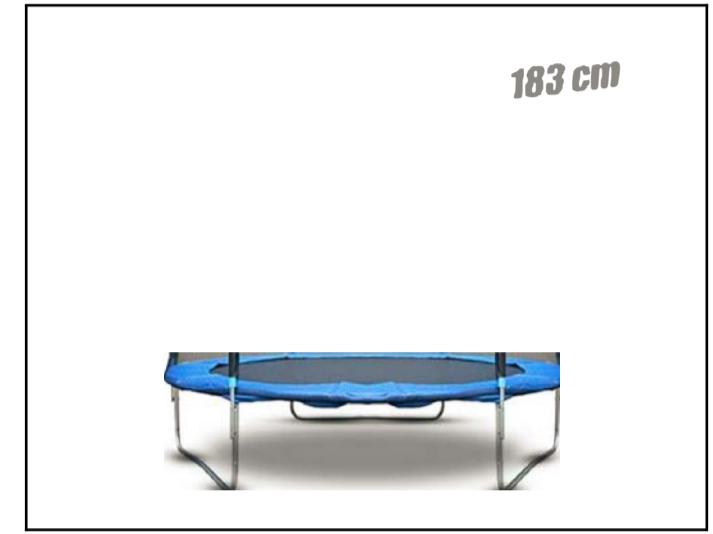


183 cm

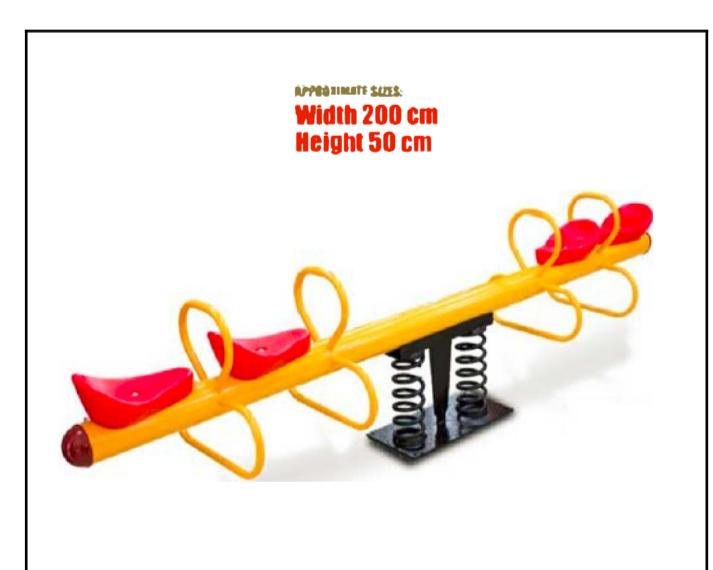APPROXIMATE SIZE
Width 180 cm
Height 75 cmAPPROXIMATE SIZE
Width 200 cm
Height 50 cm

Sika

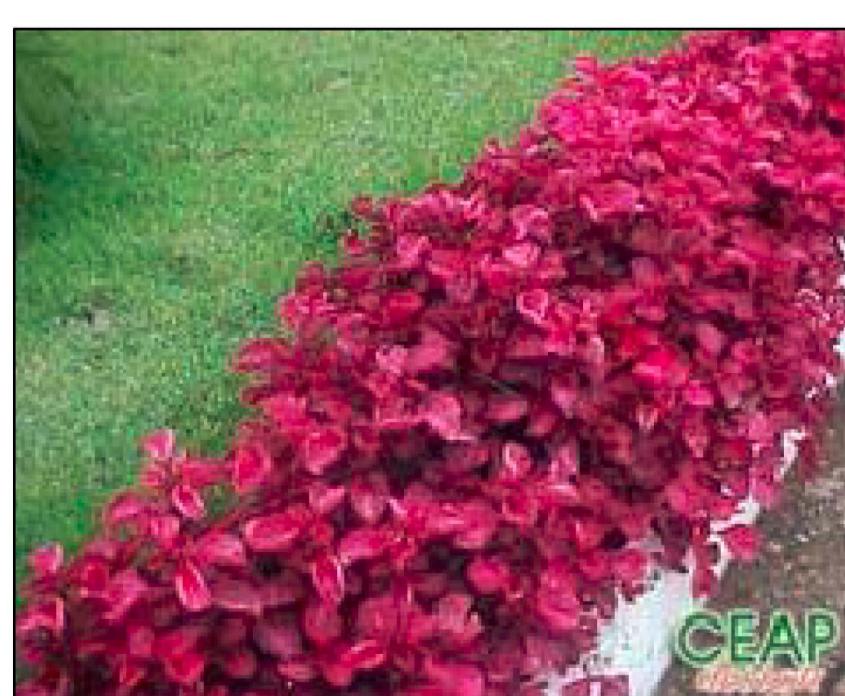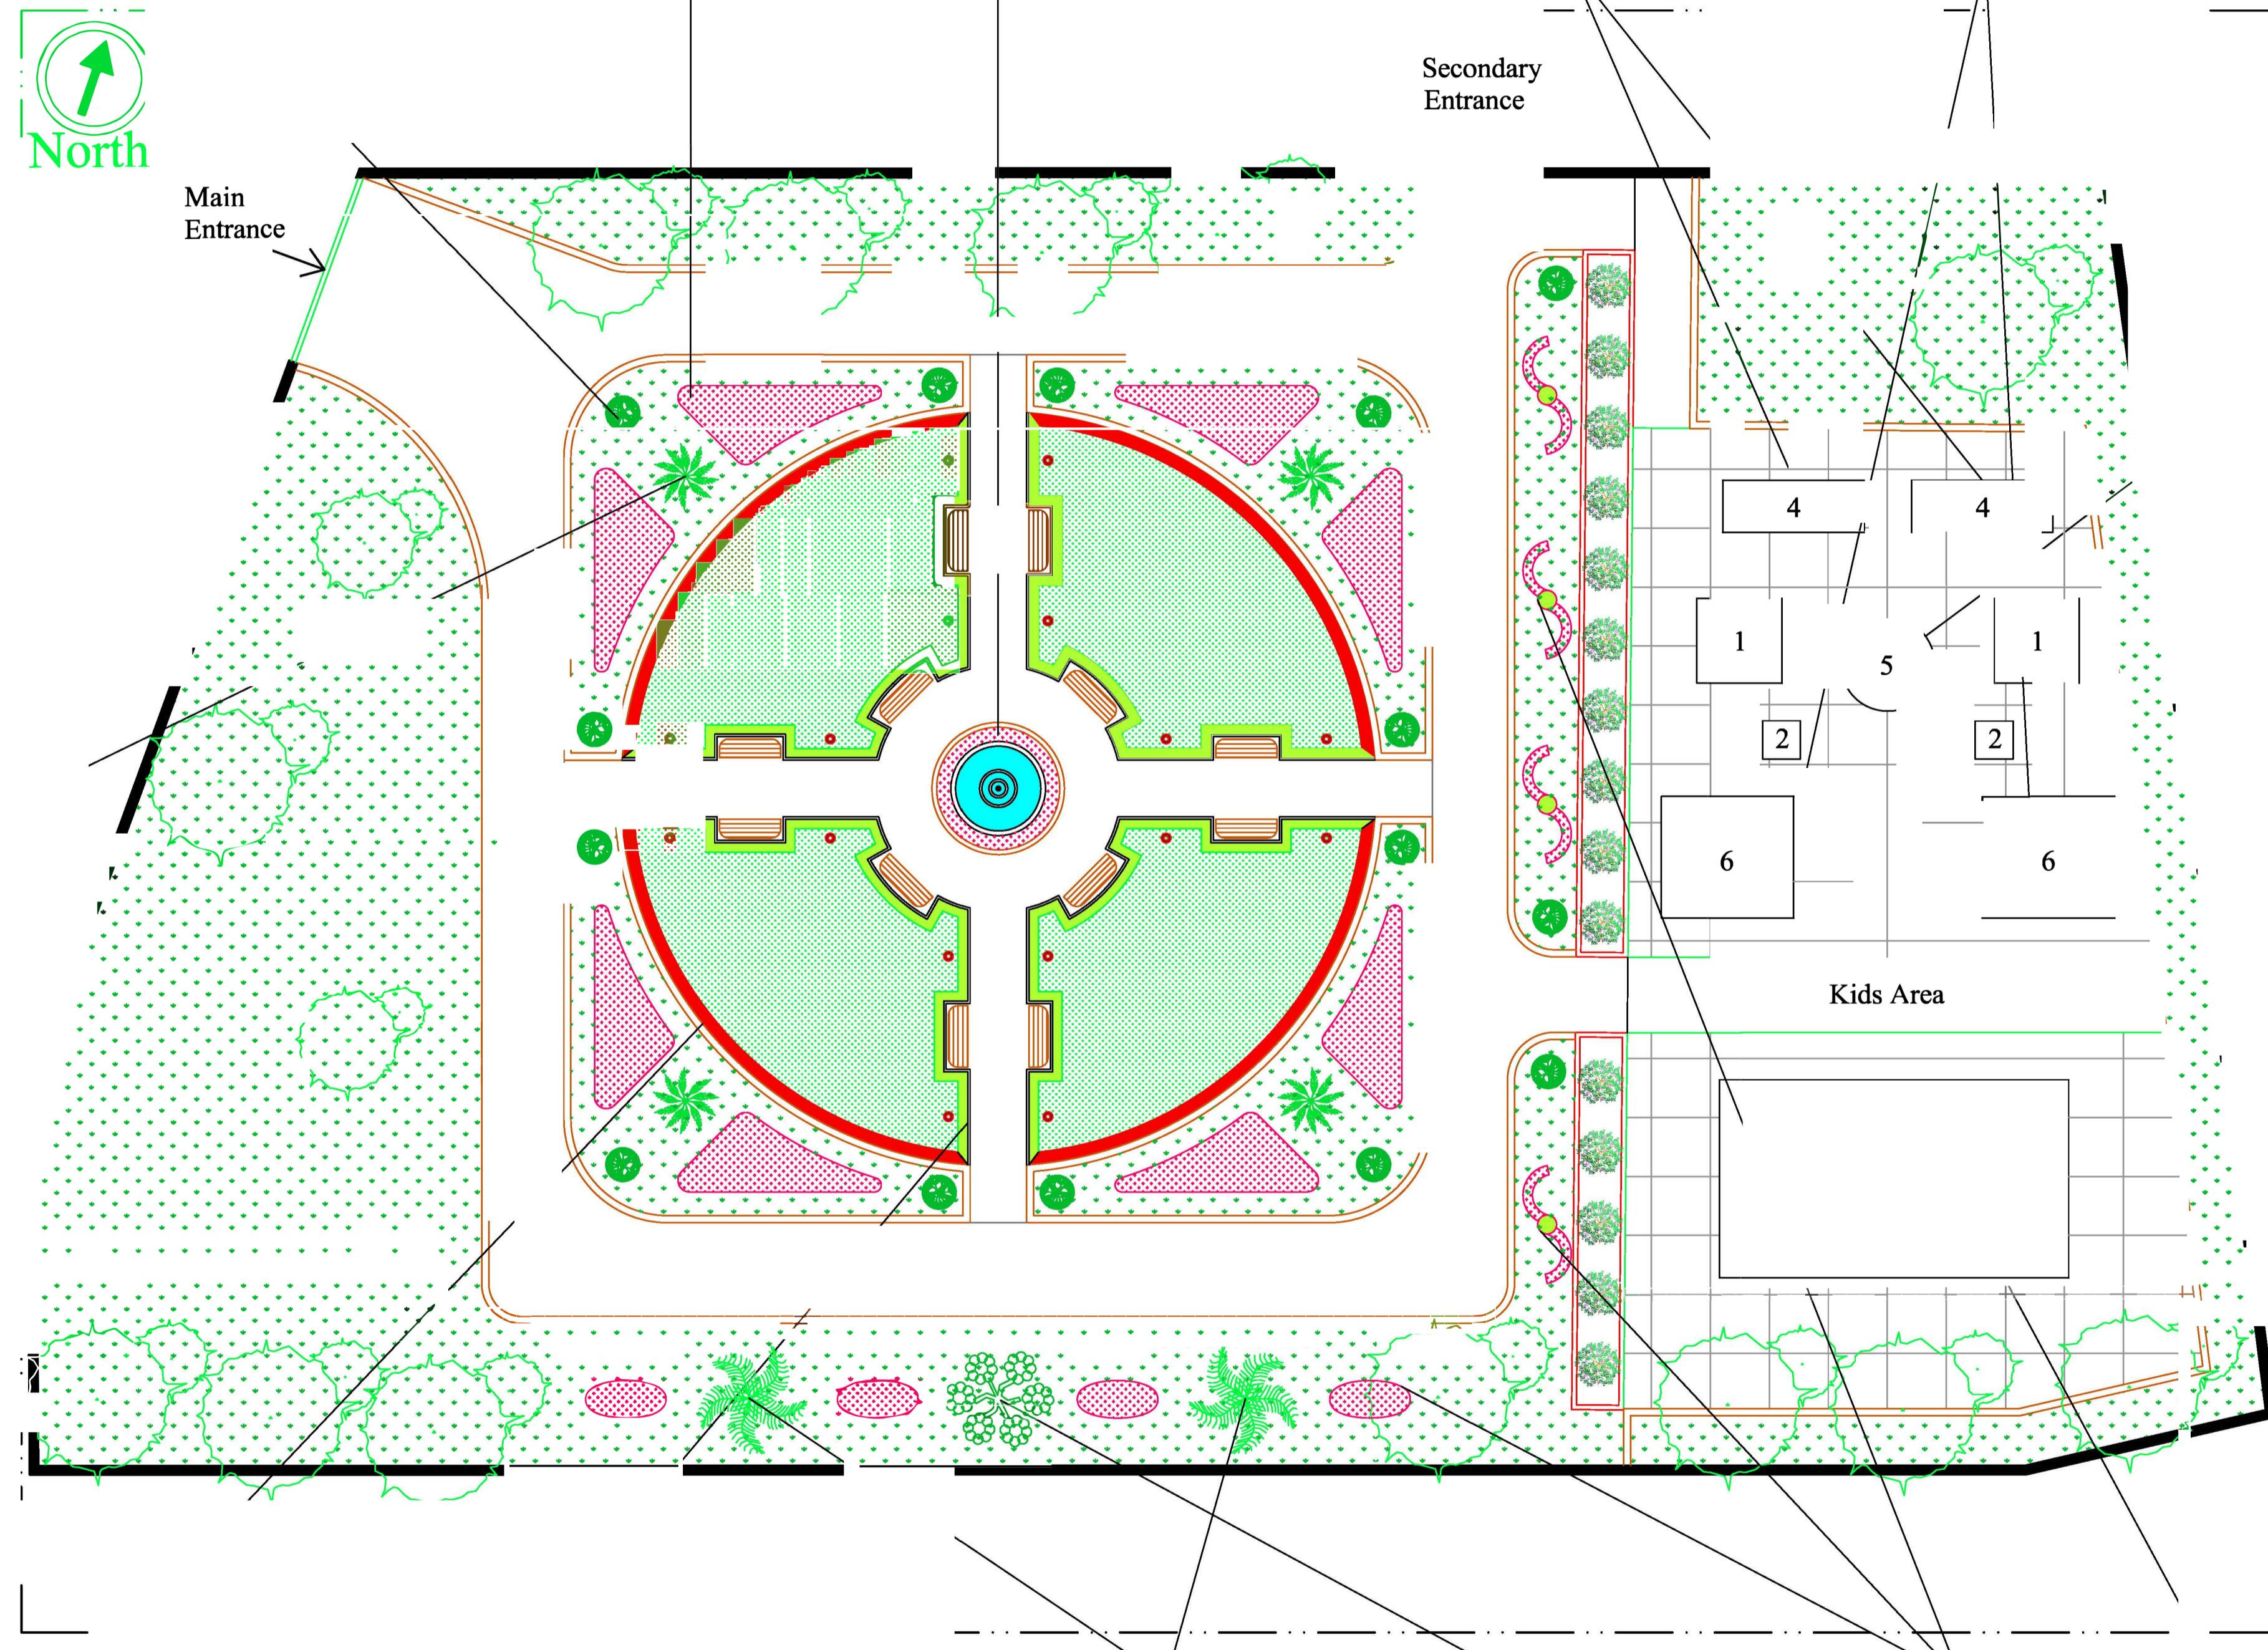

Iresine

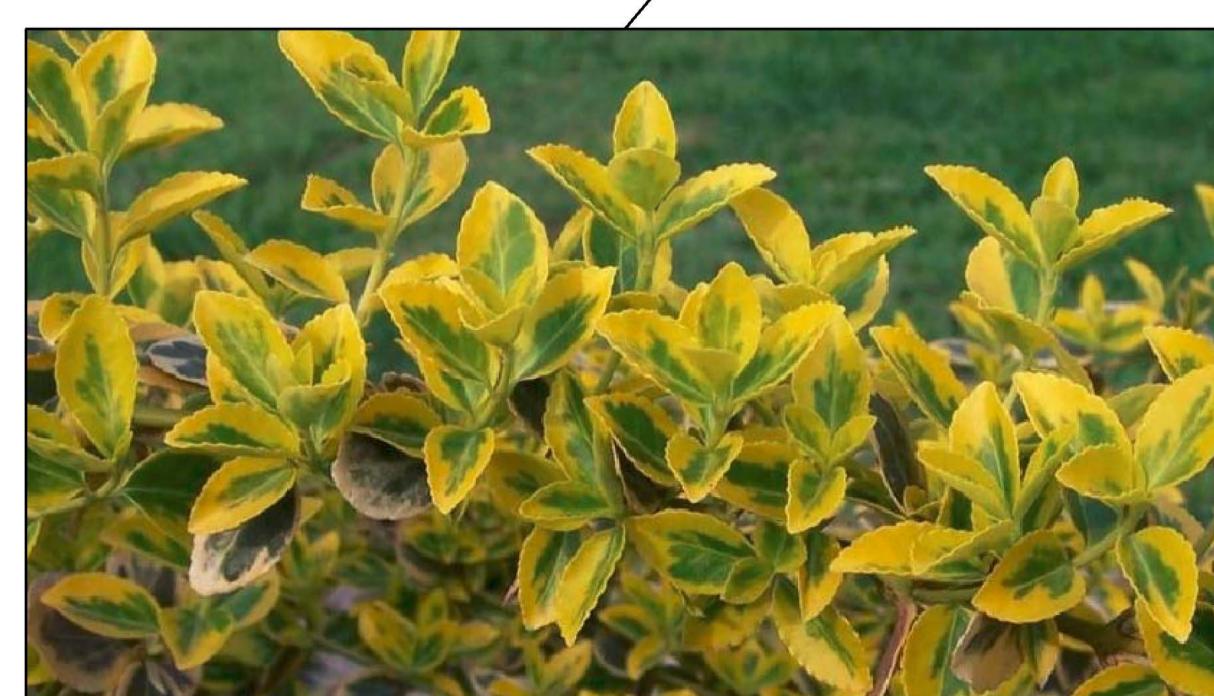

euonymus



Cupressocyparis Leylandii Gold Spiral Golden Leylandi "Pom Pom"



Petunia



740X420X260 CM

**Lebanese Republic****Beddaoui Municipality****European Union****Acted** in cooperation with**Akkaruna** in cooperation with**Rabat Association****Program**

تابثیر

Project Title**Rehabilitation Of Existing Beddaoui Public Garden****Key plan & Legend****Sheet Title & Nb**Ar-05 - Kids Area &
Planting Layout



Lebanese Republic

Beddaoui Municipality

European Union

Acted in cooperation with

Akkaruna in cooperation with

Rabat Association



Program

Taatheer تا ثير

Project Title

Rehabilitation Of
Existing Beddaoui
Public Garden

Key plan & Legend

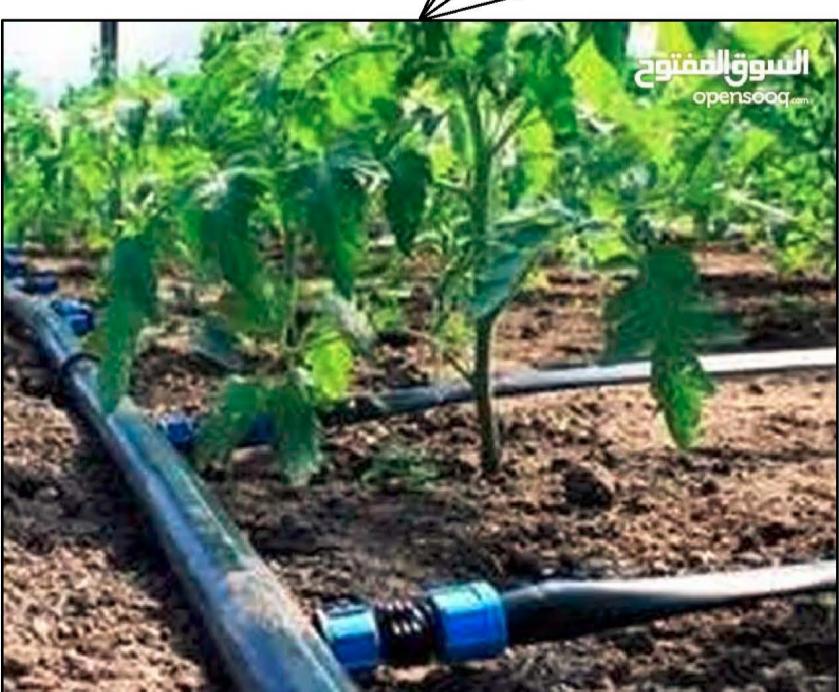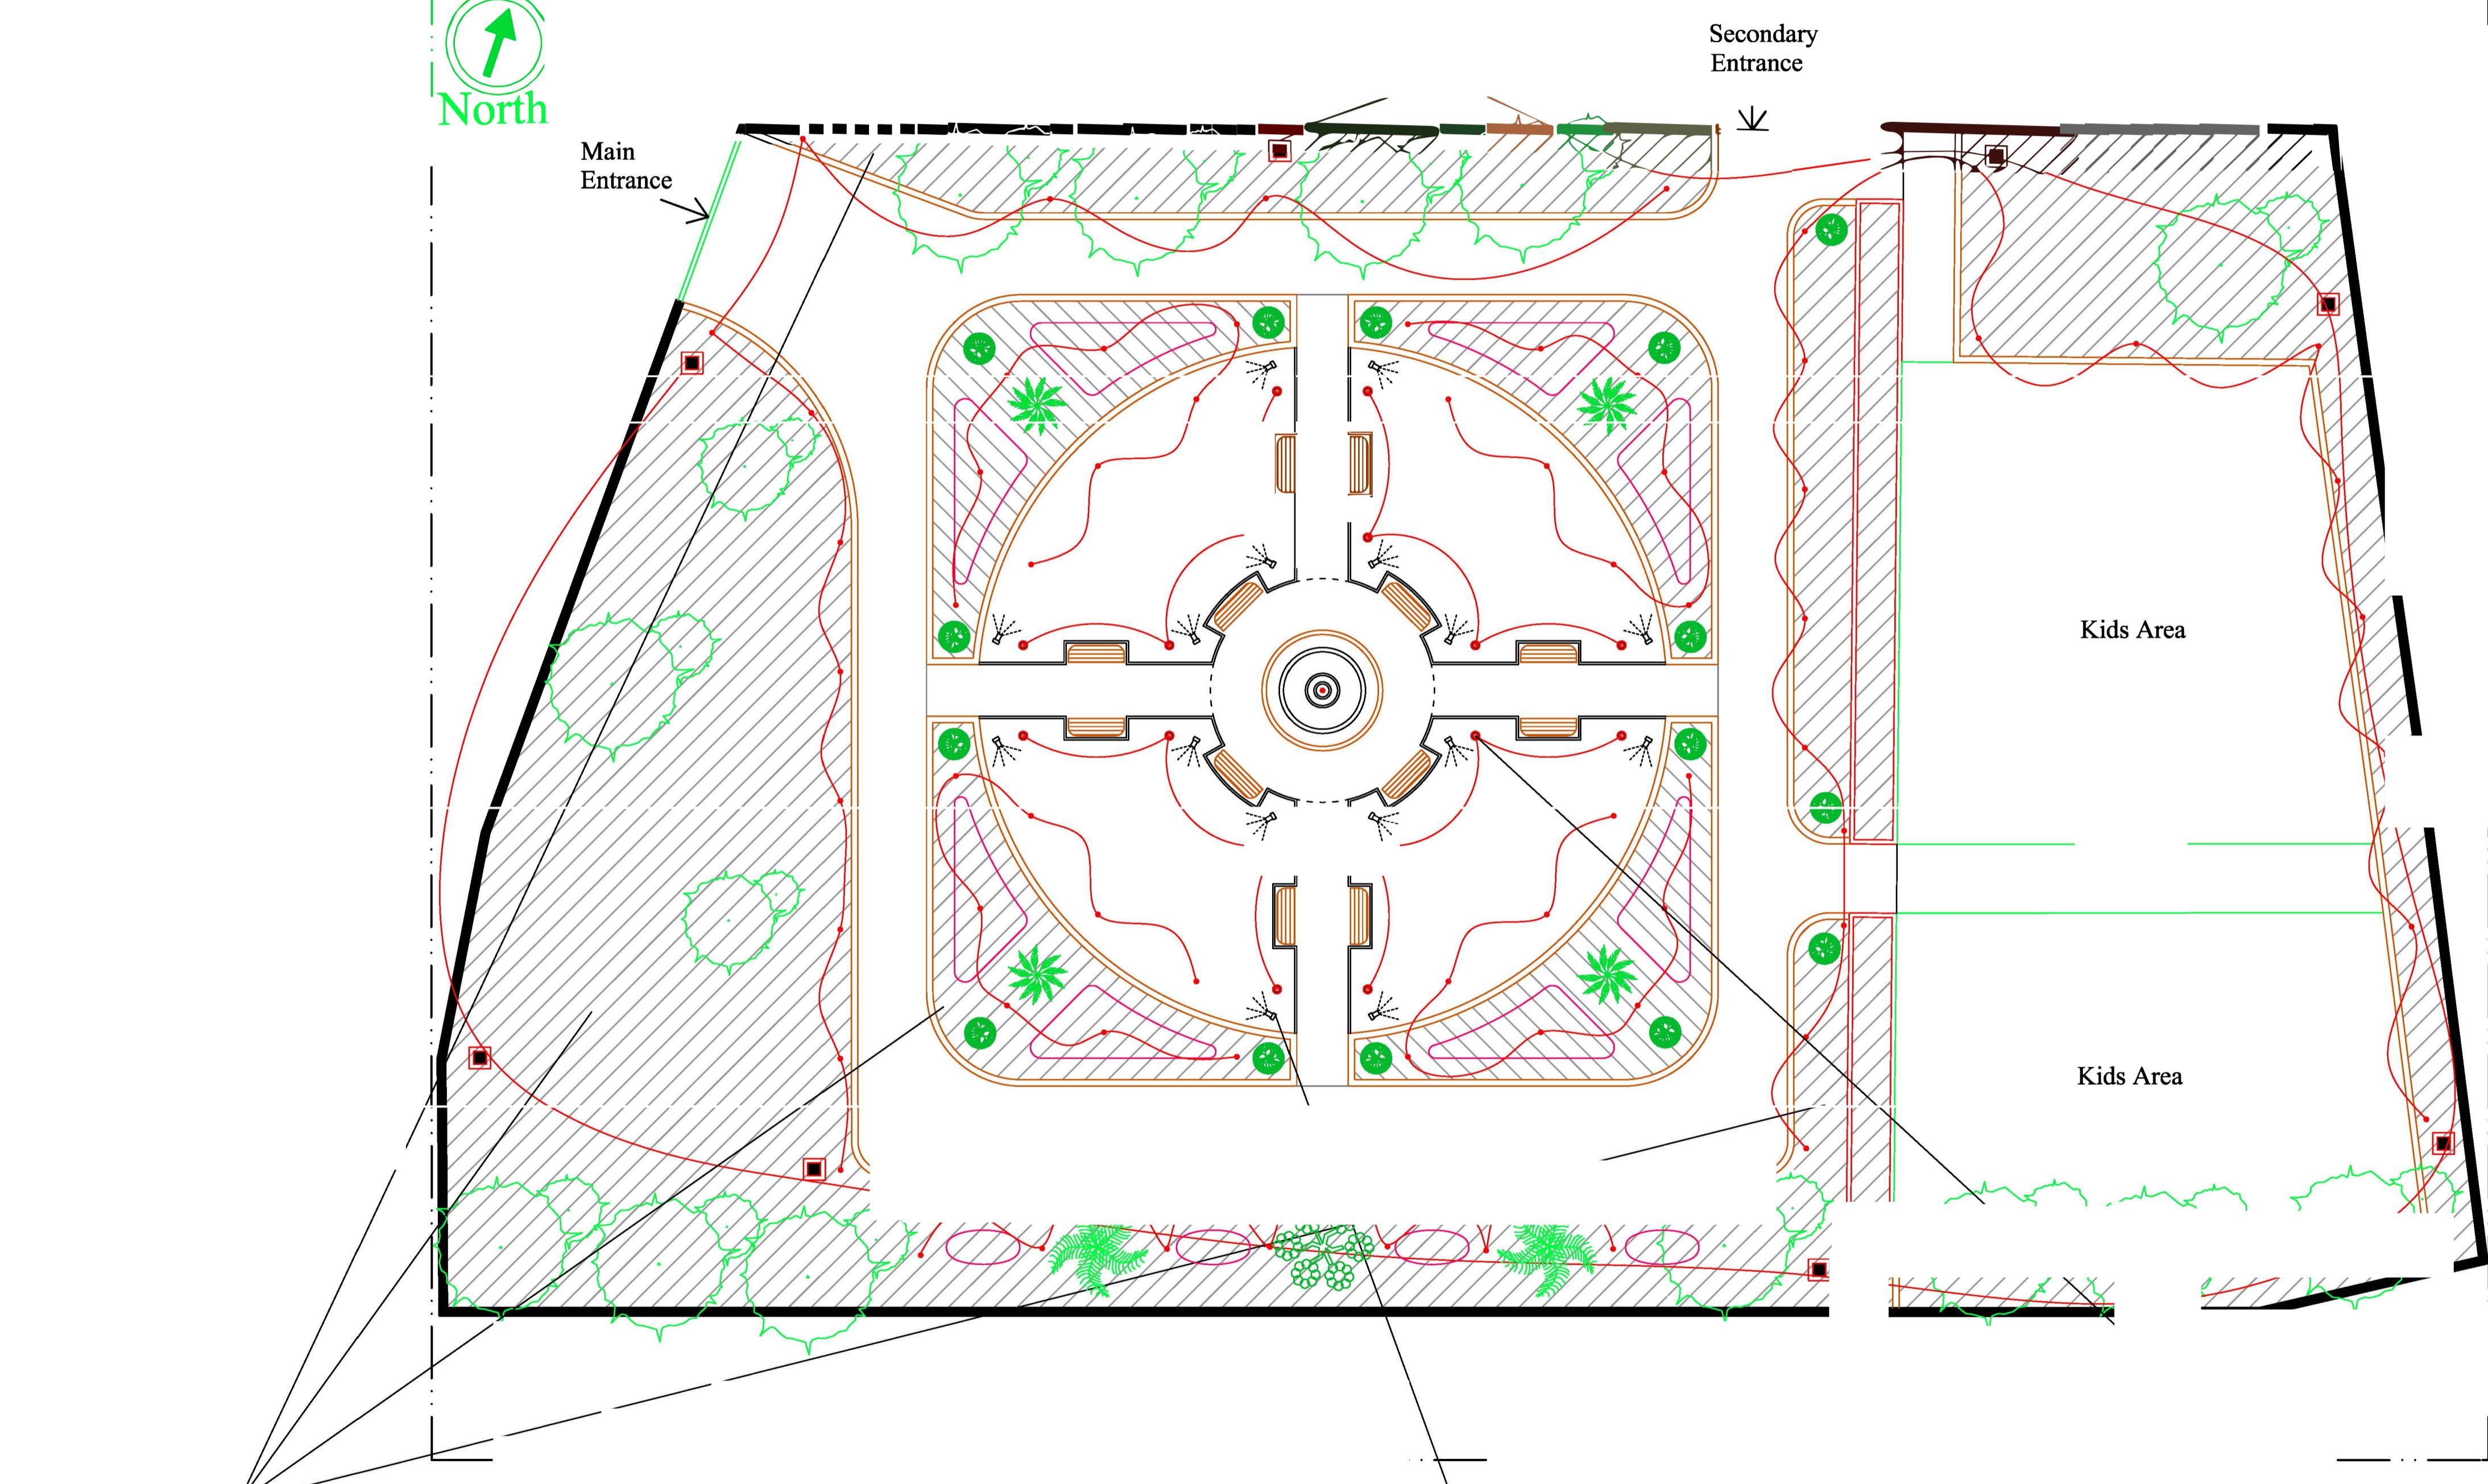

Sheet Title & Nb

Ar-06 - Irrigation, Lighting &
Electrical Wiring