


L=150cm

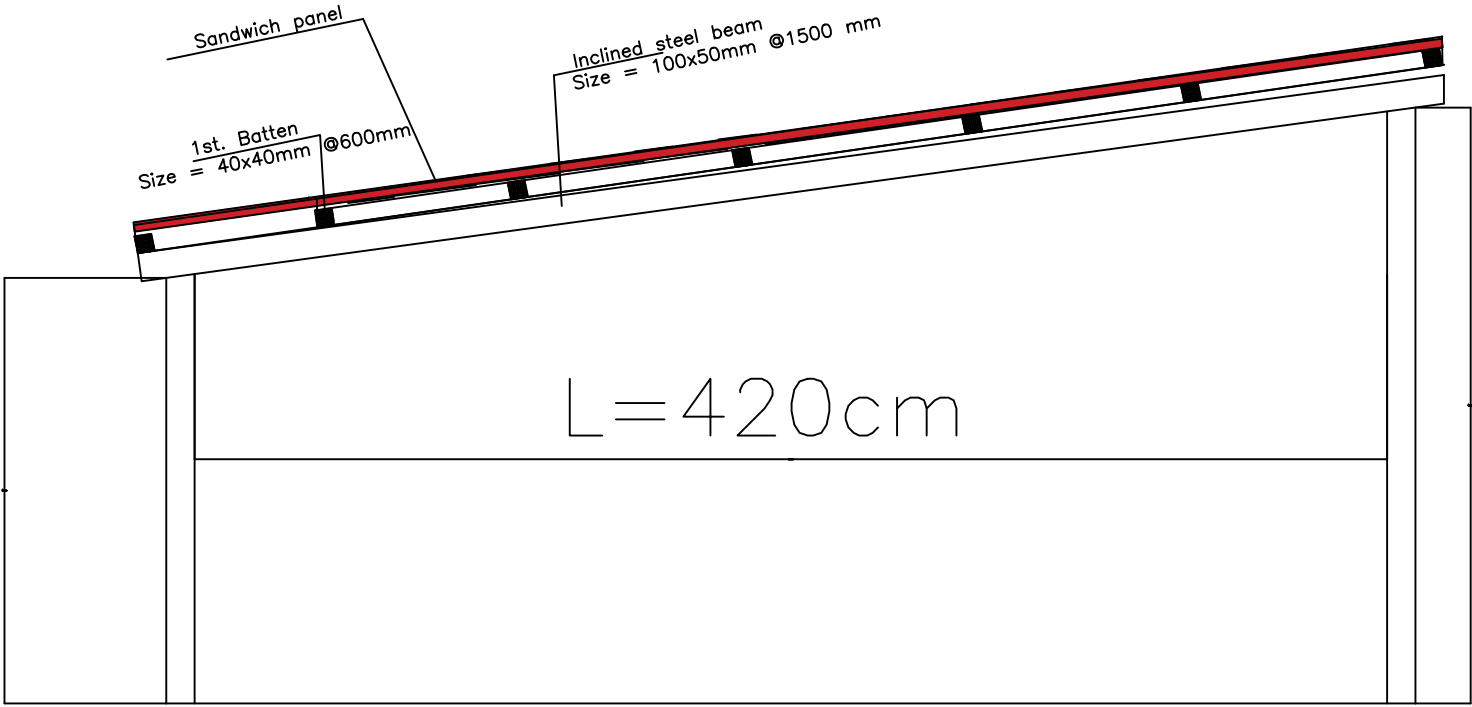

Sandwich panel  
1st. Batten  
Size = 40x40mm @600mm

Inclined steel beam  
Size = 100x50mm @1500 mm

L=420cm

L=200cm