


Right To Play Lebanon

# Electrical Drawing

Naba'a

Buss Center

March 2022

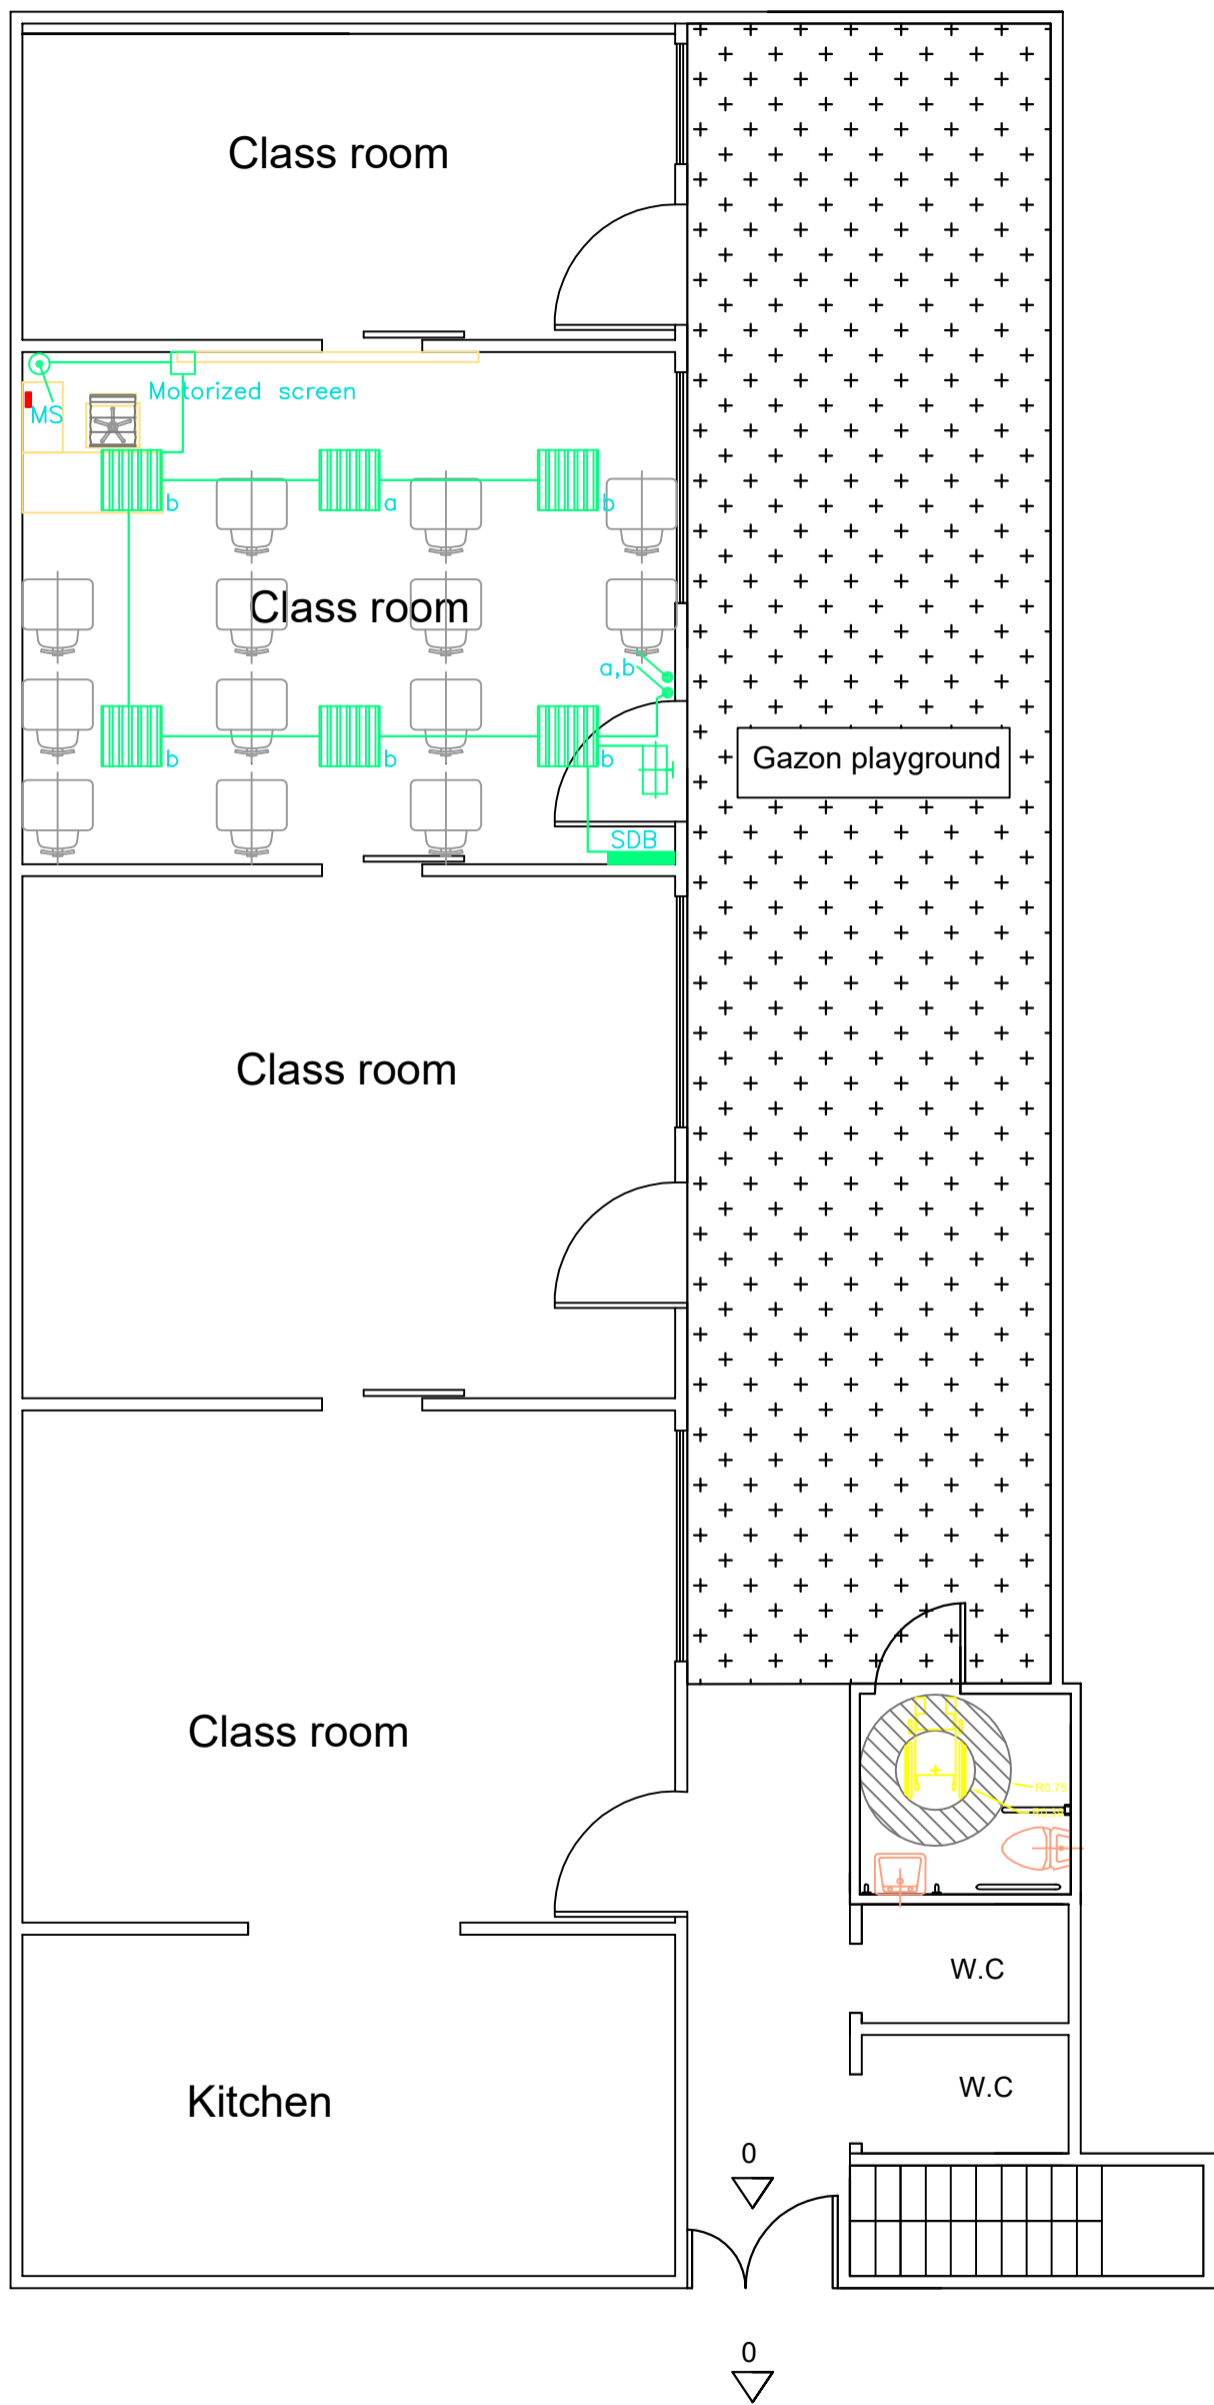

**ORGANIZATION**

Right To Play Lebanon

**PROJECT:**

Buss center







**PARTNER:**

Naba'a


**DRAWING**

**LIGHTING LAYOUT**

**LEGEND**

-  60x60cm led panel
-  Emergency light
-  one way switch
-  up/down switch
-  outlet for motorized screen
-  panel board

**NOTES:**  
 -All installation to be exposed in pvc conduits and trunks  
 -Existing outlets to be tested. Repair/replace damaged components, if any.  
 -Existing conduits can be used.  
 -All fixed furniture to be protected while installation

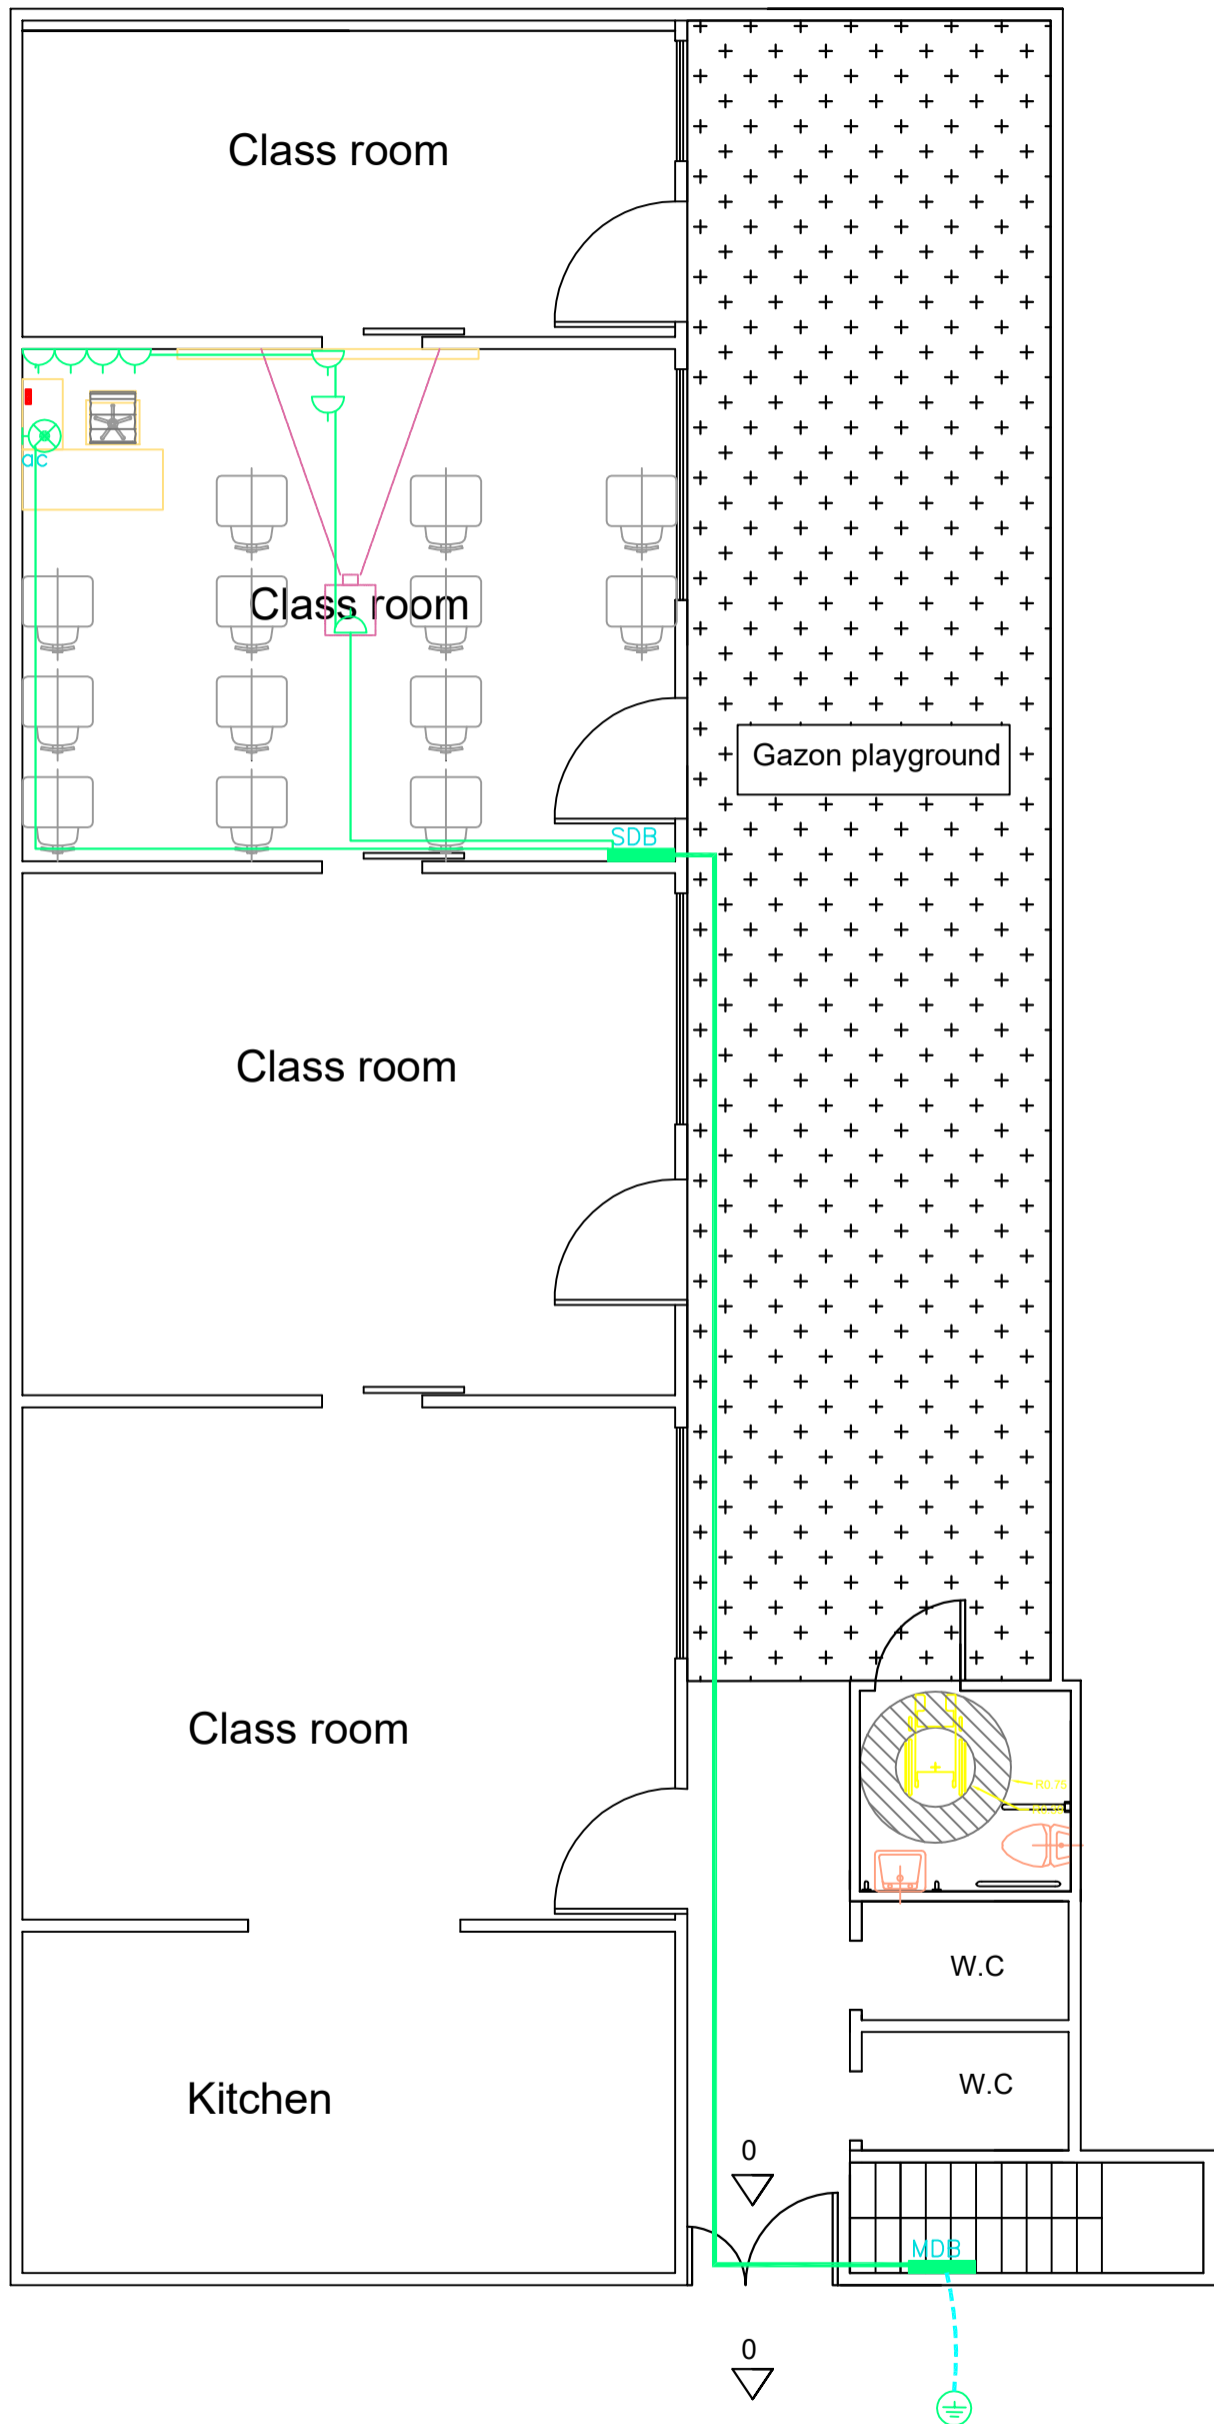

N.B.: EARTHING ARRANGEMENT TO BE COORDINATED ON SITE.

ORGANIZATION

Right To Play Lebanon

PROJECT:

Buss center





PARTNER:

Naba'a


DRAWING

POWER LAYOUT

LEGEND

-  power socket
-  earthing rod
-  panel board
-  ac outlet

- NOTES:
- All installation to be exposed in pvc conduits and pvc trunks
  - Existing outlets to be tested. Repair/replace damaged components, if any.
  - Existing conduits can be used.
  - All fixed furniture to be protected while installation
  - All sockets are exposed and installed in pvc trunk
  - Exact location for ac to be coordinated on site

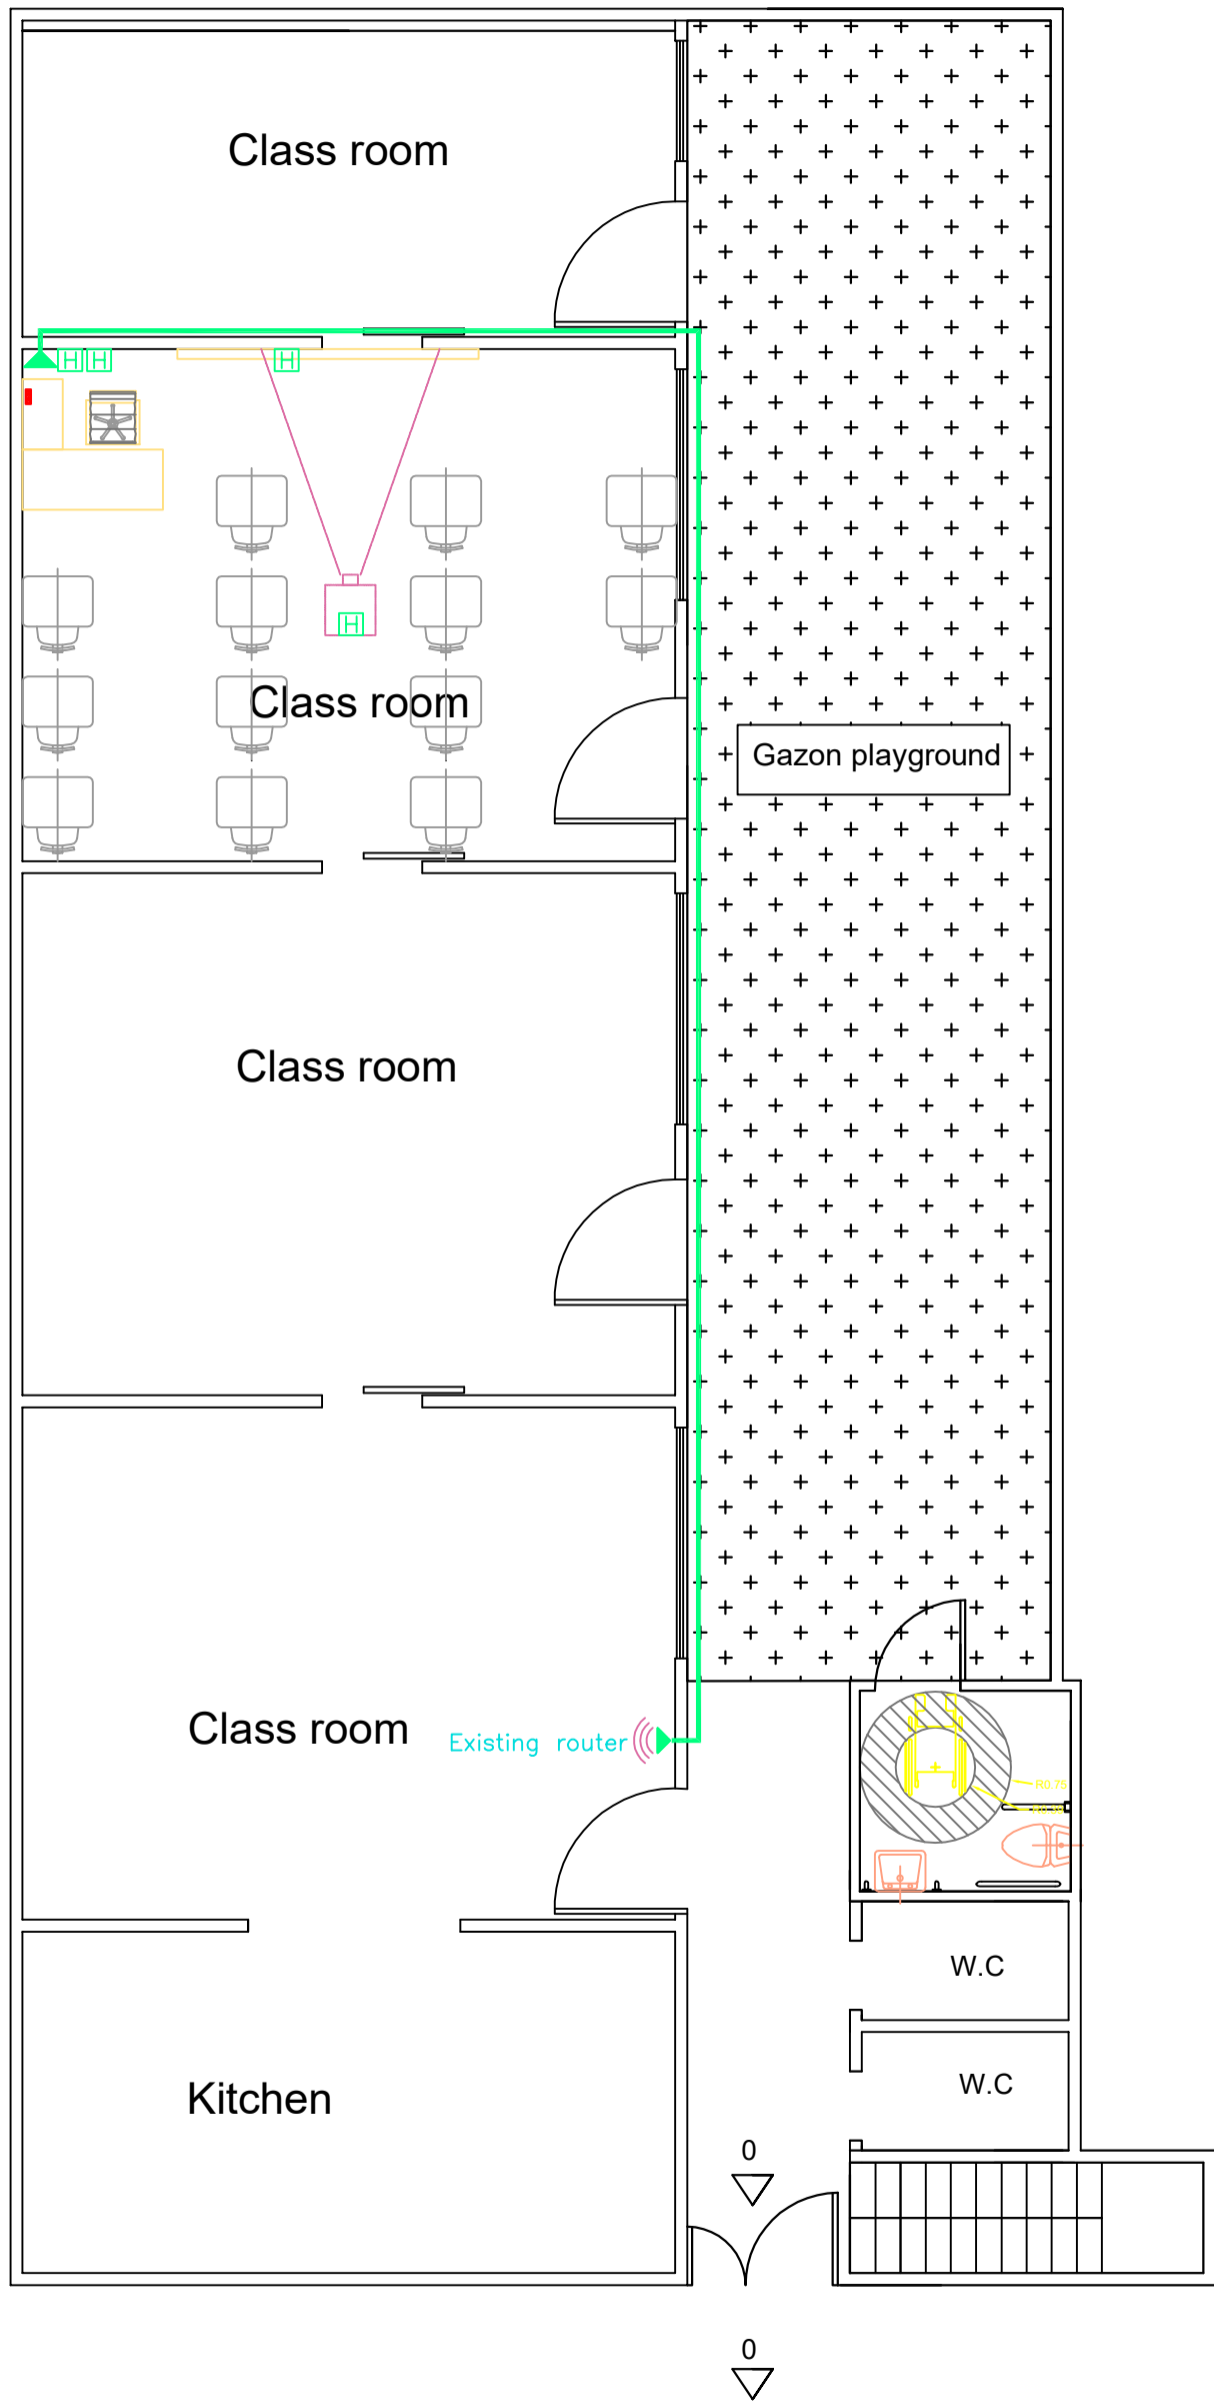

**ORGANIZATION**

Right To Play Lebanon

**PROJECT:**

Buss center




**PARTNER:**

Naba'a

**DRAWING**


LOW CURRENT LAYOUT

**LEGEND**

-  Data socket
-  Wifi outlet
-  HDMI outlet

**NOTES:**

- All installation to be exposed in pvc conduits and pvc trunks
- Existing outlets to be tested. Repair/replace damaged components, if any.
- Existing conduits can be used.
- All fixed furniture to be protected while installation
- All sockets are exposed and installed in pvc trunk
- Data socket to be connected to main data source of the center

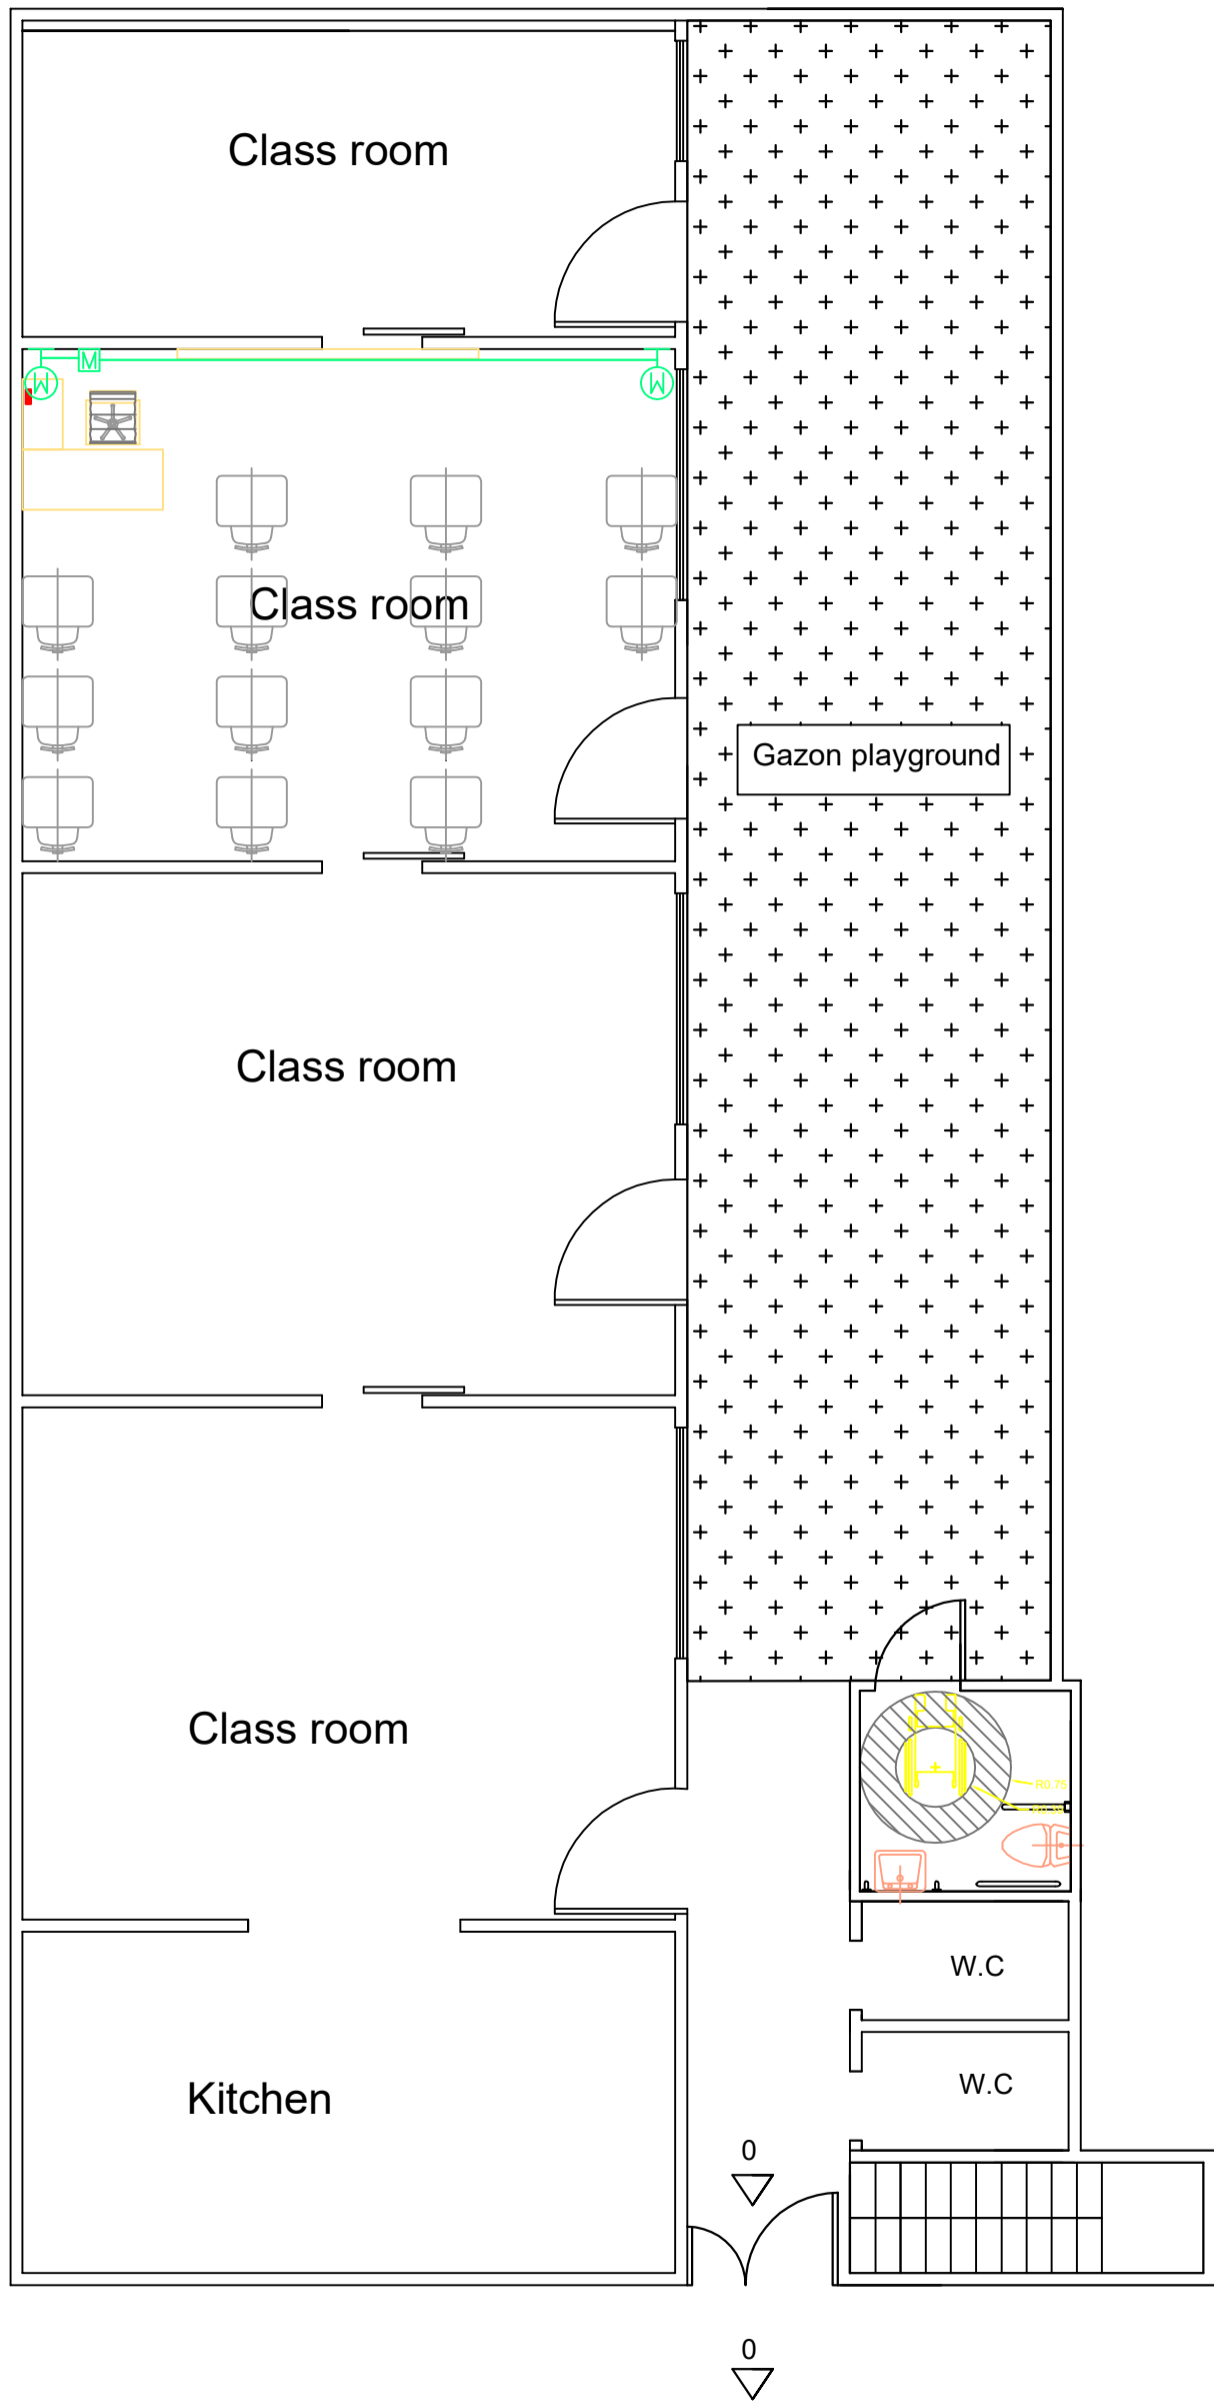

**ORGANIZATION**

Right To Play Lebanon

**PROJECT:**

Buss center

**PARTNER:**

Naba'a

**DRAWING**


**SPEAKER LAYOUT**

**LEGEND**

amplifier outlet

Speaker outlet

**NOTES:**  
 -All installation to be exposed in pvc conduits and pvc trunks  
 -Existing outlets to be tested.  
 Repair/replace damaged components, if any.  
 -Existing conduits can be used.  
 -All fixed furniture to be protected while installation  
 -All sockets are exposed and installed in pvc trunk  
 -Data socket to be connected to main data source of the center

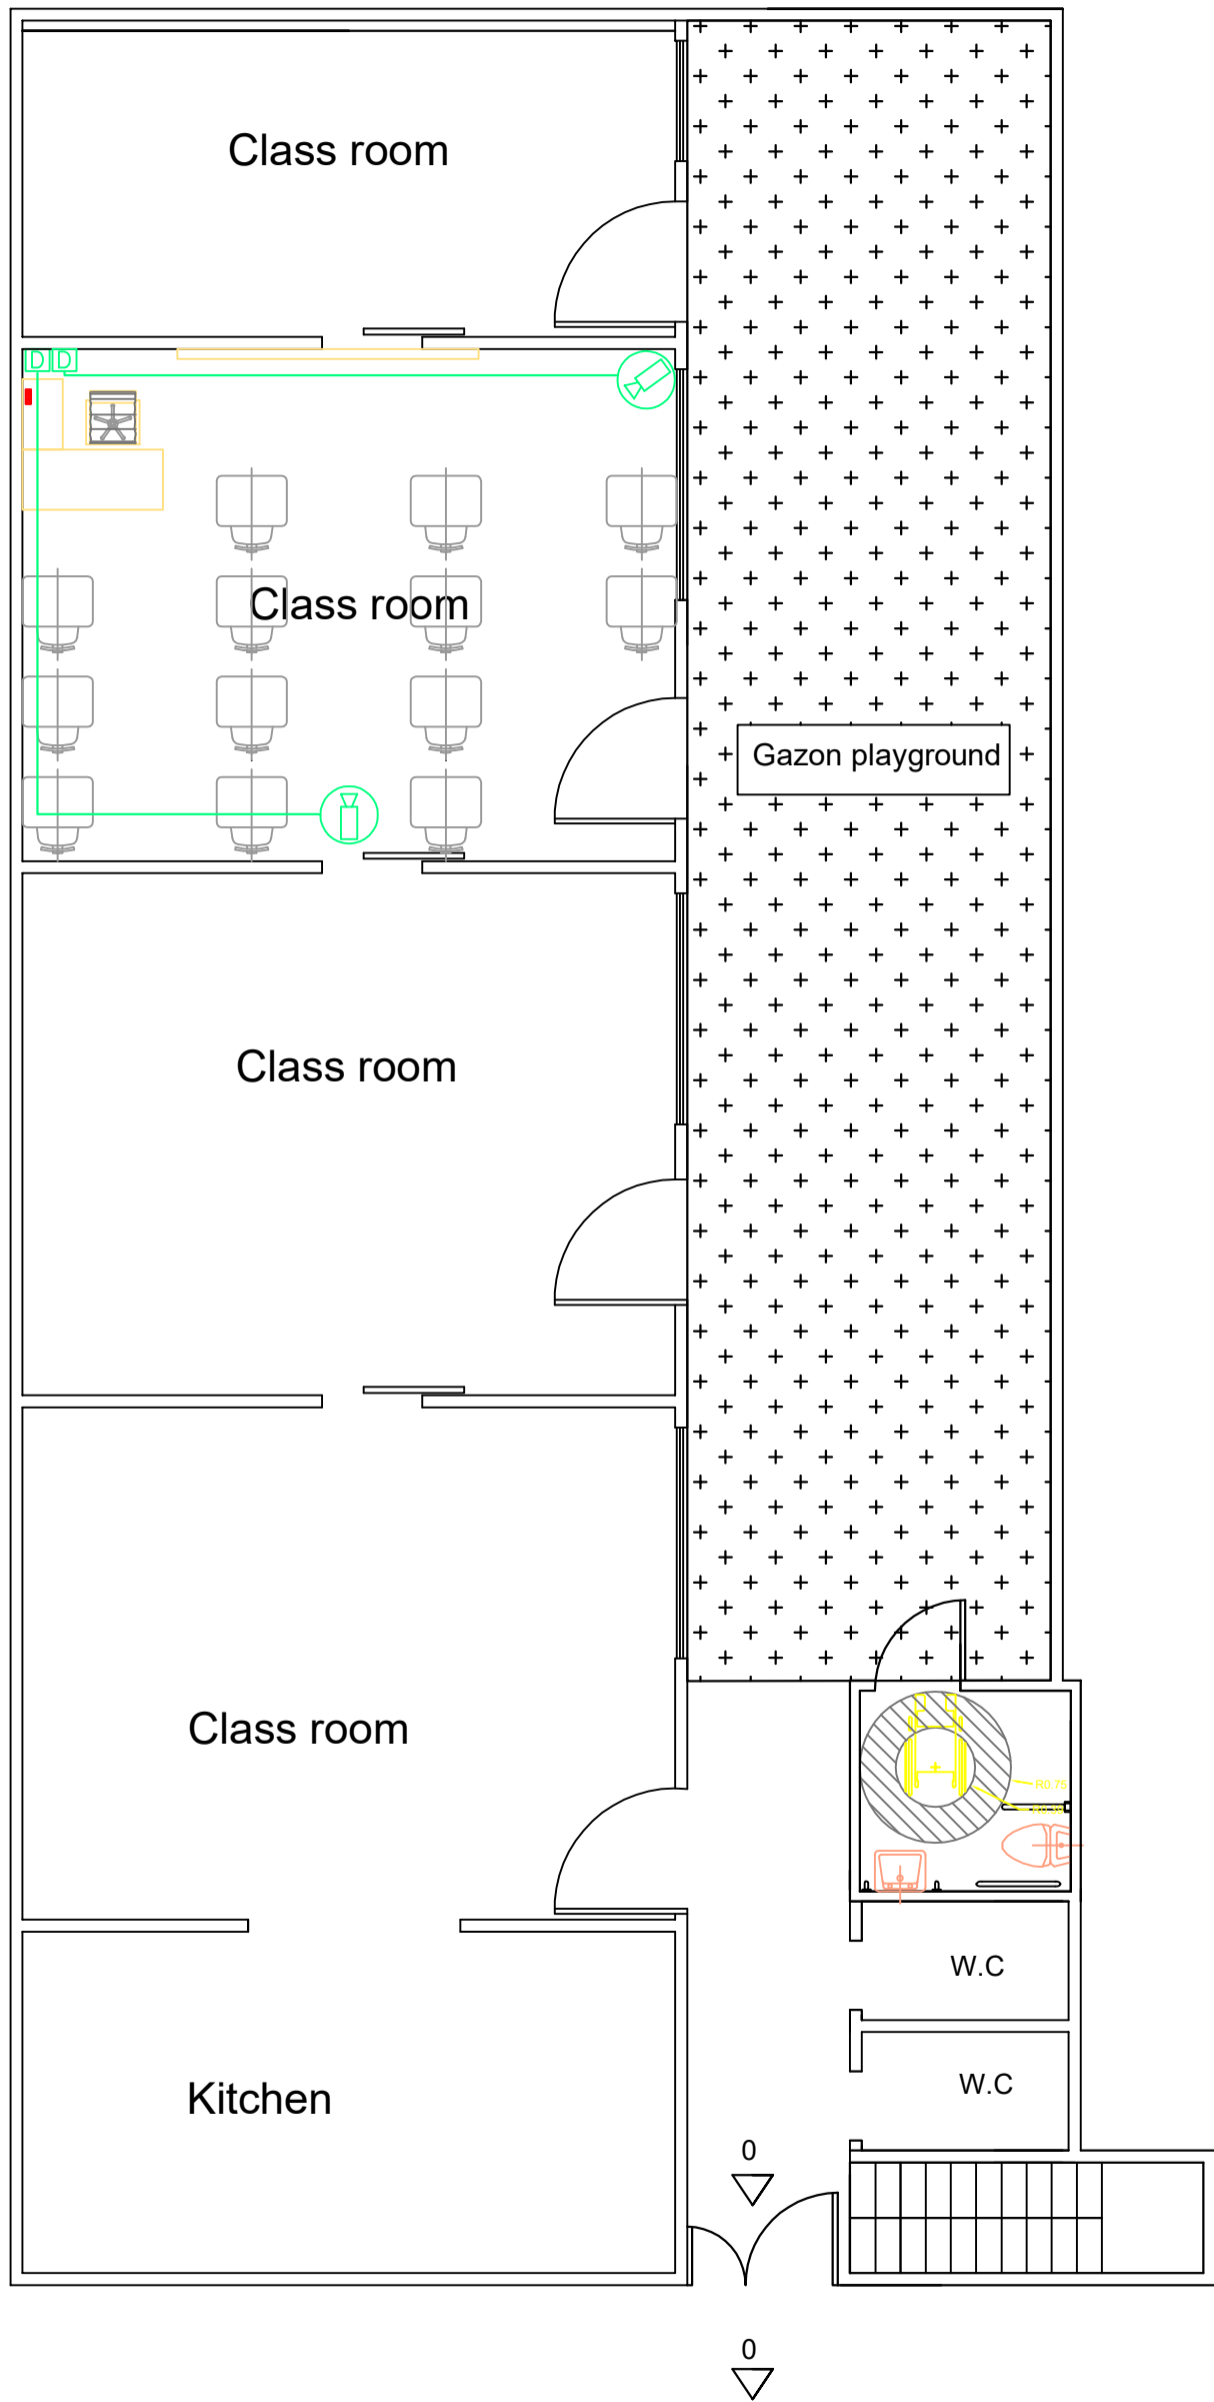

**ORGANIZATION**

Right To Play Lebanon

**PROJECT:**

Buss center



**PARTNER:**

Naba'a

**DRAWING**


**CAMERAS LAYOUT**

**LEGEND**

-  outlet for camera
-  RJ45 socket for camera

**NOTES:**

- All installation to be exposed in pvc conduits and pvc trunks
- Existing outlets to be tested. Repair/replace damaged components, if any.
- Existing conduits can be used.
- All fixed furniture to be protected while installation
- All sockets are exposed and installed in pvc trunk
- Data socket to be connected to main data source of the center

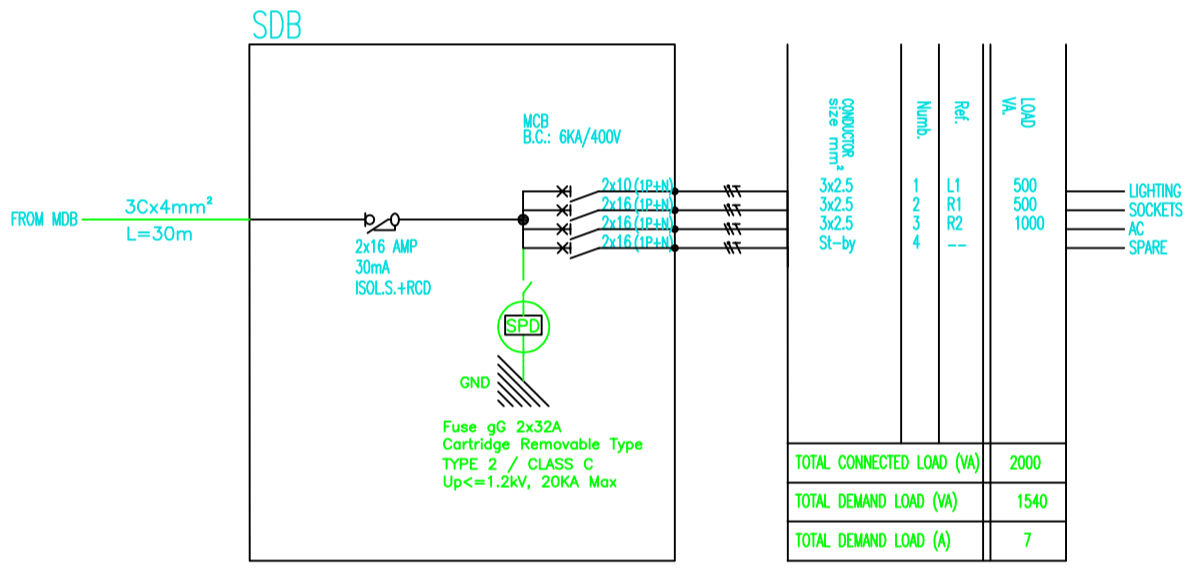

ORGANIZATION
Right To Play Lebanon
PROJECT:
Buss center
PARTNER:
Naba'a
DRAWING
PANEL BOARD LAYOUT
LEGEND

Right To Play Lebanon


# Electrical Drawing

Naba'a

Ein el Helwe Center

March 2022



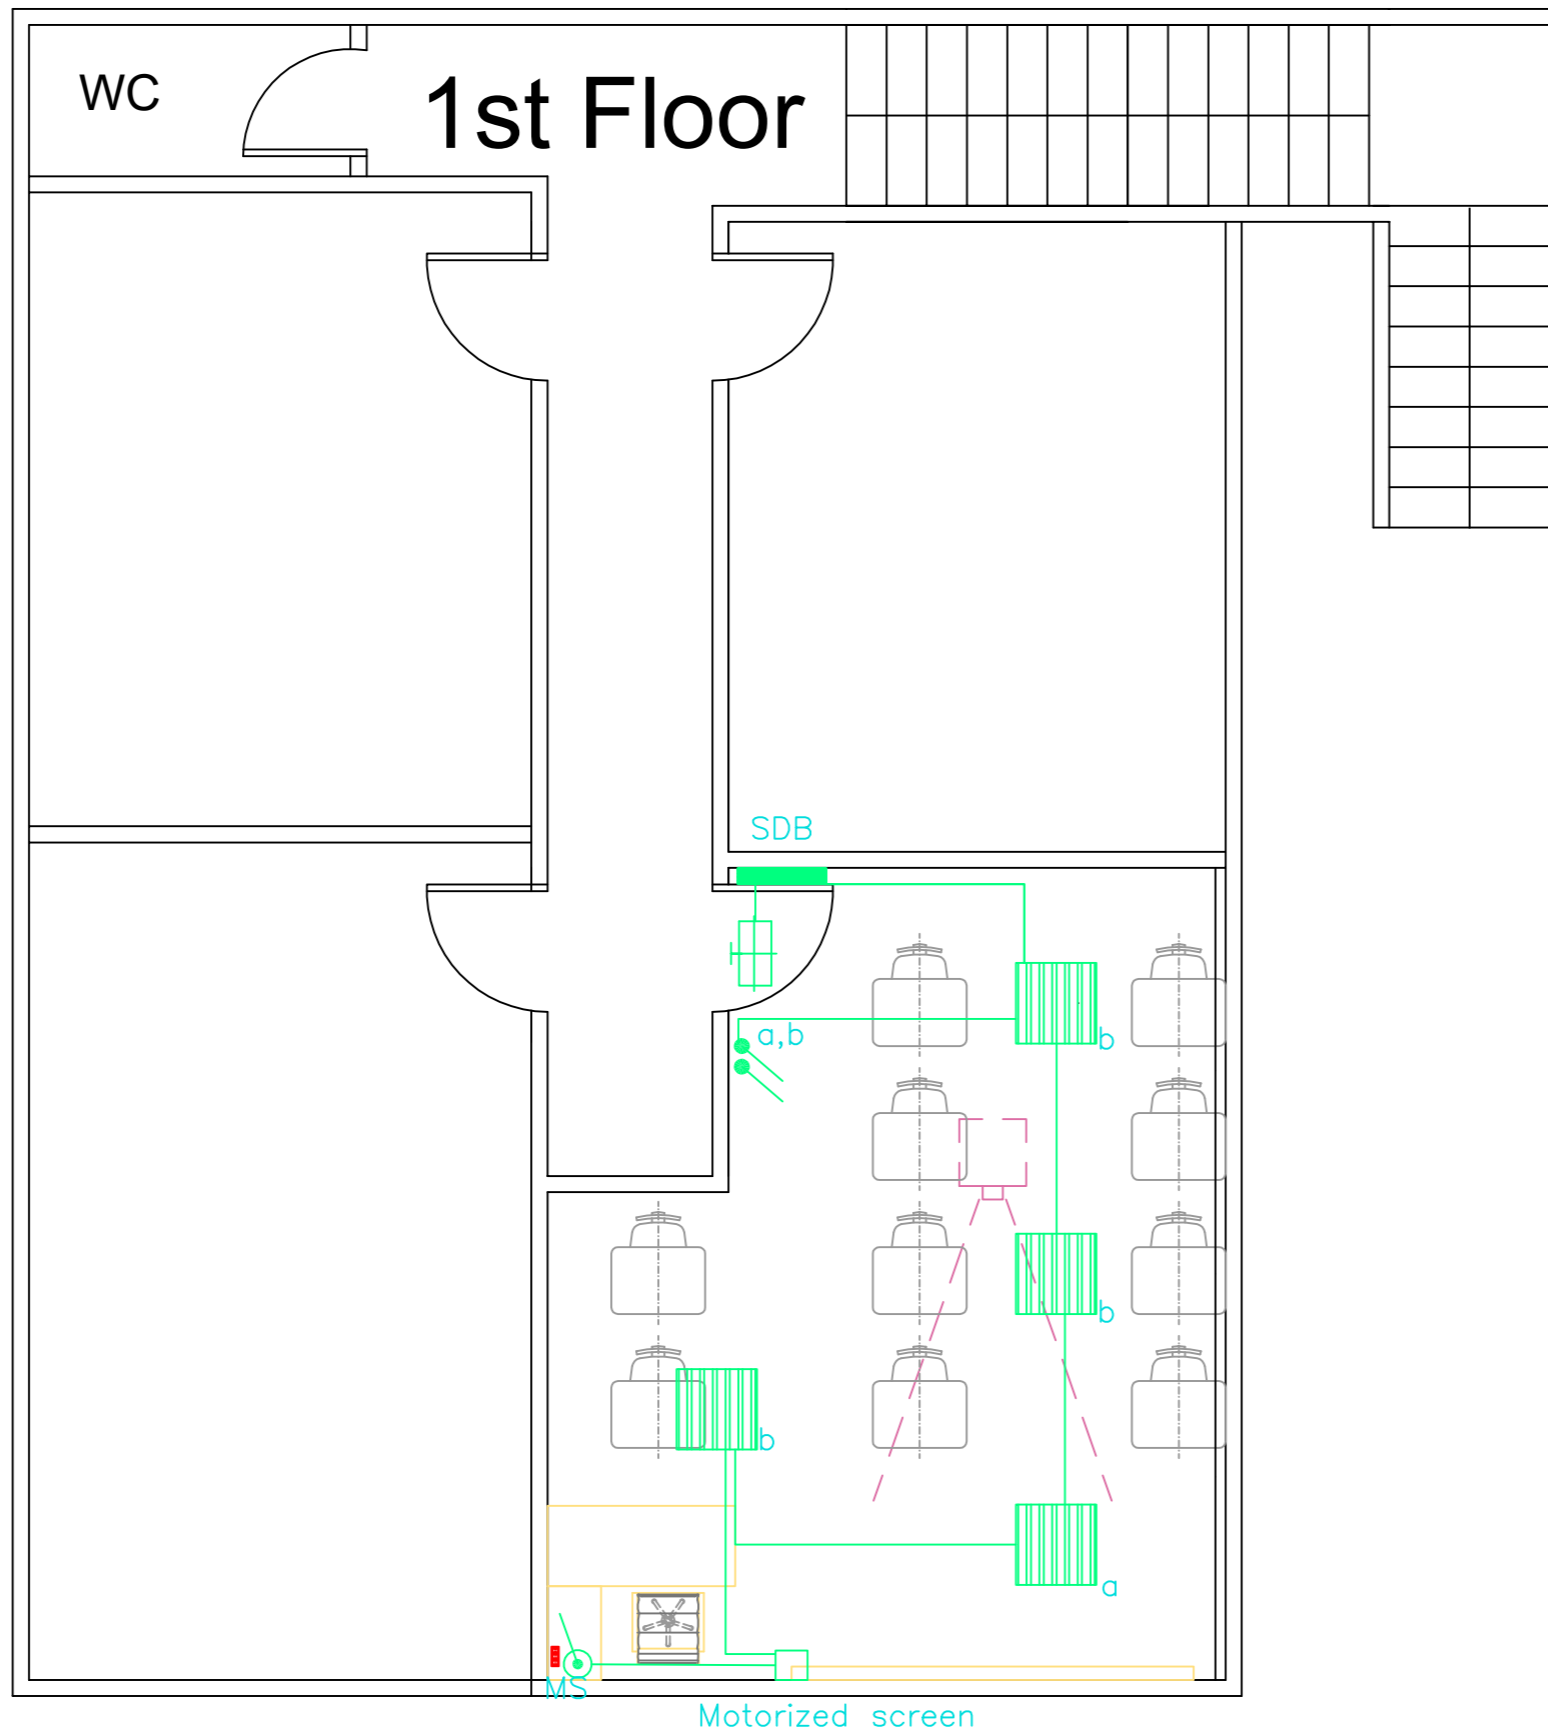

ORGANIZATION

Right To Play Lebanon

PROJECT:

Ein el Helwe Center


PARTNER:

Naba'a

DRAWING


LIGHTING LAYOUT

LEGEND

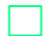-  60x60cm led panel
-  Emergency light
-  one way switch
-  up/down switch
-  outlet for motorized screen
-  panel board

NOTES:

- All installation to be exposed in pvc conduits and trunks
- Existing outlets to be tested. Repair/replace damaged components, if any.
- Existing conduits can be used.
- All fixed furniture to be protected while installation

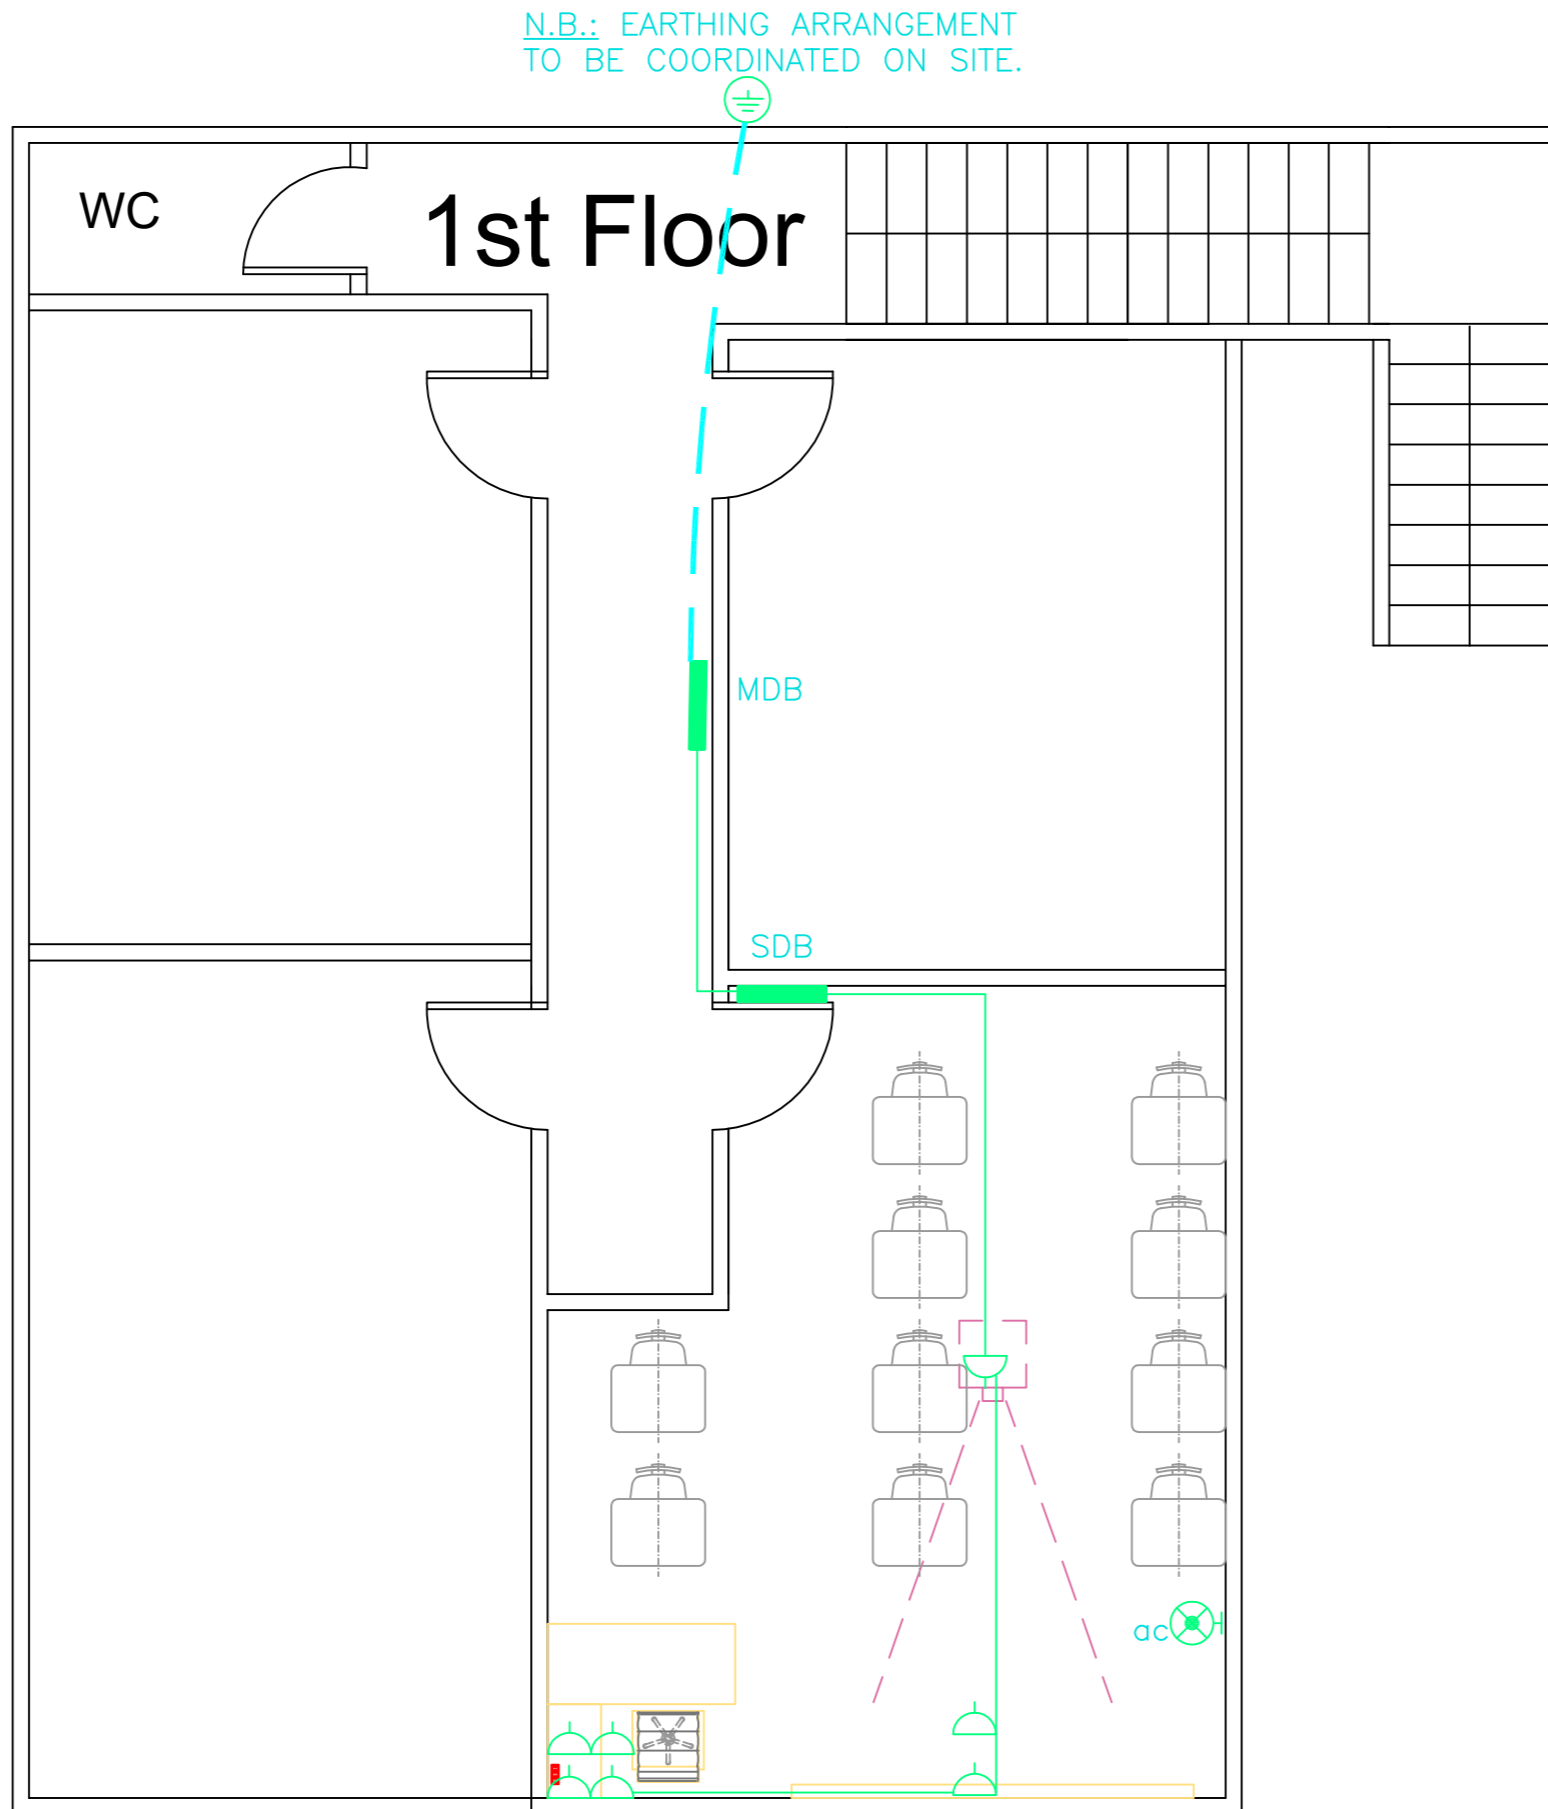

**ORGANIZATION**

Right To Play Lebanon

**PROJECT:**

Ein el Helwe Center

**PARTNER:**

Naba'a

**DRAWING**

**POWER LAYOUT**

**LEGEND**

 power socket


 earthing rod

 panel board

 ac outlet

**NOTES:**

- All installation to be exposed in pvc conduits and pvc trunks
- Existing outlets to be tested. Repair/replace damaged components, if any.
- Existing conduits can be used.
- All fixed furniture to be protected while installation
- All sockets are exposed and installed in pvc trunk
- Exact location for ac to be coordinated on site

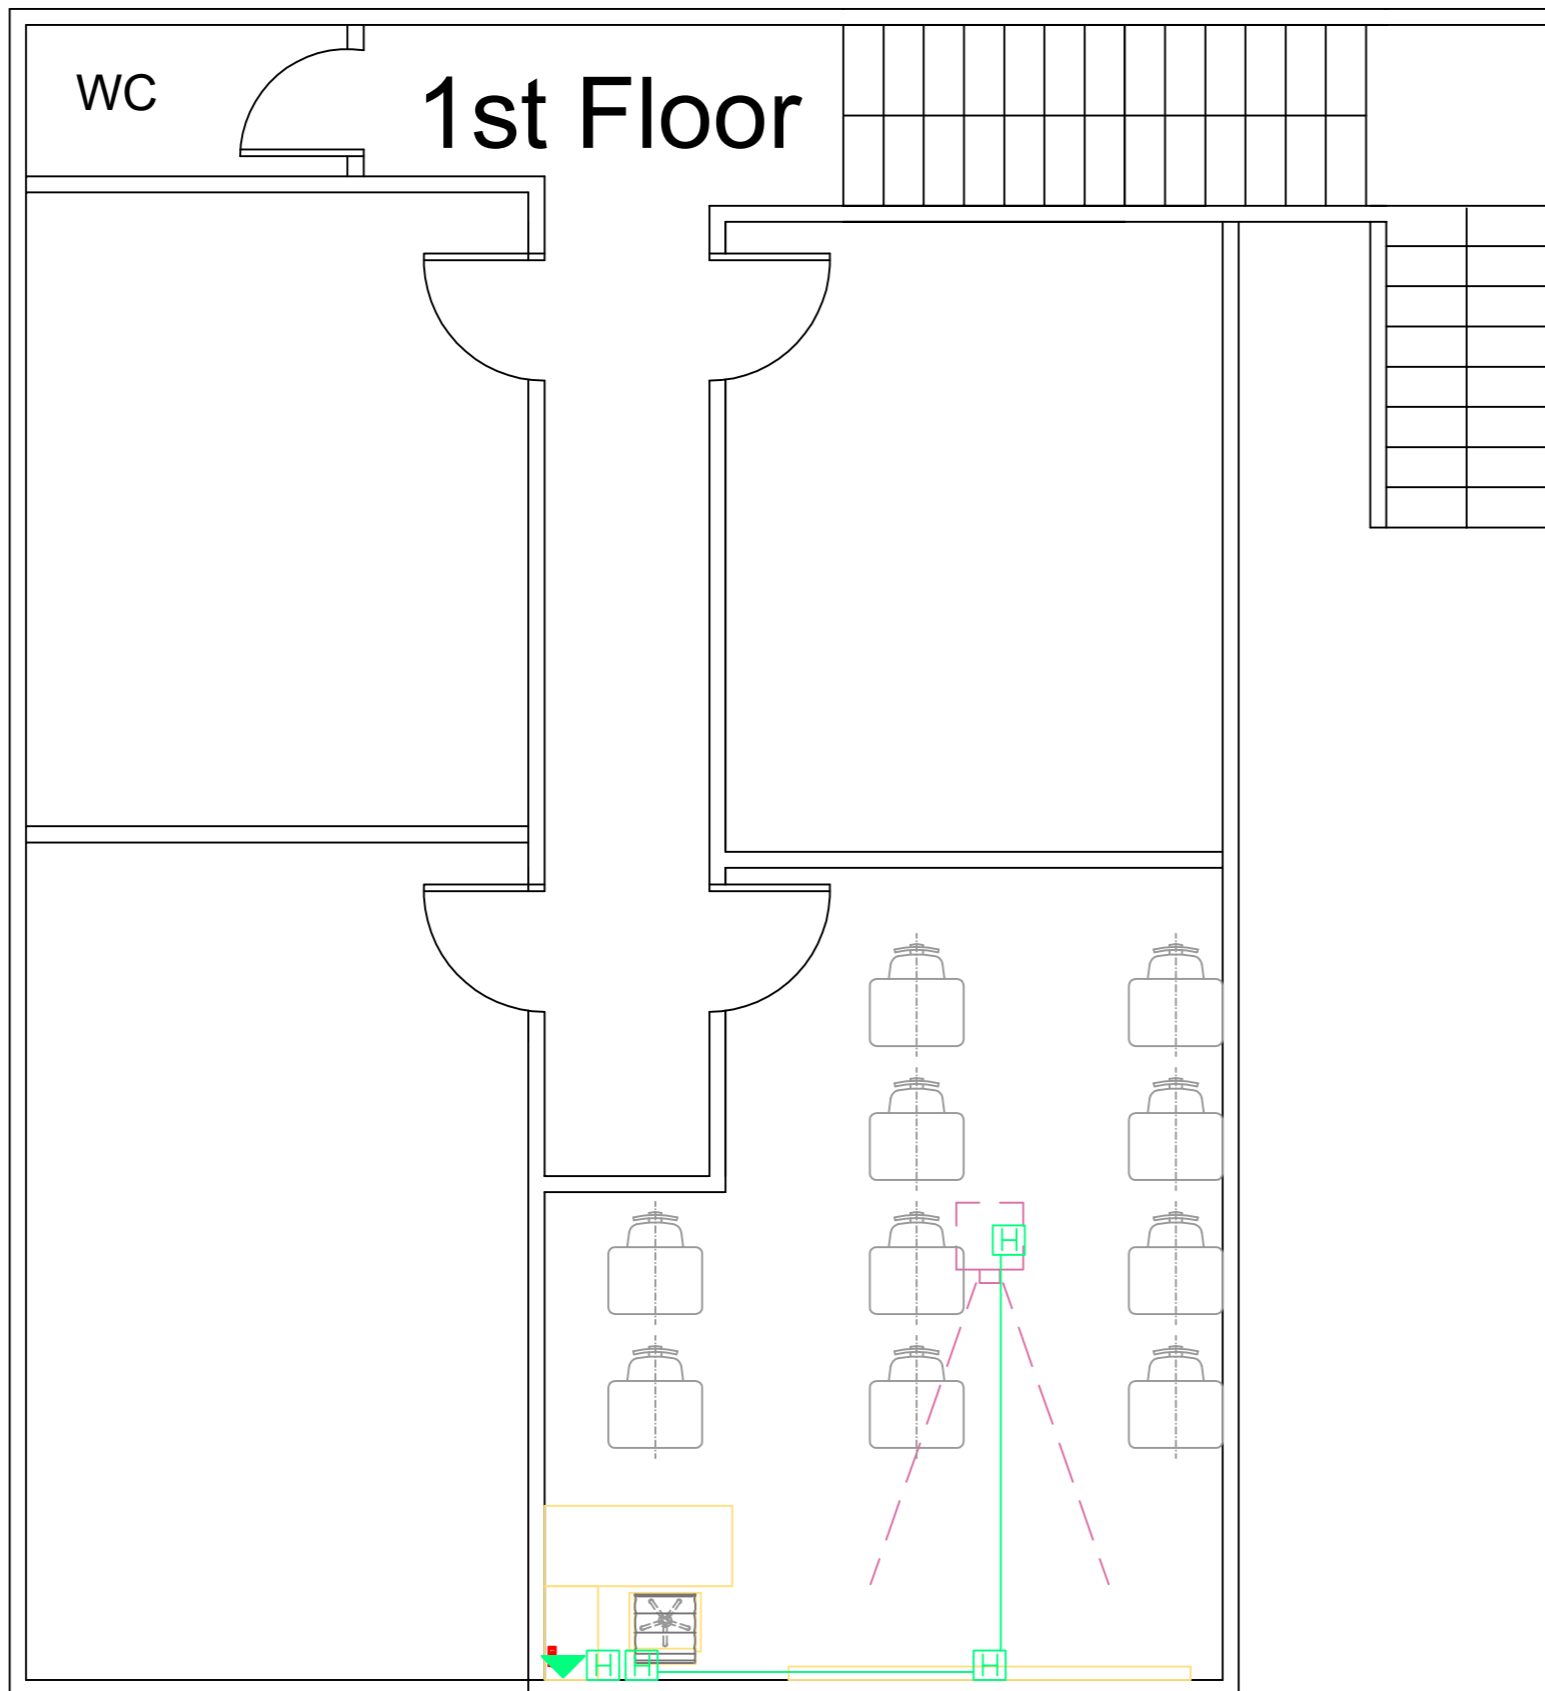

ORGANIZATION

Right To Play Lebanon

PROJECT:

Ein el Helwe Center

PARTNER:

Naba'a

DRAWING

LOW CURRENT LAYOUT

LEGEND


▼ Data socket

WiFi outlet

H HDMI outlet

NOTES:

- All installation to be exposed in pvc conduits and pvc trunks
- Existing outlets to be tested. Repair/replace damaged components, if any.
- Existing conduits can be used.
- All fixed furniture to be protected while installation
- All sockets are exposed and installed in pvc trunk
- Data socket to be connected to main data source of the center

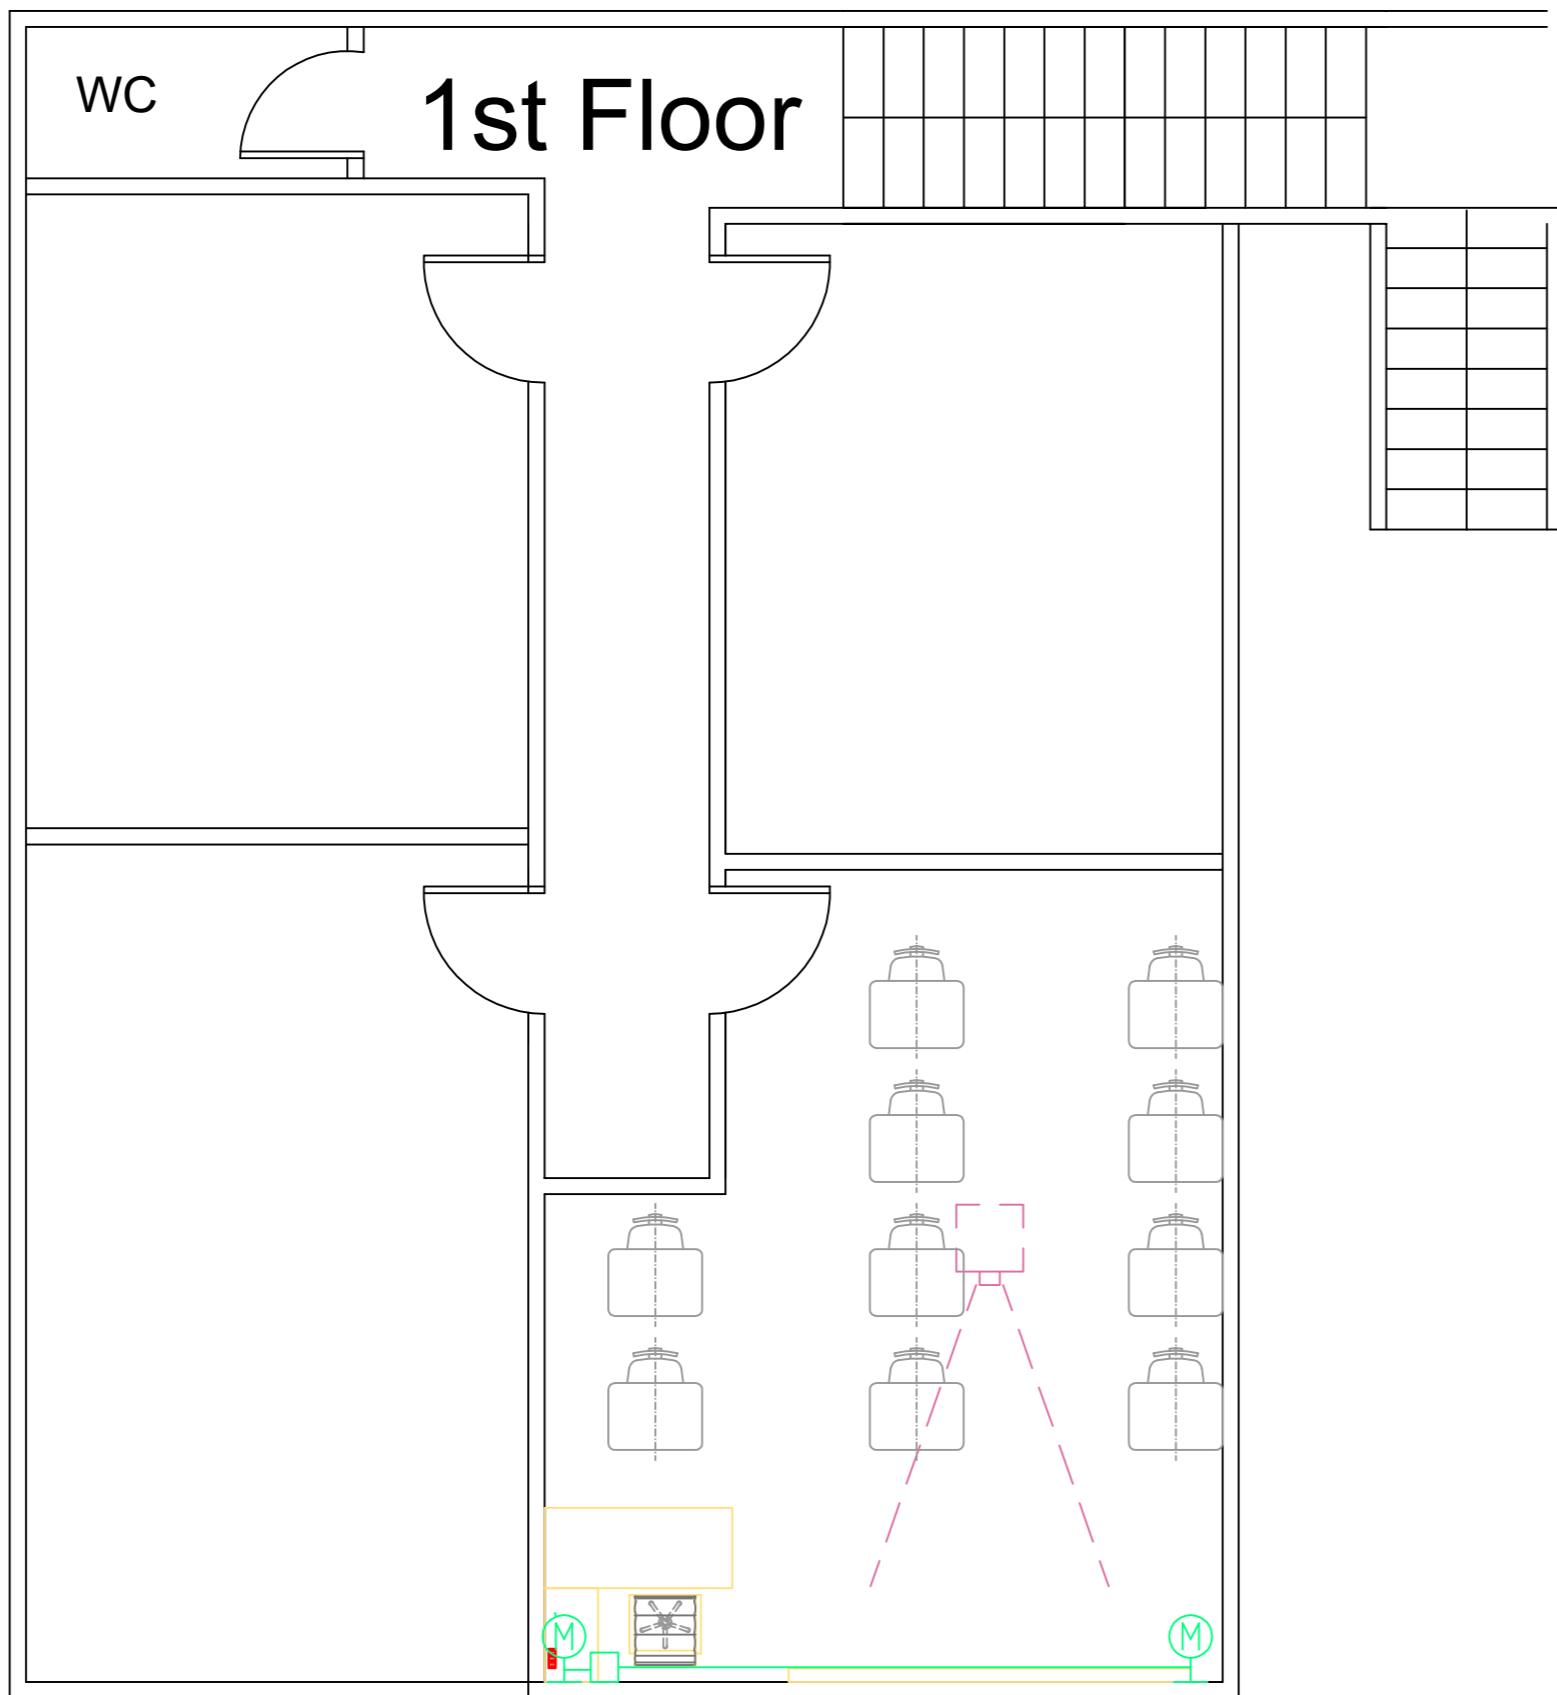

**ORGANIZATION**

Right To Play Lebanon

**PROJECT:**

Ein el Helwe Center

**PARTNER:**

Naba'a

**DRAWING**

**SPEAKER LAYOUT**


**LEGEND**

 amplifier outlet

 Speaker outlet

**NOTES:**

- All installation to be exposed in pvc conduits and pvc trunks
- Existing outlets to be tested. Repair/replace damaged components, if any.
- Existing conduits can be used.
- All fixed furniture to be protected while installation
- All sockets are exposed and installed in pvc trunk
- Data socket to be connected to main data source of the center

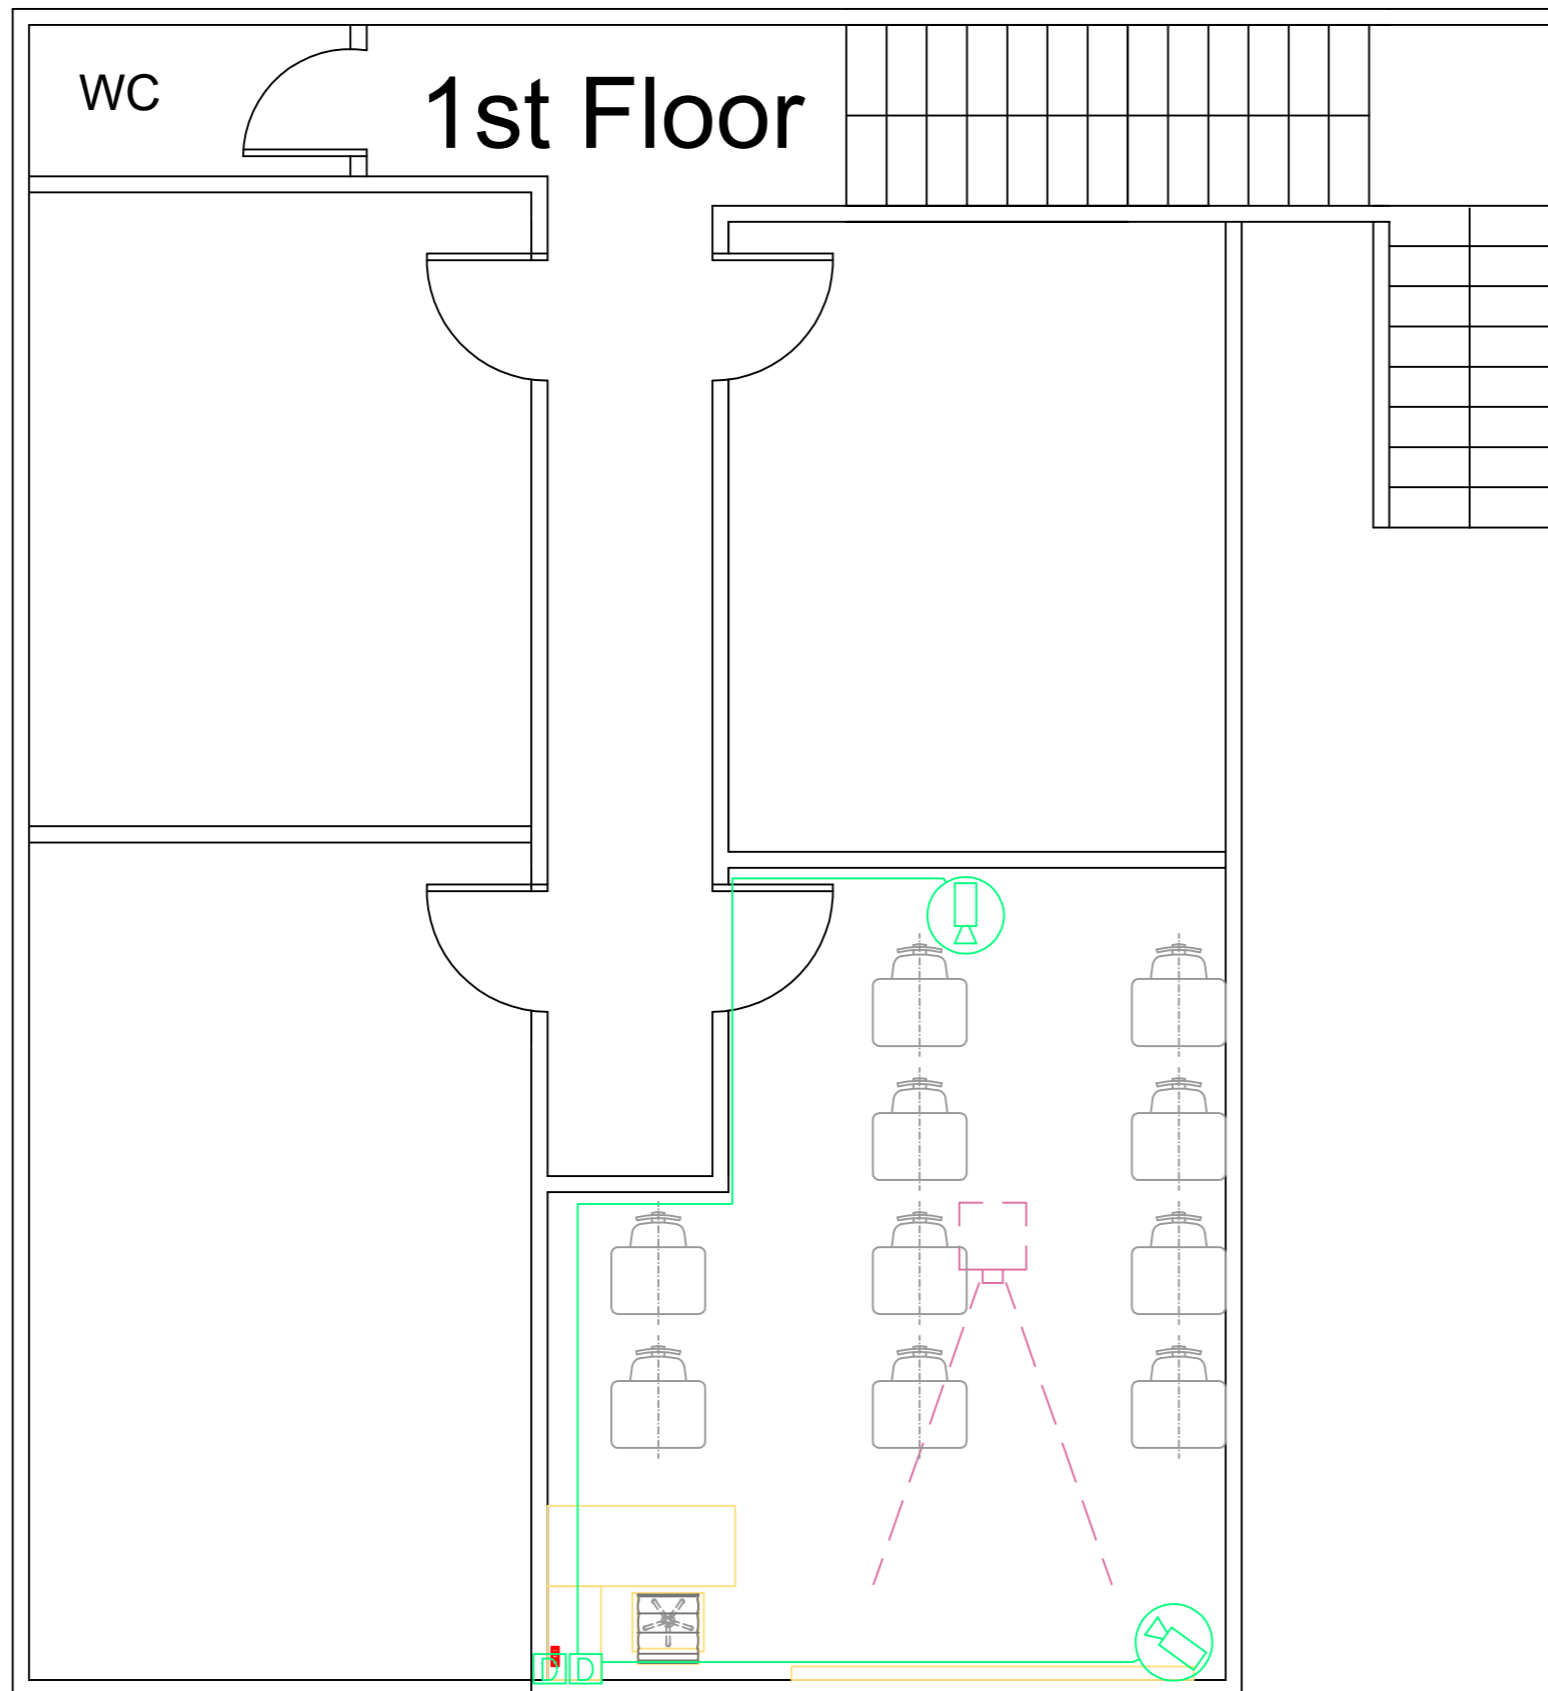


ORGANIZATION
Right To Play Lebanon
PROJECT:
Ein el Helwe Center
PARTNER:
Naba'a
DRAWING
CAMERAS LAYOUT
LEGEND

-  outlet for camera
-  RJ45 socket for camera

NOTES:

- All installation to be exposed in pvc conduits and pvc trunks
- Existing outlets to be tested. Repair/replace damaged components, if any.
- Existing conduits can be used.
- All fixed furniture to be protected while installation
- All sockets are exposed and installed in pvc trunk
- Data socket to be connected to main data source of the center

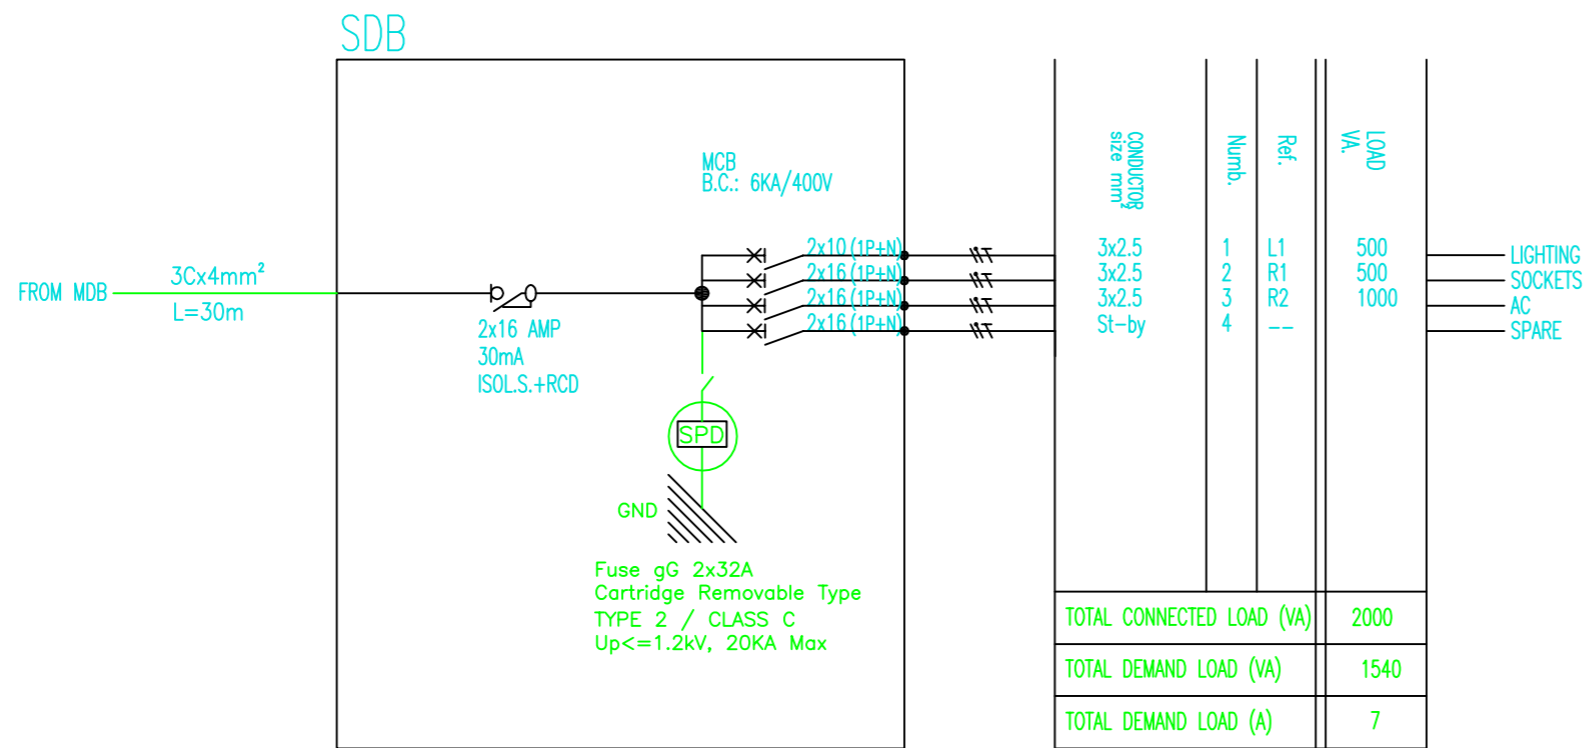

ORGANIZATION
Right To Play Lebanon
PROJECT:
Ein el Helwe Center
PARTNER:
Naba'a
DRAWING
PANEL BOARD LAYOUT
LEGEND


Right To Play Lebanon

# Electrical Drawing

Naba'a

Nahr el Bared Center

March 2022

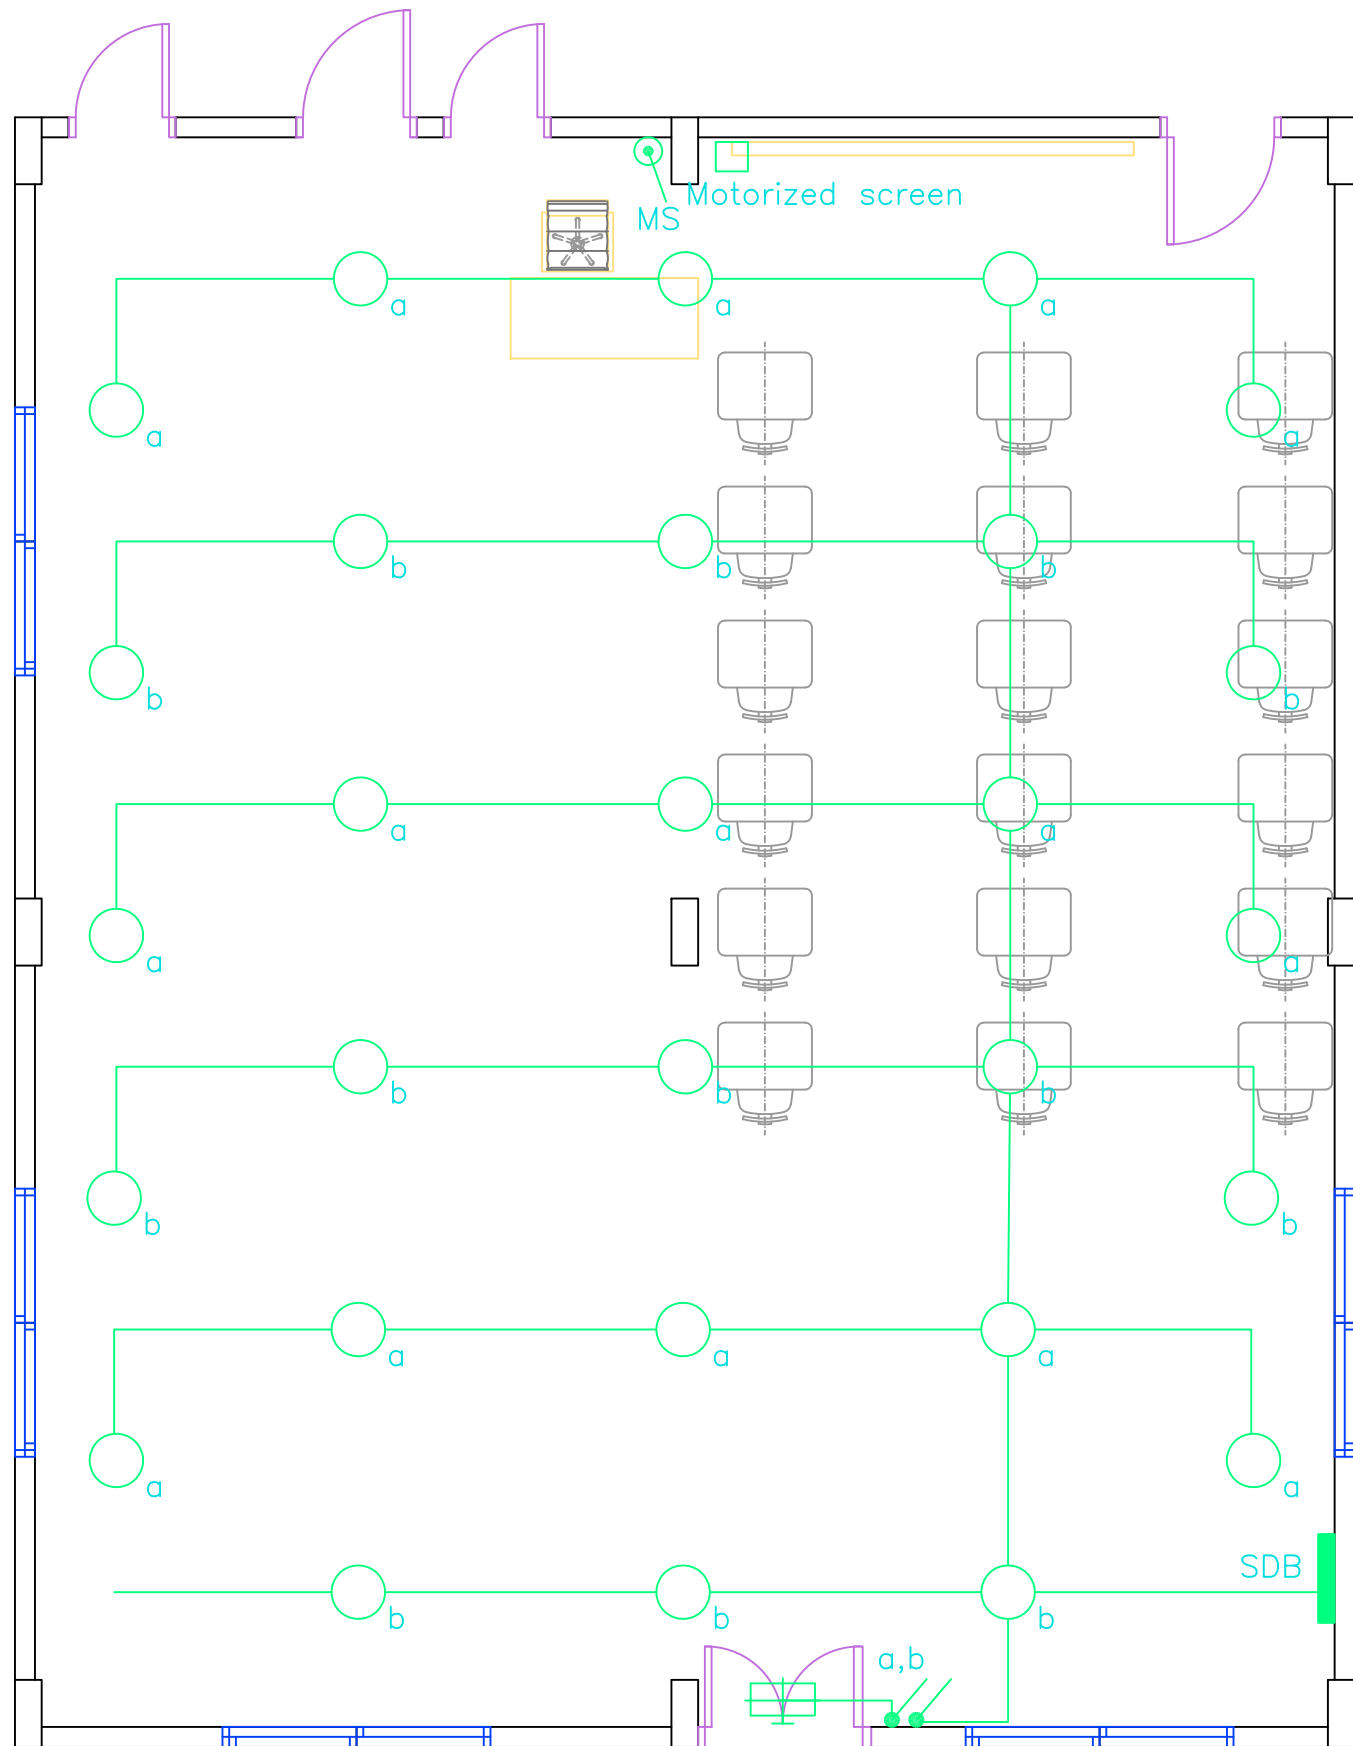

**ORGANIZATION**

Right To Play Lebanon

**PROJECT:**

Nahr el Bared Center





**PARTNER:**

Naba'a

**DRAWING**

**LIGHTING LAYOUT**


**LEGEND**

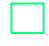-  18W recessed led panel
-  Emergency light
-  one way switch
-  up/down switch
-  outlet for motorized screen
-  panel board

**NOTES:**

- All installation to be exposed in pvc conduits and trunks
- Existing outlets to be tested. Repair/replace damaged components, if any.
- Existing conduits can be used.
- All fixed furniture to be protected while installation



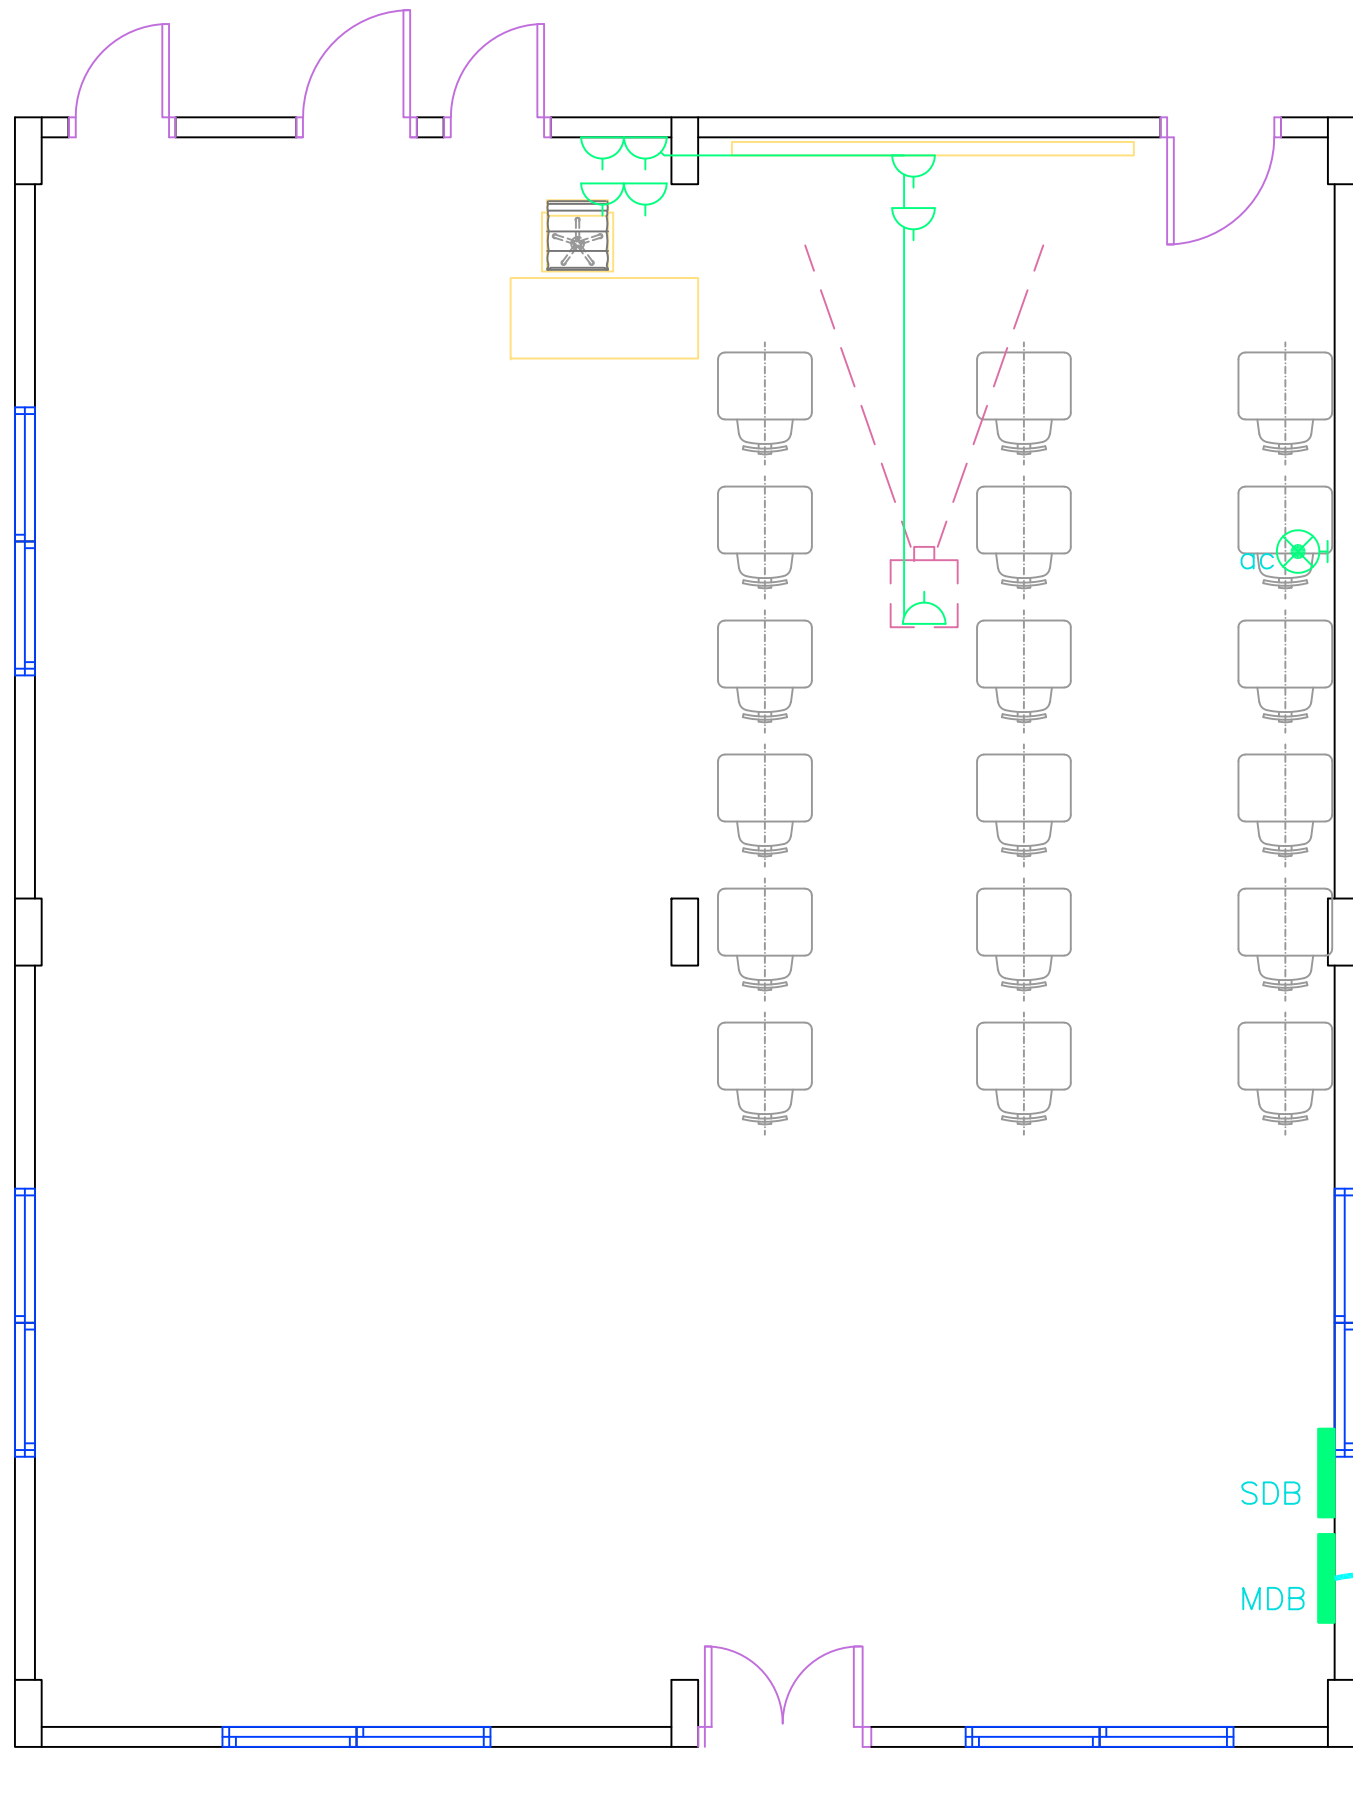

N.B.: EARTHING ARRANGEMENT TO BE COORDINATED ON SITE.

## ORGANIZATION

Right To Play Lebanon

## PROJECT:

Nahr el Bared Center

## PARTNER:

Naba'a

## DRAWING

## POWER LAYOUT

## LEGEND

 power socket


 earthing rod

 panel board

 ac outlet

## NOTES:

- All installation to be exposed in pvc conduits and pvc trunks
- Existing outlets to be tested. Repair/replace damaged components, if any.
- Existing conduits can be used.
- All fixed furniture to be protected while installation
- All sockets are exposed and installed in pvc trunk
- Exact location for ac to be coordinated on site

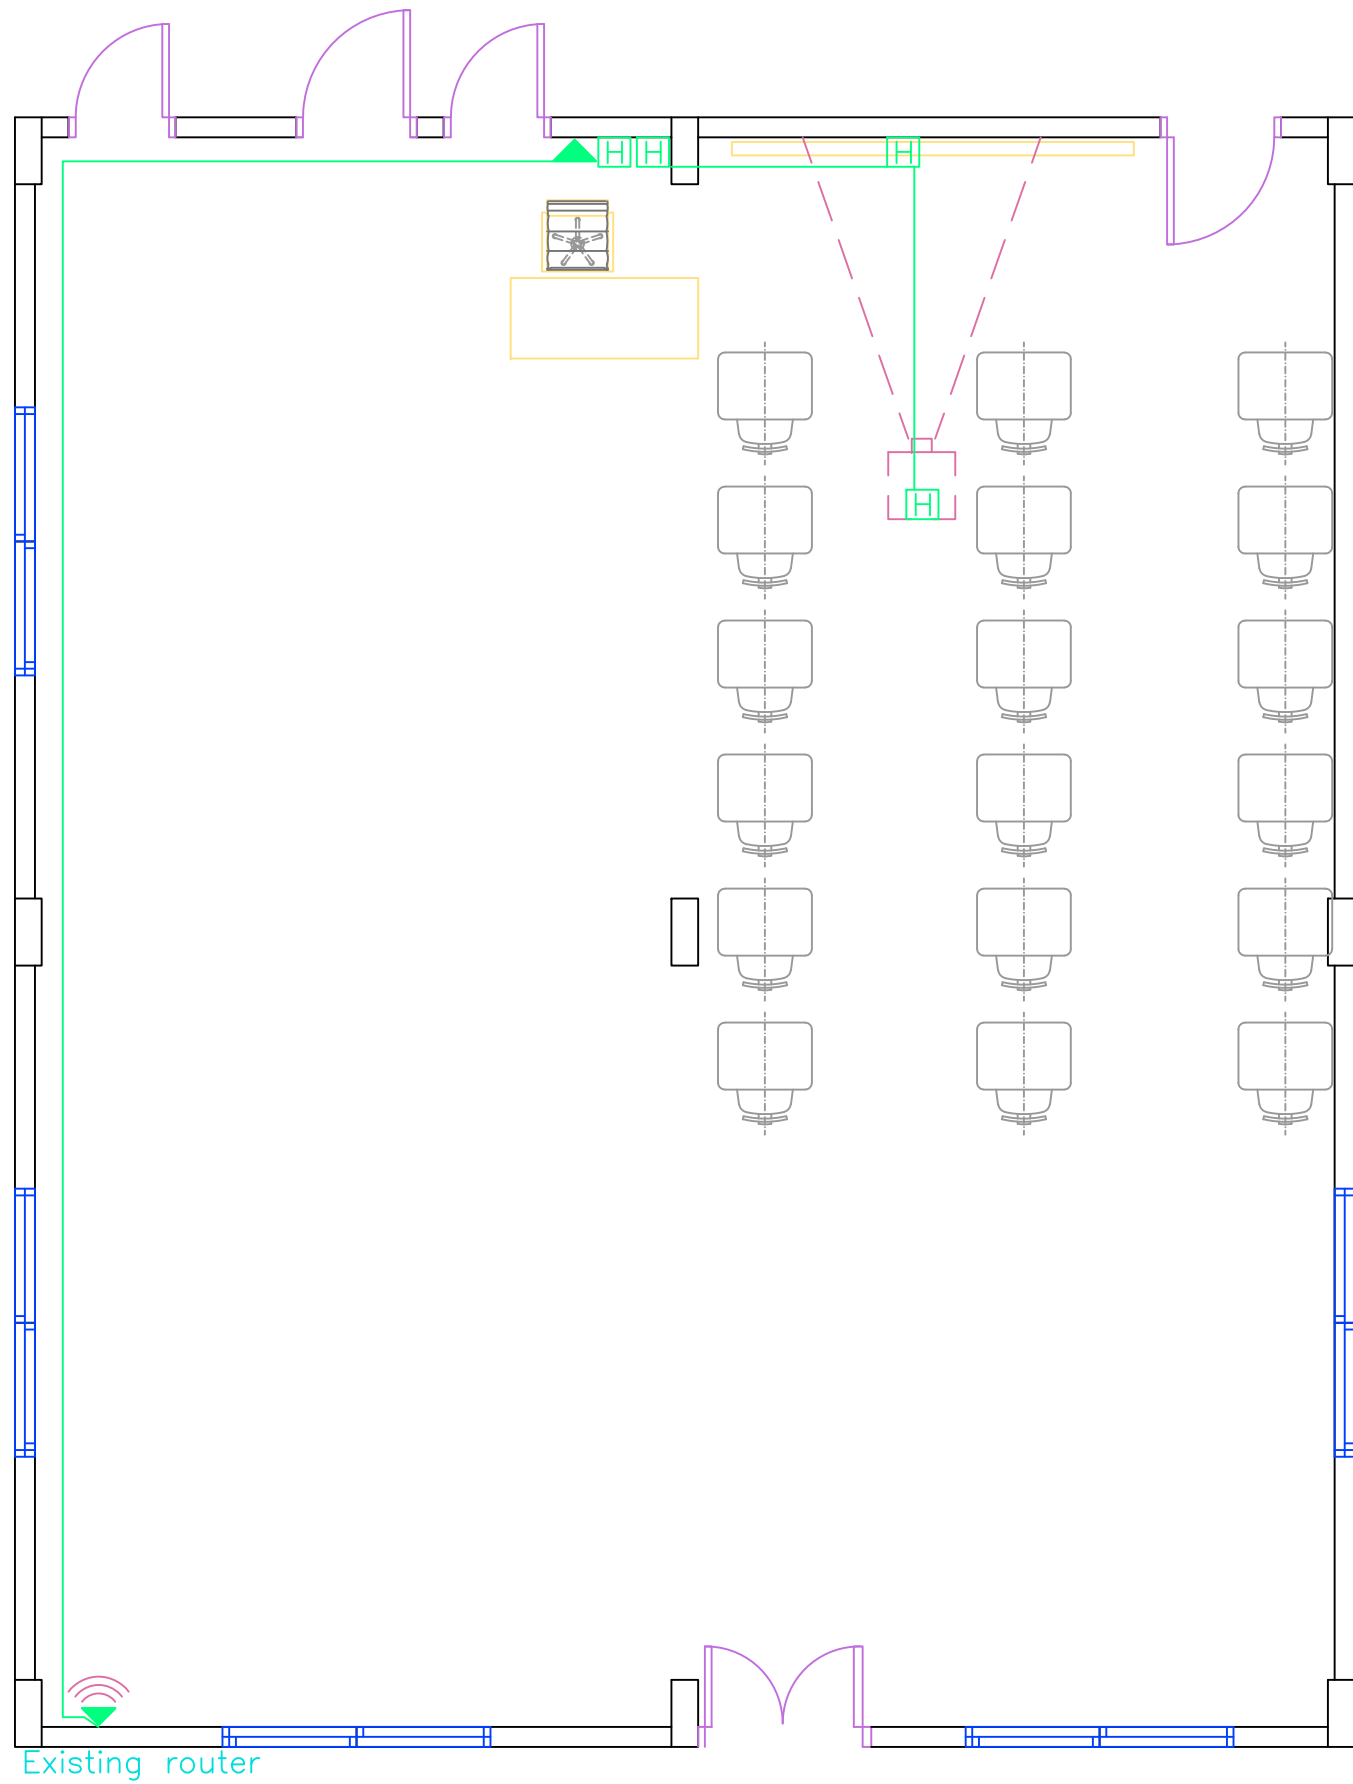

**ORGANIZATION**

Right To Play Lebanon

**PROJECT:**

Nahr el Bared Center

**PARTNER:**

Naba'a

**DRAWING**


**LOW CURRENT LAYOUT**

**LEGEND**

- ▼ Data socket
- 📶 Wifi outlet
- Ⓜ HDMI outlet

**NOTES:**

- All installation to be exposed in pvc conduits and pvc trunks
- Existing outlets to be tested. Repair/replace damaged components, if any.
- Existing conduits can be used.
- All fixed furniture to be protected while installation
- All sockets are exposed and installed in pvc trunk
- Data socket to be connected to main data source of the center

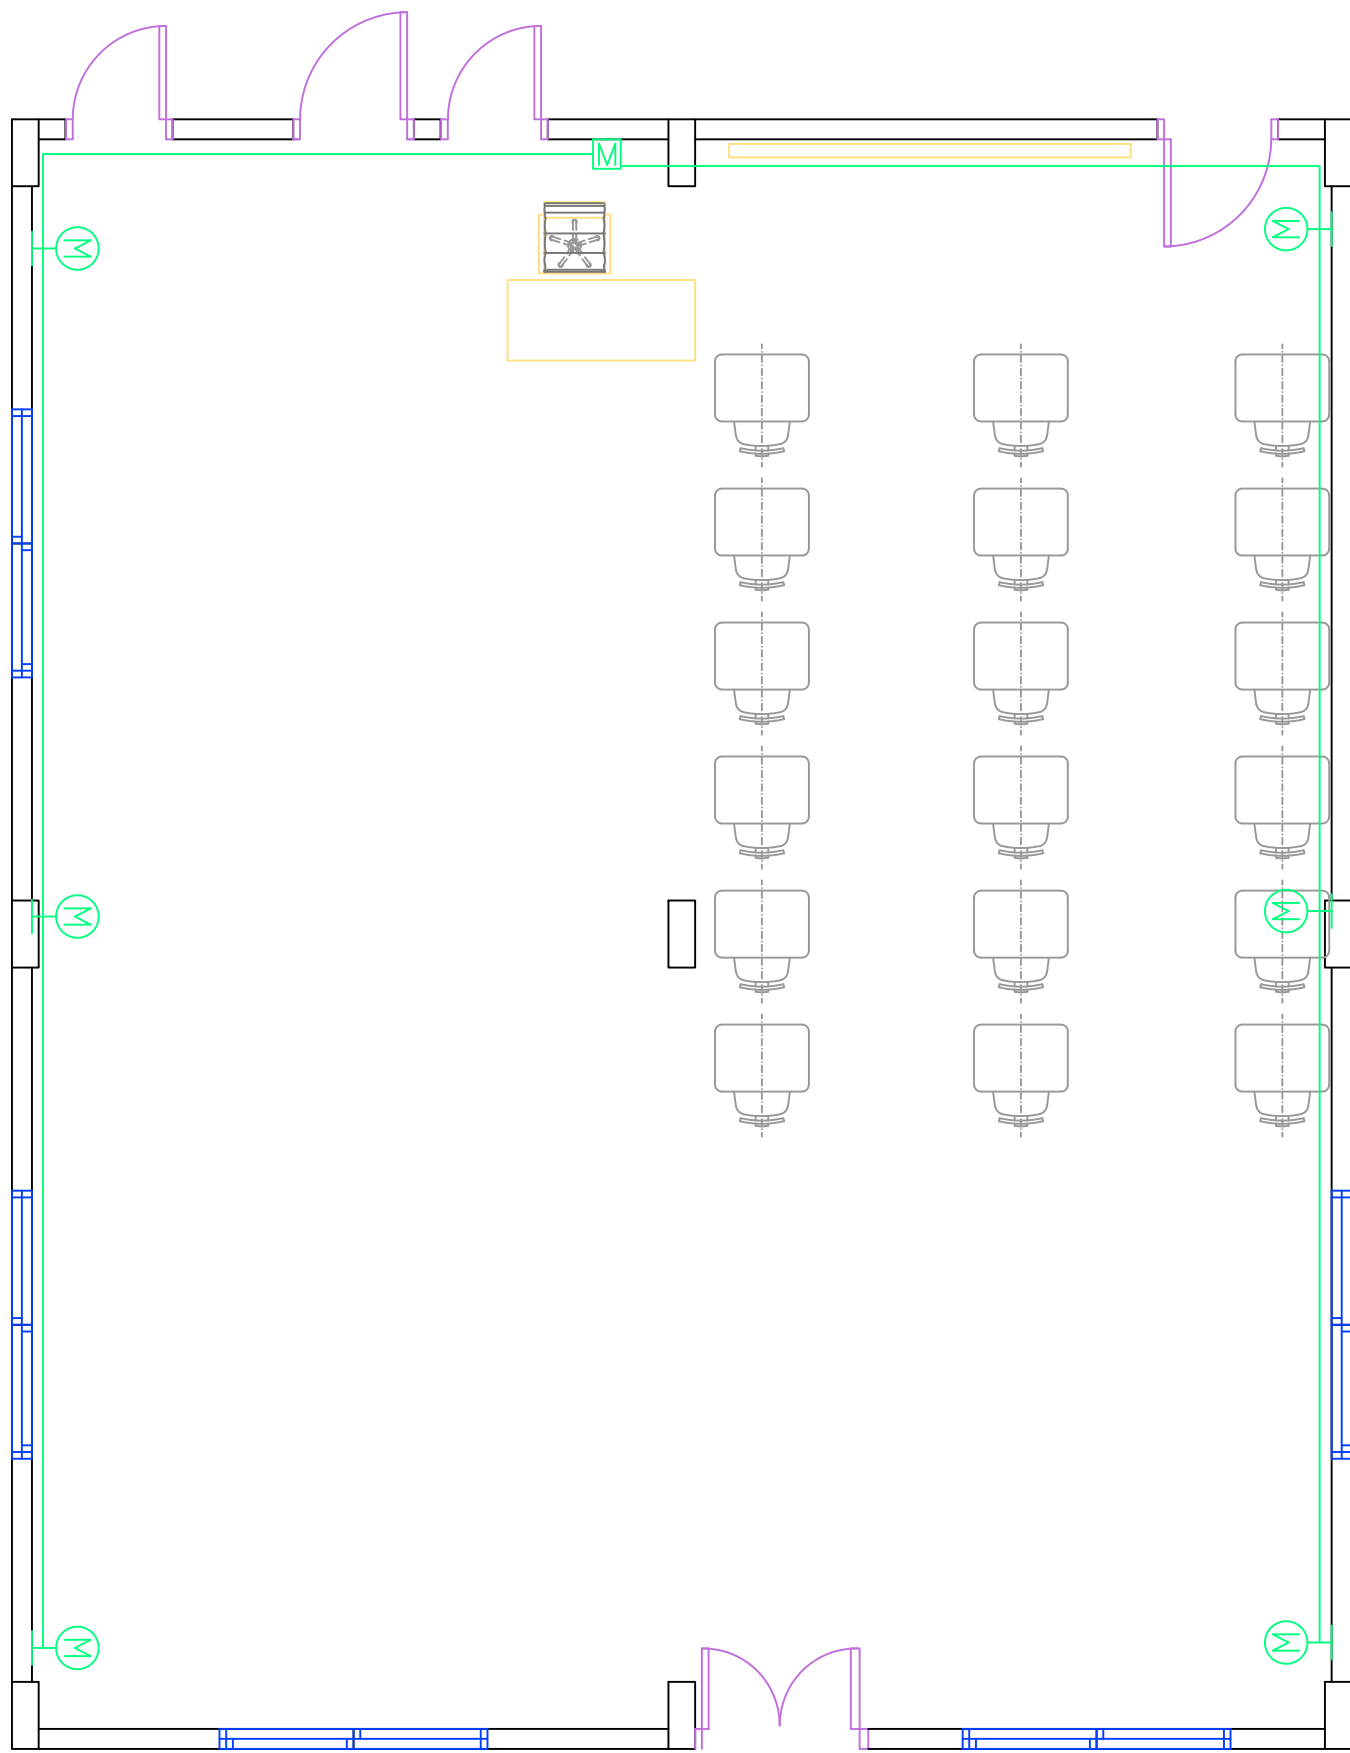

**ORGANIZATION**

Right To Play Lebanon

**PROJECT:**

Nahr el Bared Center

**PARTNER:**

Naba'a

**DRAWING**

**SPEAKER LAYOUT**


**LEGEND**

 amplifier outlet

 Speaker outlet

**NOTES:**

- All installation to be exposed in pvc conduits and pvc trunks
- Existing outlets to be tested. Repair/replace damaged components, if any.
- Existing conduits can be used.
- All fixed furniture to be protected while installation
- All sockets are exposed and installed in pvc trunk
- Data socket to be connected to main data source of the center

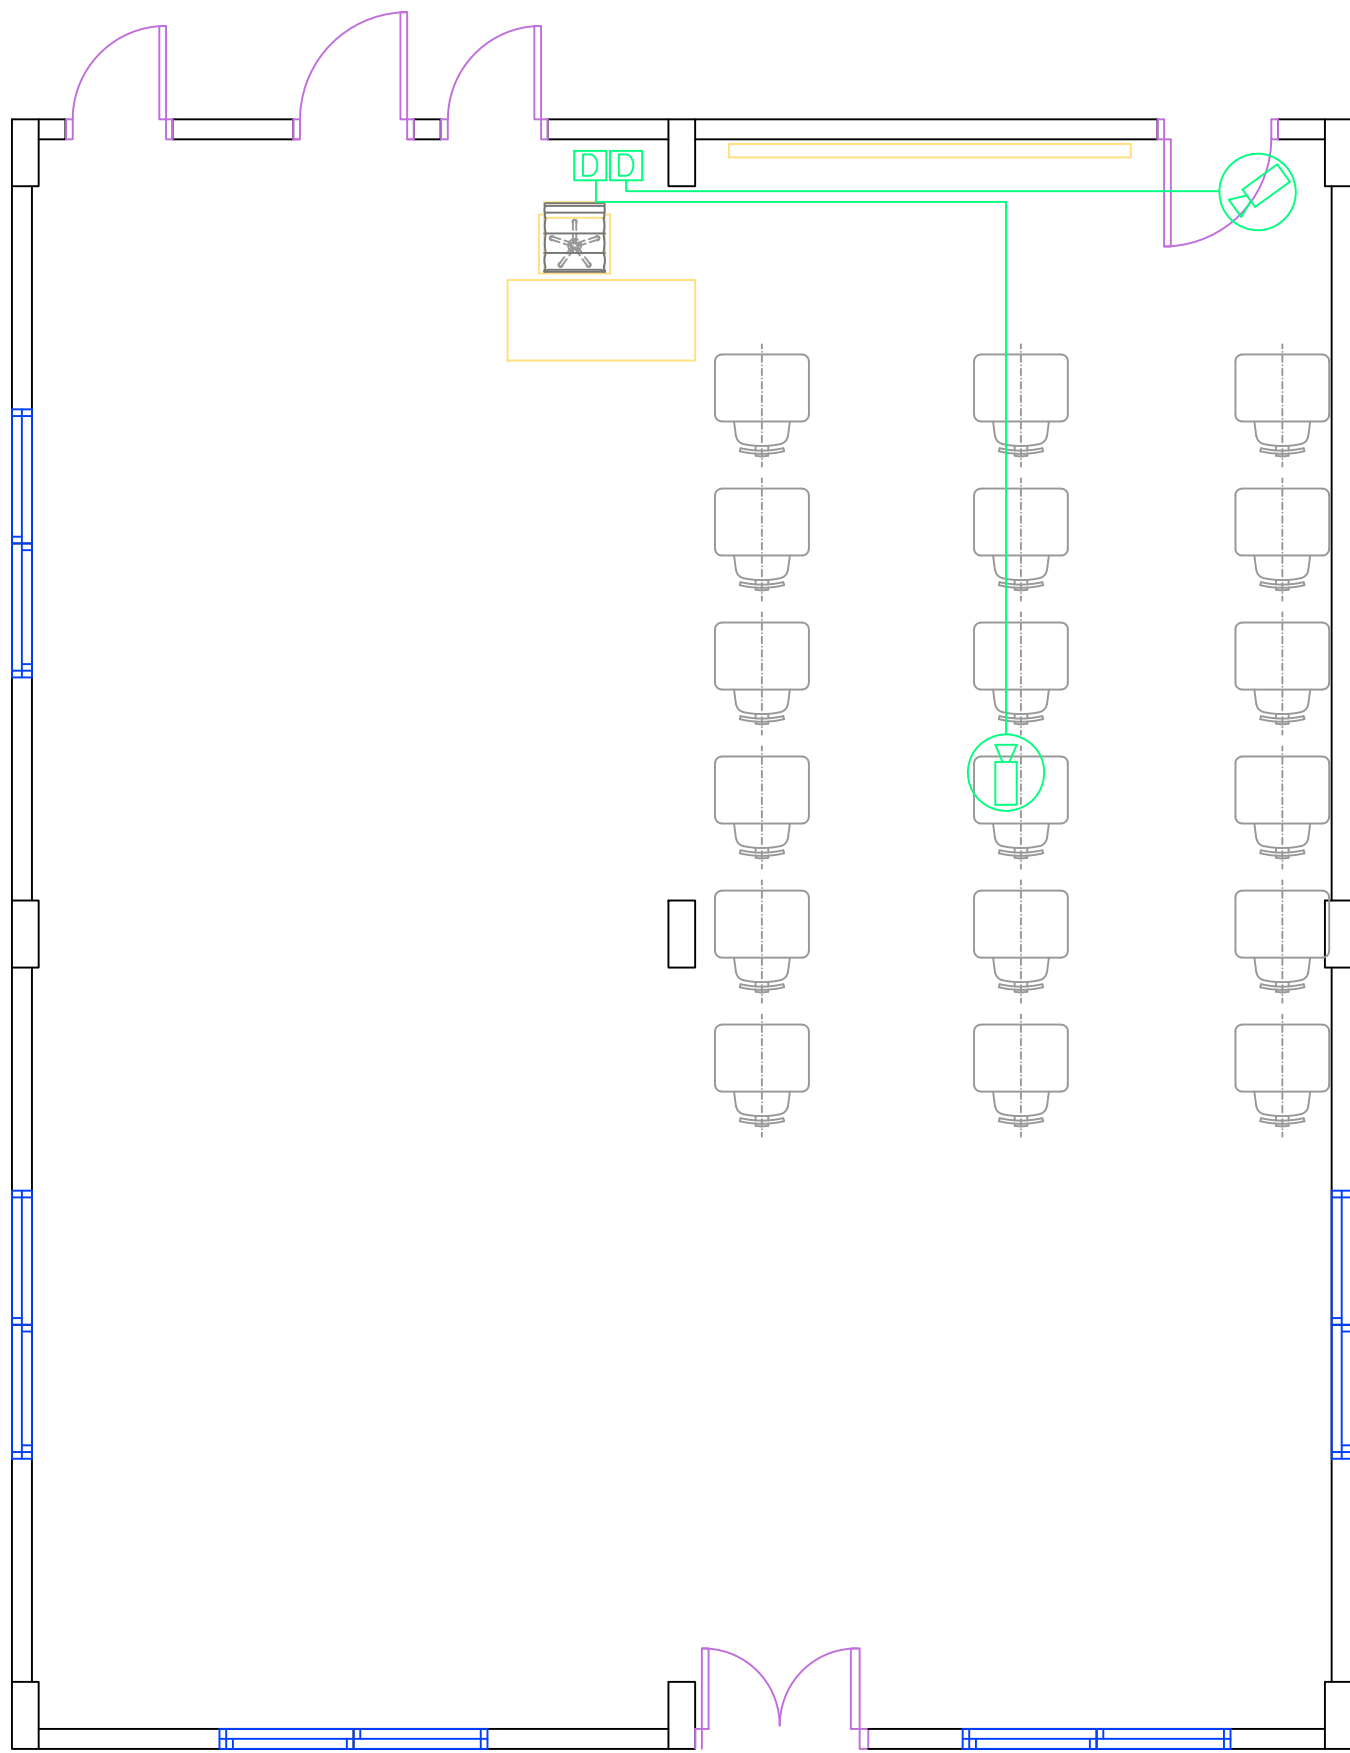

**ORGANIZATION**

Right To Play Lebanon

**PROJECT:**

Nahr el Bared Center

**PARTNER:**

Naba'a

**DRAWING**

**CAMERAS LAYOUT**

**LEGEND**




outlet for camera



RJ45 socket for camera

**NOTES:**

- All installation to be exposed in pvc conduits and pvc trunks
- Existing outlets to be tested. Repair/replace damaged components, if any.
- Existing conduits can be used.
- All fixed furniture to be protected while installation
- All sockets are exposed and installed in pvc trunk
- Data socket to be connected to main data source of the center

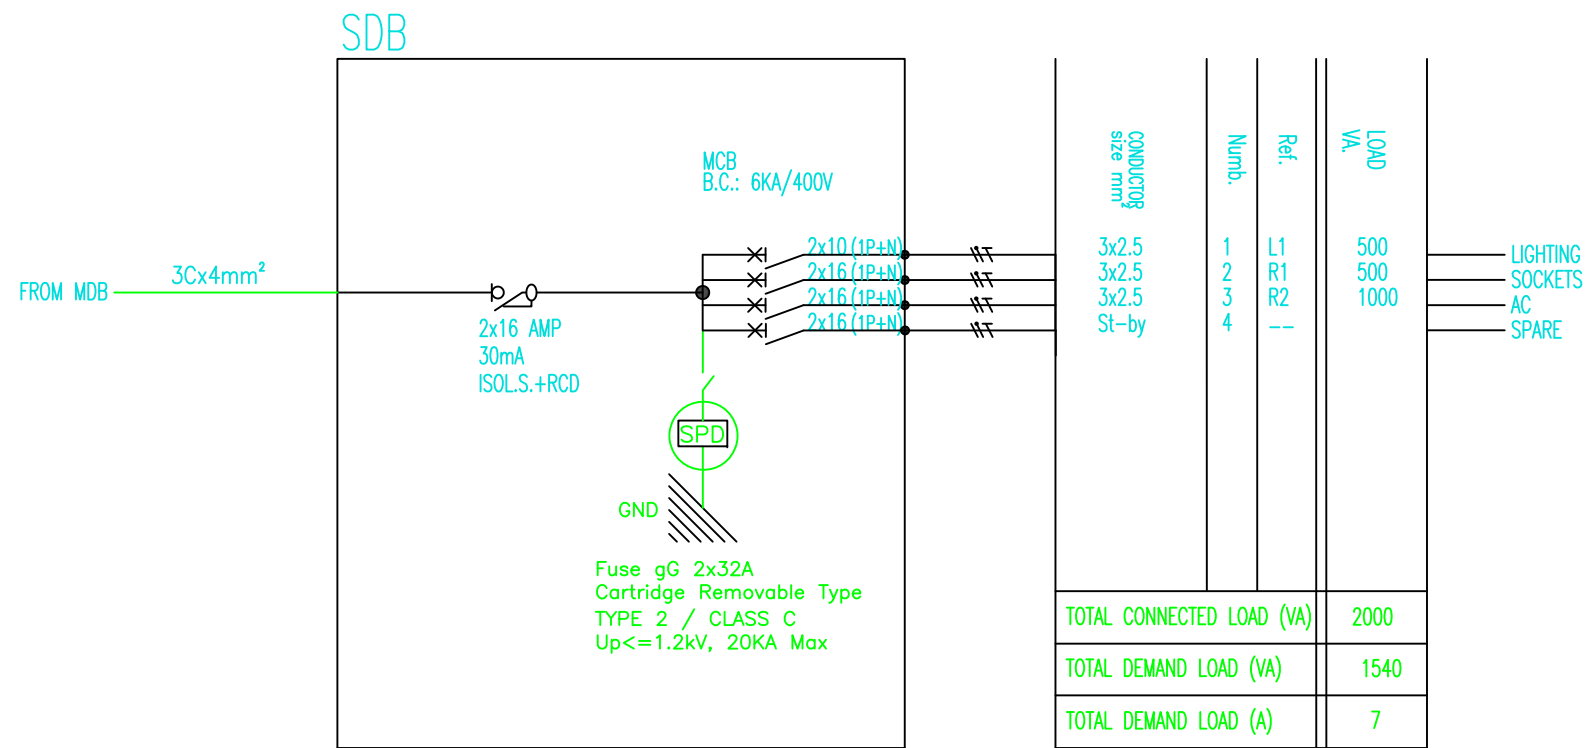

ORGANIZATION

Right To Play Lebanon

PROJECT:

Nahr el Bared Center

PARTNER:

Naba'a

DRAWING

PANEL BOARD LAYOUT

LEGEND


Right To Play Lebanon

# Electrical Drawing

Naba'a

Rashidieh Center

March 2022

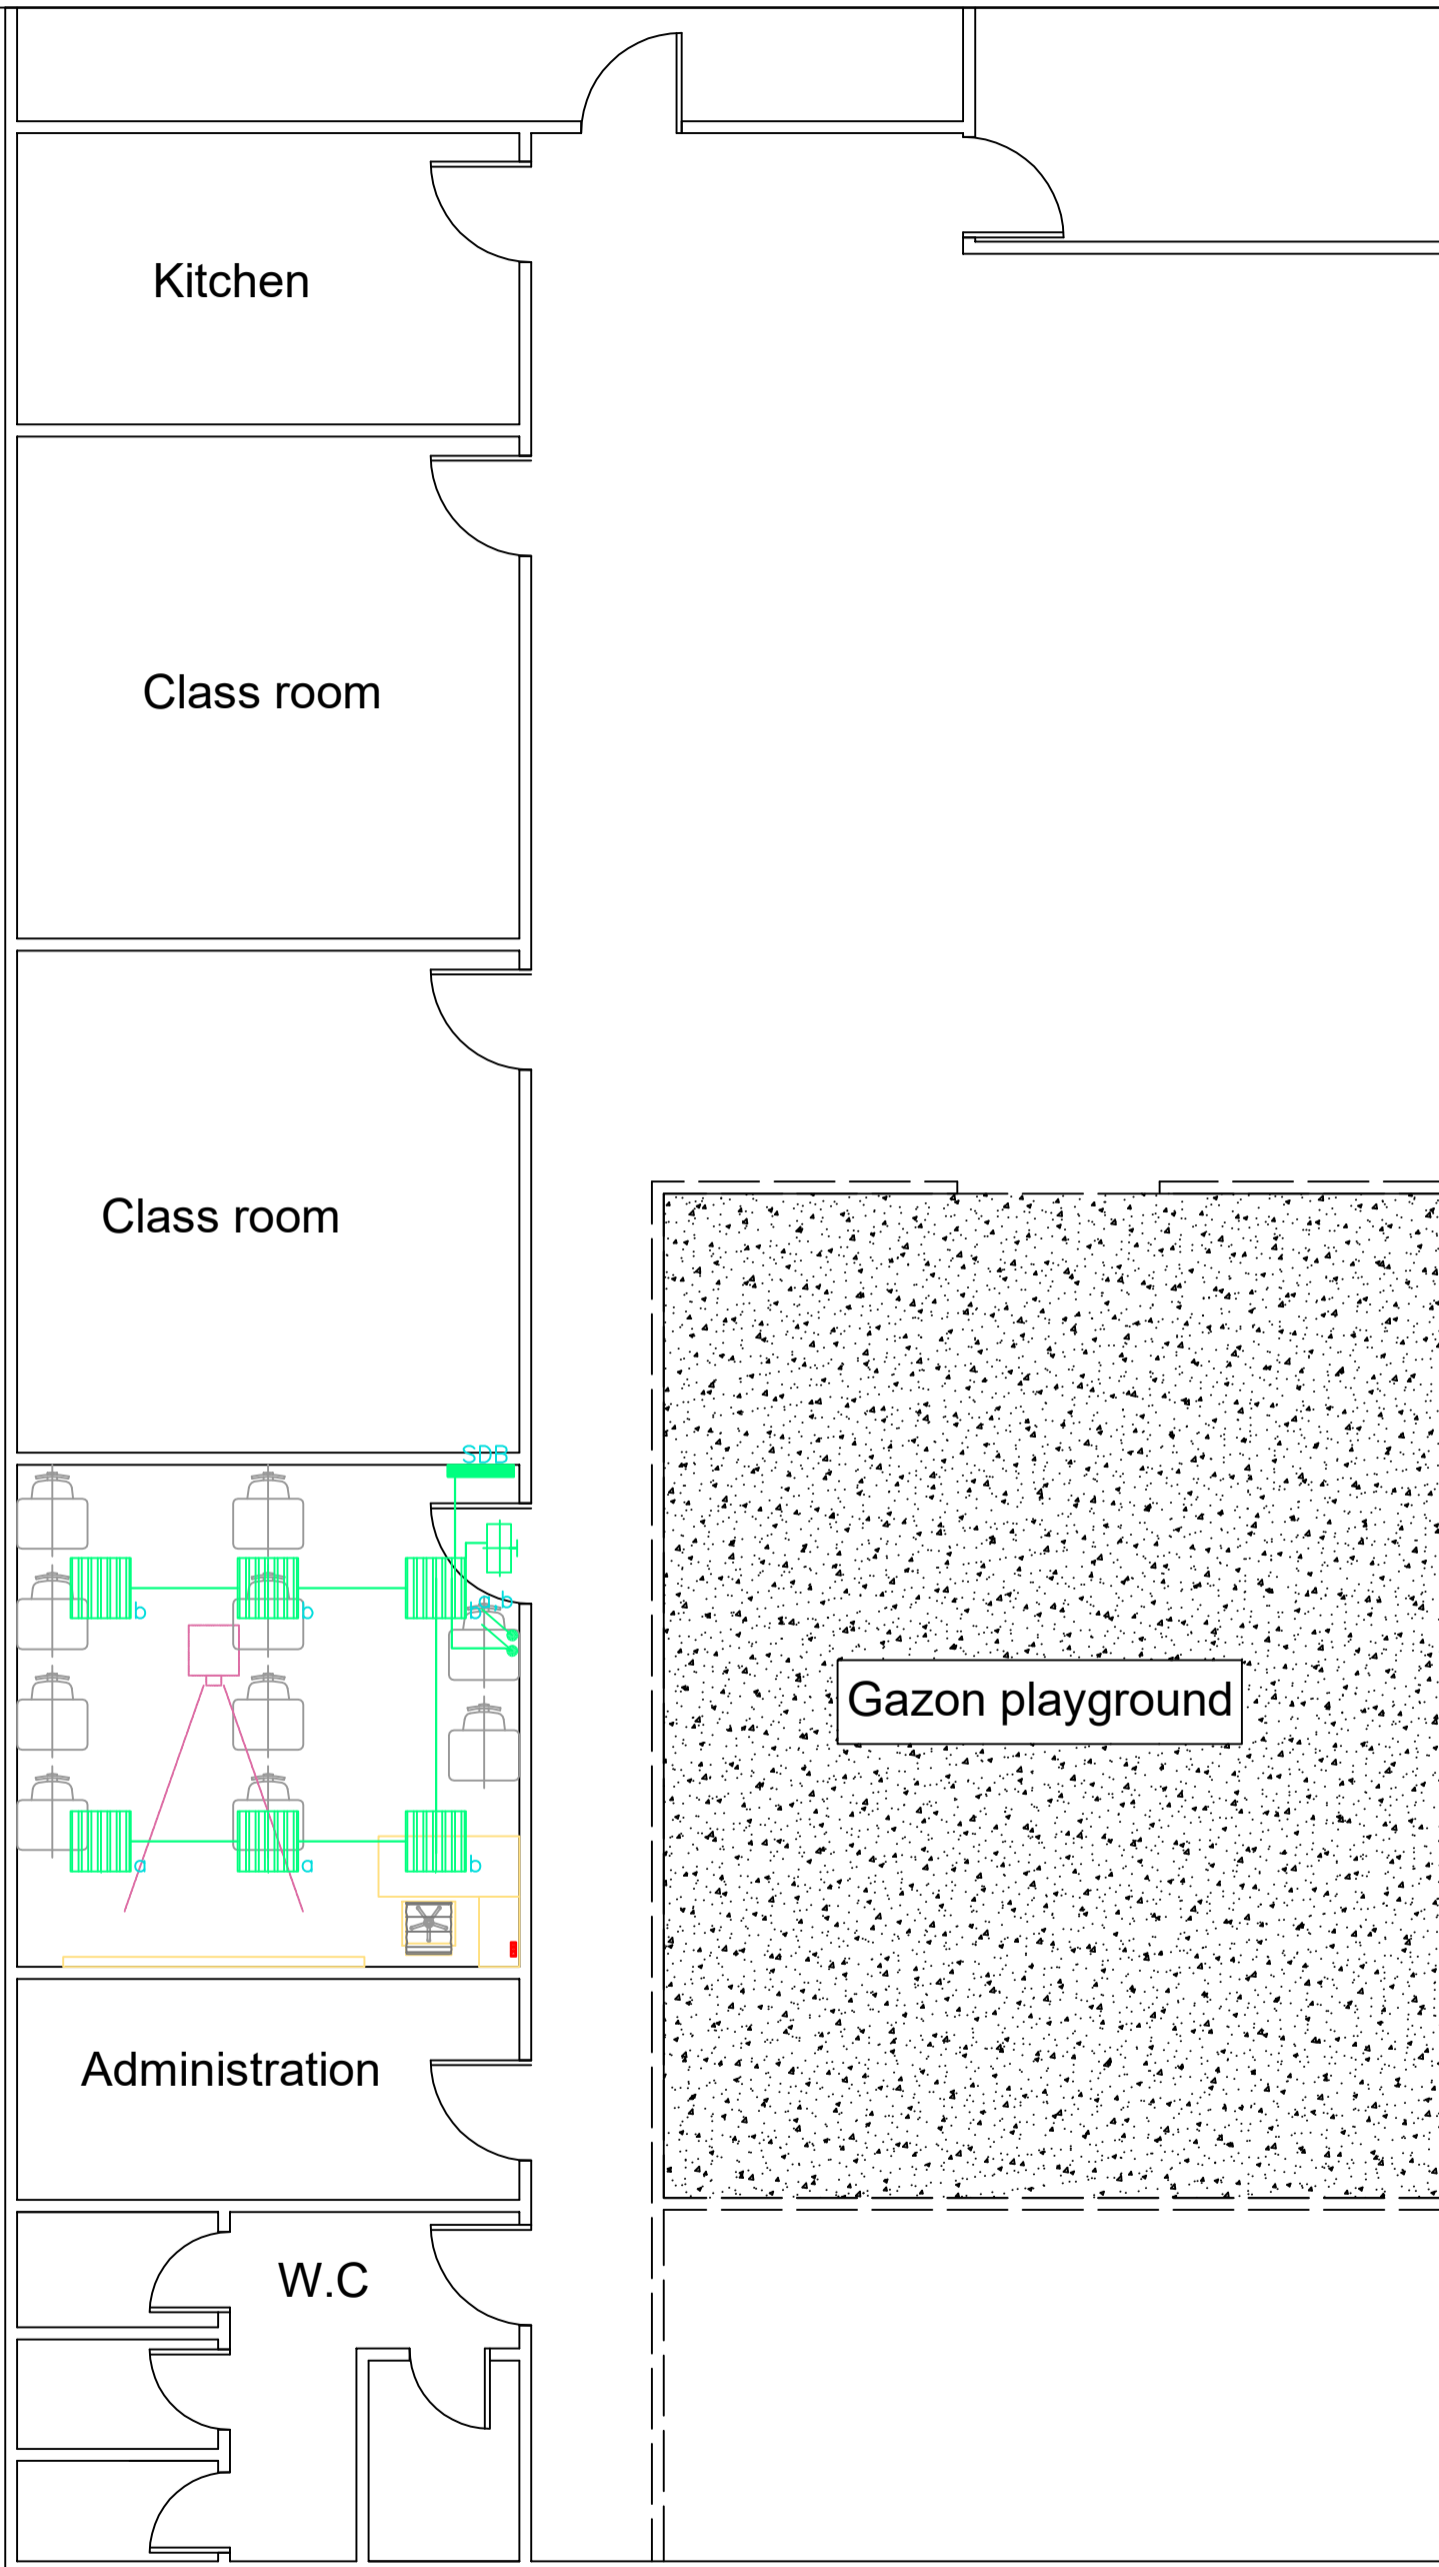

**ORGANIZATION**

Right To Play Lebanon

**PROJECT:**

Rashidiye center


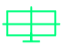




**PARTNER:**

Naba'a

**DRAWING**


**LIGHTING LAYOUT**

**LEGEND**

-  60x60cm led panel
-  Emergency light
-  one way switch
-  up/down switch
-  outlet for motorized screen
-  panel board

**NOTES:**

- All installation to be exposed in pvc conduits and trunks
- Existing outlets to be tested. Repair/replace damaged components, if any.
- Existing conduits can be used.
- All fixed furniture to be protected while installation

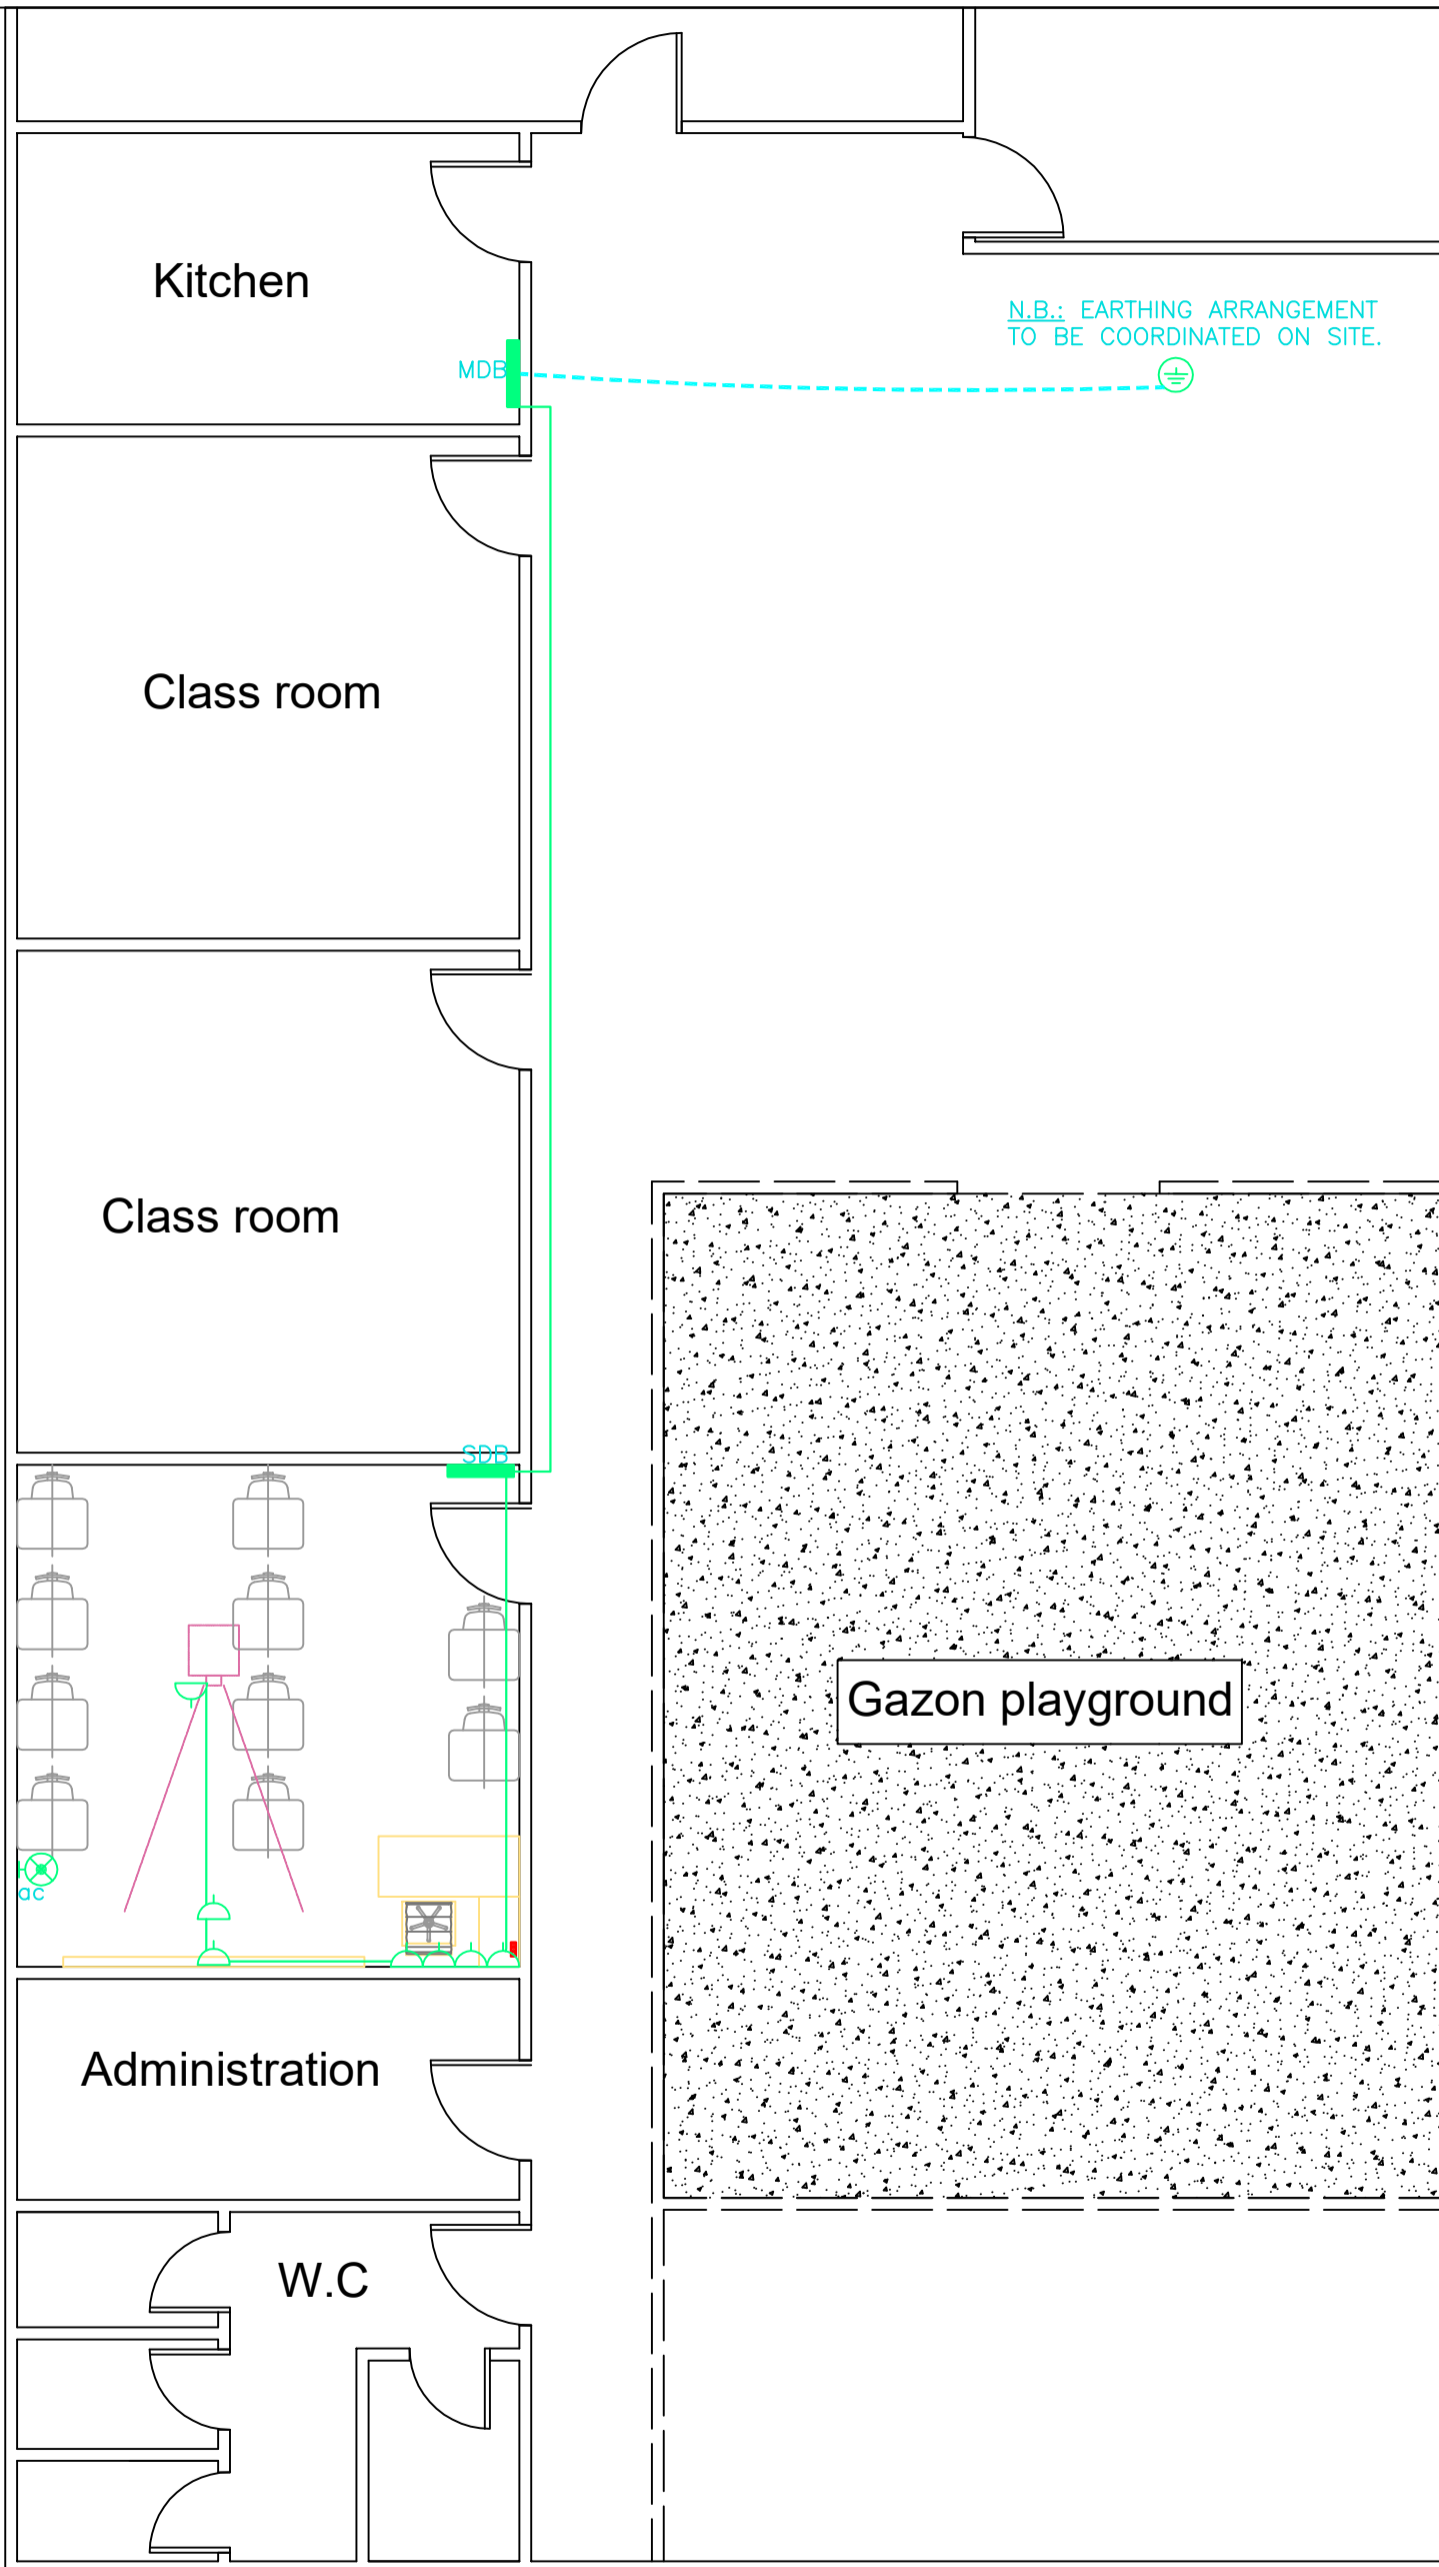

**ORGANIZATION**

Right To Play Lebanon

**PROJECT:**

Rashidiye center





**PARTNER:**

Naba'a

**DRAWING**

**POWER LAYOUT**


**LEGEND**

-  power socket
-  earthing rod
-  panel board
-  ac outlet

**NOTES:**

- All installation to be exposed in pvc conduits and pvc trunks
- Existing outlets to be tested. Repair/replace damaged components, if any.
- Existing conduits can be used.
- All fixed furniture to be protected while installation
- All sockets are exposed and installed in pvc trunk
- Exact location for ac to be coordinated on site



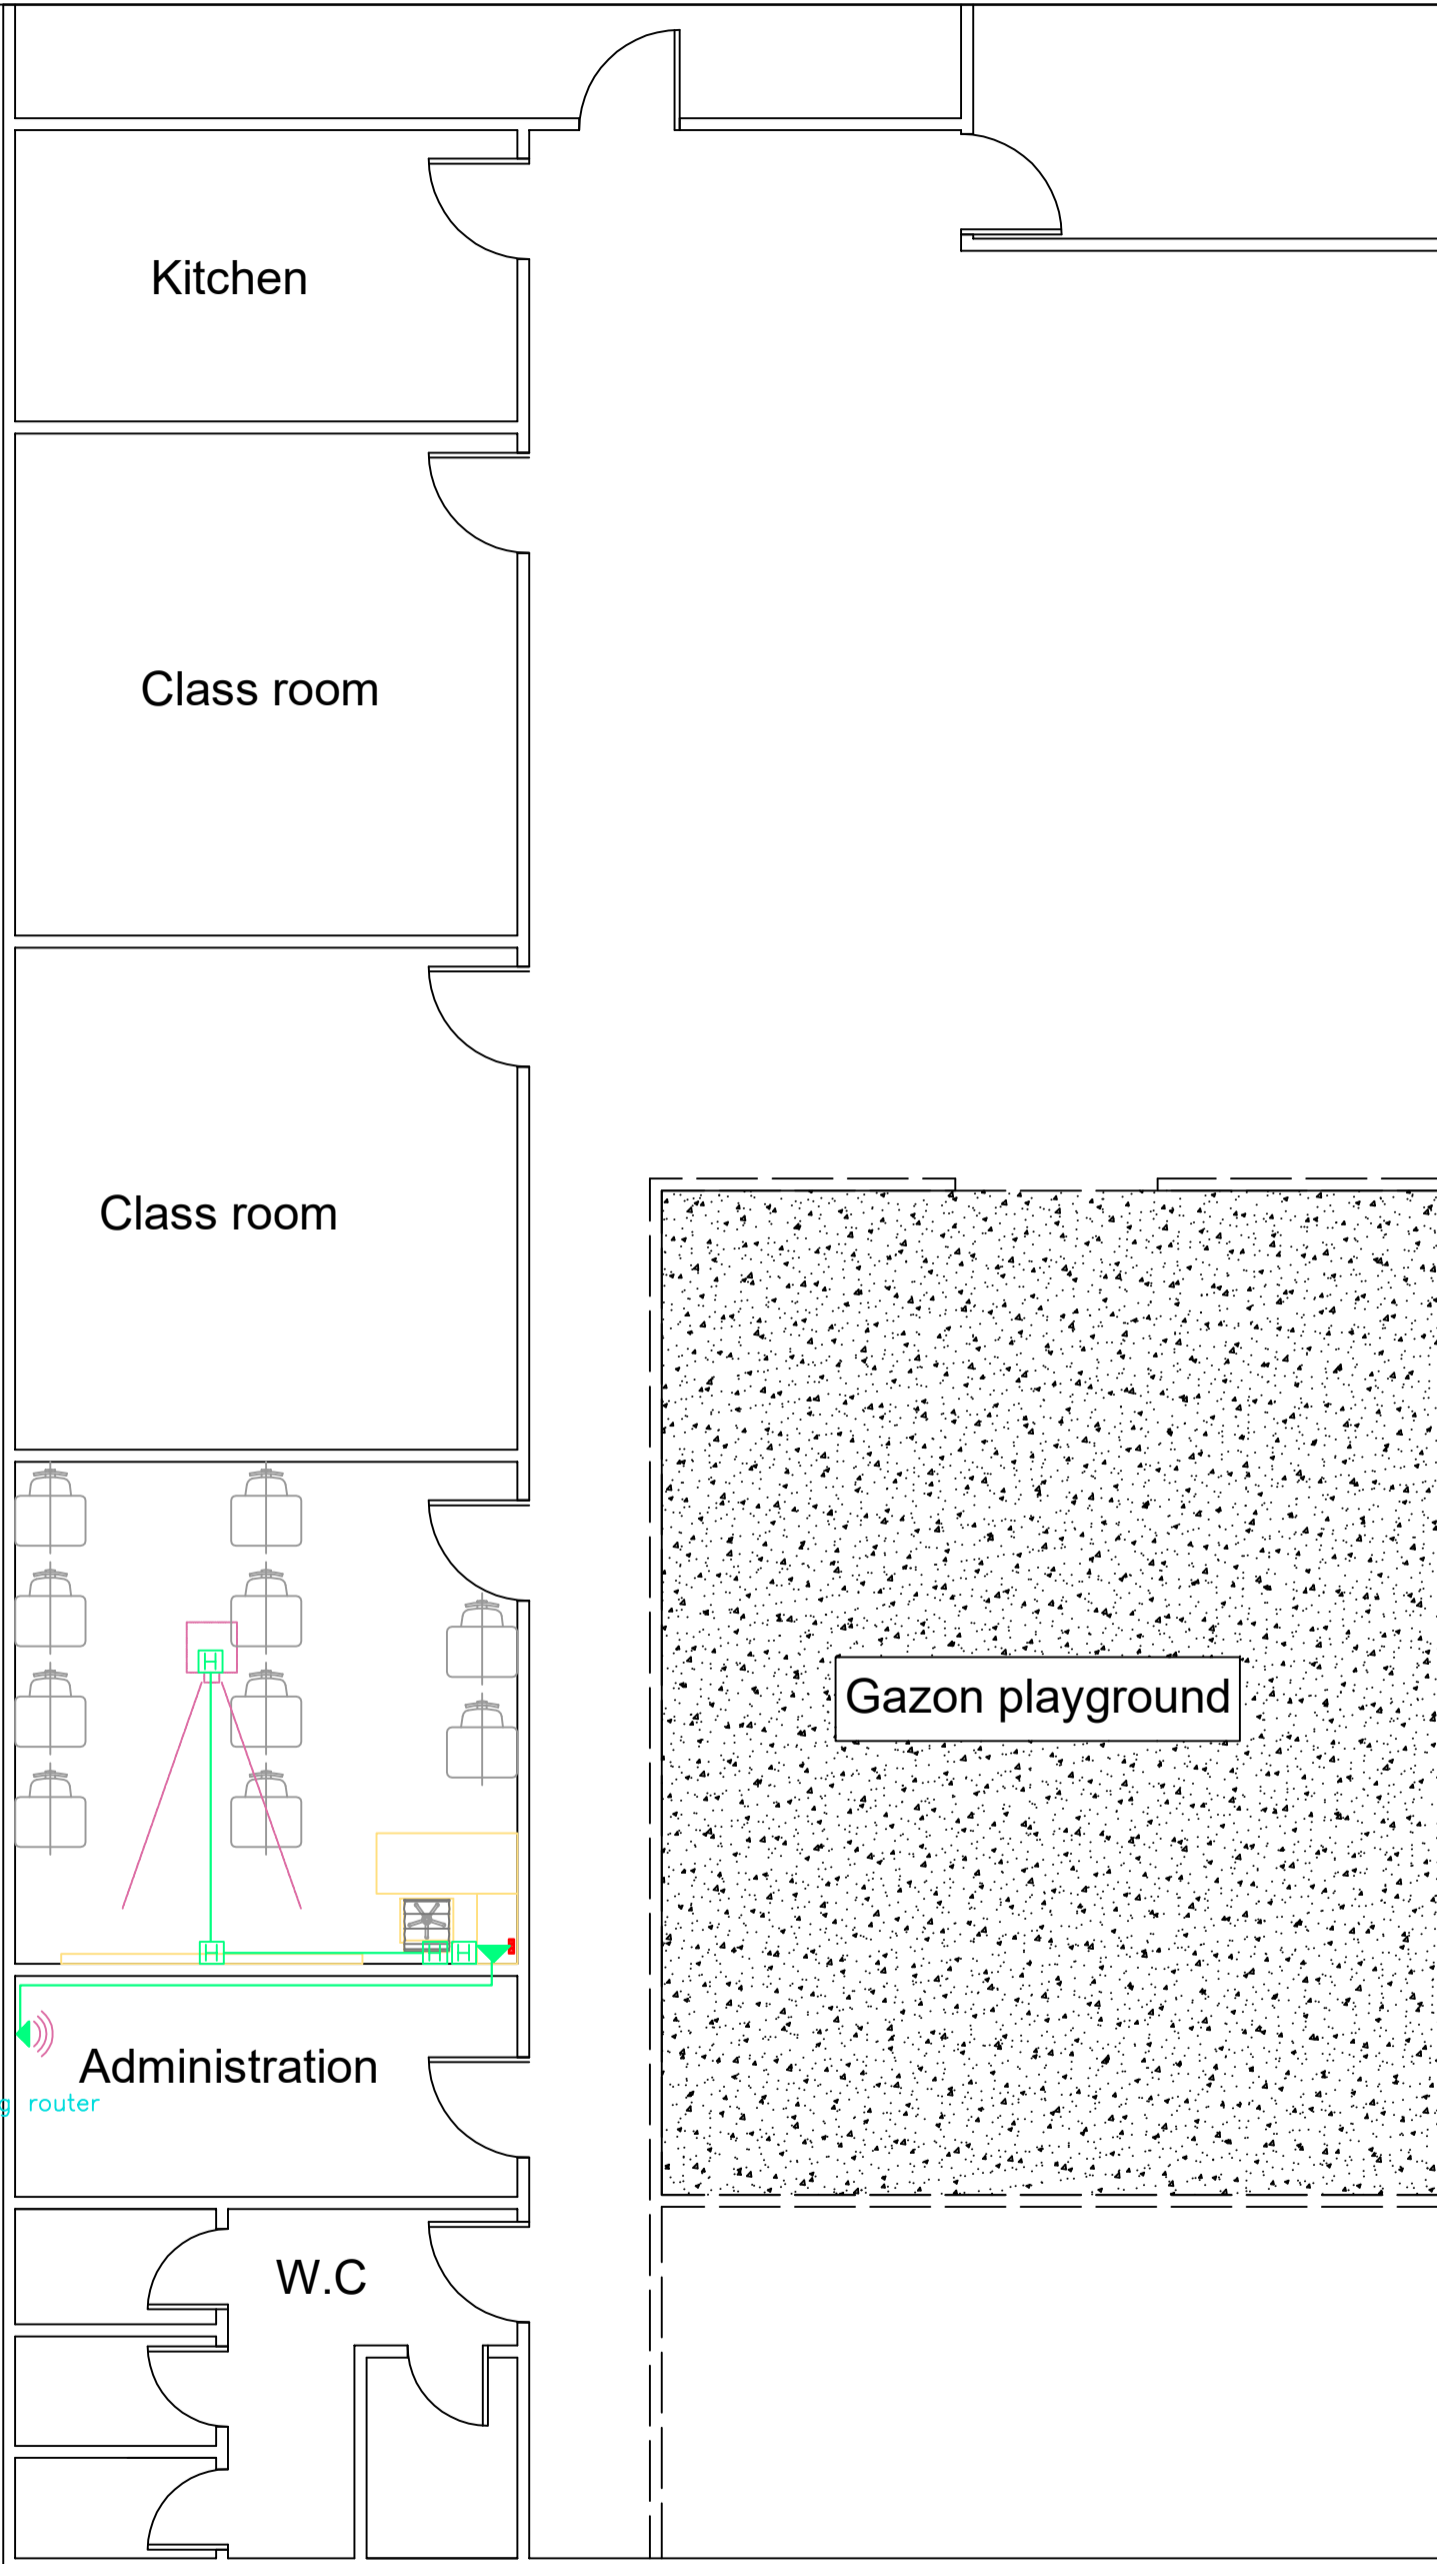

**ORGANIZATION**

Right To Play Lebanon

**PROJECT:**

Rashidiye center

**PARTNER:**

Naba'a

**DRAWING**

LOW CURRENT LAYOUT

**LEGEND**


▼ Data socket

Wifi outlet

□ HDMI outlet

**NOTES:**

- All installation to be exposed in pvc conduits and pvc trunks
- Existing outlets to be tested. Repair/replace damaged components, if any.
- Existing conduits can be used.
- All fixed furniture to be protected while installation
- All sockets are exposed and installed in pvc trunk
- Data socket to be connected to main data source of the center

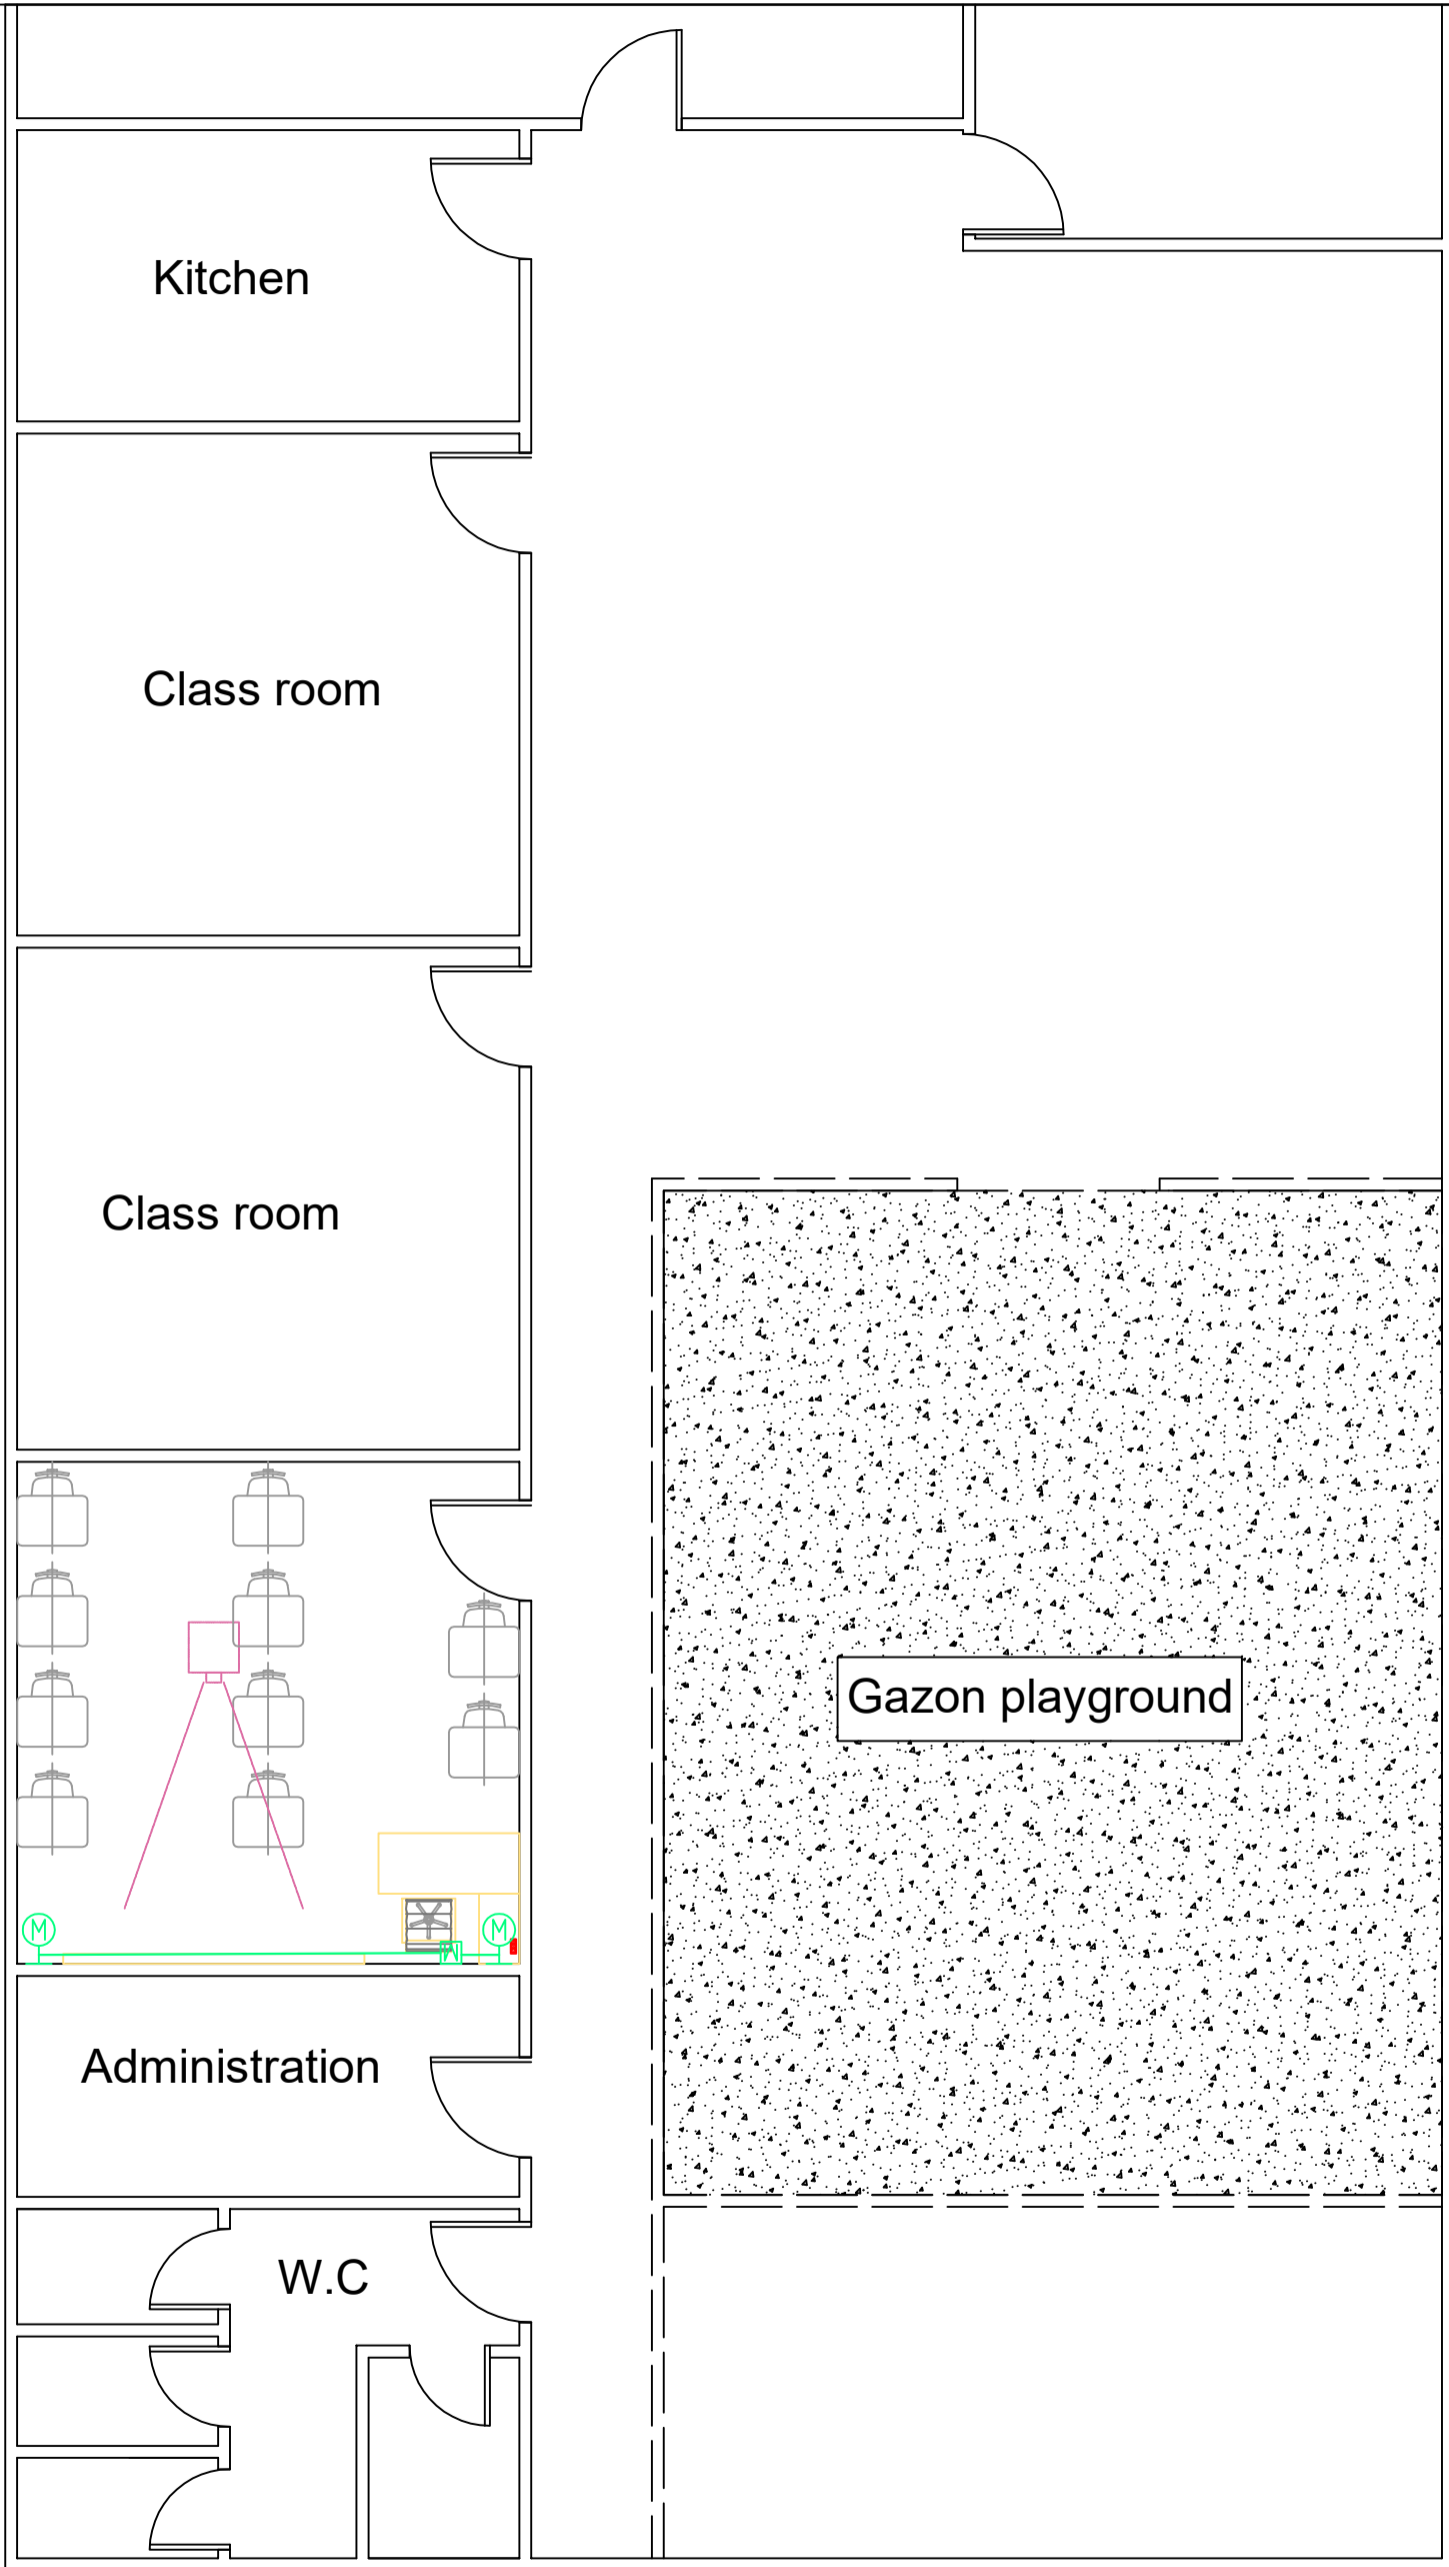

**ORGANIZATION**

Right To Play Lebanon

**PROJECT:**

Rashidiye center

**PARTNER:**

Naba'a

**DRAWING**

SPEAKER LAYOUT


**LEGEND**

 amplifier outlet

 Speaker outlet

**NOTES:**

- All installation to be exposed in pvc conduits and pvc trunks
- Existing outlets to be tested. Repair/replace damaged components, if any.
- Existing conduits can be used.
- All fixed furniture to be protected while installation
- All sockets are exposed and installed in pvc trunk
- Data socket to be connected to main data source of the center

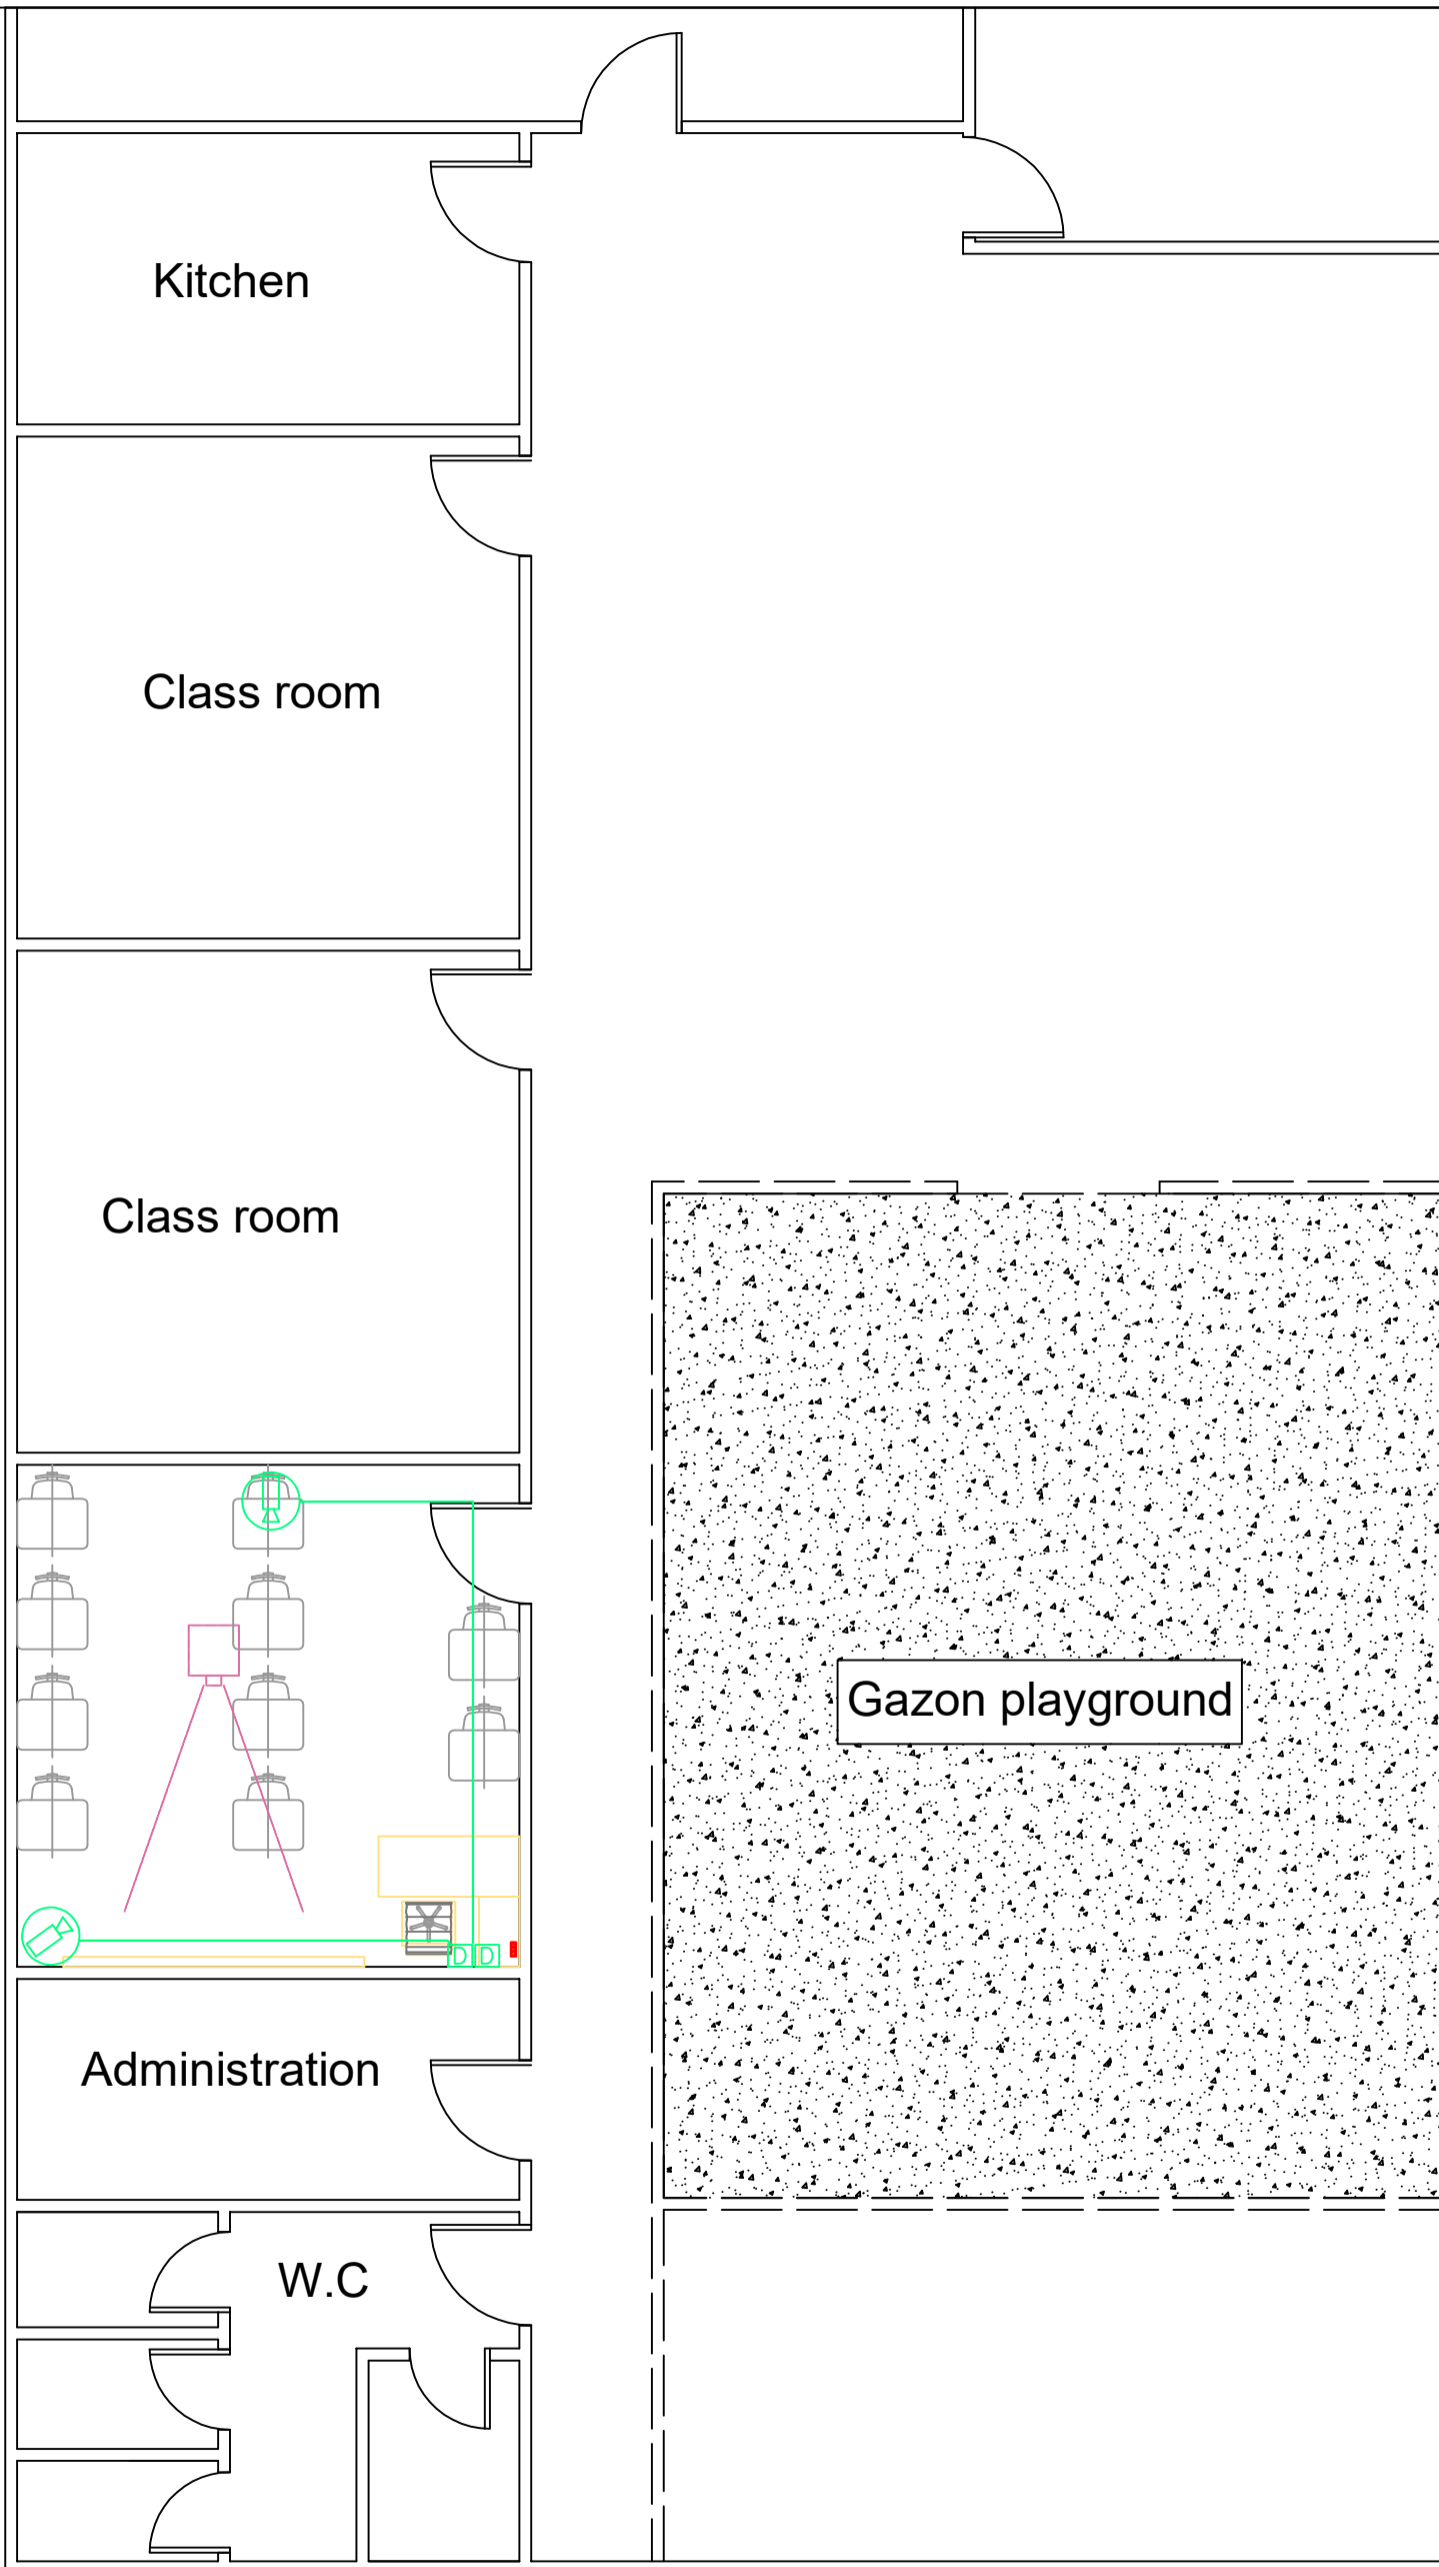

**ORGANIZATION**

Right To Play Lebanon

**PROJECT:**

Rashidiye center

**PARTNER:**

Naba'a

**DRAWING**


**CAMERAS LAYOUT**

**LEGEND**

 outlet for camera

 RJ45 socket for camera

**NOTES:**  
 -All installation to be exposed in pvc conduits and pvc trunks  
 -Existing outlets to be tested. Repair/replace damaged components, if any.  
 -Existing conduits can be used.  
 -All fixed furniture to be protected while installation  
 -All sockets are exposed and installed in pvc trunk  
 -Data socket to be connected to main data source of the center

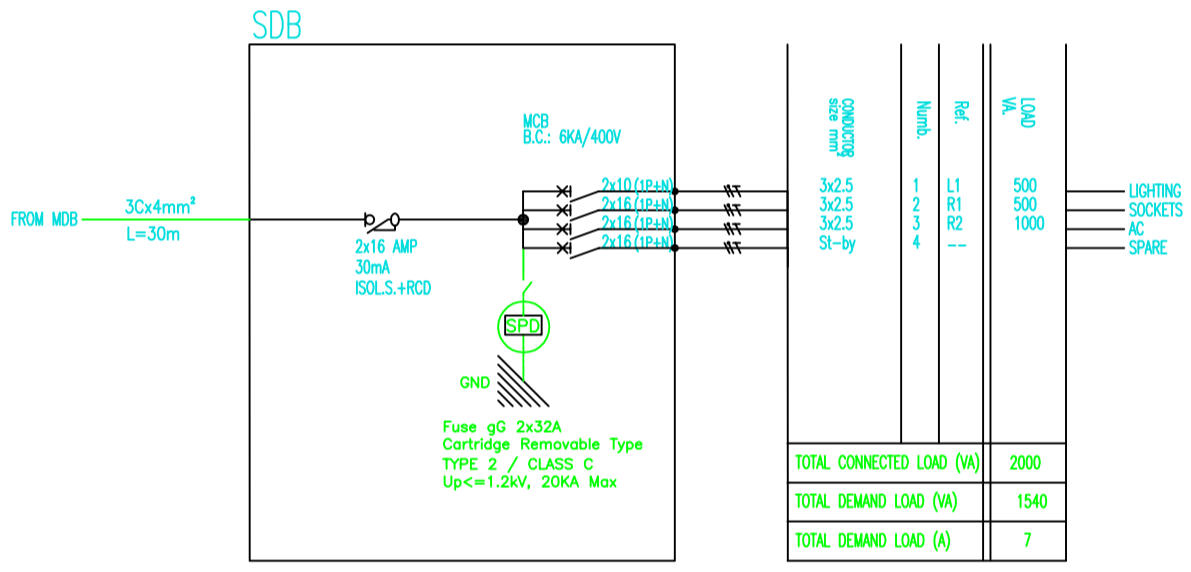

ORGANIZATION
Right To Play Lebanon
PROJECT:
Rashidiye center
PARTNER:
Naba'a
DRAWING
PANEL BOARD LAYOUT
LEGEND

Right To Play Lebanon

# Electrical Drawing

Mousawat

Buss Center

March 2022

ORGANIZATION

Right To Play Lebanon

PROJECT:

Buss Center






PARTNER:

Mousawat

DRAWING


LIGHTING LAYOUT

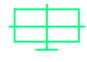LEGEND

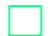-  60x60cm led panel
-  Emergency light
-  one way switch
-  up/down switch
-  outlet for motorized screen
-  panel board

NOTES:

- All installation to be exposed in pvc conduits and trunks
- Existing outlets to be tested. Repair/replace damaged components, if any.
- Existing conduits can be used.
- All fixed furniture to be protected while installation

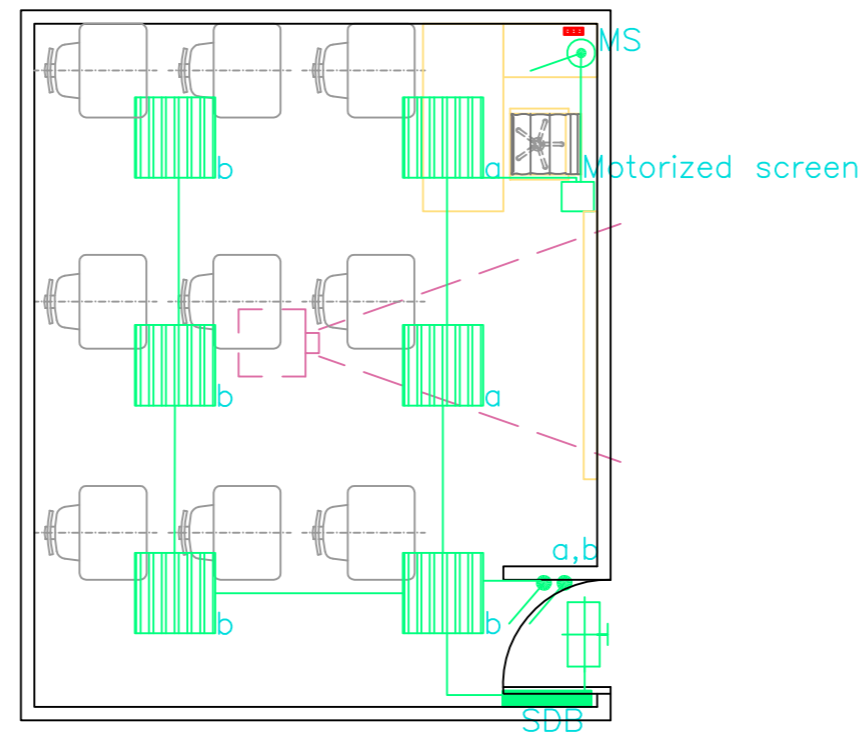

ORGANIZATION

Right To Play Lebanon

PROJECT:

Buss Center

PARTNER:

Mousawat

DRAWING

POWER LAYOUT

LEGEND

 power socket


 earthing rod

 panel board

 ac outlet


NOTES:

- All installation to be exposed in pvc conduits and pvc trunks
- Existing outlets to be tested. Repair/replace damaged components, if any.
- Existing conduits can be used.
- All fixed furniture to be protected while installation
- All sockets are exposed and installed in pvc trunk
- Exact location for ac to be coordinated on site

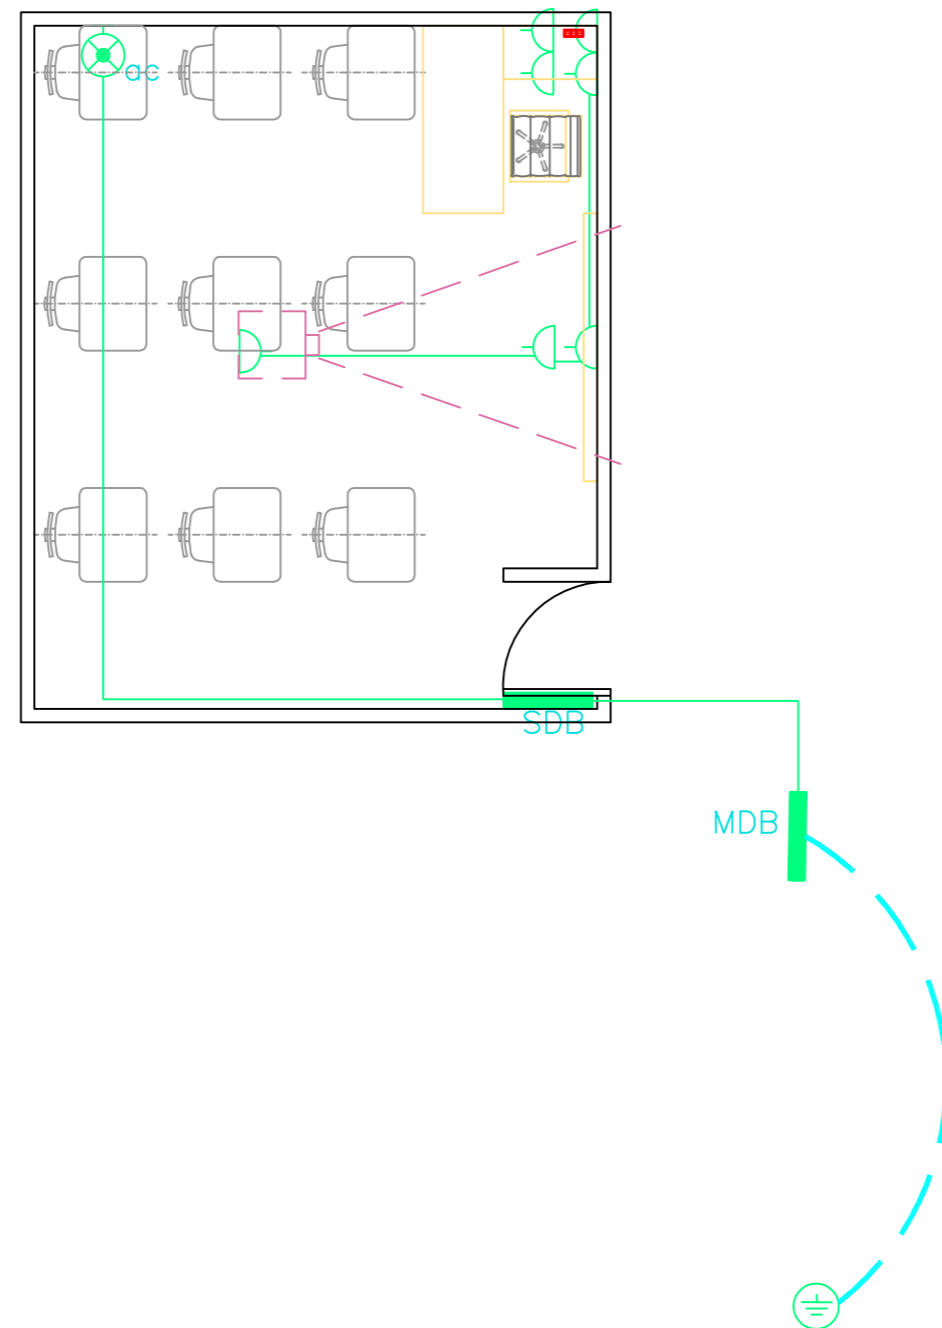

N.B.: EARTHING ARRANGEMENT TO BE COORDINATED ON SITE.

ORGANIZATION
Right To Play Lebanon
PROJECT:
Buss Center
PARTNER:
Mousawat
DRAWING
LOW CURRENT LAYOUT
LEGEND

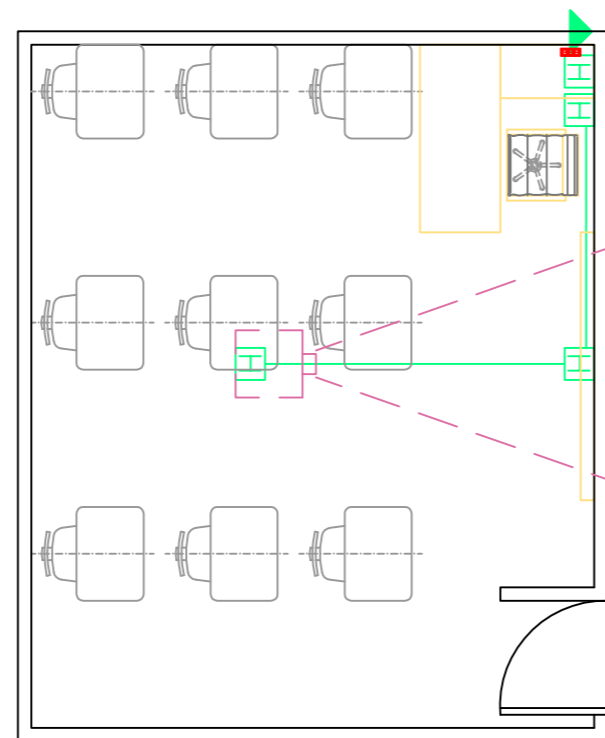

▼ Data socket

📶 Wifi outlet

□ HDMI outlet

NOTES:

- All installation to be exposed in pvc conduits and pvc trunks
- Existing outlets to be tested. Repair/replace damaged components, if any.
- Existing conduits can be used.
- All fixed furniture to be protected while installation
- All sockets are exposed and installed in pvc trunk
- Data socket to be connected to main data source of the center



ORGANIZATION

Right To Play Lebanon

PROJECT:

Buss Center

PARTNER:

Mousawat


DRAWING

SPEAKER LAYOUT

LEGEND

 amplifier outlet

 Speaker outlet

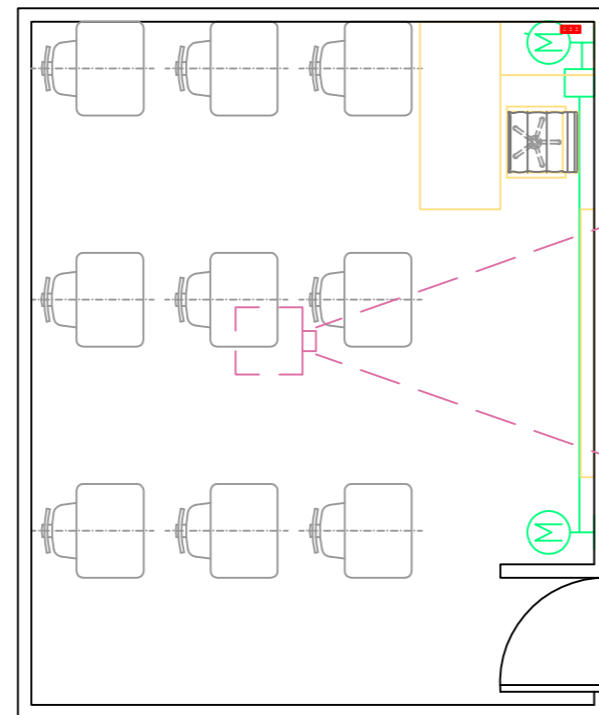

NOTES:

- All installation to be exposed in pvc conduits and pvc trunks
- Existing outlets to be tested. Repair/replace damaged components, if any.
- Existing conduits can be used.
- All fixed furniture to be protected while installation
- All sockets are exposed and installed in pvc trunk
- Data socket to be connected to main data source of the center

ORGANIZATION

Right To Play Lebanon

PROJECT:

Buss Center

PARTNER:

Mousawat

DRAWING

CAMERAS LAYOUT


LEGEND



outlet for camera




RJ45 socket for camera

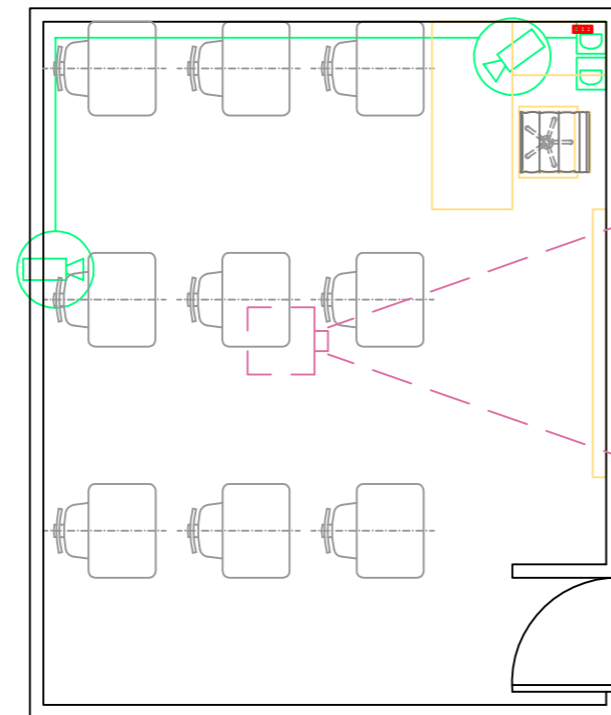

NOTES:

- All installation to be exposed in pvc conduits and pvc trunks
- Existing outlets to be tested. Repair/replace damaged components, if any.
- Existing conduits can be used.
- All fixed furniture to be protected while installation
- All sockets are exposed and installed in pvc trunk
- Data socket to be connected to main data source of the center

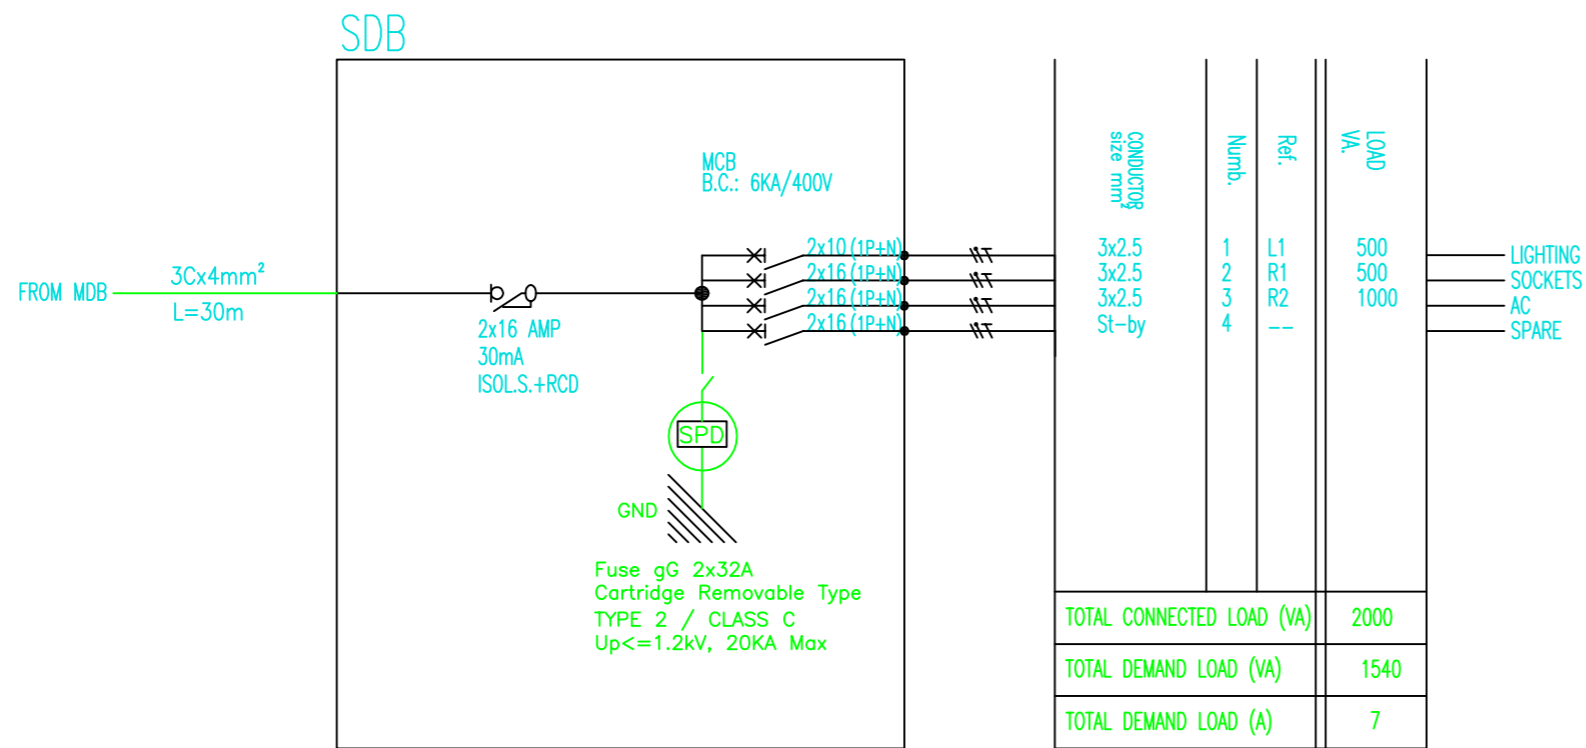

ORGANIZATION

Right To Play Lebanon

PROJECT:

Buss Center

PARTNER:

Mousawat

DRAWING

PANEL BOARD LAYOUT

LEGEND


Right To Play Lebanon

# Electrical Drawing

Mousawat

Mar Elias Center

March 2022

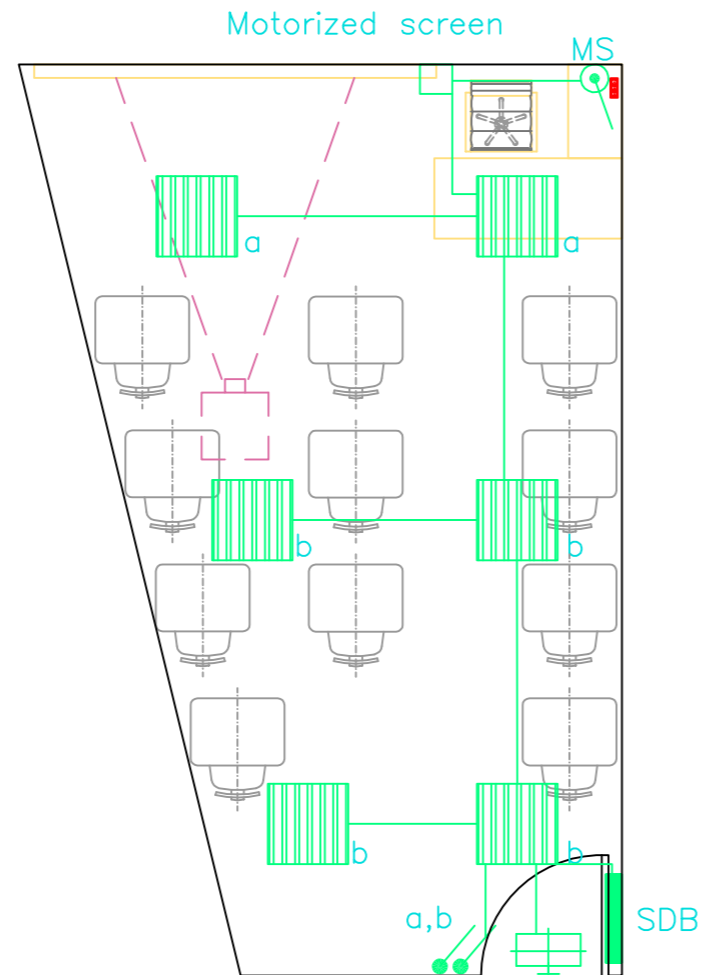

**ORGANIZATION**

Right To Play Lebanon

**PROJECT:**

Mar Elias Center


**PARTNER:**

Mousawat

**DRAWING**

**LIGHTING LAYOUT**

**LEGEND**





-  60x60cm led panel
-  Emergency light
-  one way switch
-  up/down switch
-  outlet for motorized screen
-  panel board

**NOTES:**

- All installation to be exposed in pvc conduits and trunks
- Existing outlets to be tested. Repair/replace damaged components, if any.
- Existing conduits can be used.
- All fixed furniture to be protected while installation


ORGANIZATION
Right To Play Lebanon
PROJECT:
Mar Elias Center
PARTNER:
Mousawat
DRAWING
POWER LAYOUT

LEGEND


	power socket
	earthing rod
	panel board
	ac outlet

NOTES:

- All installation to be exposed in pvc conduits and pvc trunks
- Existing outlets to be tested. Repair/replace damaged components, if any.
- Existing conduits can be used.
- All fixed furniture to be protected while installation
- All sockets are exposed and installed in pvc trunk
- Exact location for ac to be coordinated on site

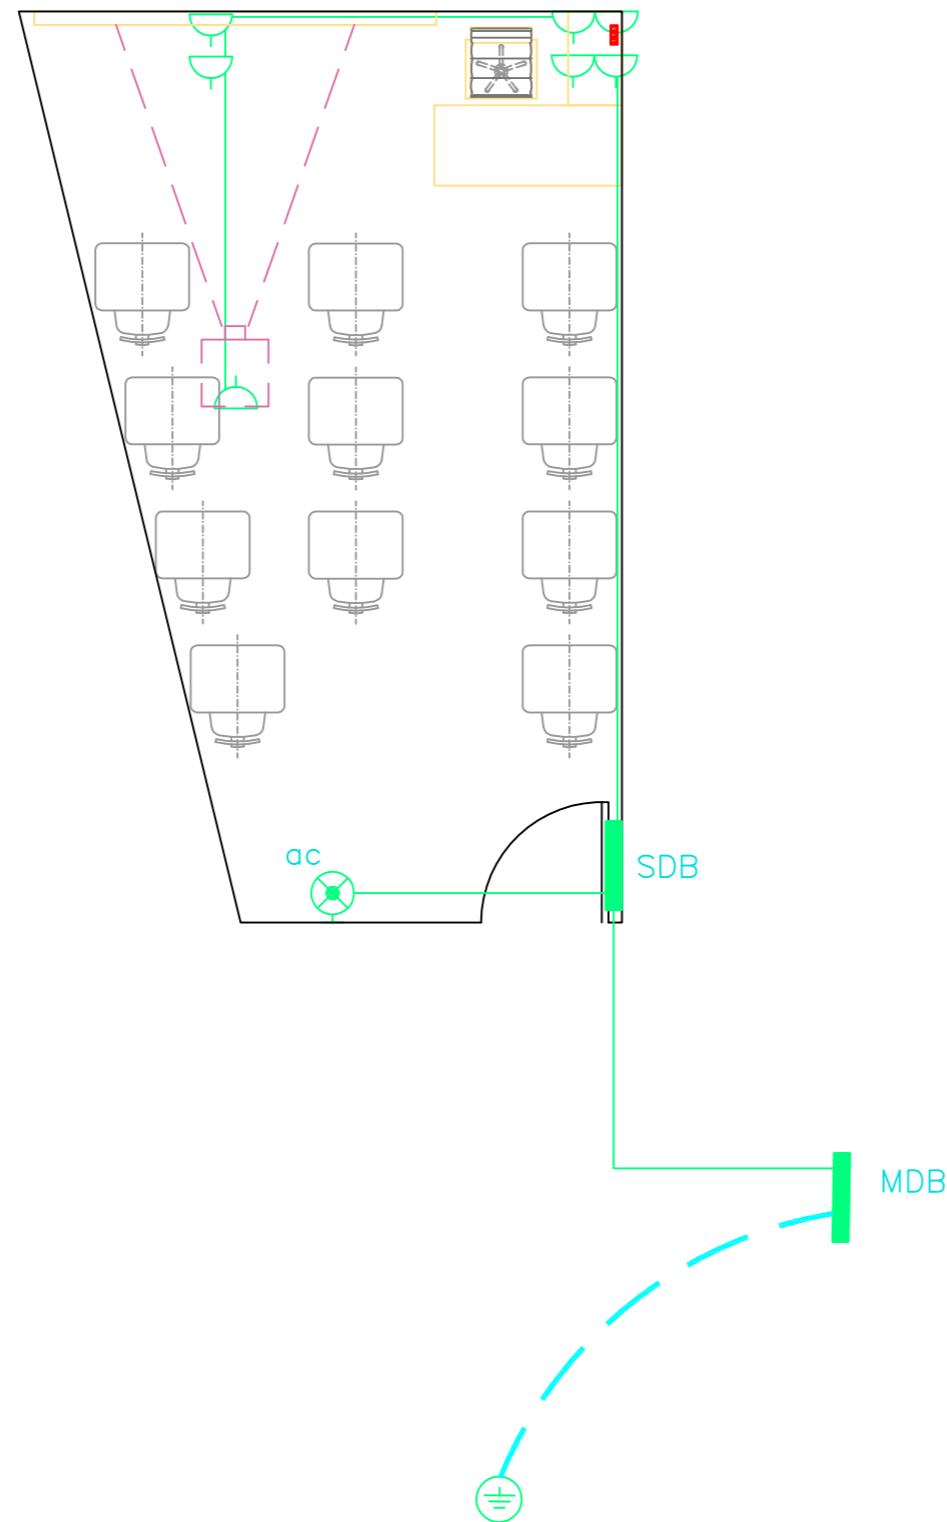

N.B.: EARTHING ARRANGEMENT TO BE COORDINATED ON SITE.

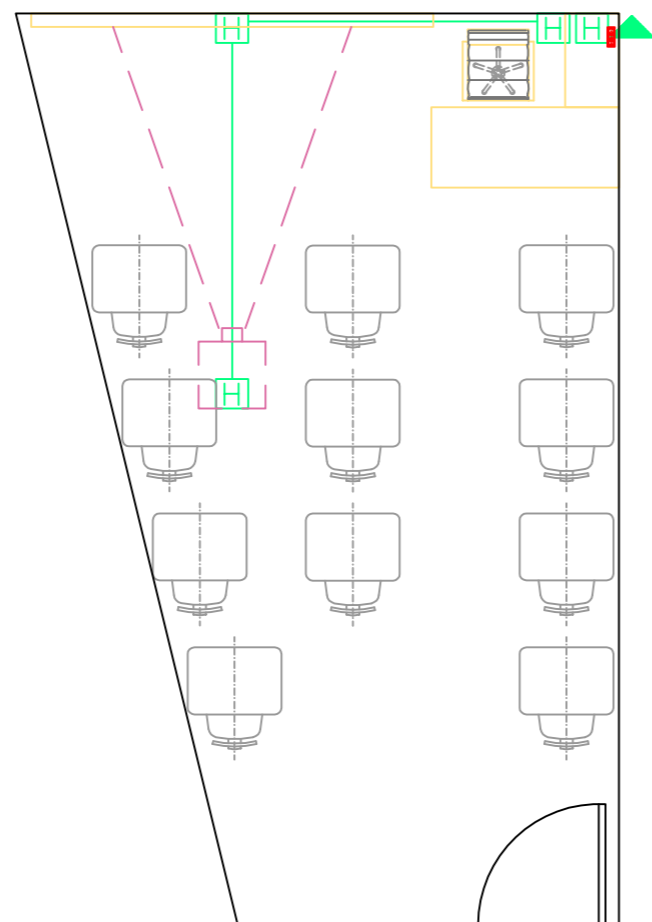

**ORGANIZATION**

Right To Play Lebanon

**PROJECT:**

Mar Elias Center

**PARTNER:**

Mousawat

**DRAWING**

**LOW CURRENT LAYOUT**

**LEGEND**


▼ Data socket

Wifi outlet

□ HDMI outlet

**NOTES:**

- All installation to be exposed in pvc conduits and pvc trunks
- Existing outlets to be tested. Repair/replace damaged components, if any.
- Existing conduits can be used.
- All fixed furniture to be protected while installation
- All sockets are exposed and installed in pvc trunk
- Data socket to be connected to main data source of the center

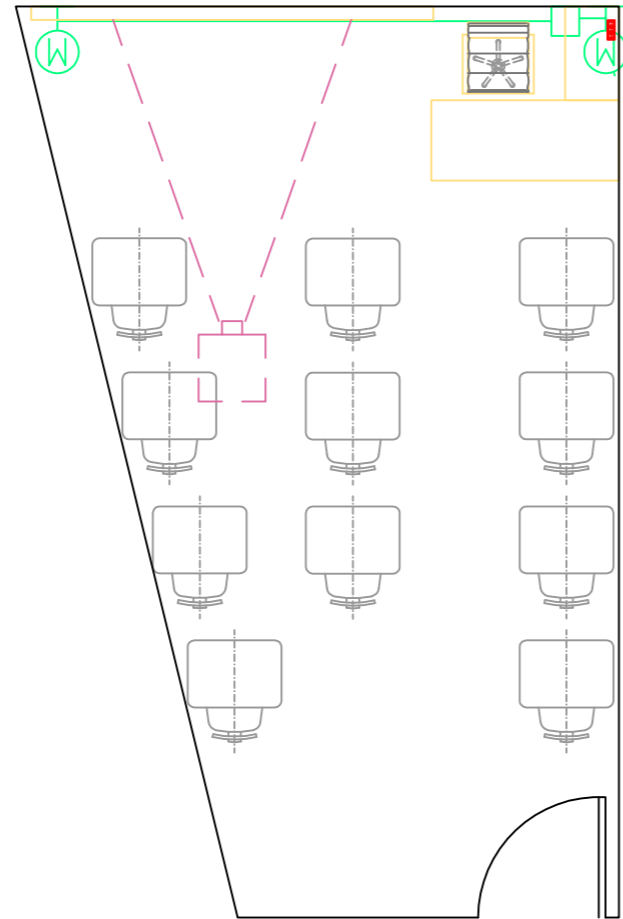

**ORGANIZATION**

Right To Play Lebanon

**PROJECT:**

Mar Elias Center

**PARTNER:**

Mousawat

**DRAWING**

**SPEAKER LAYOUT**

**LEGEND**


 amplifier outlet



 Speaker outlet


**NOTES:**

- All installation to be exposed in pvc conduits and pvc trunks
- Existing outlets to be tested. Repair/replace damaged components, if any.
- Existing conduits can be used.
- All fixed furniture to be protected while installation
- All sockets are exposed and installed in pvc trunk
- Data socket to be connected to main data source of the center



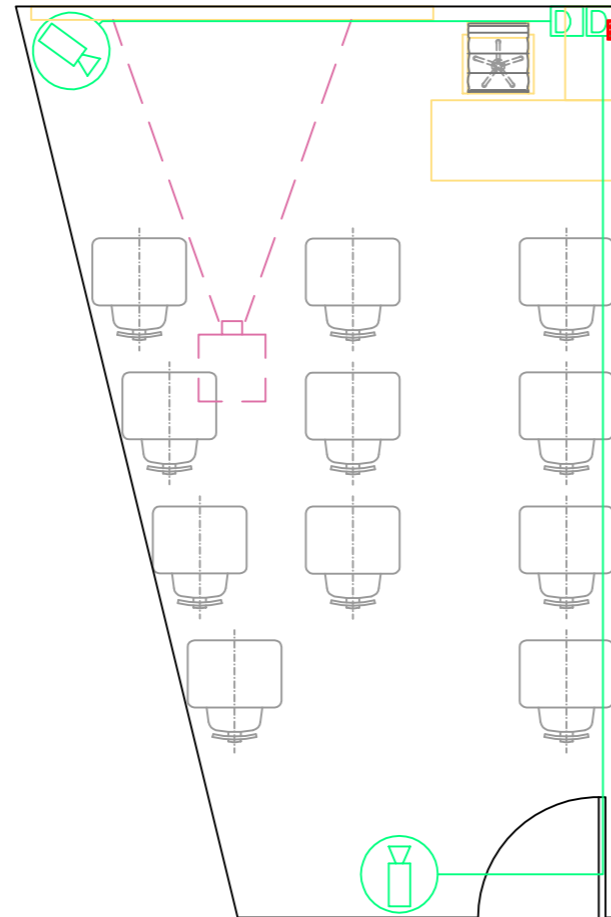

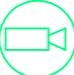ORGANIZATION
Right To Play Lebanon
PROJECT:
Mar Elias Center
PARTNER:
Mousawat
DRAWING
CAMERAS LAYOUT
LEGEND
 outlet for camera  RJ45 socket for camera
<p>NOTES:</p> <ul style="list-style-type: none"> <li>-All installation to be exposed in pvc conduits and pvc trunks</li> <li>-Existing outlets to be tested. Repair/replace damaged components, if any.</li> <li>-Existing conduits can be used.</li> <li>-All fixed furniture to be protected while installation</li> <li>-All sockets are exposed and installed in pvc trunk</li> <li>-Data socket to be connected to main data source of the center</li> </ul>

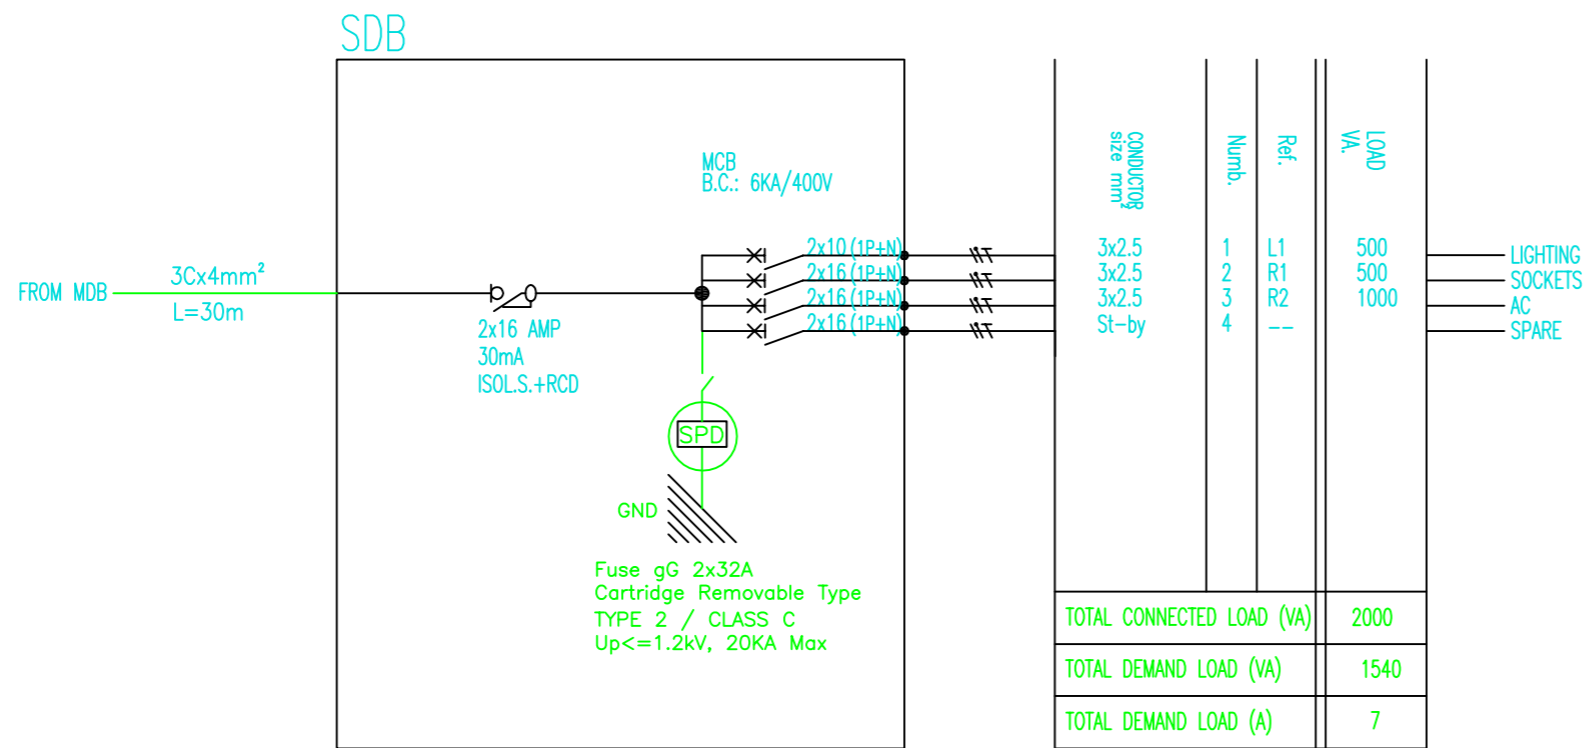

ORGANIZATION

Right To Play Lebanon

PROJECT:

Mar Elias Center

PARTNER:

Mousawat

DRAWING

PANEL BOARD LAYOUT

LEGEND

Right To Play Lebanon

# Electrical Drawing

Mousawat

Chatila Center

March 2022

ORGANIZATION

Right To Play Lebanon

PROJECT:

Chatila Center







PARTNER:

Mousawat


DRAWING

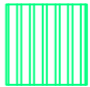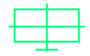LIGHTING LAYOUT


LEGEND

-  60x60cm led panel
-  Emergency light
-  one way switch
-  up/down switch
-  outlet for motorized screen
-  panel board

NOTES:  
-All installation to be exposed in pvc conduits and trunks  
-Existing outlets to be tested.  
Repair/replace damaged components, if any.  
-Existing conduits can be used.  
-All fixed furniture to be protected while installation

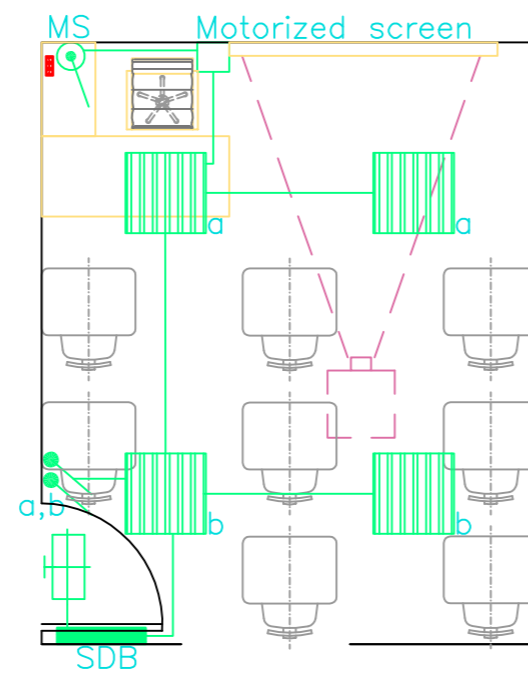


ORGANIZATION
Right To Play Lebanon
PROJECT:
Chatila Center
PARTNER:
Mousawat
DRAWING
POWER LAYOUT
LEGEND

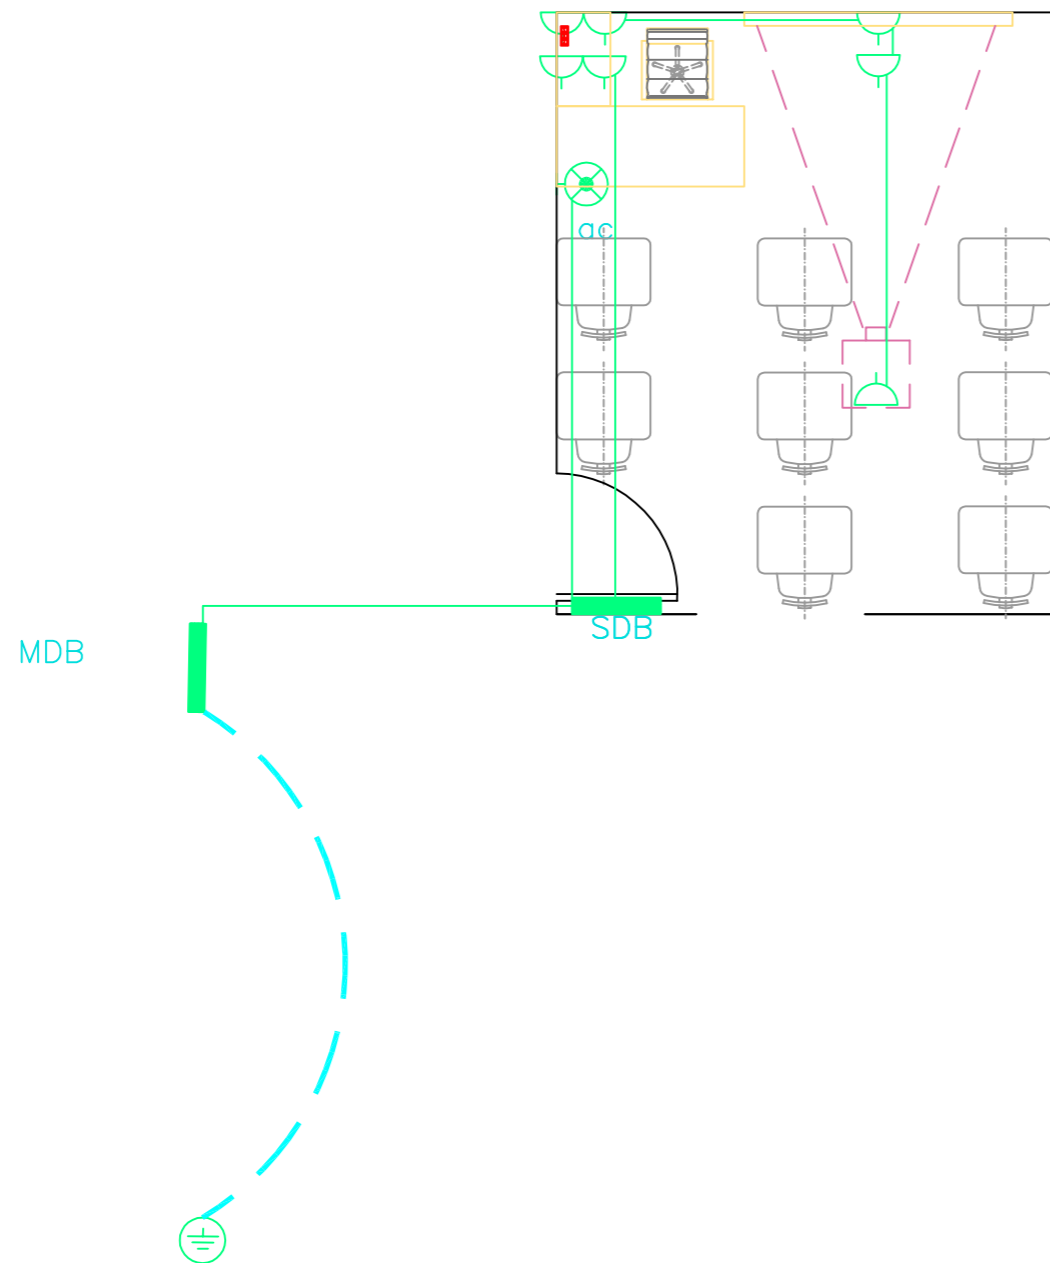

<p>power socket</p> <p>earthing rod</p> <p>panel board</p> <p>ac outlet</p>
<p>NOTES:</p> <ul style="list-style-type: none"> <li>-All installation to be exposed in pvc conduits and pvc trunks</li> <li>-Existing outlets to be tested. Repair/replace damaged components, if any.</li> <li>-Existing conduits can be used.</li> <li>-All fixed furniture to be protected while installation</li> <li>-All sockets are exposed and installed in pvc trunk</li> <li>-Exact location for ac to be coordinated on site</li> </ul>

ORGANIZATION
Right To Play Lebanon
PROJECT:
Chatila Center
PARTNER:
Mousawat
DRAWING
LOW CURRENT LAYOUT
LEGEND

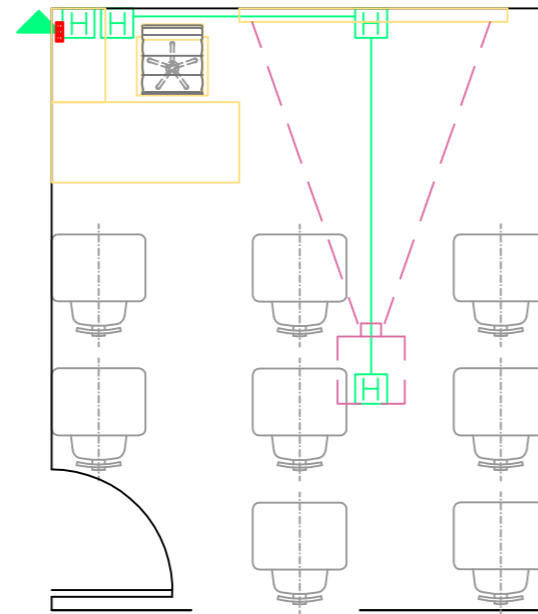

▼ Data socket

Wifi outlet

H HDMI outlet

NOTES:

- All installation to be exposed in pvc conduits and pvc trunks
- Existing outlets to be tested. Repair/replace damaged components, if any.
- Existing conduits can be used.
- All fixed furniture to be protected while installation
- All sockets are exposed and installed in pvc trunk
- Data socket to be connected to main data source of the center

ORGANIZATION

Right To Play Lebanon

PROJECT:

Chatila Center

PARTNER:

Mousawat


DRAWING

SPEAKER LAYOUT

LEGEND

 amplifier outlet

 Speaker outlet

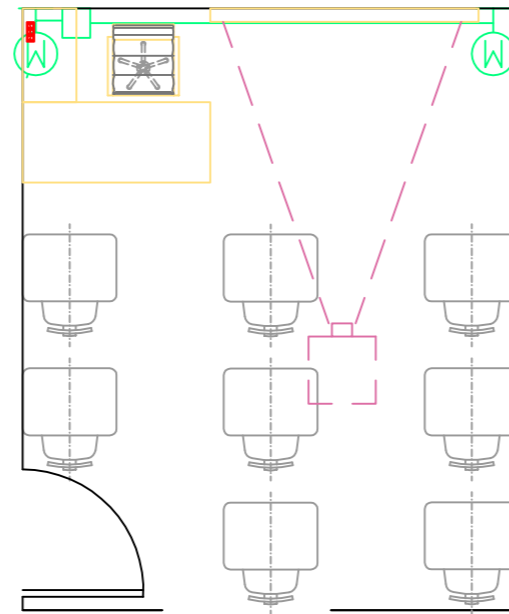

NOTES:

- All installation to be exposed in pvc conduits and pvc trunks
- Existing outlets to be tested. Repair/replace damaged components, if any.
- Existing conduits can be used.
- All fixed furniture to be protected while installation
- All sockets are exposed and installed in pvc trunk
- Data socket to be connected to main data source of the center

ORGANIZATION

Right To Play Lebanon

PROJECT:

Chatila Center

PARTNER:

Mousawat

DRAWING

CAMERAS LAYOUT


LEGEND



outlet for camera




RJ45 socket for camera

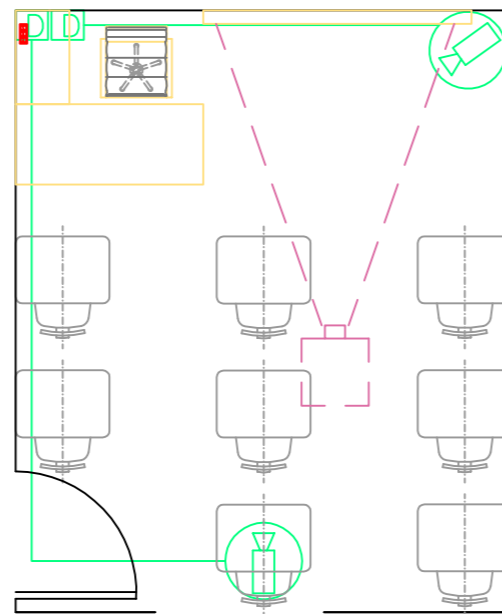

NOTES:

- All installation to be exposed in pvc conduits and pvc trunks
- Existing outlets to be tested. Repair/replace damaged components, if any.
- Existing conduits can be used.
- All fixed furniture to be protected while installation
- All sockets are exposed and installed in pvc trunk
- Data socket to be connected to main data source of the center



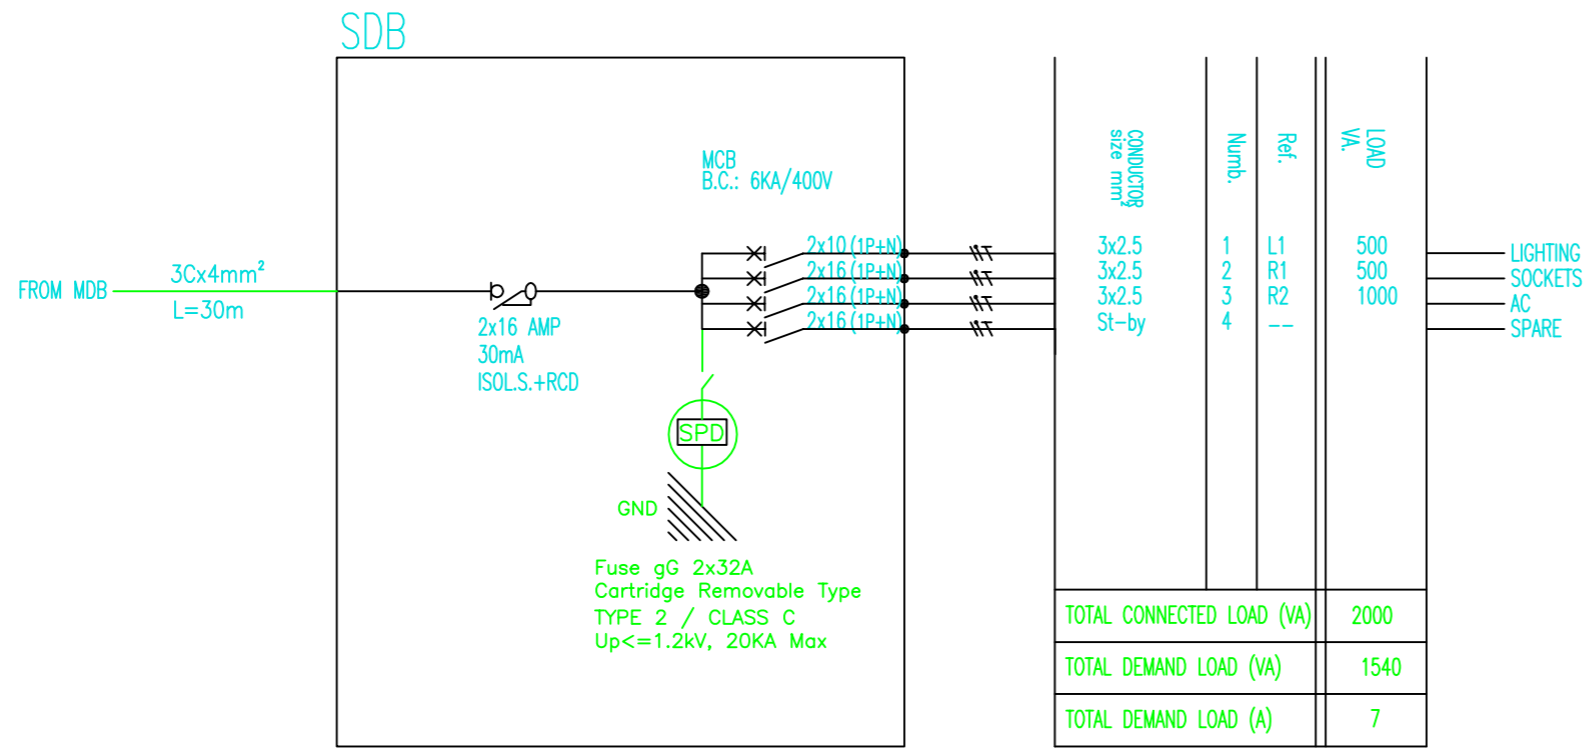

ORGANIZATION

Right To Play Lebanon

PROJECT:

Chatila Center

PARTNER:

Mousawat

DRAWING

PANEL BOARD LAYOUT

LEGEND