


IMA-IECD-Parking Mechanical Workshop-Furniture Layout-09-2024

Civil Legend

- Concrete existing walls
- Masonry walls to be constructed
- Insulation

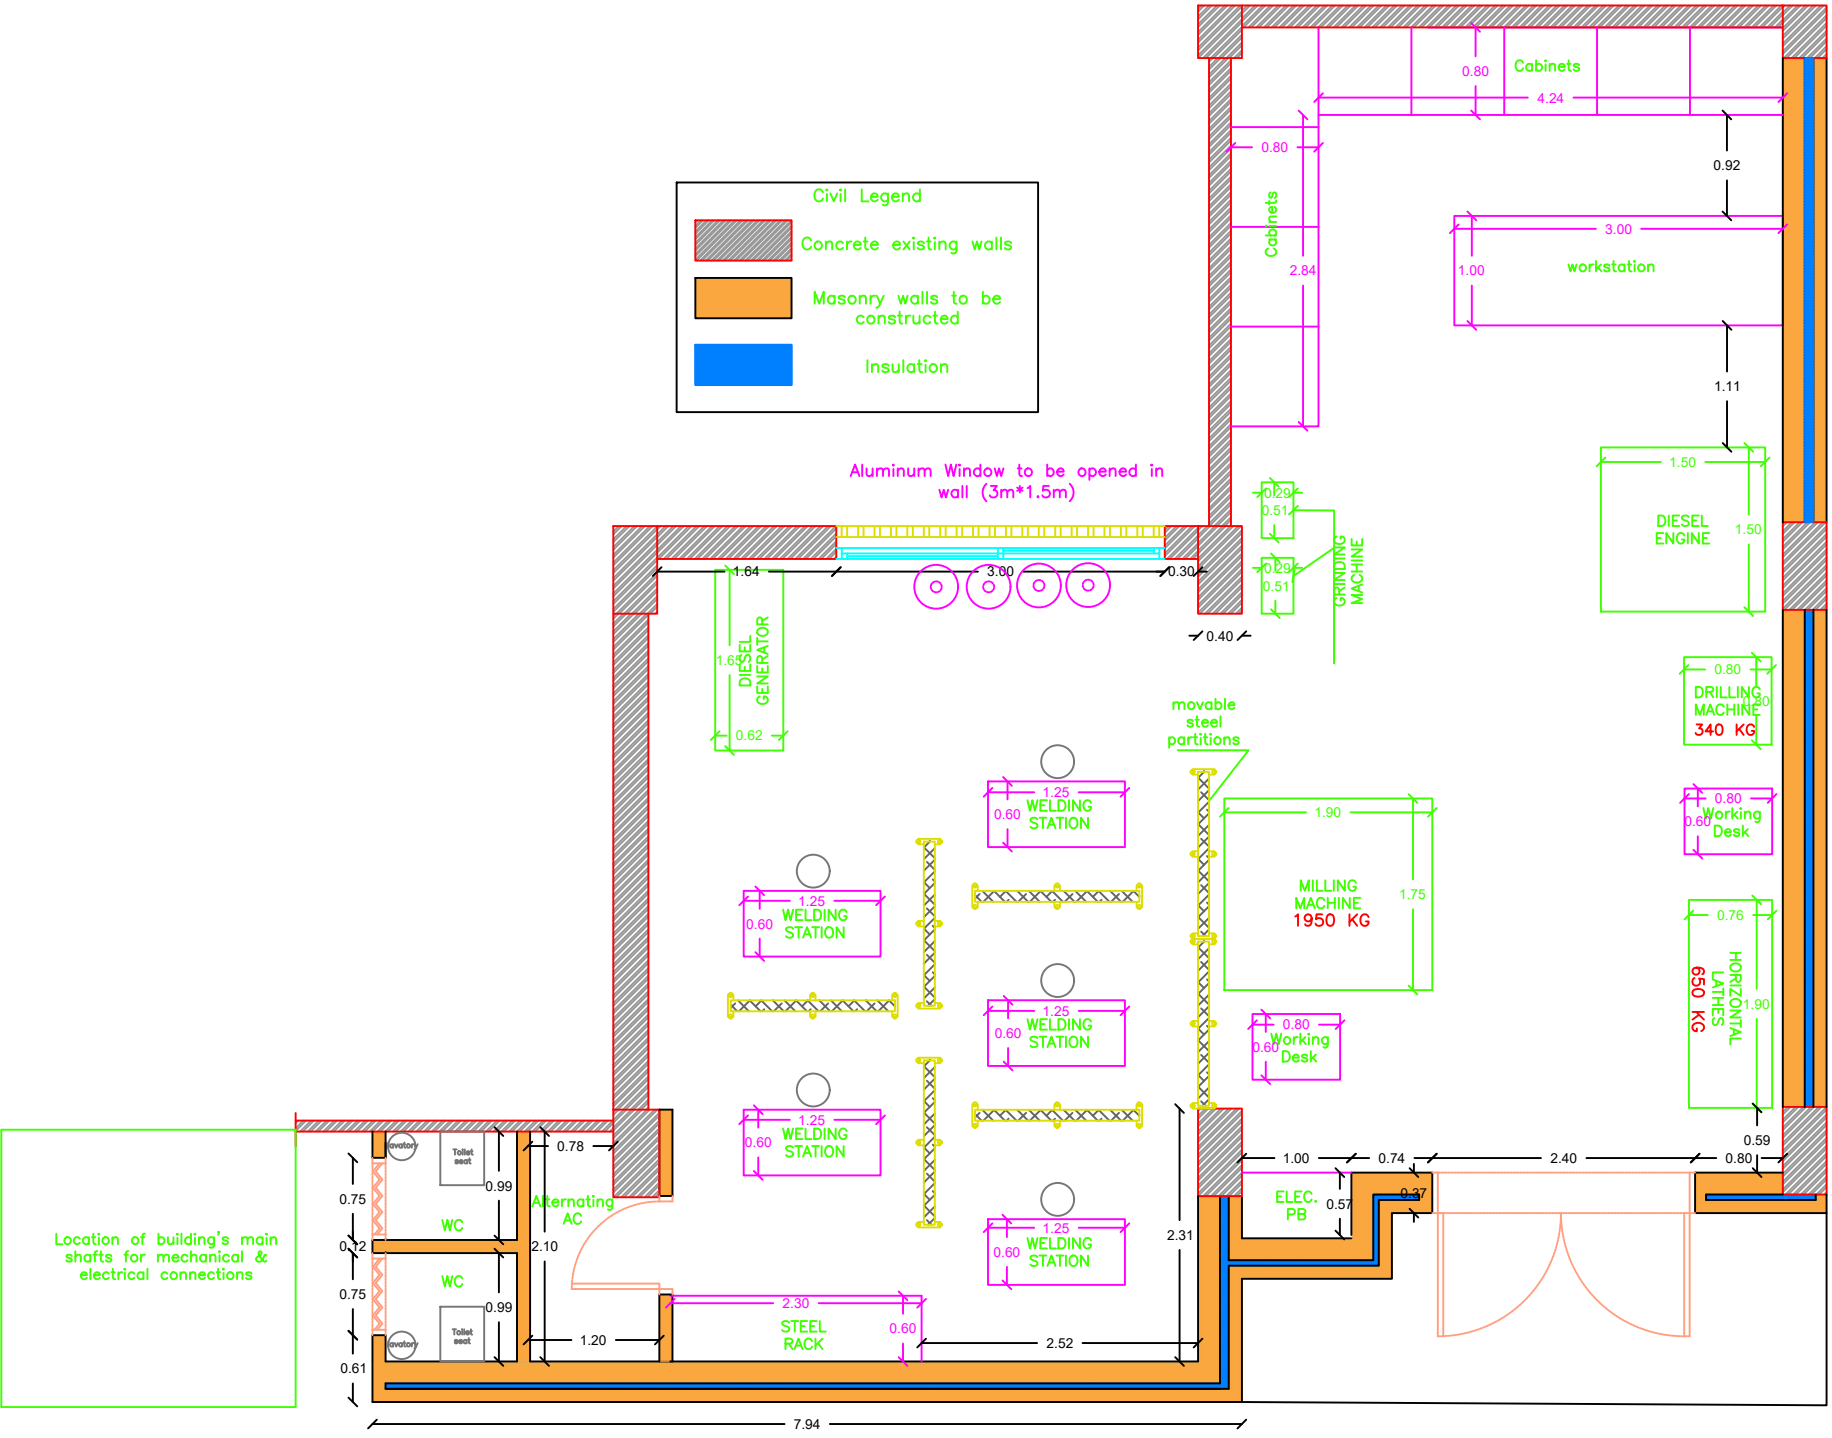

Location of building's main shafts for mechanical & electrical connections